

ARCHITECTURAL SURVEY
LOTS 7 THRU 10
BLOCK 8
NORTHERN ADDITION
CITY OF ALBUQUERQUE
BERNALILLO COUNTY, NEW MEXICO
SEPTEMBER 1978

DRAINAGE SUMMARY

TOTAL LOT AREA = 14,200 S.F.
EXISTING IMPERVIOUS AREA = 7,792 S.F.
= 55%
PROPOSED IMPERVIOUS AREA = 8,316 S.F.
= 58%


I, Cleon L. Langley, New Mexico Registered Land Surveyor Number 5814, do hereby certify that the plat shown hereon was prepared under my supervision, and that the same is true and correct to the best of my knowledge and belief.

Cleon L. Langley, N.M.L.S. No. 5814



	MEURER, SERAFINI AND MEURER, INC. CONSULTING ENGINEERS • SURVEYORS • PLANNERS 2601 Wyoming Blvd., N.E. Albuquerque, New Mexico 87110 (505) 292-1936	
	DRAWN BY: <i>MD</i>	FILE NO.
DESIGNED BY:	SCALE NOTED	
CHECKED BY:	DATE SEPT. '78	
APPROVED BY:	SHEET NO. 1 OF 1	

CITY OF ALBUQUERQUE
THIS MICROIMAGE IS THE BEST
POSSIBLE REPRODUCTION DUE
TO THE POOR QUALITY OF THE
ORIGINAL DOCUMENT

CITY OF ALBUQUERQUE

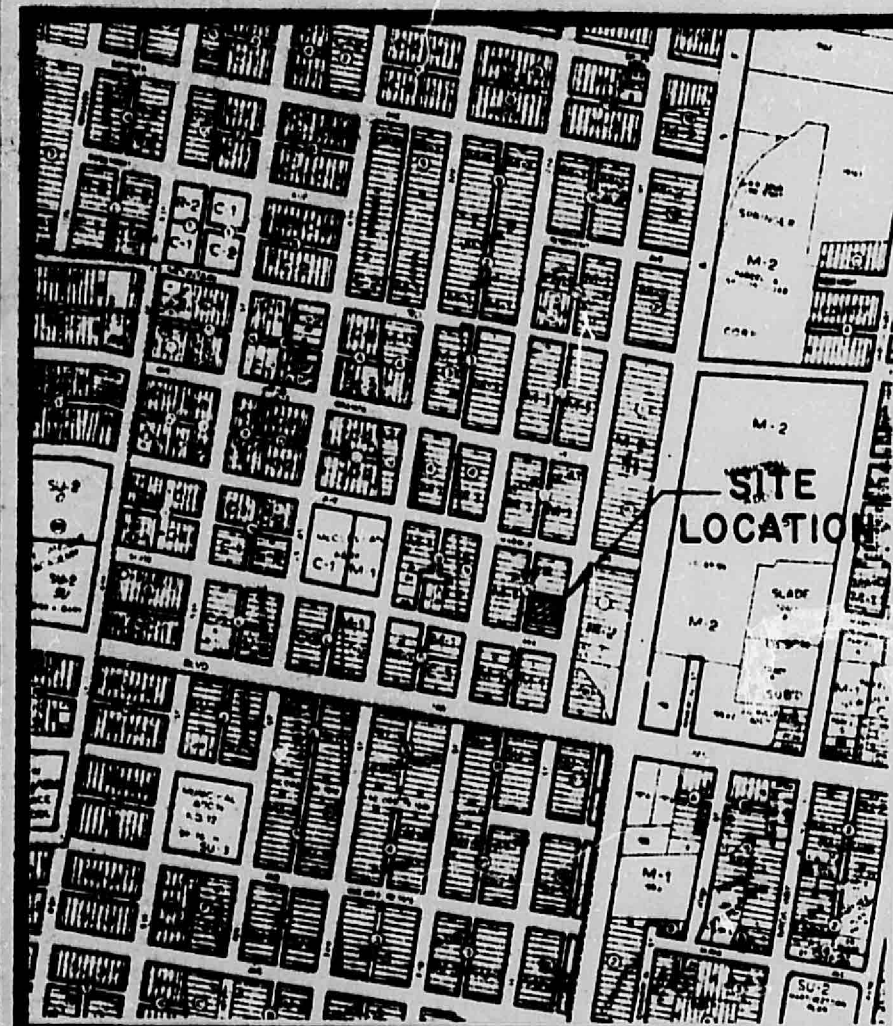

VICINITY MAP
SCALE: 1"=800' (Approx.)

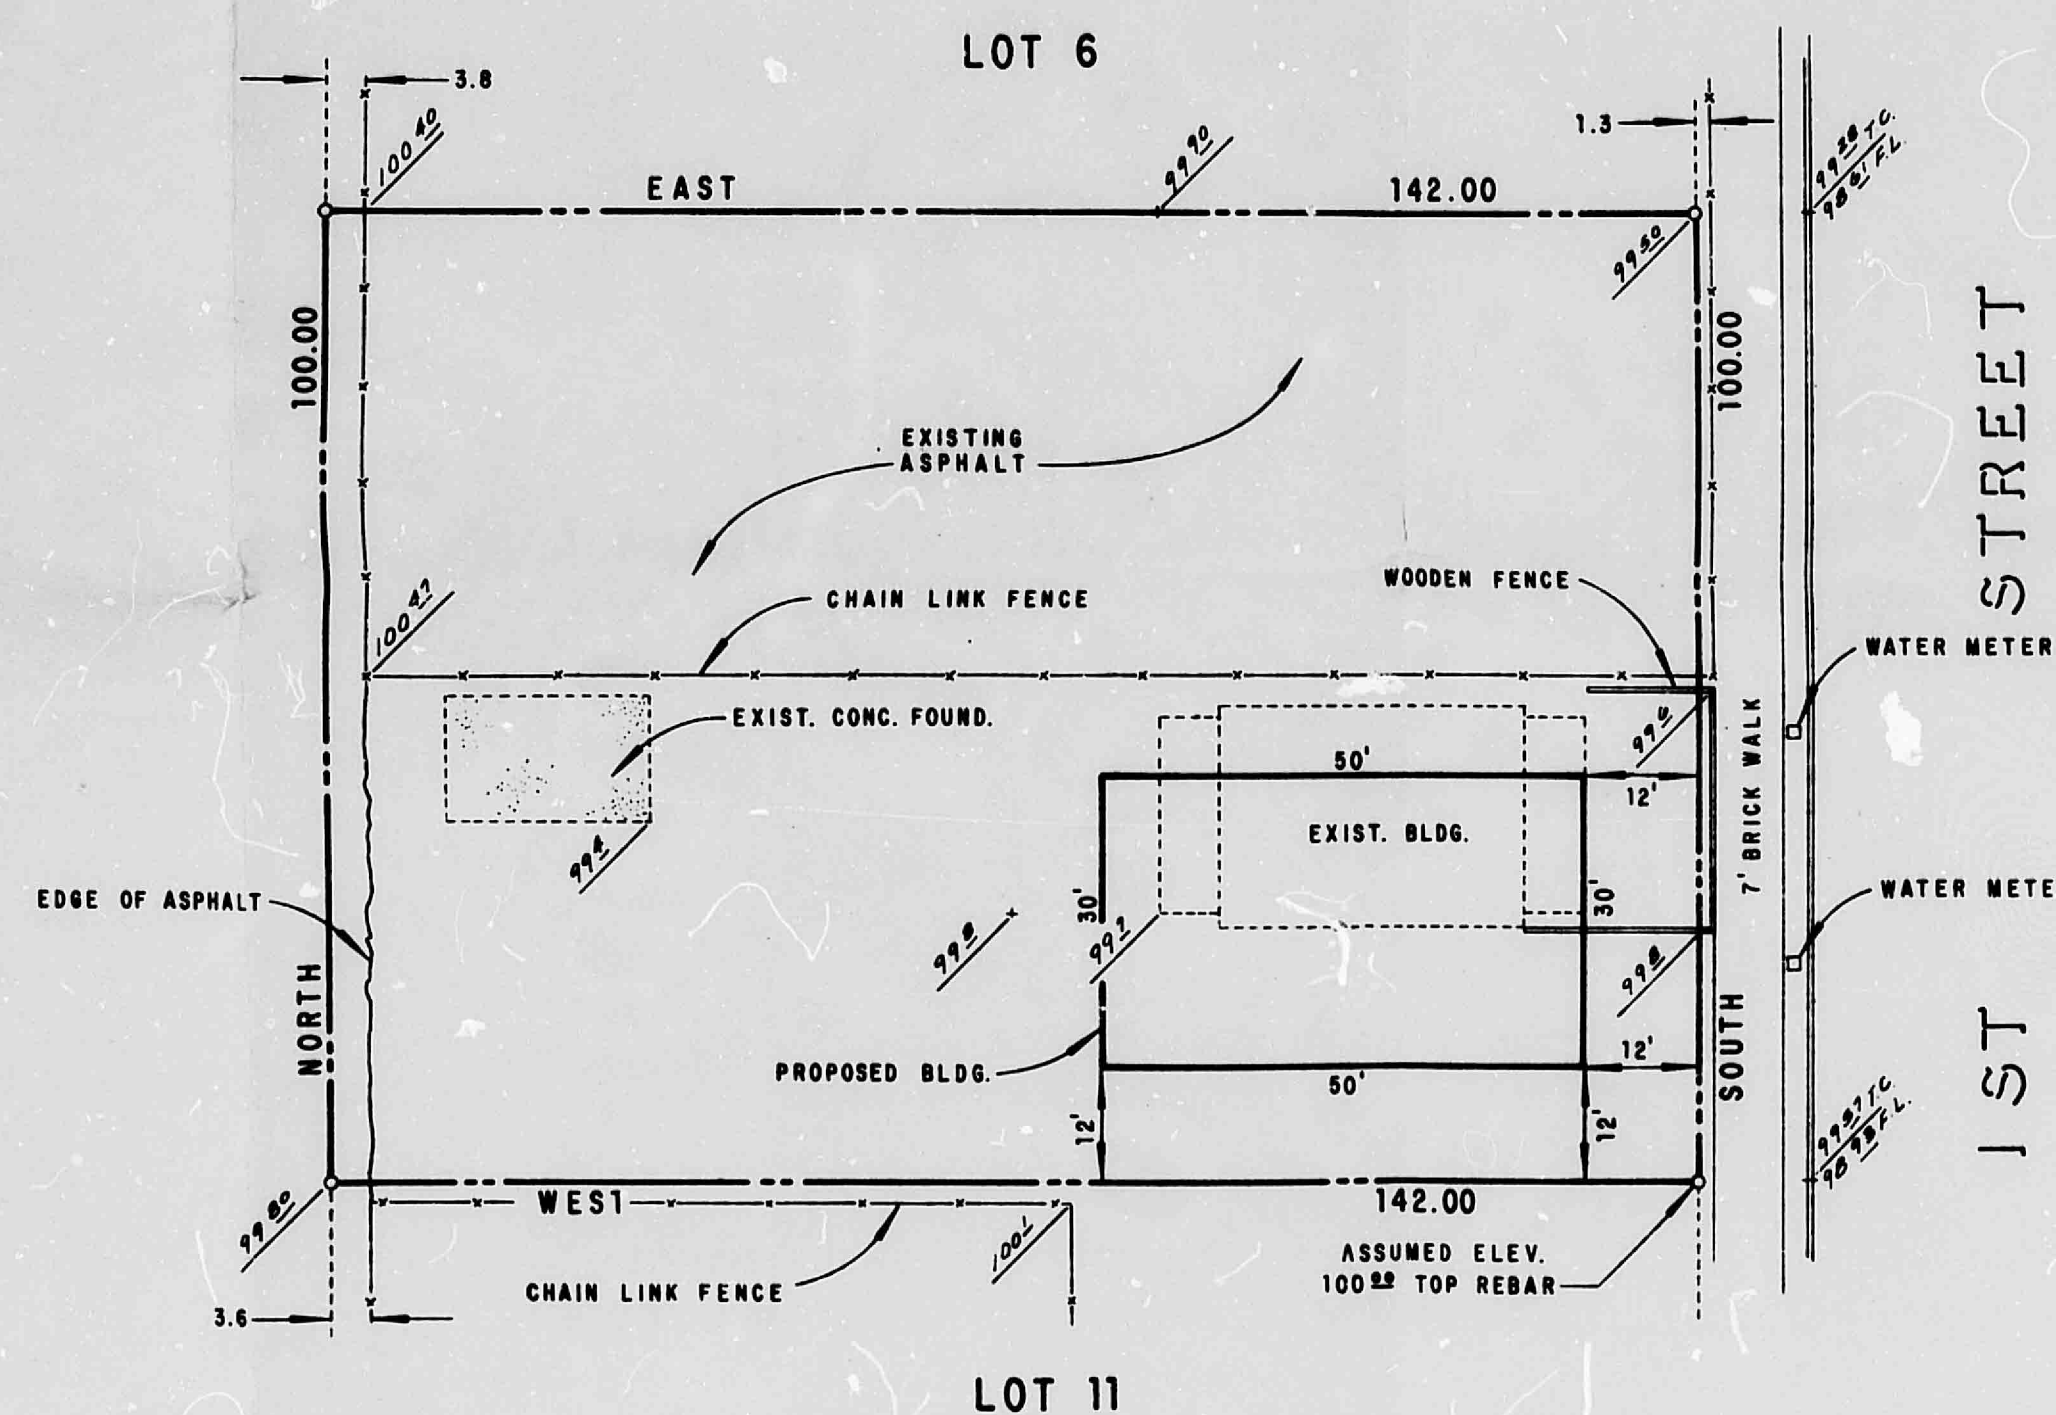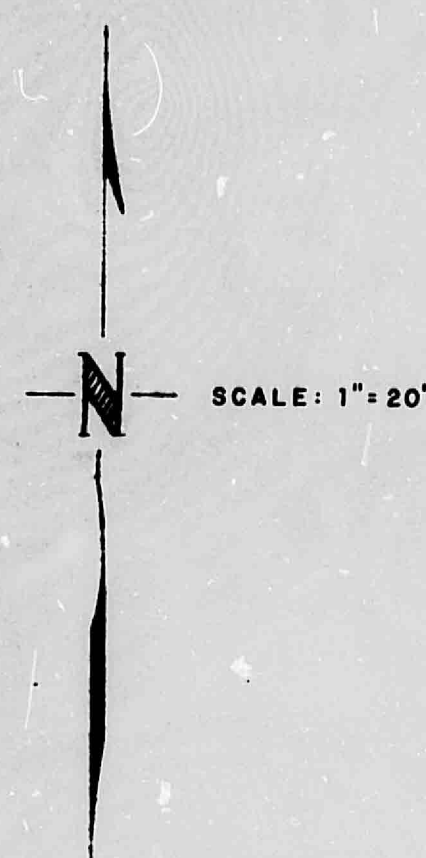

ARCHITECTURAL SURVEY
LOTS 7 THRU 10
BLOCK 8
NORTHERN ADDITION
CITY OF ALBUQUERQUE
BERNALILLO COUNTY, NEW MEXICO
SEPTEMBER 1978

DRAINAGE SUMMARY

TOTAL LOT AREA = 14,200 S.F.
EXISTING IMPERVIOUS AREA = 7,792 S.F.
PROPOSED IMPERVIOUS AREA = 8,316 S.F.

I, Cleon L. Langley, New Mexico Registered Land Surveyor Number 5814, do hereby certify that the plat shown hereon was prepared under my supervision, and that the same is true and correct to the best of my knowledge and belief.

Cleon L. Langley, N.M.L.S. No. 5814

 MEURER, SERAFINI AND MEURER, INC. CONSULTING ENGINEERS • SURVEYORS • PLANNERS 2601 Wyoming Blvd., N.E. Albuquerque, New Mexico 87110 (505) 292-1936		FILE NO.
DESIGNED BY:		SCALE
CHECKED BY:		NOTED
APPROVED BY:		DATE
		SEPT. '78
		SHEET NO.
		1 OF 1

CITY OF ALBUQUERQUE
THIS MICROFILM IS THE BEST
POSSIBLE REPRODUCTION DUE
TO THE POOR QUALITY OF THE
ORIGINAL DOCUMENT

CITY OF ALBUQUERQUE