


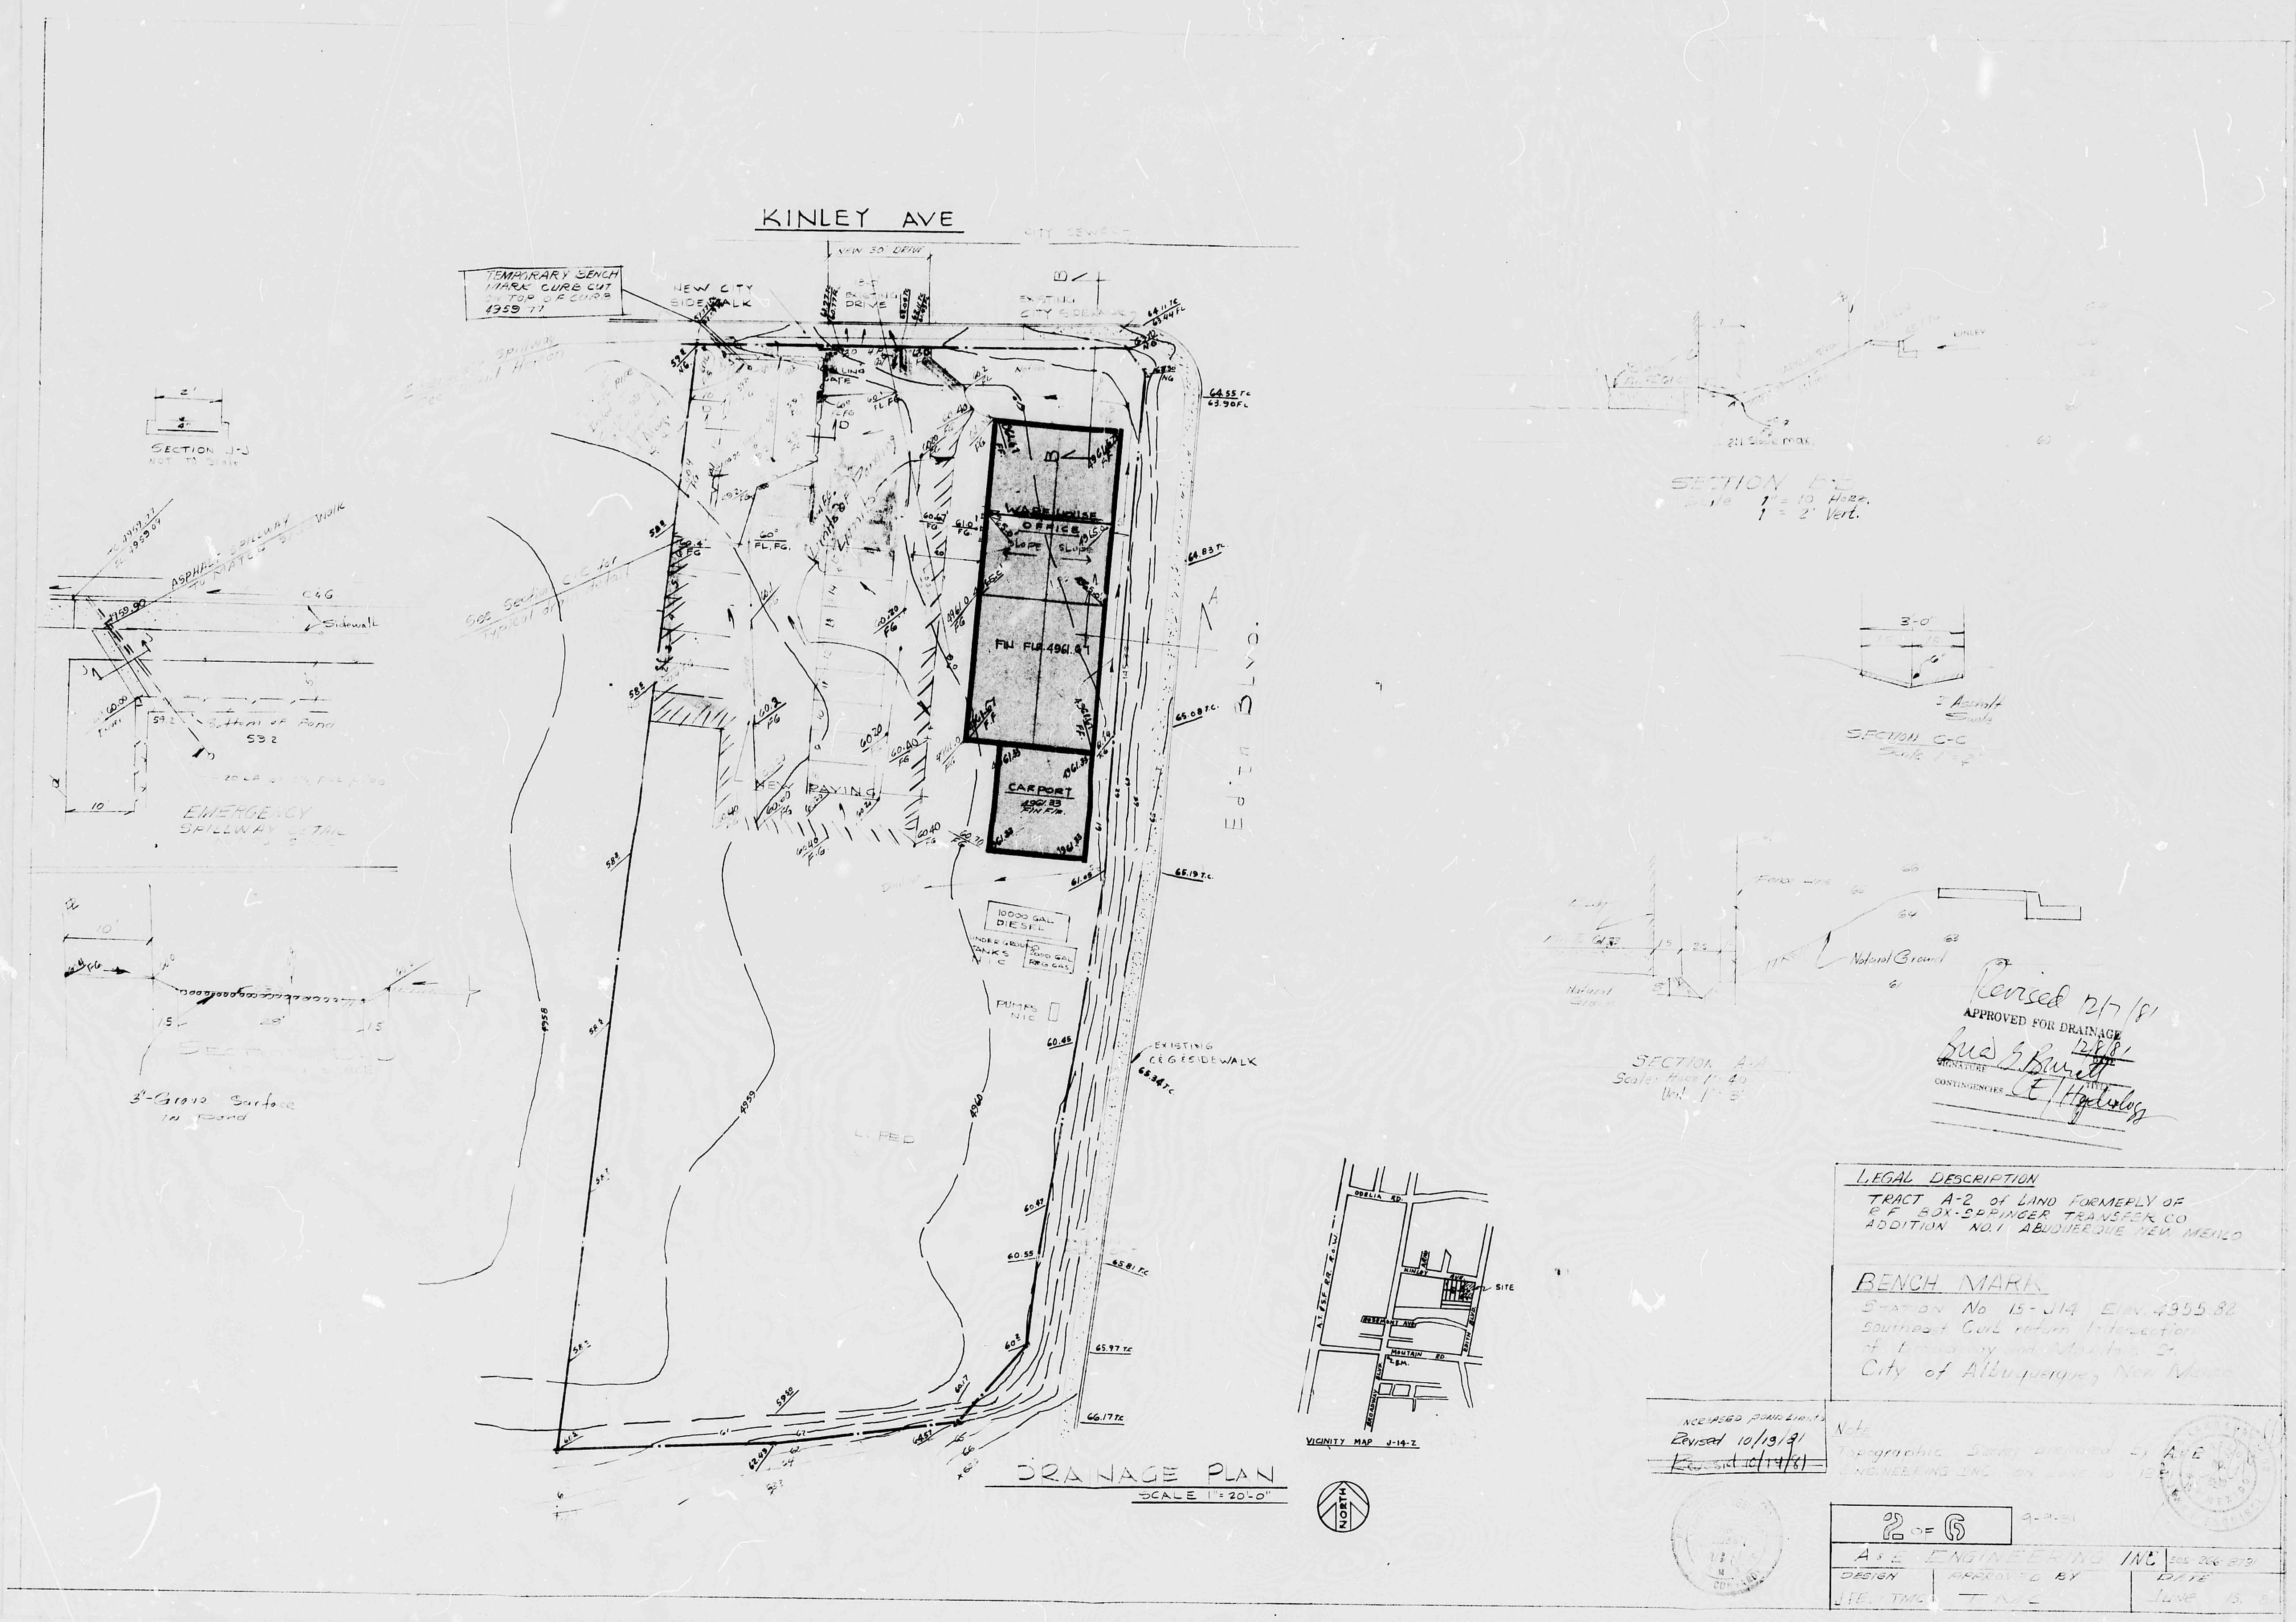

D
24

C
20

B
16

A
12

CITY OF ALBUQUERQUE

C

D