


BELLAMAH AVE. NW.



ALBUQUERQUE
NEW MEXICO

RECEIVED
DEC 21 1981
ENGINEERING

4th ST.

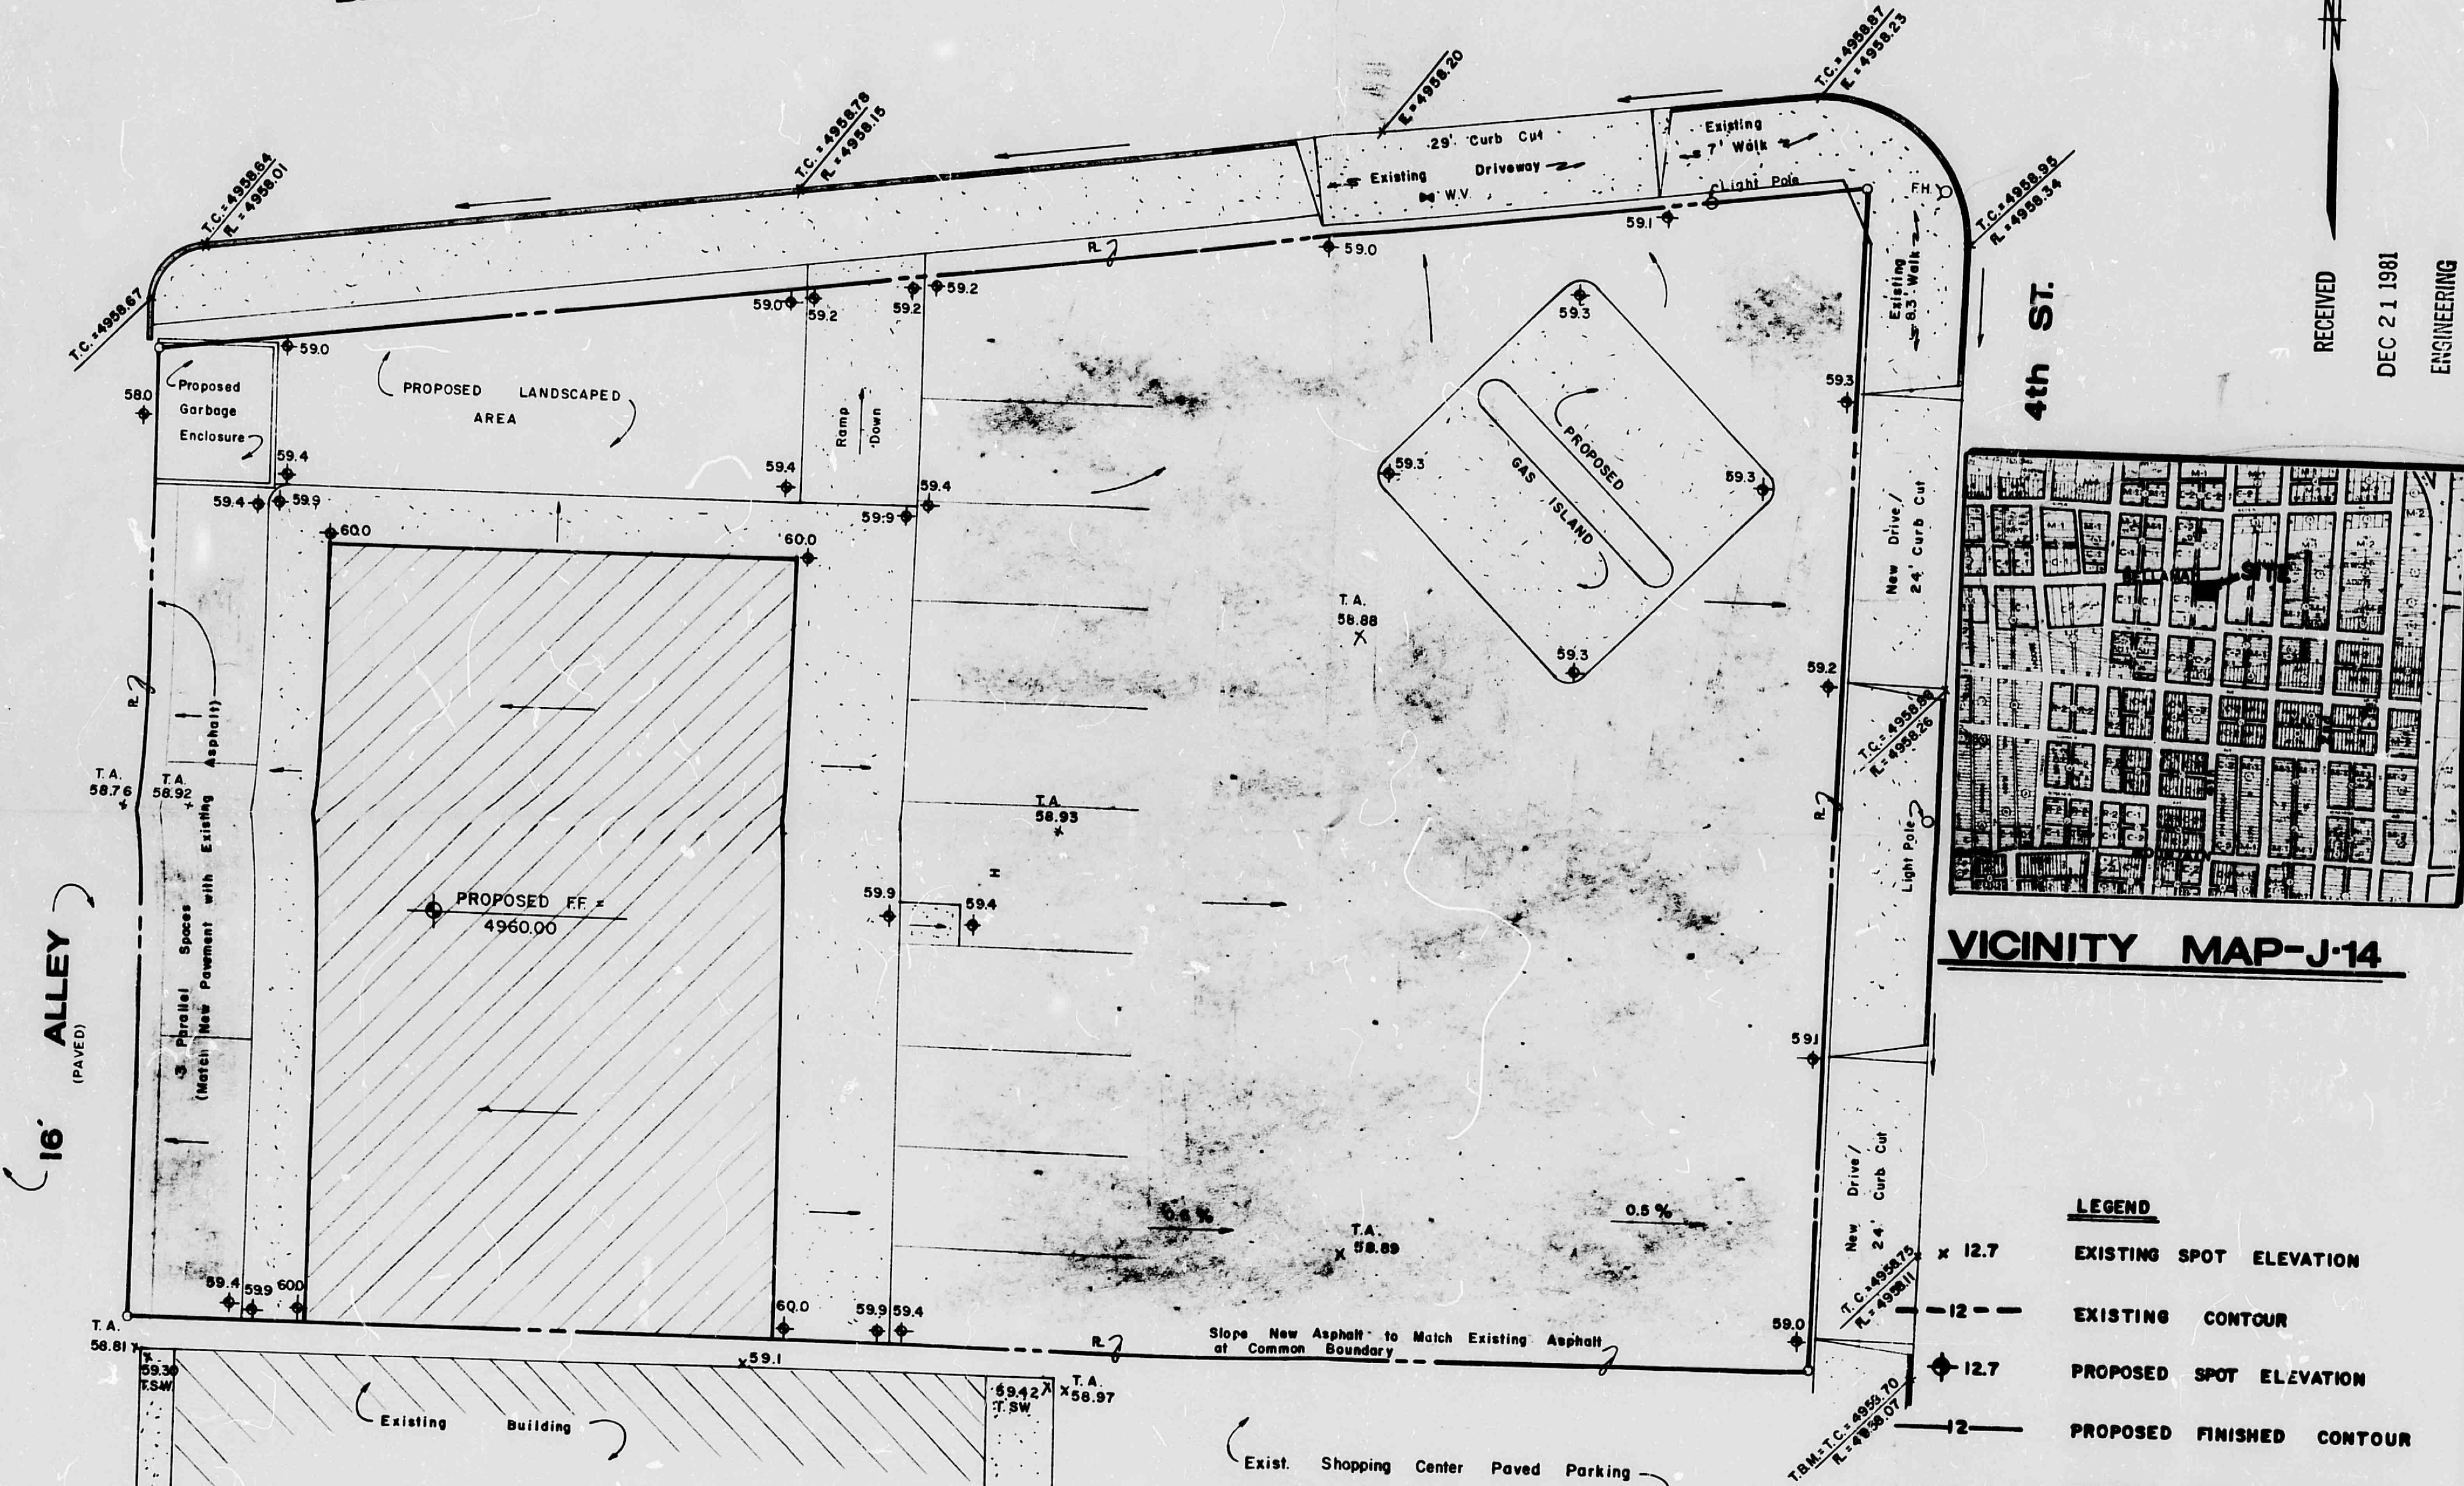

VICINITY MAP-J-14

LEGEND

- EXISTING SPOT ELEVATION
- EXISTING CONTOUR
- PROPOSED SPOT ELEVATION
- PROPOSED FINISHED CONTOUR
- SURFACE FLOW DIRECTION

NOTES


- LEGAL: Tract "A", Albright-Moore Addition, Albuquerque, N. Mex. (0.3 Acres)
- Site Survey: Walker Surveying Co., 10/19/81.
- Bench Mark: 16-J-14, Elevation = 4958.194, Located 4th & Constitution T.B.M. = S.E. TC, Elevation = 4958.70
- Existing Site Completely Covered by Asphalt Pavement & a Building which was Being Torn Down at Time of Survey. Site is Too Flat to Show Existing Contours.
- Existence of Small Flood Plain at Intersections Encroaches Slightly on Site



CITY OF ALBUQUERQUE
THIS MICROIMAGE IS THE BEST
POSSIBLE REPRODUCTION DUE
TO THE POOR QUALITY OF THE
ORIGINAL DOCUMENT


CITY OF ALBUQUERQUE

BELLAMAH AVE. NW.

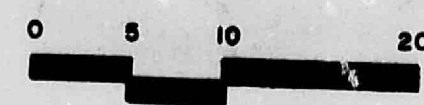


JAN 8 1982
CITY ENGINEER

ALBUQUERQUE
NEW MEXICO

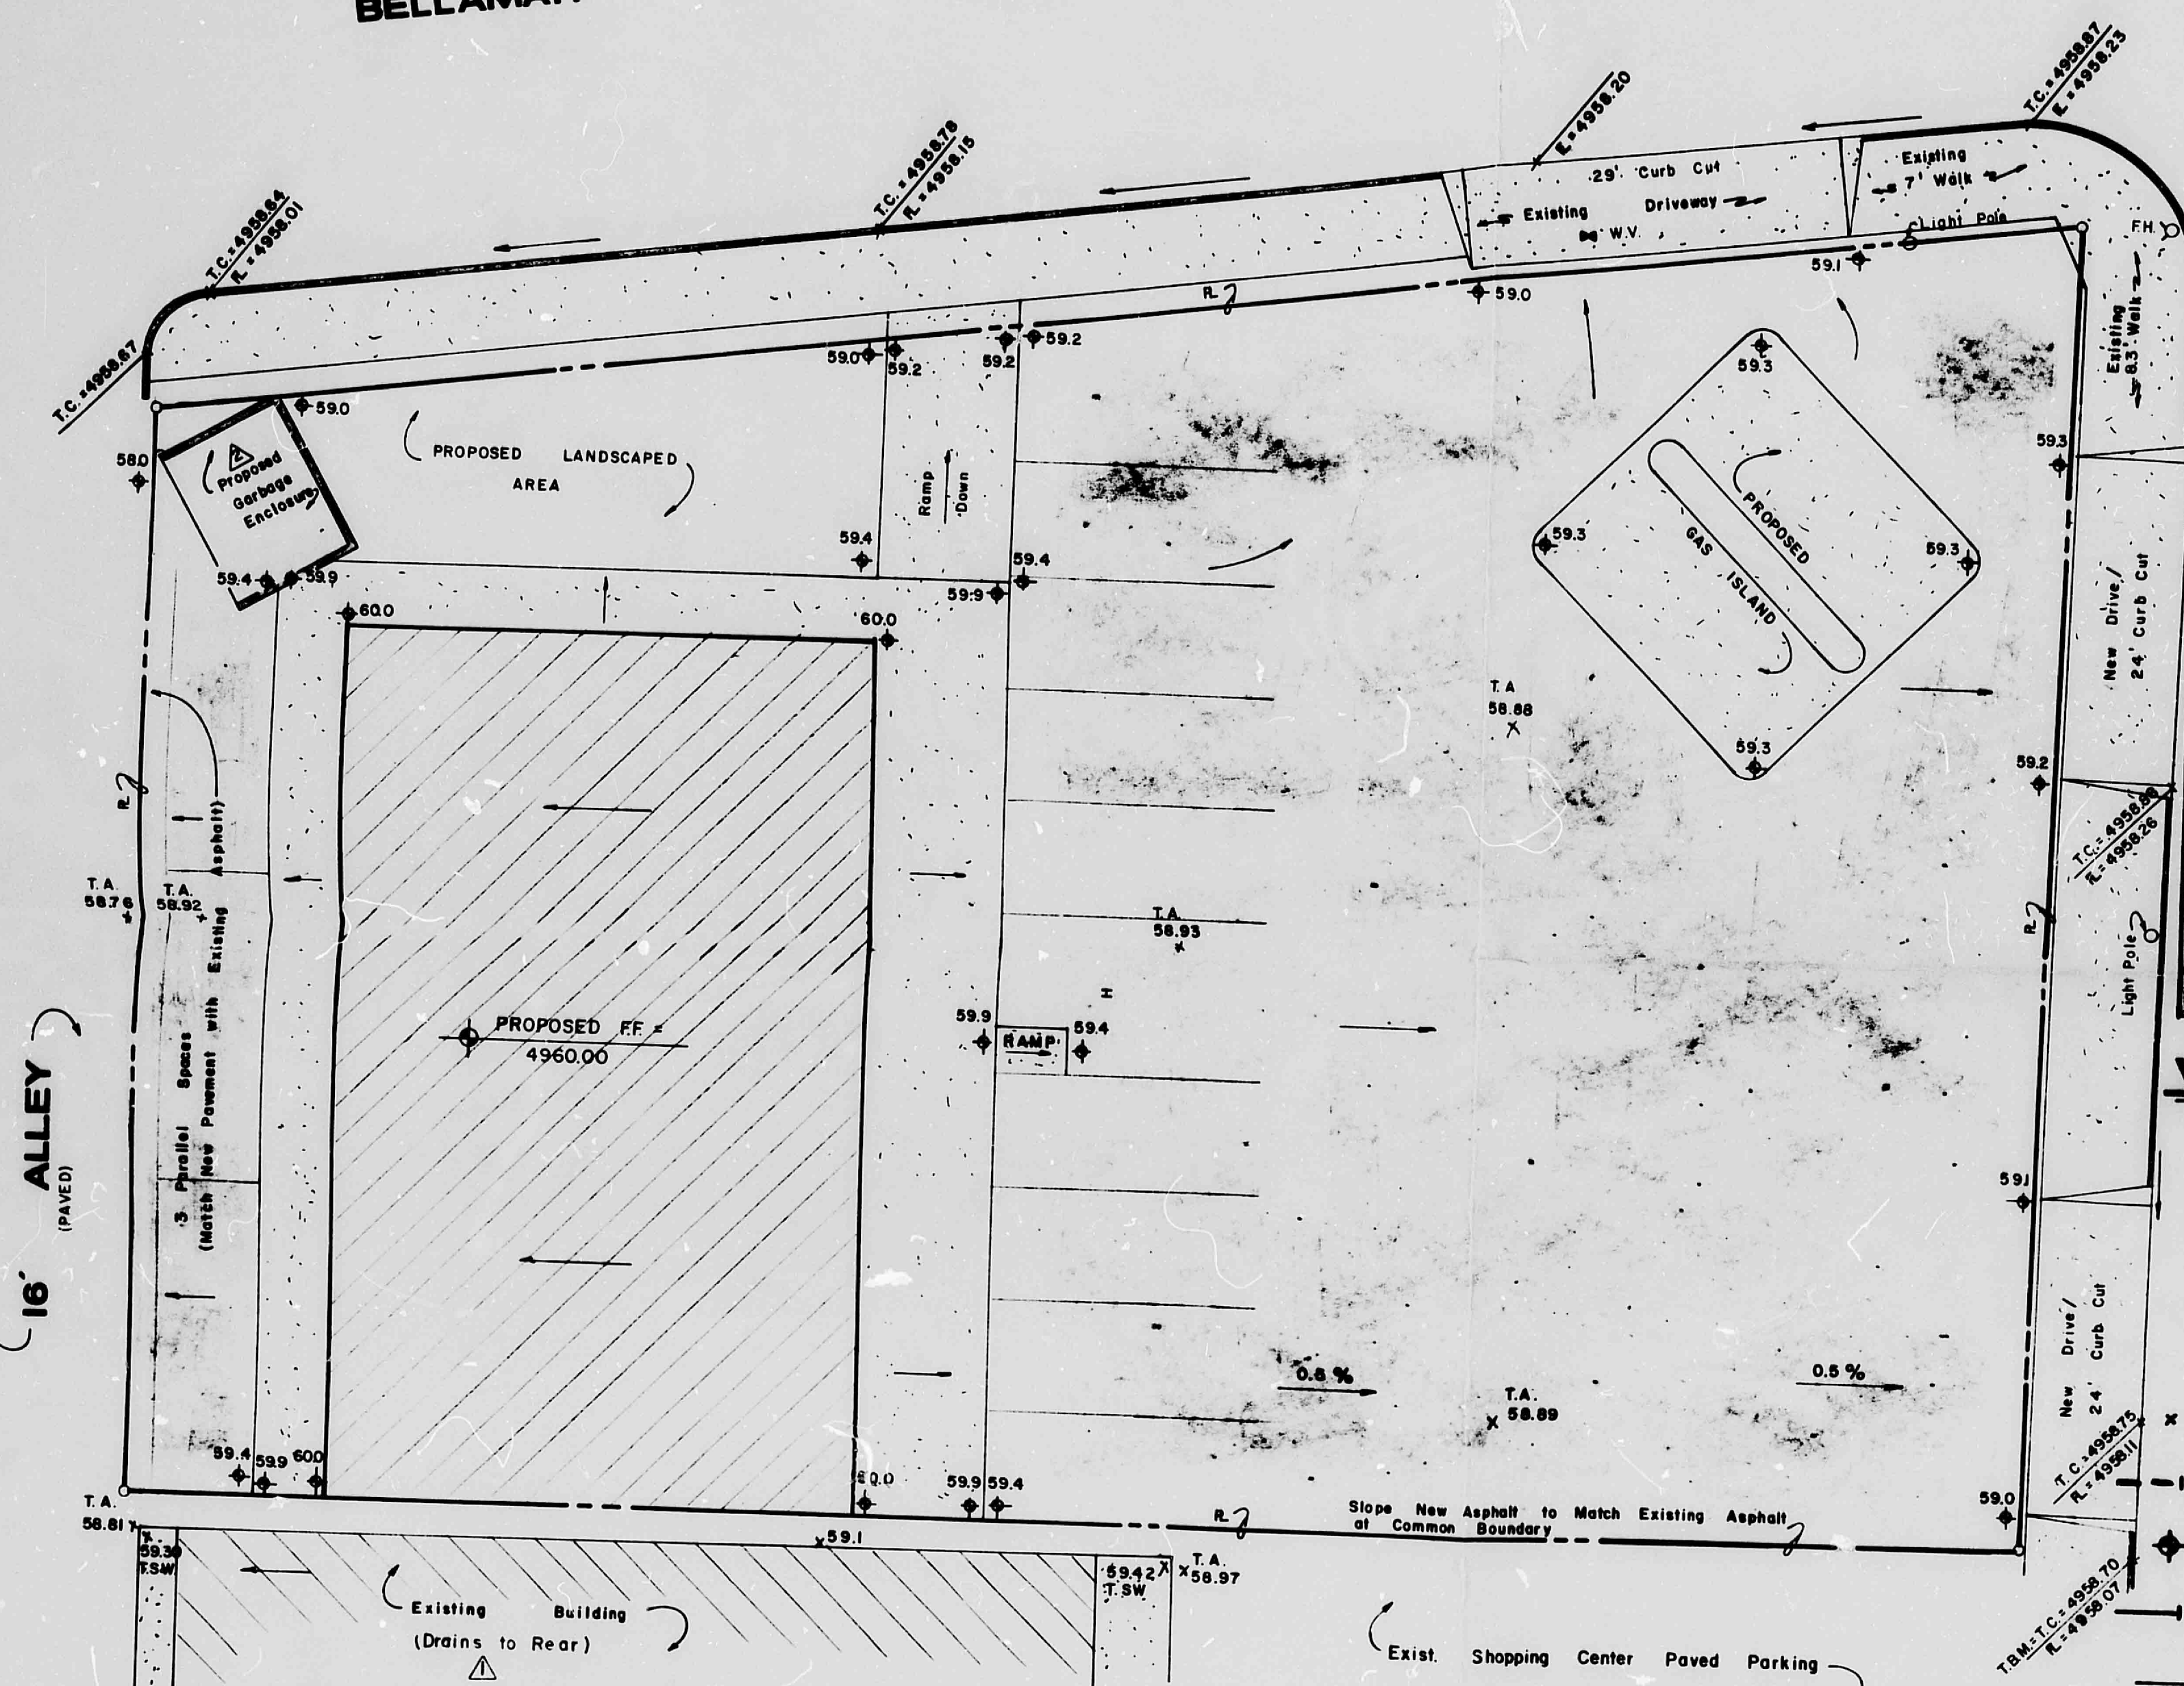

4th ST.

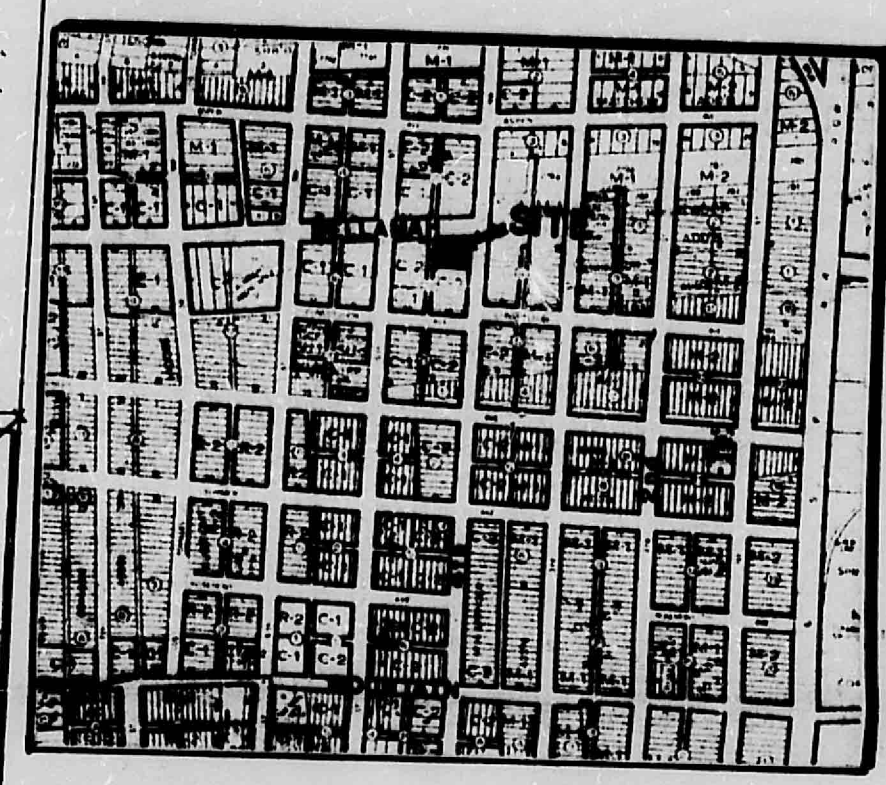


VICINITY MAP-J-14

- LEGEND**
- EXISTING SPOT ELEVATION
 - EXISTING CONTOUR
 - PROPOSED SPOT ELEVATION
 - PROPOSED FINISHED CONTOUR
 - SURFACE FLOW DIRECTION

- NOTES**
- LEGAL: Tract "A", Albright-Moore Addition, Albuquerque, N. Mex. (0.3 Acres)
 - Site Survey: Walker Surveying Co. 10/19/81.
 - Bench Mark: 16J14, Elevation = 4958.194, Located 4th & Constitution T.B.M. = S.E. T.C., Elevation = 4958.70
 - Existing Site Completely Covered by Asphalt Pavement & a Building which was Being Torn Down at Time of Survey. Site is Too Flat to Show Existing Contours.
 - Existence of Small Flood Plain at Intersections Encroaches Slightly on Site
 - Proposed Finished Floor Elevation Established with Reference to Flood Elevation at Intersection, per Conversation with City Engineer

- Revisions 1/5/82 - per Letter J-14-D-14, Dec. 28, 1981.
Added Note #6
Added Note for Adjacent Building Drainage
- Revisions 1/7/82 - Relocated Trash Enclosure

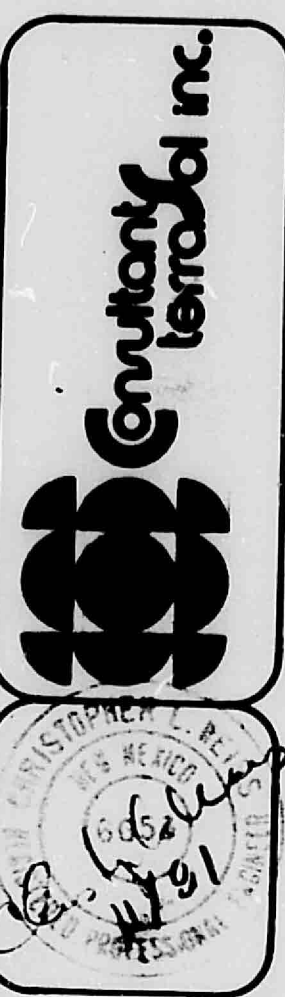

CITY OF ALBUQUERQUE
THIS MICROFILM IS THE BEST
POSSIBLE REPRODUCTION DUE
TO THE POOR QUALITY OF THE
ORIGINAL DOCUMENT

CITY OF ALBUQUERQUE