


C

B

A

BELLAMAH AVE. N.W.

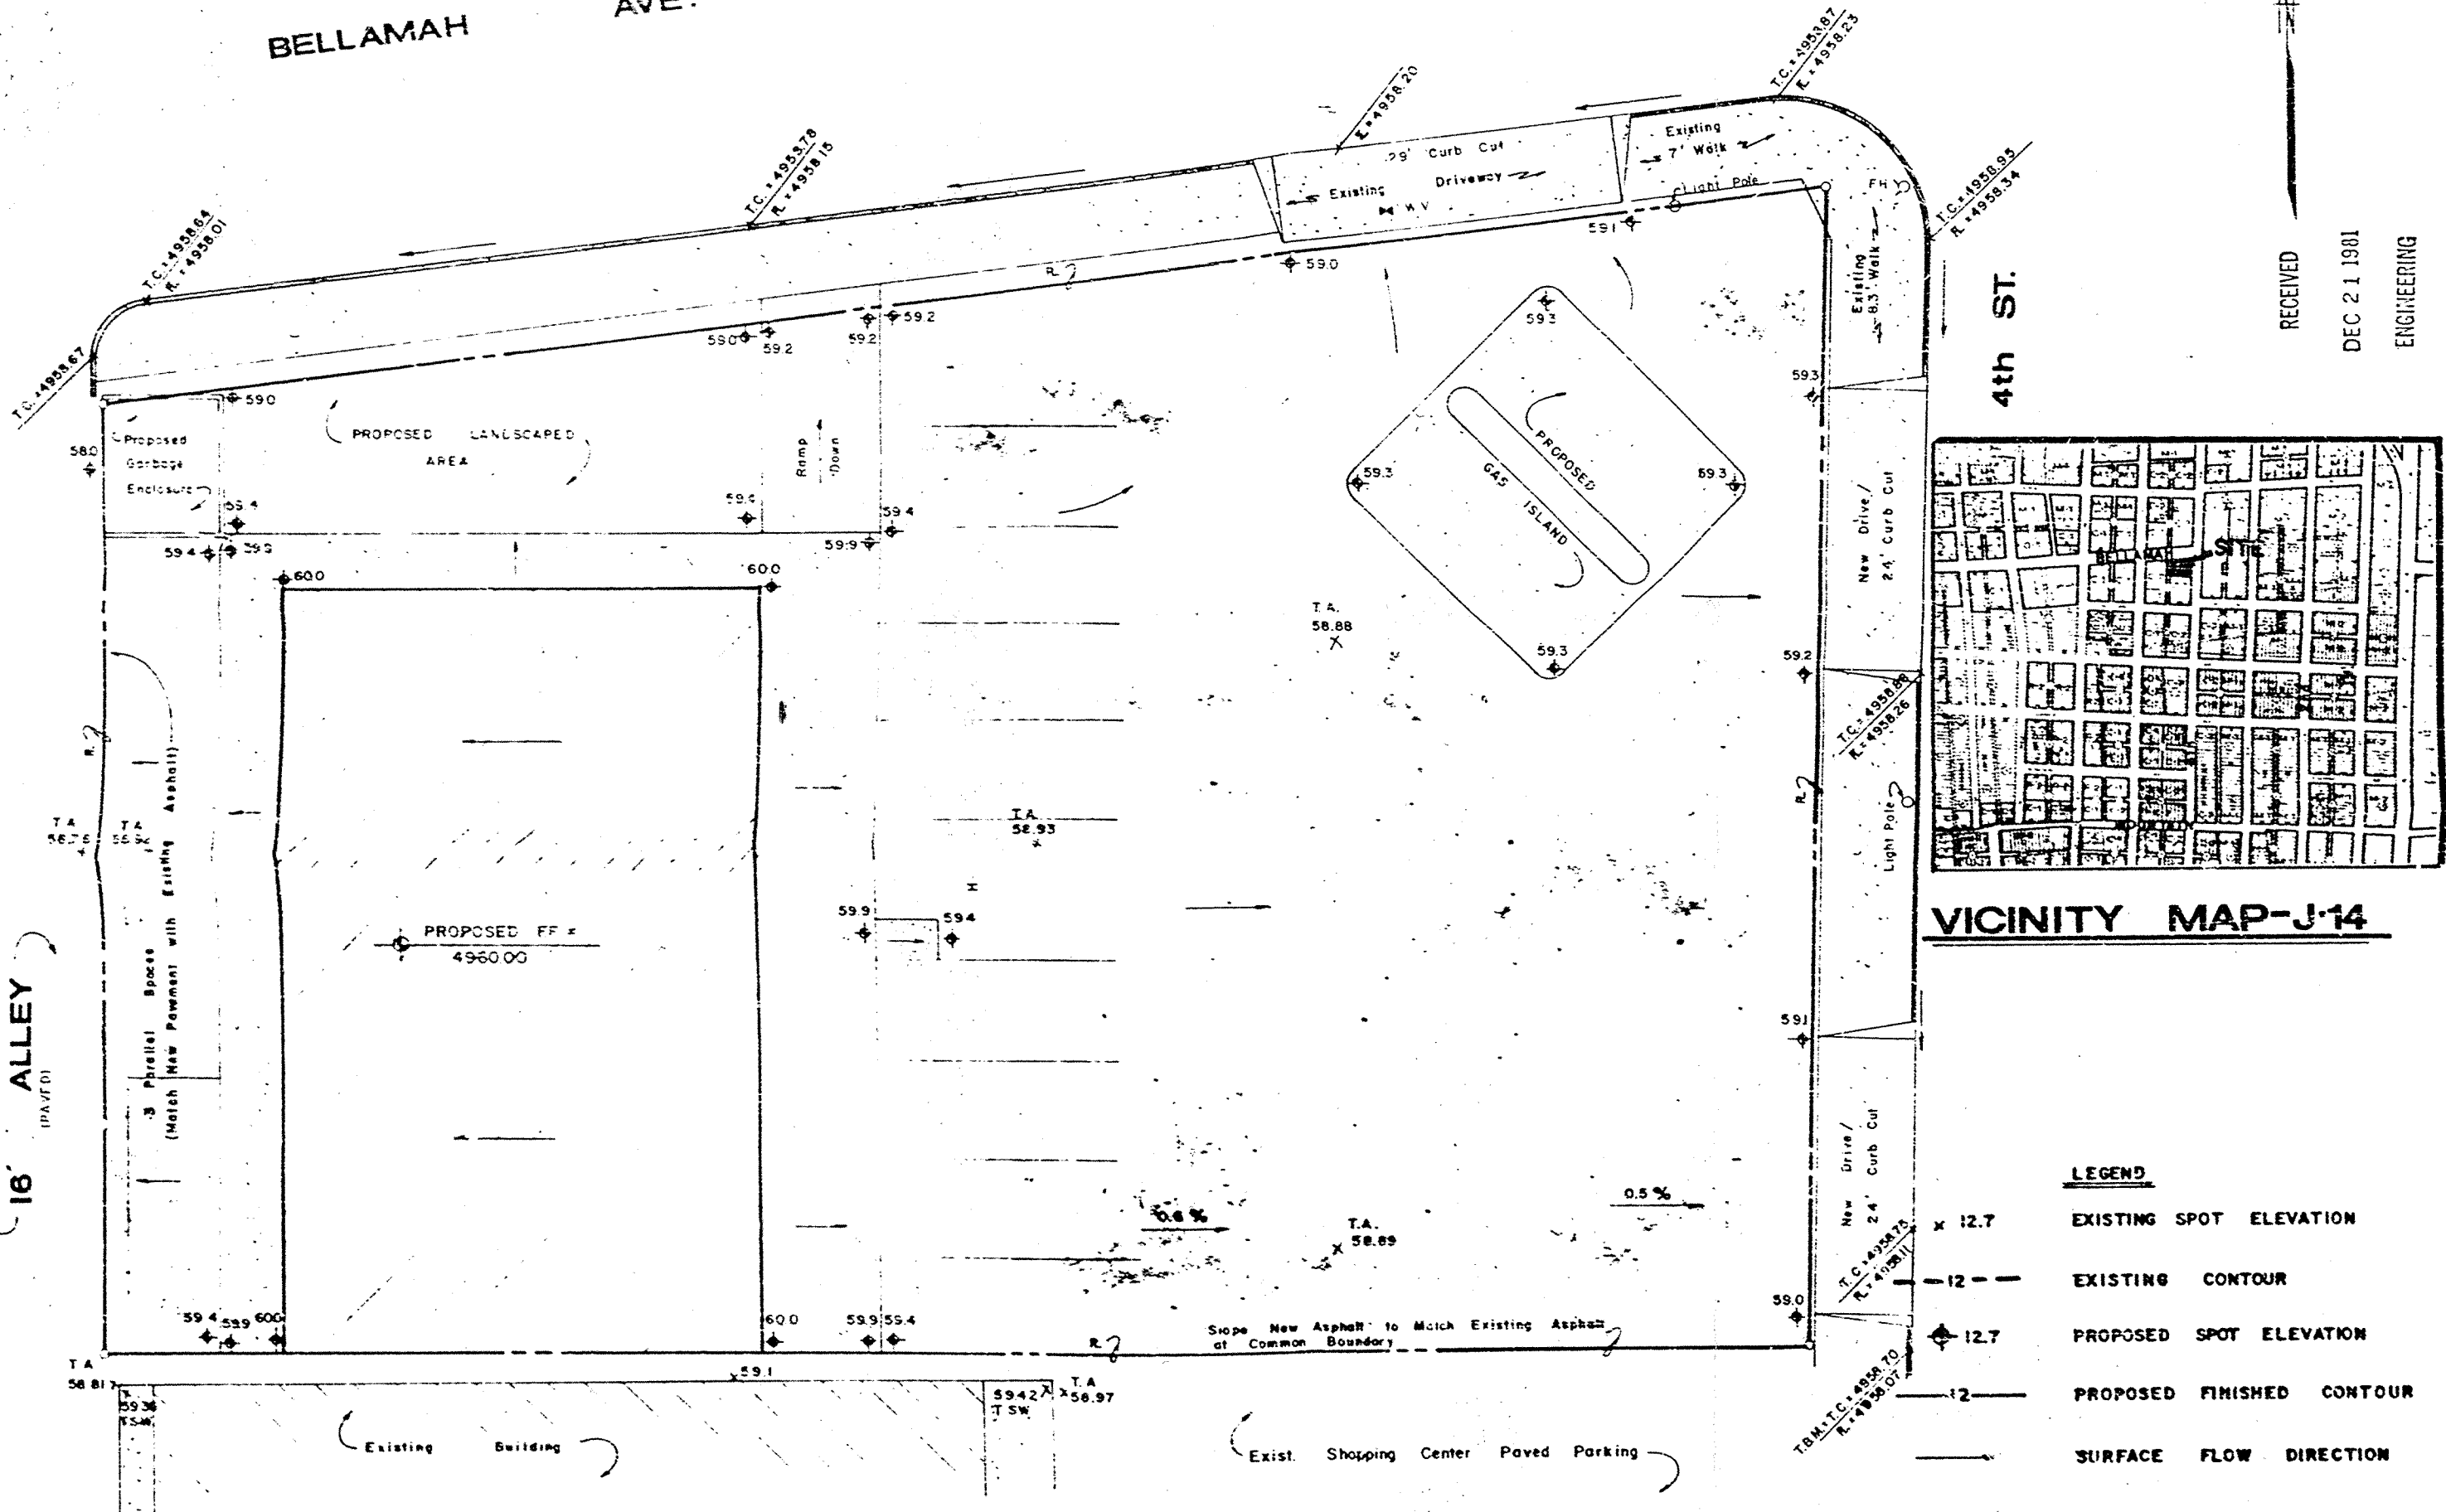

RECEIVED
DEC 21 1981
ENGINEERING


ALBUQUERQUE
NEW MEXICO

Grading/Drainage Plan 4th St. & Bellamah N.W.

VICINITY MAP-J-14

LEGEND

- EXISTING SPOT ELEVATION
- EXISTING CONTOUR
- PROPOSED SPOT ELEVATION
- PROPOSED FINISHED CONTOUR
- SURFACE FLOW DIRECTION

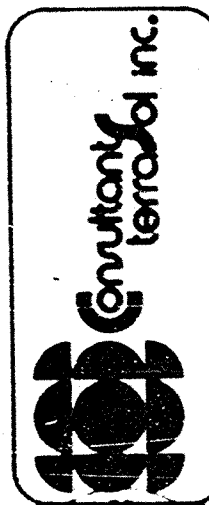

- NOTES
- LEGAL: Tract "A", Albright-Moore Addition, Albuquerque, N. Mex. (0.3 Acres)
 - Site Survey: Walter Surveying Co., 10/19/81
 - Bench Mark: 16-14, Elevation: 4958.154, Located 4th N Constitution T.B.M.: SE TC, Elevation: 4958.70
 - Existing Site Completely Covered by Asphalt Pavement & a Building which was Being Torn Down at Time of Survey, Site is Too Flat to Show Existing Contours
 - Existence of Small Flood Plain at Intersections Encroaches Slightly on Site

CITY OF ALBUQUERQUE
THIS MICROIMAGE IS THE BEST
POSSIBLE REPRODUCTION DUE
TO THE POOR QUALITY OF THE
ORIGINAL DOCUMENT

CITY OF ALBUQUERQUE