
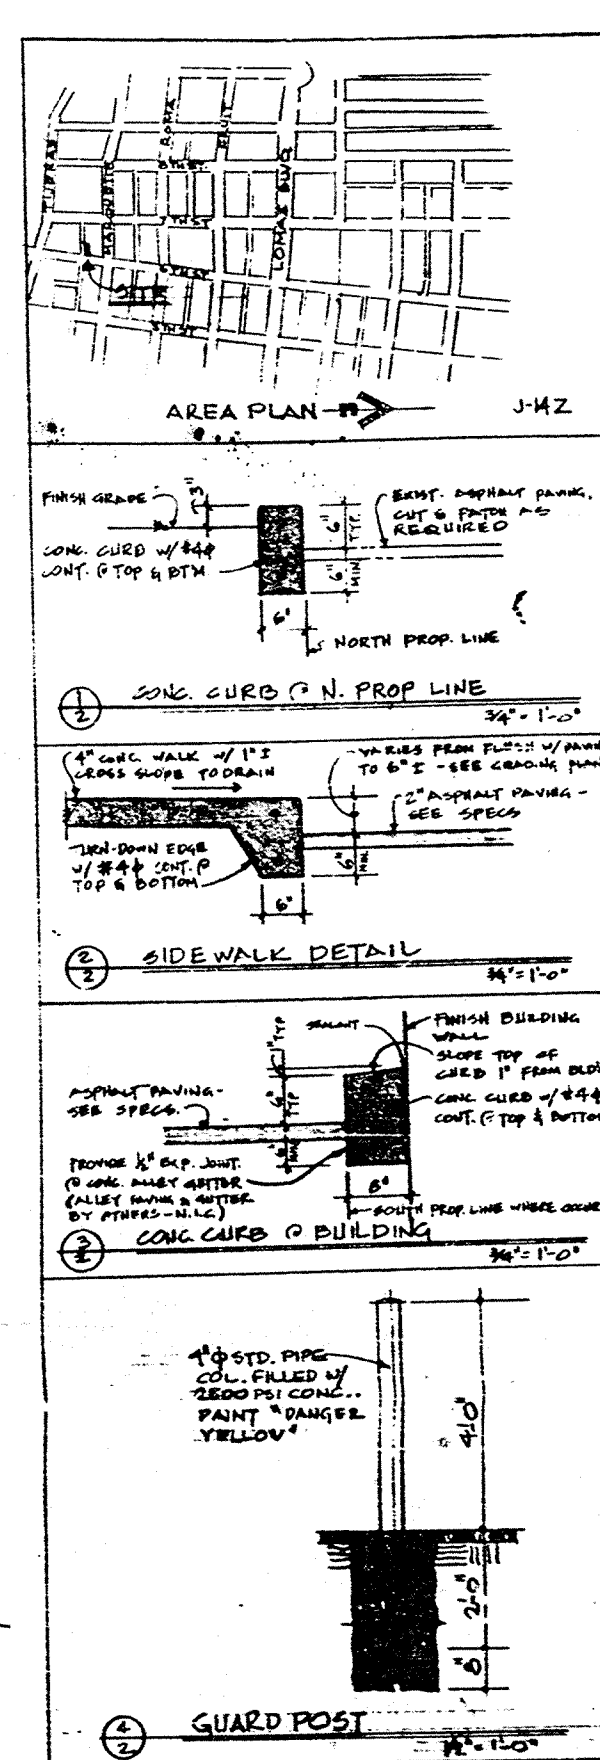


514/D18

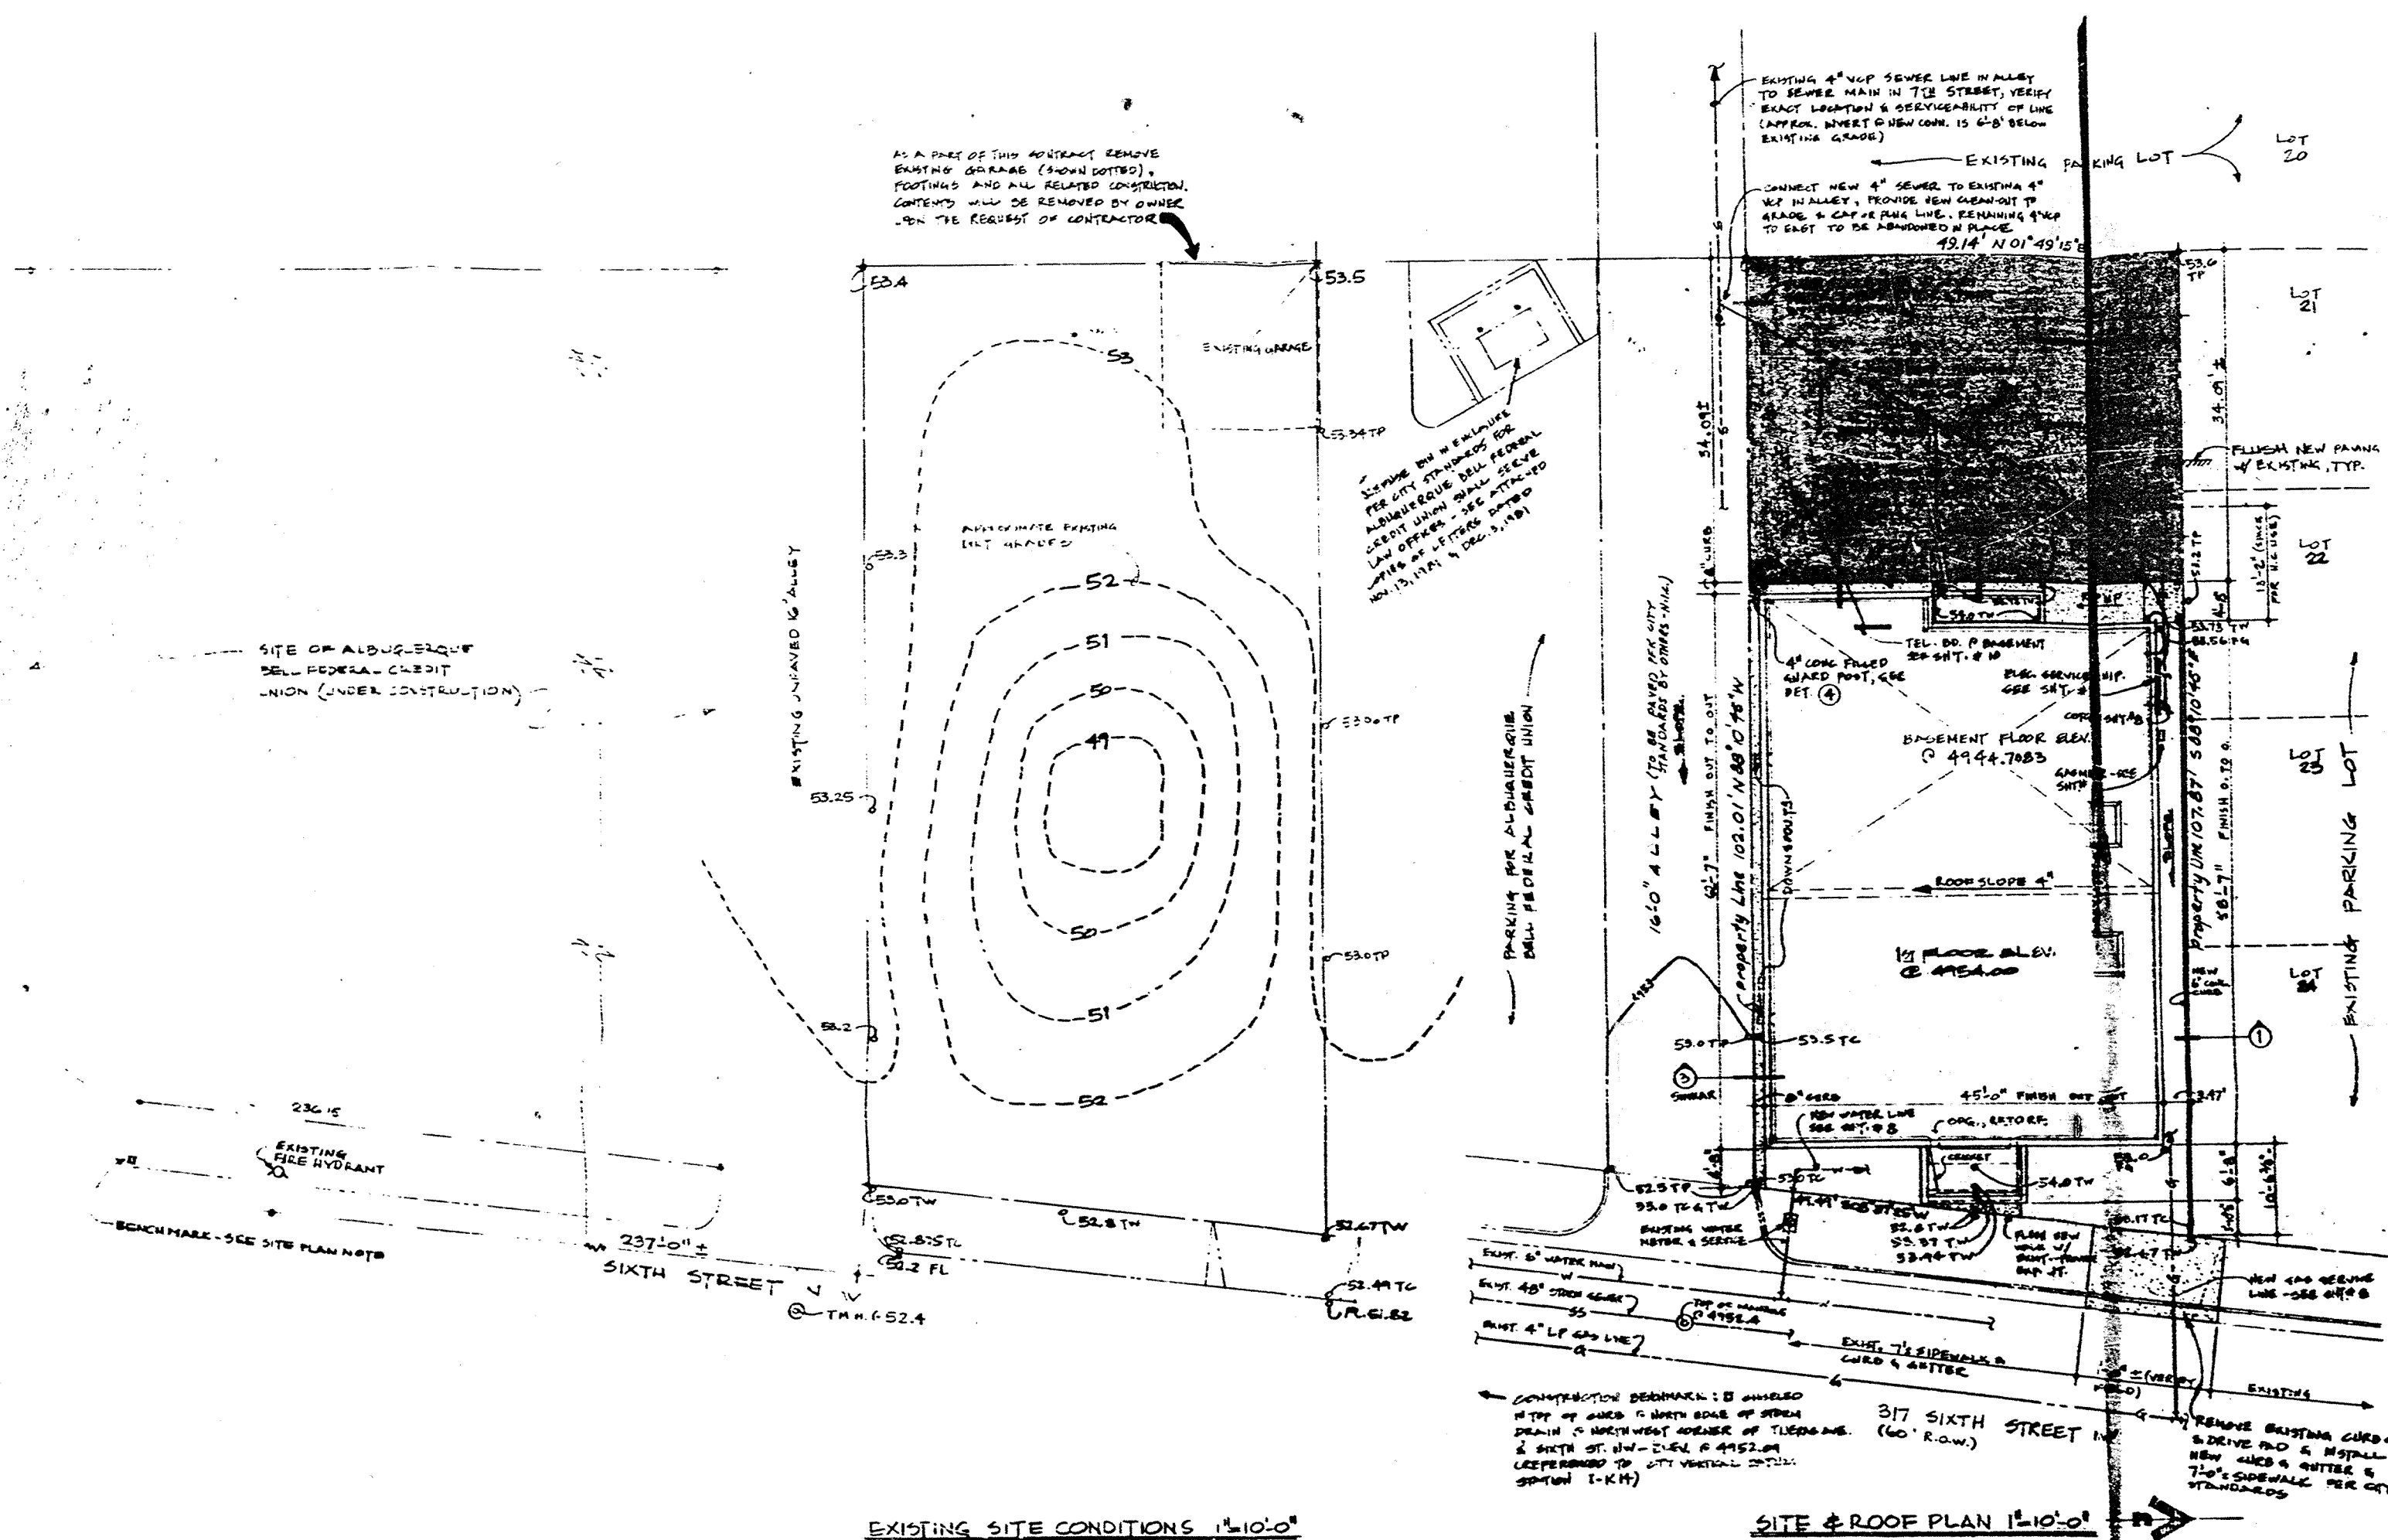

TELS PLAN SERVICE
ONCE ON LIGHTS
ONCE ON DARK.

CITY OF ALBUQUERQUE
THIS MICROFILMED COPY IS
A POSSIBLE REPRODUCTION OF
THE POOR QUALITY OF
ORIGINAL DOCUMENT

RECEIVED
JAN 06 1962
ENGINEERING

CITY OF ALBUQUERQUE

C