


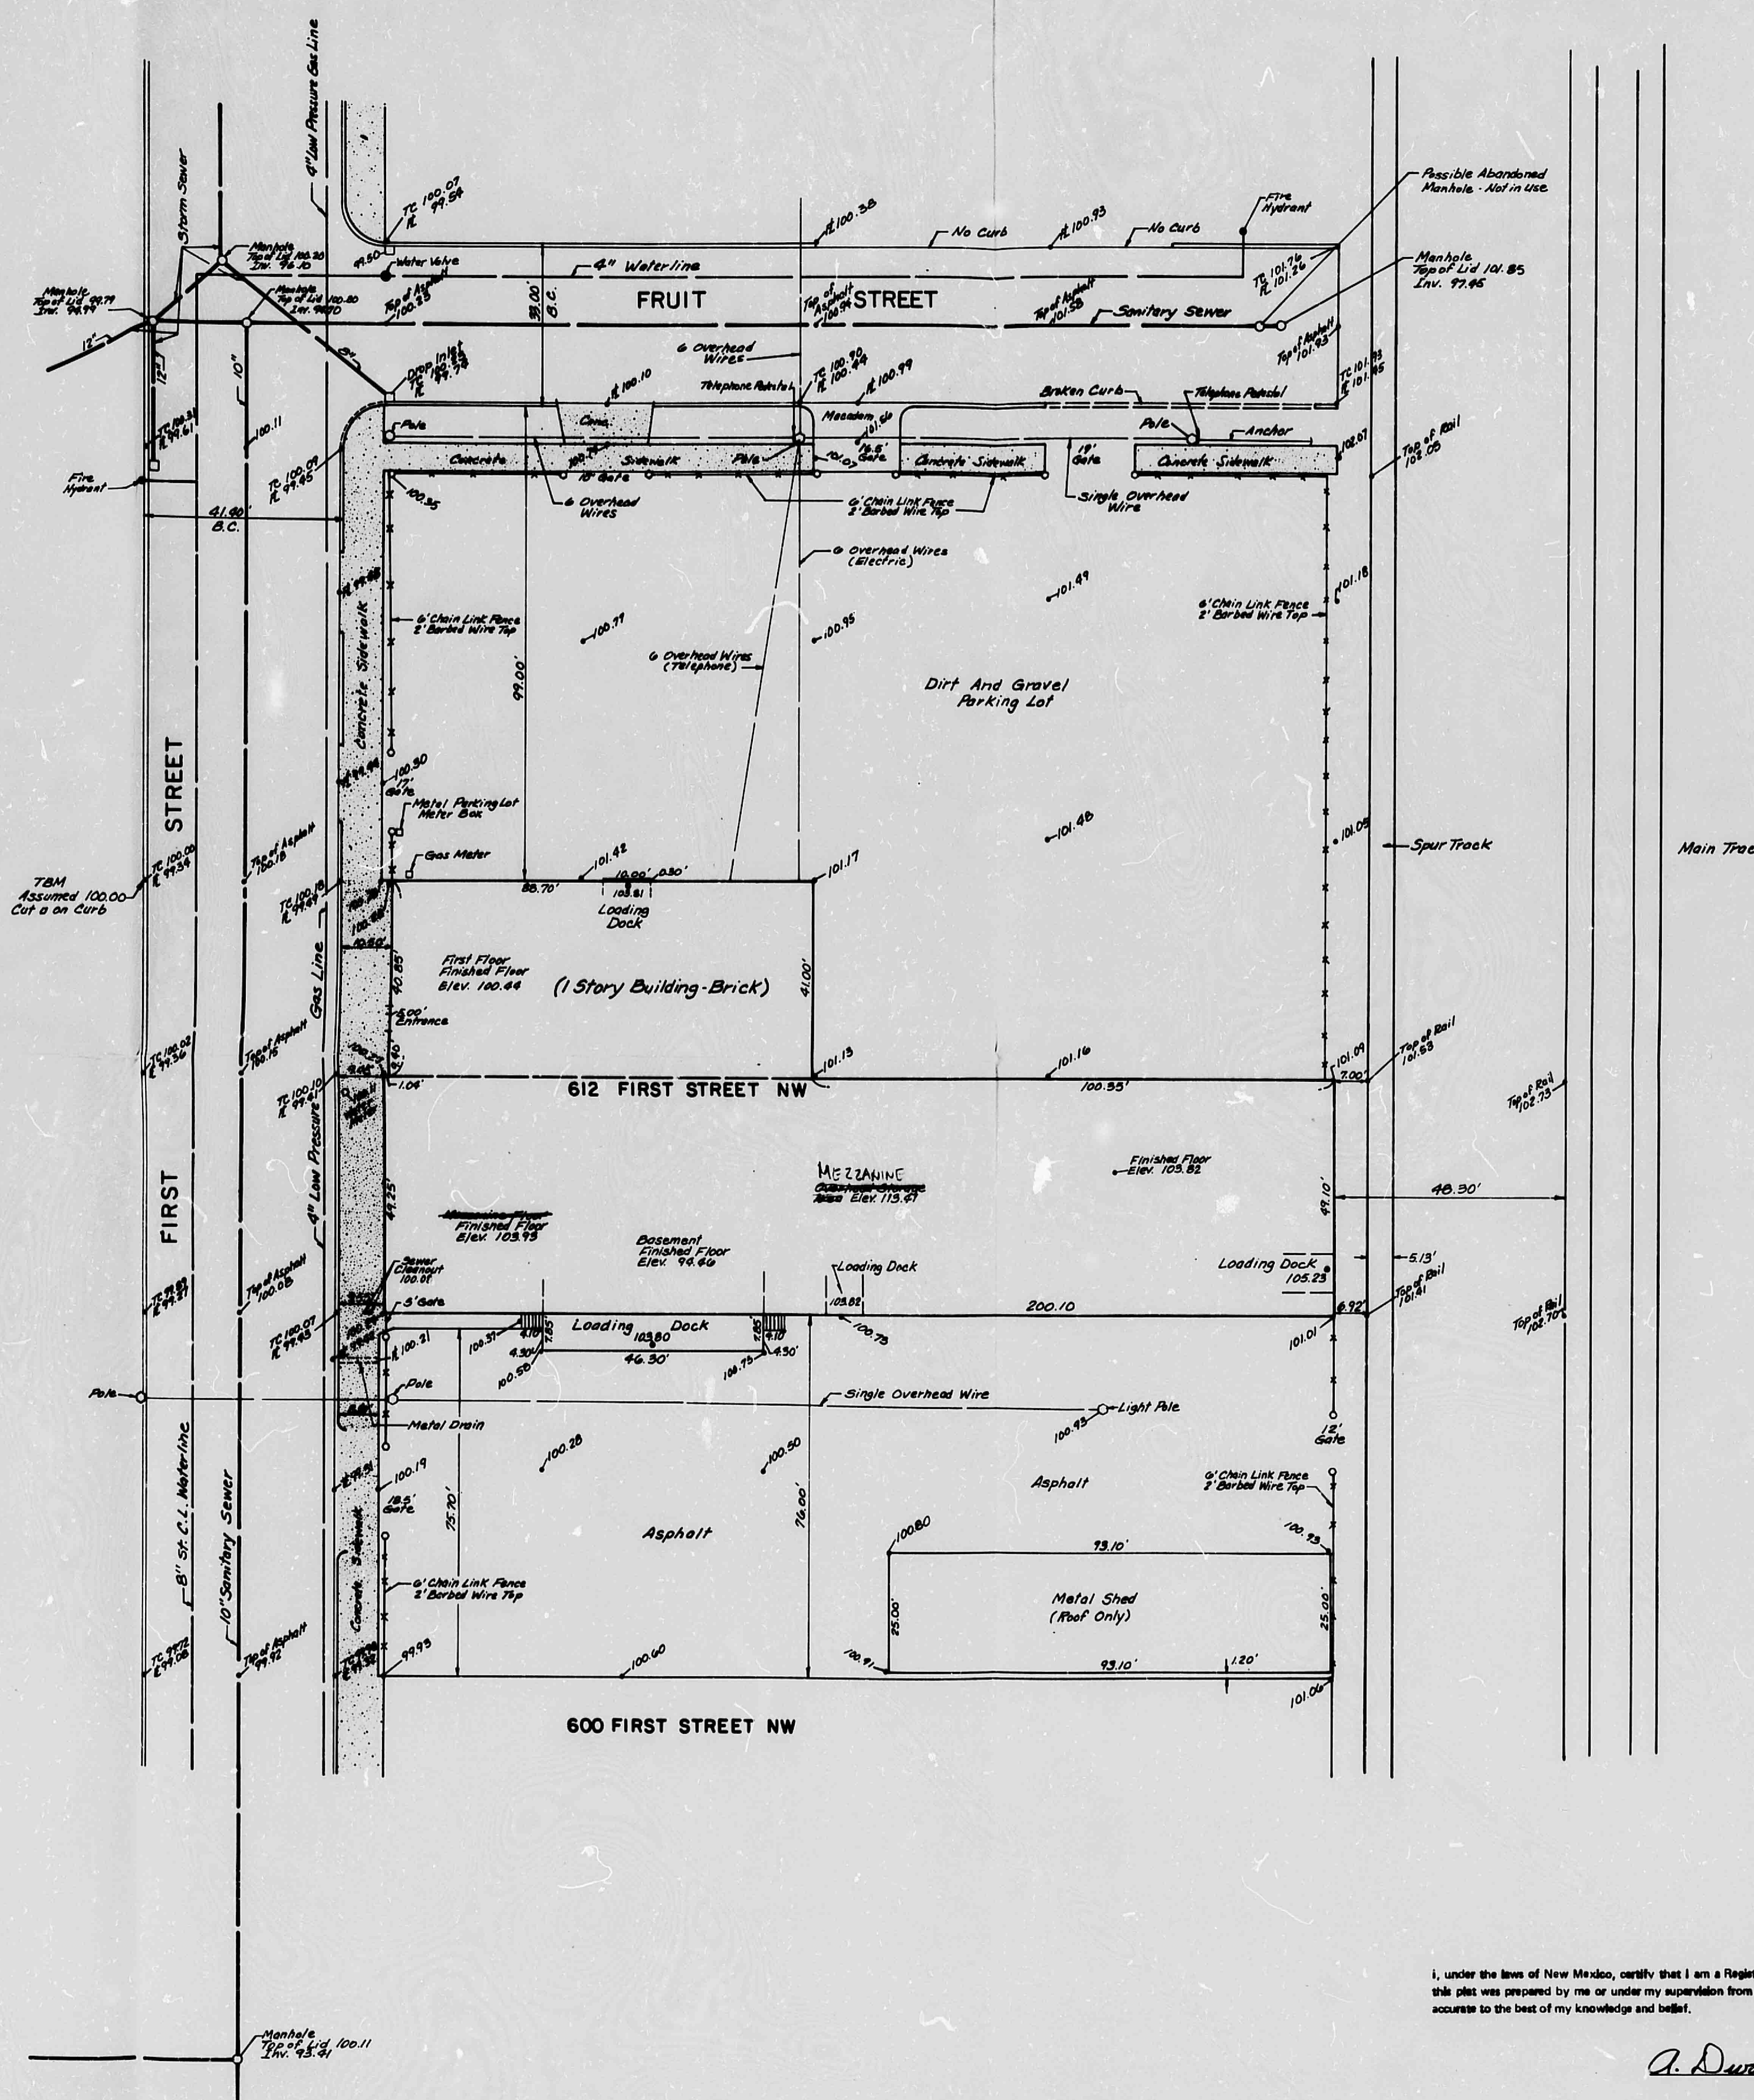

SURVEY OF
 Lots One (1) to Ten (10) inclusive, a westerly portion of Lots Fifteen (15) to Twenty-four (24) inclusive,
 Block Sixteen (16) of FRANCISCO ARMIJO Y OTERO ADDITION, filed February 25, 1910, together
 with the vacated north-south alley, vacated January 8, 1946, by Ordinance No. 552.

- NOTES
1. Assumed elevation of 100.00, indicated square on top of curb west side of 1st Street and approximately 51.8 feet west of the northwest corner of existing building.
 2. Zone Atlas No. J-14.
 3. Location and date of underground utilities is from information obtained from the respective utility companies.
 4. No property corners were set for this survey.

LEGEND

TC	Top of curb
FL	Flagline
• 104.30	Spot Elevation
MH	Manhole
BC	Back of Curb

I, under the laws of New Mexico, certify that I am a Registered Land Surveyor and that this plat was prepared by me or under my supervision from a field survey and is true and accurate to the best of my knowledge and belief.

A. Dumas Weaver
 A. Dumas Weaver
 N.M.P.L.S. No. 6544

612 FIRST STREET PARTNERS A GENERAL PARTNERSHIP	
Project No.	
612 FIRST STREET NW SITE SURVEY	
ALBUQUERQUE, NEW MEXICO	
Job No. 11571	Sheet 1 of 1
Drawn By TLM	Date OCT. 1981
Checked By ADW	Scale 1" = 20'

CITY OF ALBUQUERQUE

C D