


14/10/91

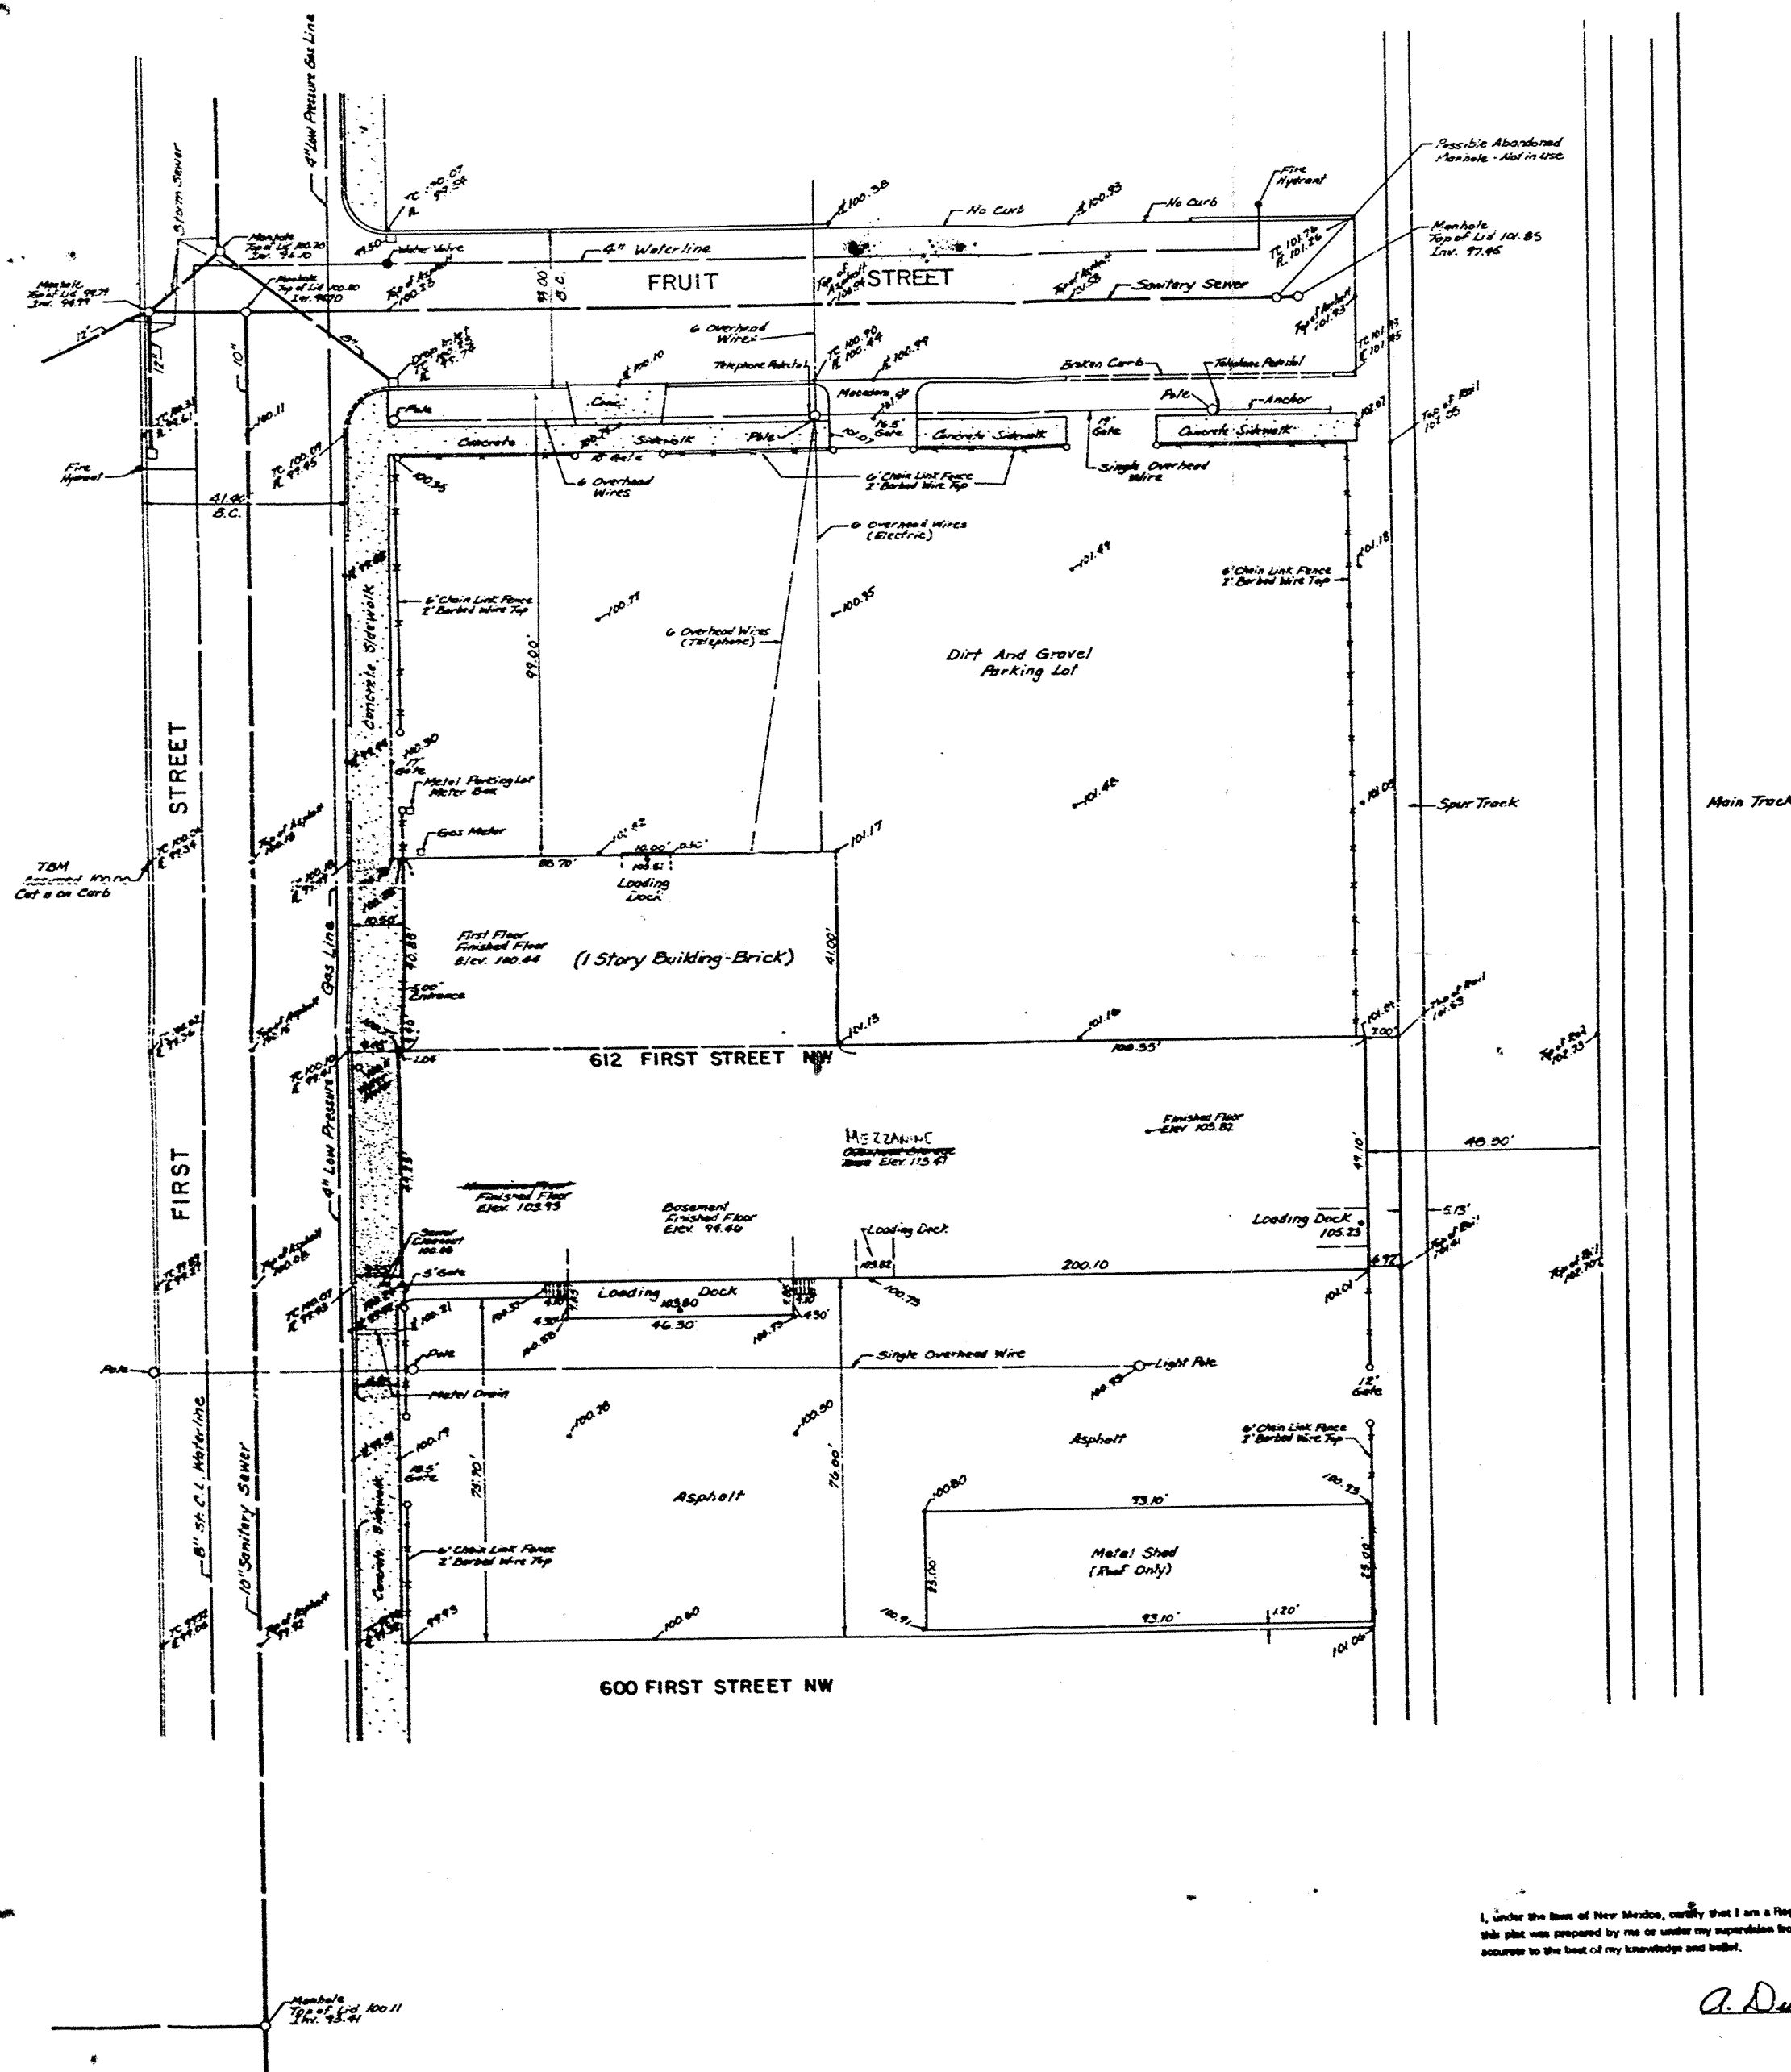

SURVEY OF
Lots One (1) to Ten (10) inclusive, a westerly portion of Lots Fifteen (15) to Twenty-four (24) inclusive,
Block Section (18) of FRANCISCO ARNALDO Y OTERO ADDITION, filed February 26, 1910, together
with the vacated north-south alley, vacated January 8, 1946, by Ordinance No. 562.

NOTES

1. Assumed elevation of 100.00, established on top of each
west side of lot Street and approximately 51.9 feet west of the
westward corner of existing building.
2. Zone Atlas No. 314.
3. Location and size of underground utilities is from information
obtained from the respective utility company.
4. No property corners were set for this survey.

LEGEND

- TC Top of curb
FL Flag
+ 104.28 Spot Elevation
MH Manhole
EC Back of Curb

I, under the laws of New Mexico, certify that I am a Registered Land Surveyor and that
this plot was prepared by me or under my supervision from a field survey and is true and
accurate to the best of my knowledge and belief.

A. Dennis Weaver
A. Dennis Weaver
N.M.P.L.S. No. 6644

612 FIRST STREET PARTNERS A GENERAL PARTNERSHIP	
612 FIRST STREET NW SITE SURVEY	
ALBUQUERQUE, NEW MEXICO	
Project No. 11571	Sheet 1 of 1
Drawn by TLM	Date OCT. 1981
Checked by ADW	Scale 1" = 20'

CITY OF ALBUQUERQUE

C