
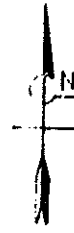


PROJECT  
LOCATION

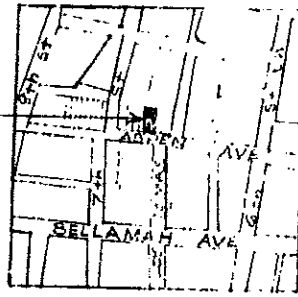

H-14  
J-14

LOCATION PLAN

## NOTICE TO CONTRACTORS

1. New Mexico Standard Specifications for Public Works Construction-1979 Edition will be referred to hereon as the "Standard Specification".
2. All work detailed on these plans to be performed under contract shall, except as otherwise stated or provided for hereon, be constructed in accordance with "Contract Documents for City-Wide Utilities and Cash Paving No. 30" and the Standard Specification.
3. Two working days prior to any excavation, contractor must contact Line Locating Service, 765-1234, for location of existing utilities.
4. Prior to construction, the contractor shall excavate and verify the horizontal and vertical locations of all obstructions. Should a conflict exist, the contractor shall notify the engineer or surveyor so that the conflict can be resolved with a minimum amount of delay.

### THE FOLLOWING NOTES ALSO APPLY WHEN CHECKED

- ☐ All utilities and utility service lines shall be installed prior to paving.
- ☒ Backfill compaction shall be according to specified street use. *(Residential)*
- ☐ Tack coat requirements shall be determined by the City Engineer.
- ☐ Sidewalks and wheelchair ramps within the curb returns shall be constructed wherever a new curb return is constructed.
- ☐ If curb is depressed for a driveway, the driveway shall be constructed prior to acceptance of curb and gutter.
- ☐ All storm drainage facilities shall be completed prior to final acceptance.
- ☐ The requestor or developer shall be responsible for repair or replacement of all curb and gutter or sidewalk damaged after approval by the City Engineer of work completed by the Contractor.

APPROVED FOR RECORD DRAWINGS

CITY ENGINEER, FIELD

DATE

APPROVED FOR CONSTRUCTION

CITY ENGINEER


DATE

CITY OF ALBUQUERQUE


| APPROVALS     | ENGINEER           | DATE      | TITLE: CURB DRAIN PIPE         |
|---------------|--------------------|-----------|--------------------------------|
| A.C.E. DESIGN | <i>[Signature]</i> | 25 SEP 81 | 715 Aspen Av. NW               |
| SECTOR        | <i>[Signature]</i> | 1-22-82   | Lots 25 & 26 Dreyfuss Addition |
| CITY FIELD    |                    |           | PROJECT                        |
|               |                    |           | MAP NO. J-14                   |
|               |                    |           | SHEET 1 OF 2                   |



LOT 25 + 26

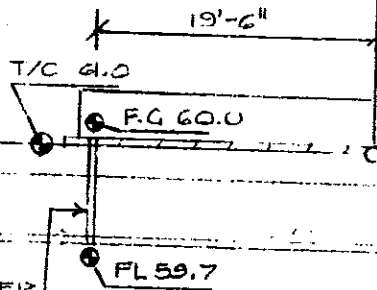

SCALE 1"=10'-0"

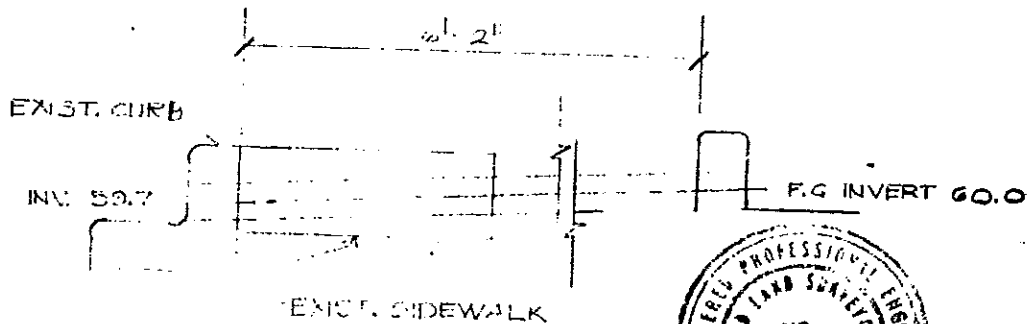

PIPE DETAIL  
SCALE 1"=1'-0"



Owner Statkus Brothers  
10208 Alder N.W.  
Albuquerque, NM 87114  
Phone 898 2115

RAY HARRISON & ASSOCIATES  
1517 A Girard NE  
Albuquerque, NM 87106  
Phone 2654276  
Contact Ray Harrison

## CITY OF ALBUQUERQUE

| APPROVALS     | ENGINEER           | DATE      | TITLE: CURB DRAIN PIPE         |
|---------------|--------------------|-----------|--------------------------------|
| A.C.E./DESIGN | <i>[Signature]</i> | 25 Sep 87 | 715 Aspen Av. NW               |
| INSPECTOR     | <i>[Signature]</i> | 1-22-88   | Lots 25 & 26 Dreyfuss Addition |
| A.C.E./FIELD  |                    |           | PROJECT NO.                    |
|               |                    |           | MAP J-14<br>NO. 2 OF 2         |