

EAST SAN JOSE and WELLS PARK COMMUNITY CENTERS REMODEL and ADDITIONS PARKS & RECREATION DEPARTMENT CITY OF ALBUQUERQUE

dale crawford
and associates
architects and
planners a pc
117 jefferson n.e. albuquerque, nm

WELLS PARK ARCHITECTURAL

SHT.No. DWG.No.
1 - A-1 INDEX, SITE PLAN

2 - A-2 FOUNDATION & FRAMING

3 - A-3 FLOOR PLAN & SCHED.

4 - A-4 ELEVATIONS

5 - A-5 WALL SECTIONS & DETAILS

6 - A-6 MISC. DETAILS
MECHANICAL

7 - M-1 PLUMBING PLAN

8 - M-2 HVAC

9 - M-3 DETAILS

ELECTRICAL

10 - E-1 LIGHTING & POWER PLAN

11 - E-2 DETAILS

EAST SAN JOSE ARCHITECTURAL

SHT.No. DWG.No.
1 - A-1 INDEX, SITE PLAN (COMBINED W/
WELLS PARK)

12 - A-2 FOUNDATION & FRAMING

13 - A-3 FLOOR PLAN & SCHEDULES

14 - A-4 ELEVATIONS, SECTIONS & DETAILS

15 - A-5 WALL SECTIONS & DETAILS

MECHANICAL


16 - M-1 PLUMBING & HVAC PLAN

17 - M-2 PLUMBING DETAILS

18 - M-3 DETAILS

ELECTRICAL


19 - E-1 PLAN & DETAILS

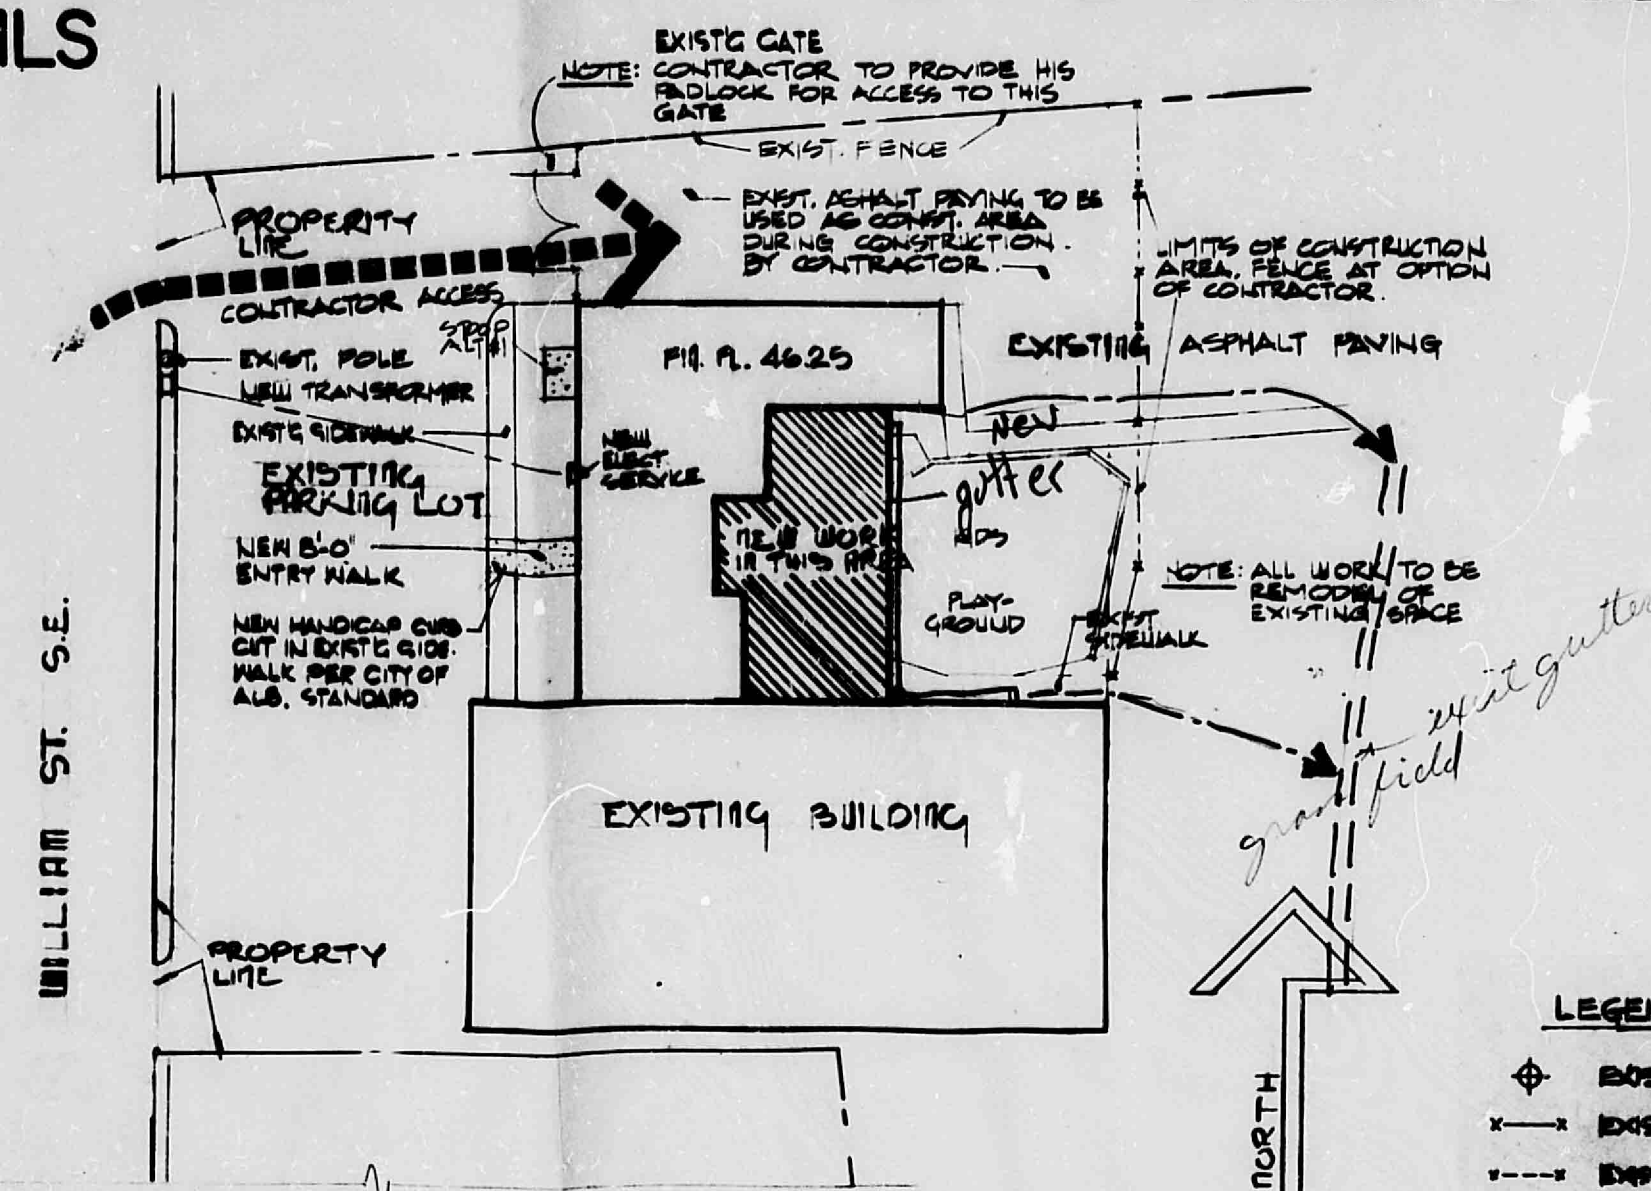

BUILDING INFORMATION

WELLS PARK			
511 Mountain Rd. NW	1848 New/275 Remodel		
Building Area	C-2		
Building Occupancy	B-2/E-3		
Occupant Load	49 New		
Building Construction Type	VN		
Parking	Existing		
Ponding Area	Existing		
Landscaped Area	Existing		

EAST SAN JOSE			
1830 William S.E.	1992 New/648 Remodel		
Building Area	R-2		
Building Occupancy	B-2		
Occupant Load	82		
Building Construction Type	VN		
Parking	Existing		
Ponding Area	Existing		
Landscaped Area	Existing		

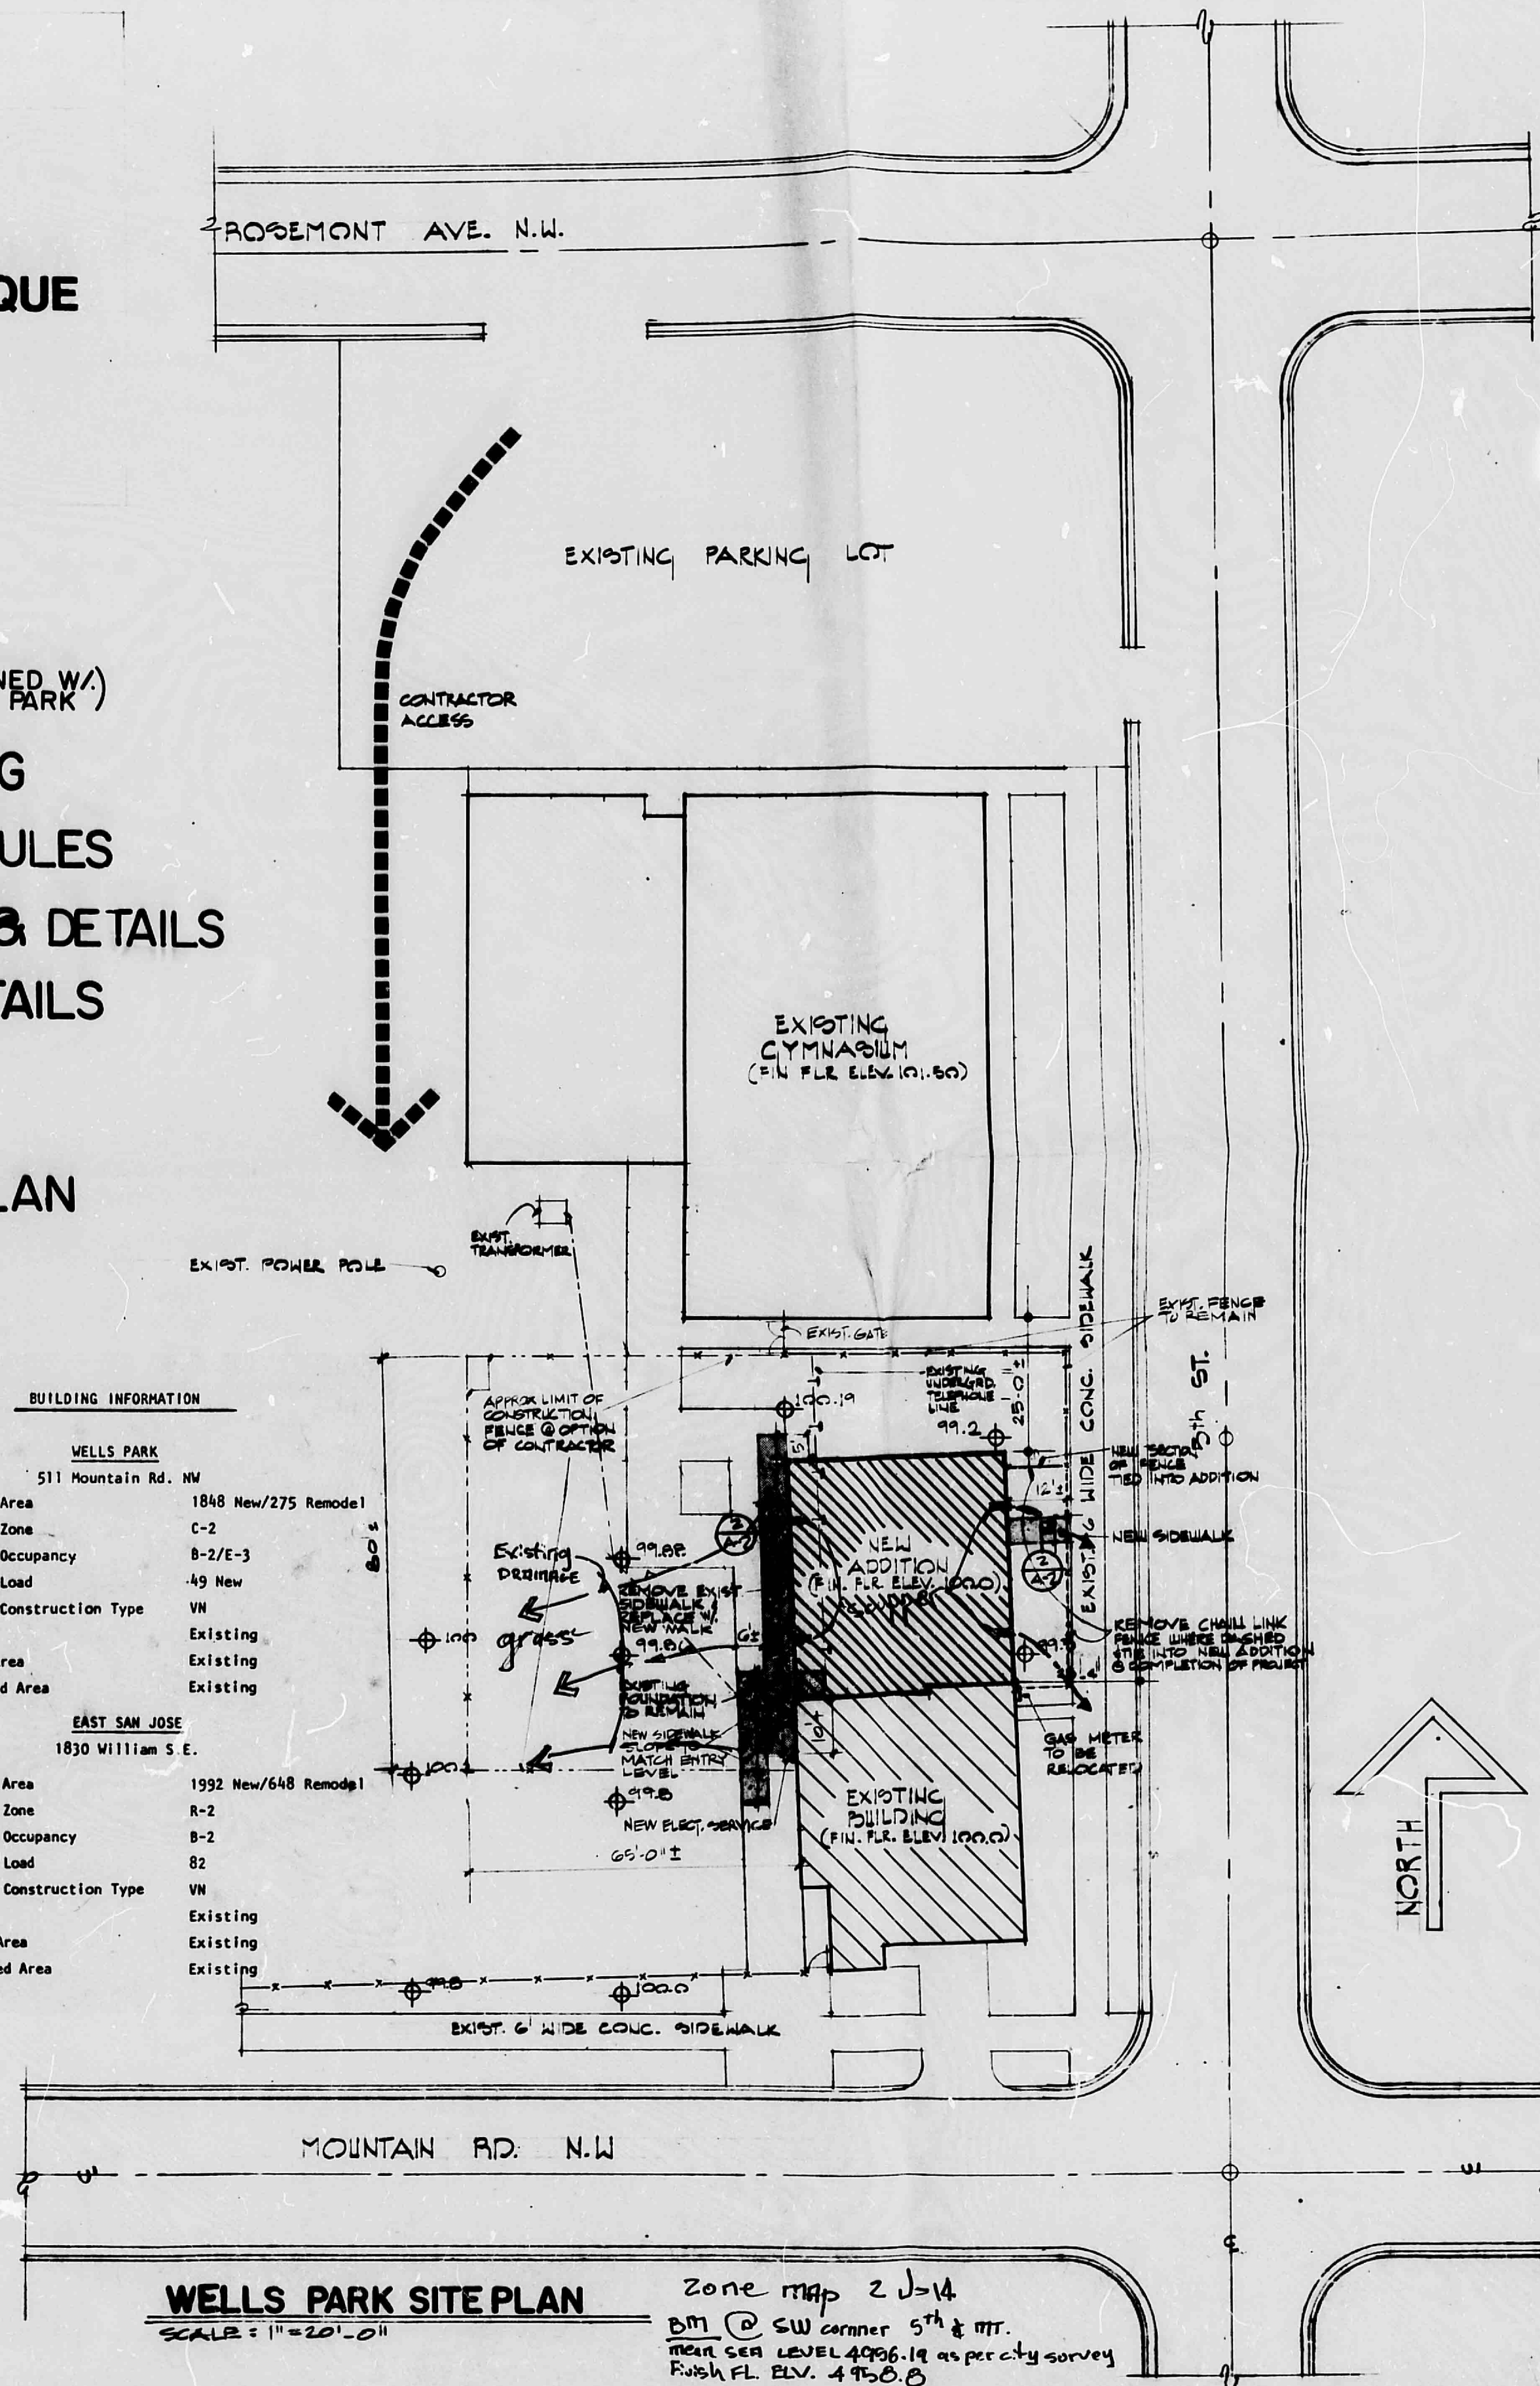

DALE CRAWFORD ASSOC.
architects and
planners
new mexico
albuquerque,

addition
and
modifications

WELLS PARK and SAN JOSE
COMMUNITY CENTER



CITY OF ALBUQUERQUE
THIS MICROFILM IS THE BEST
POSSIBLE REPRODUCTION DUE
TO THE POOR QUALITY OF THE
ORIGINAL DOCUMENT

CITY OF ALBUQUERQUE