

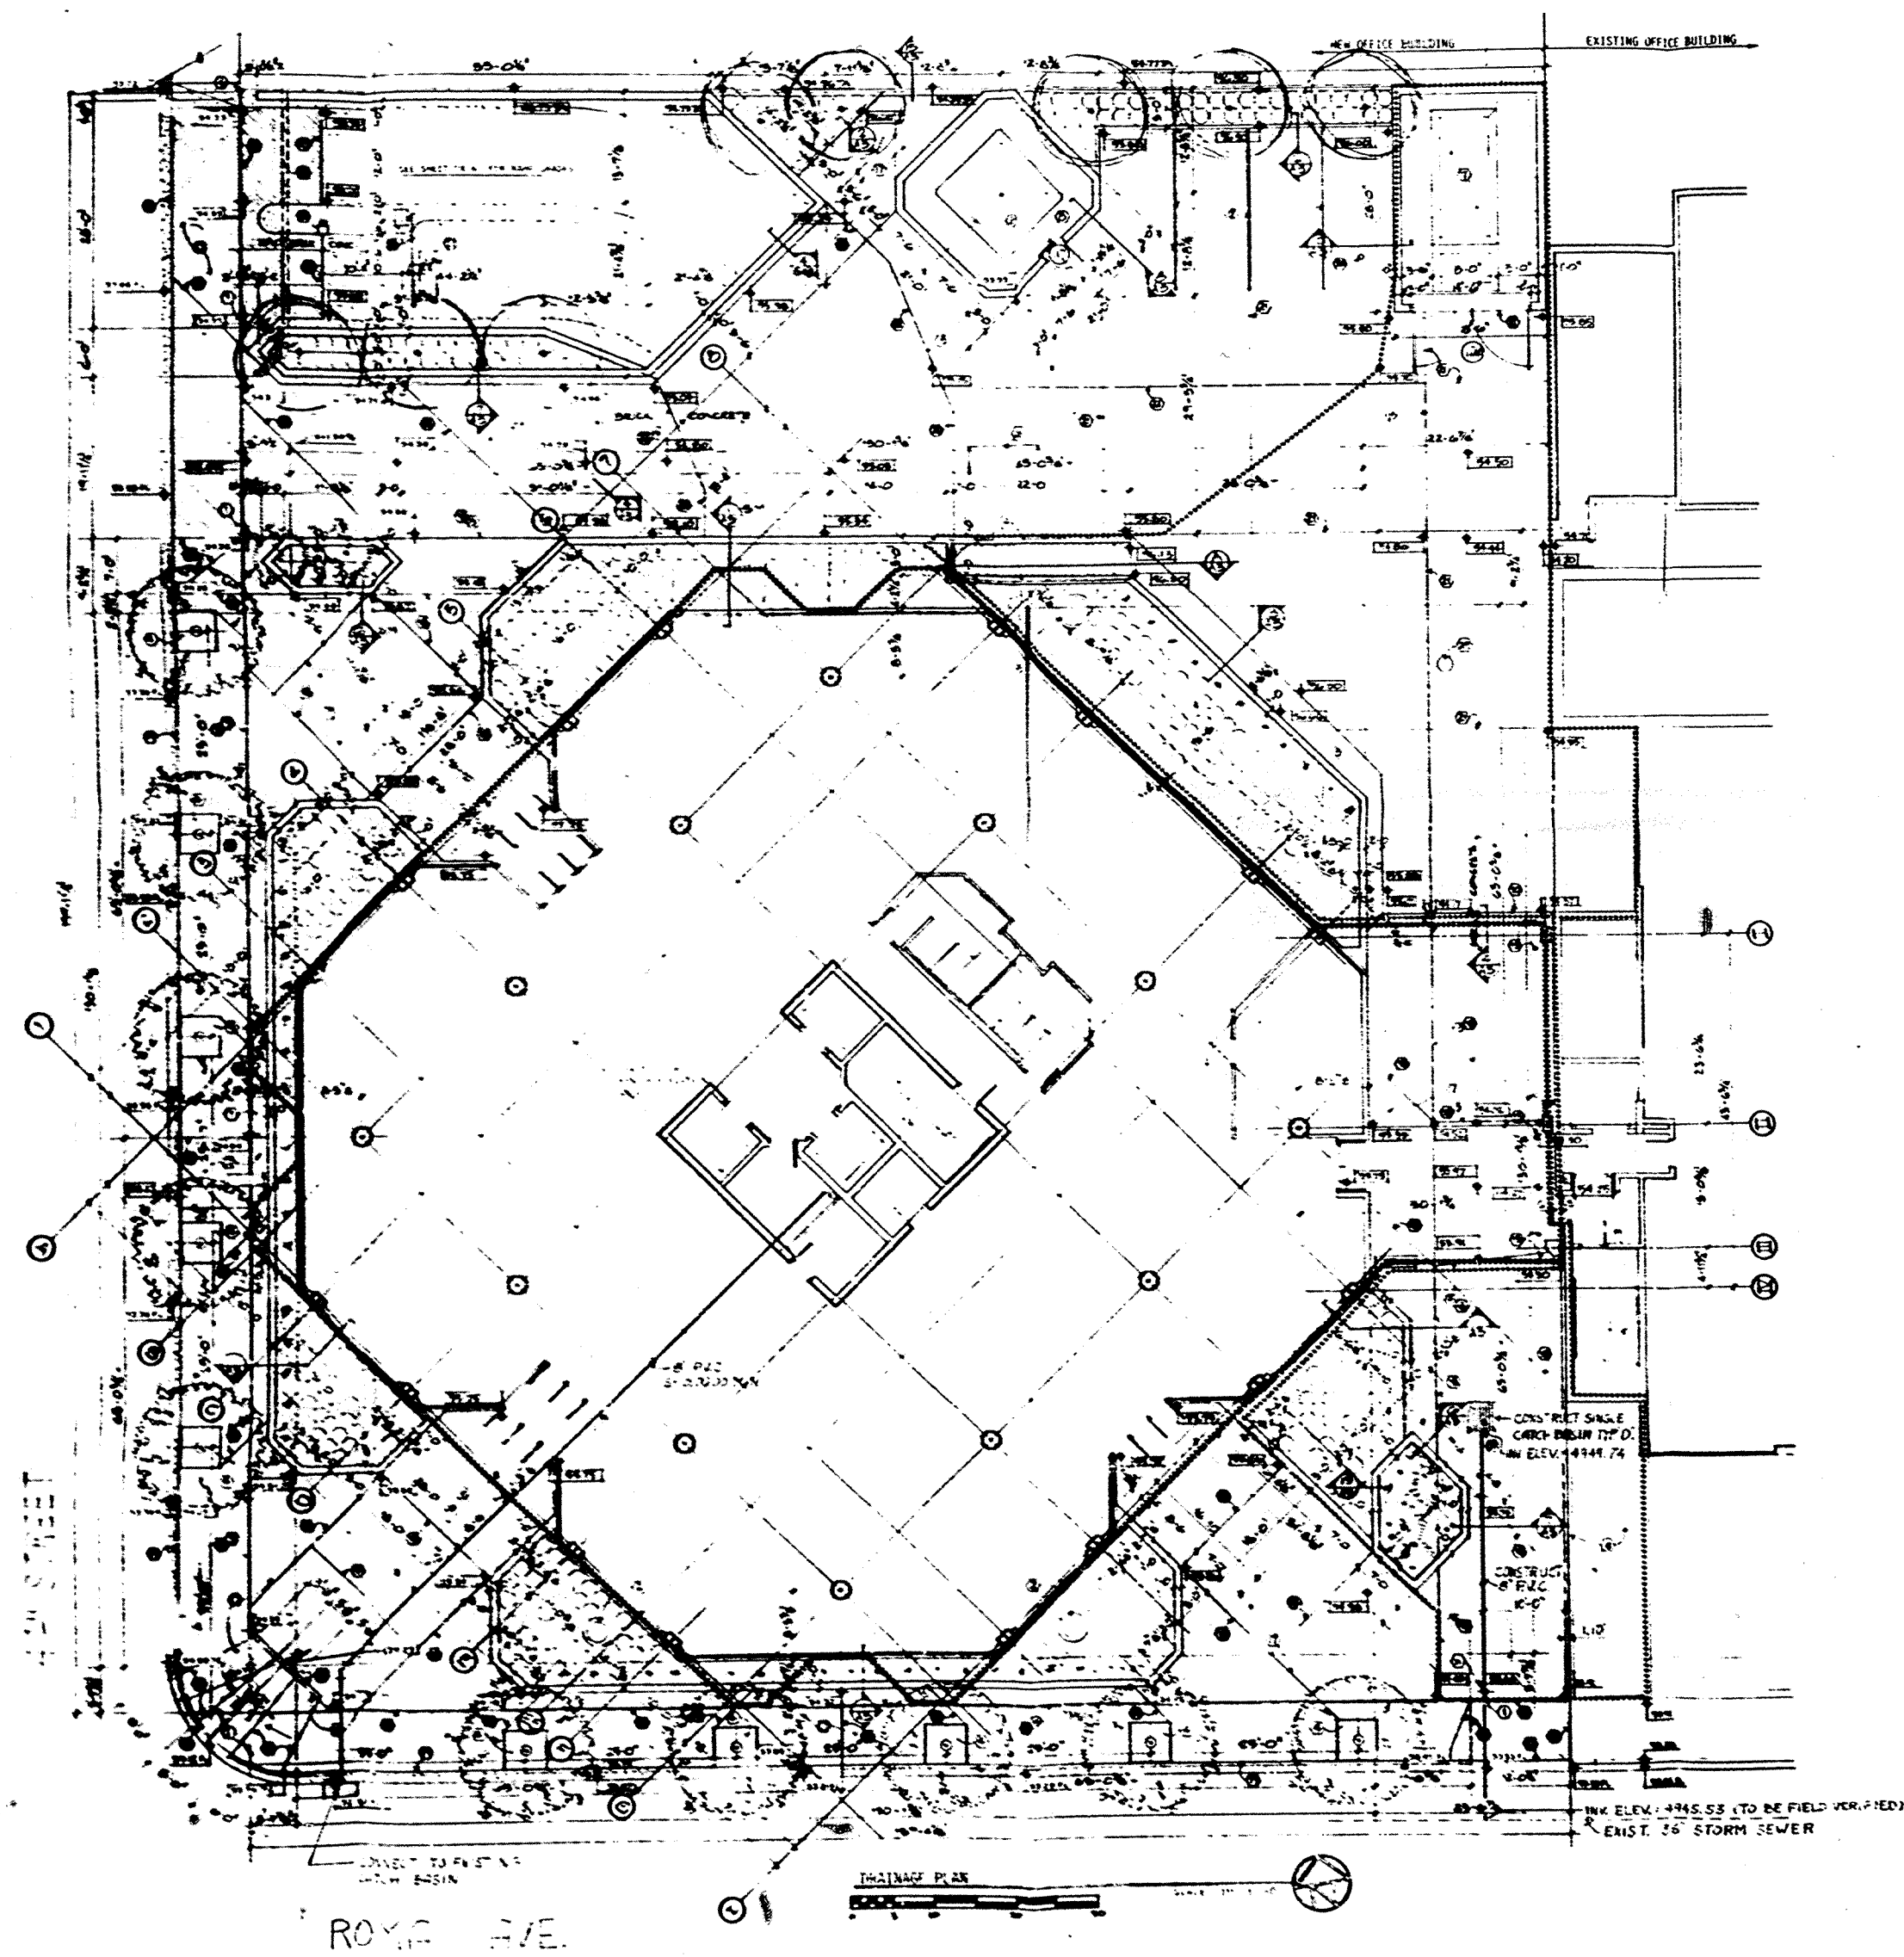





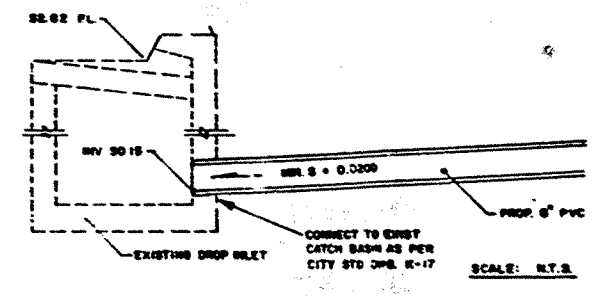


- KEYED NOTES**
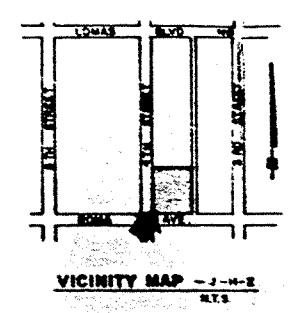

GENERAL NOTES

1. SEE SHEET FOR DIMENSIONS

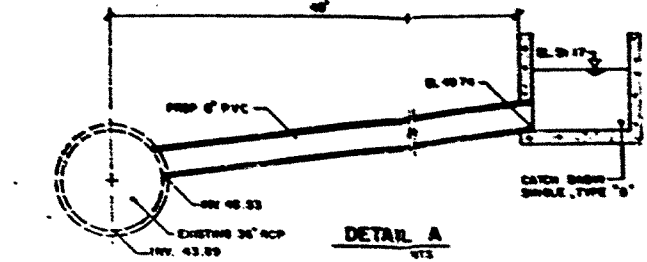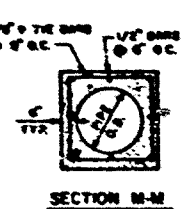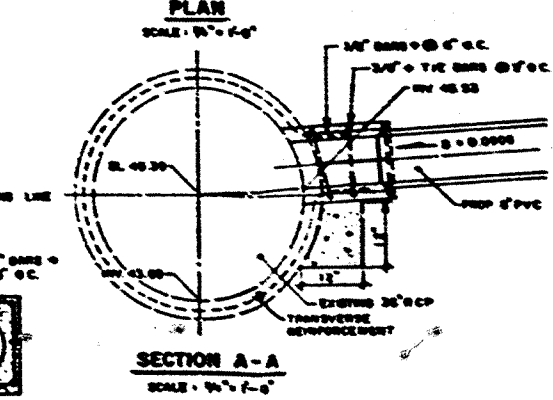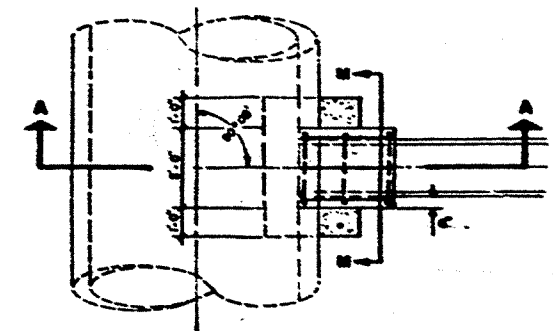

PRINTED
AUG 25 1982
BY
ENGINEERING CORPORATION

BEVERLY MALLOY DEARL E. CAMPBELL, P.E.
 ARCHITECT

A 26

CITY OF ALBUQUERQUE
 THIS RECORD IS THE BEST
 POSSIBLE REPRODUCTION OF THE
 ORIGINAL DOCUMENT.