


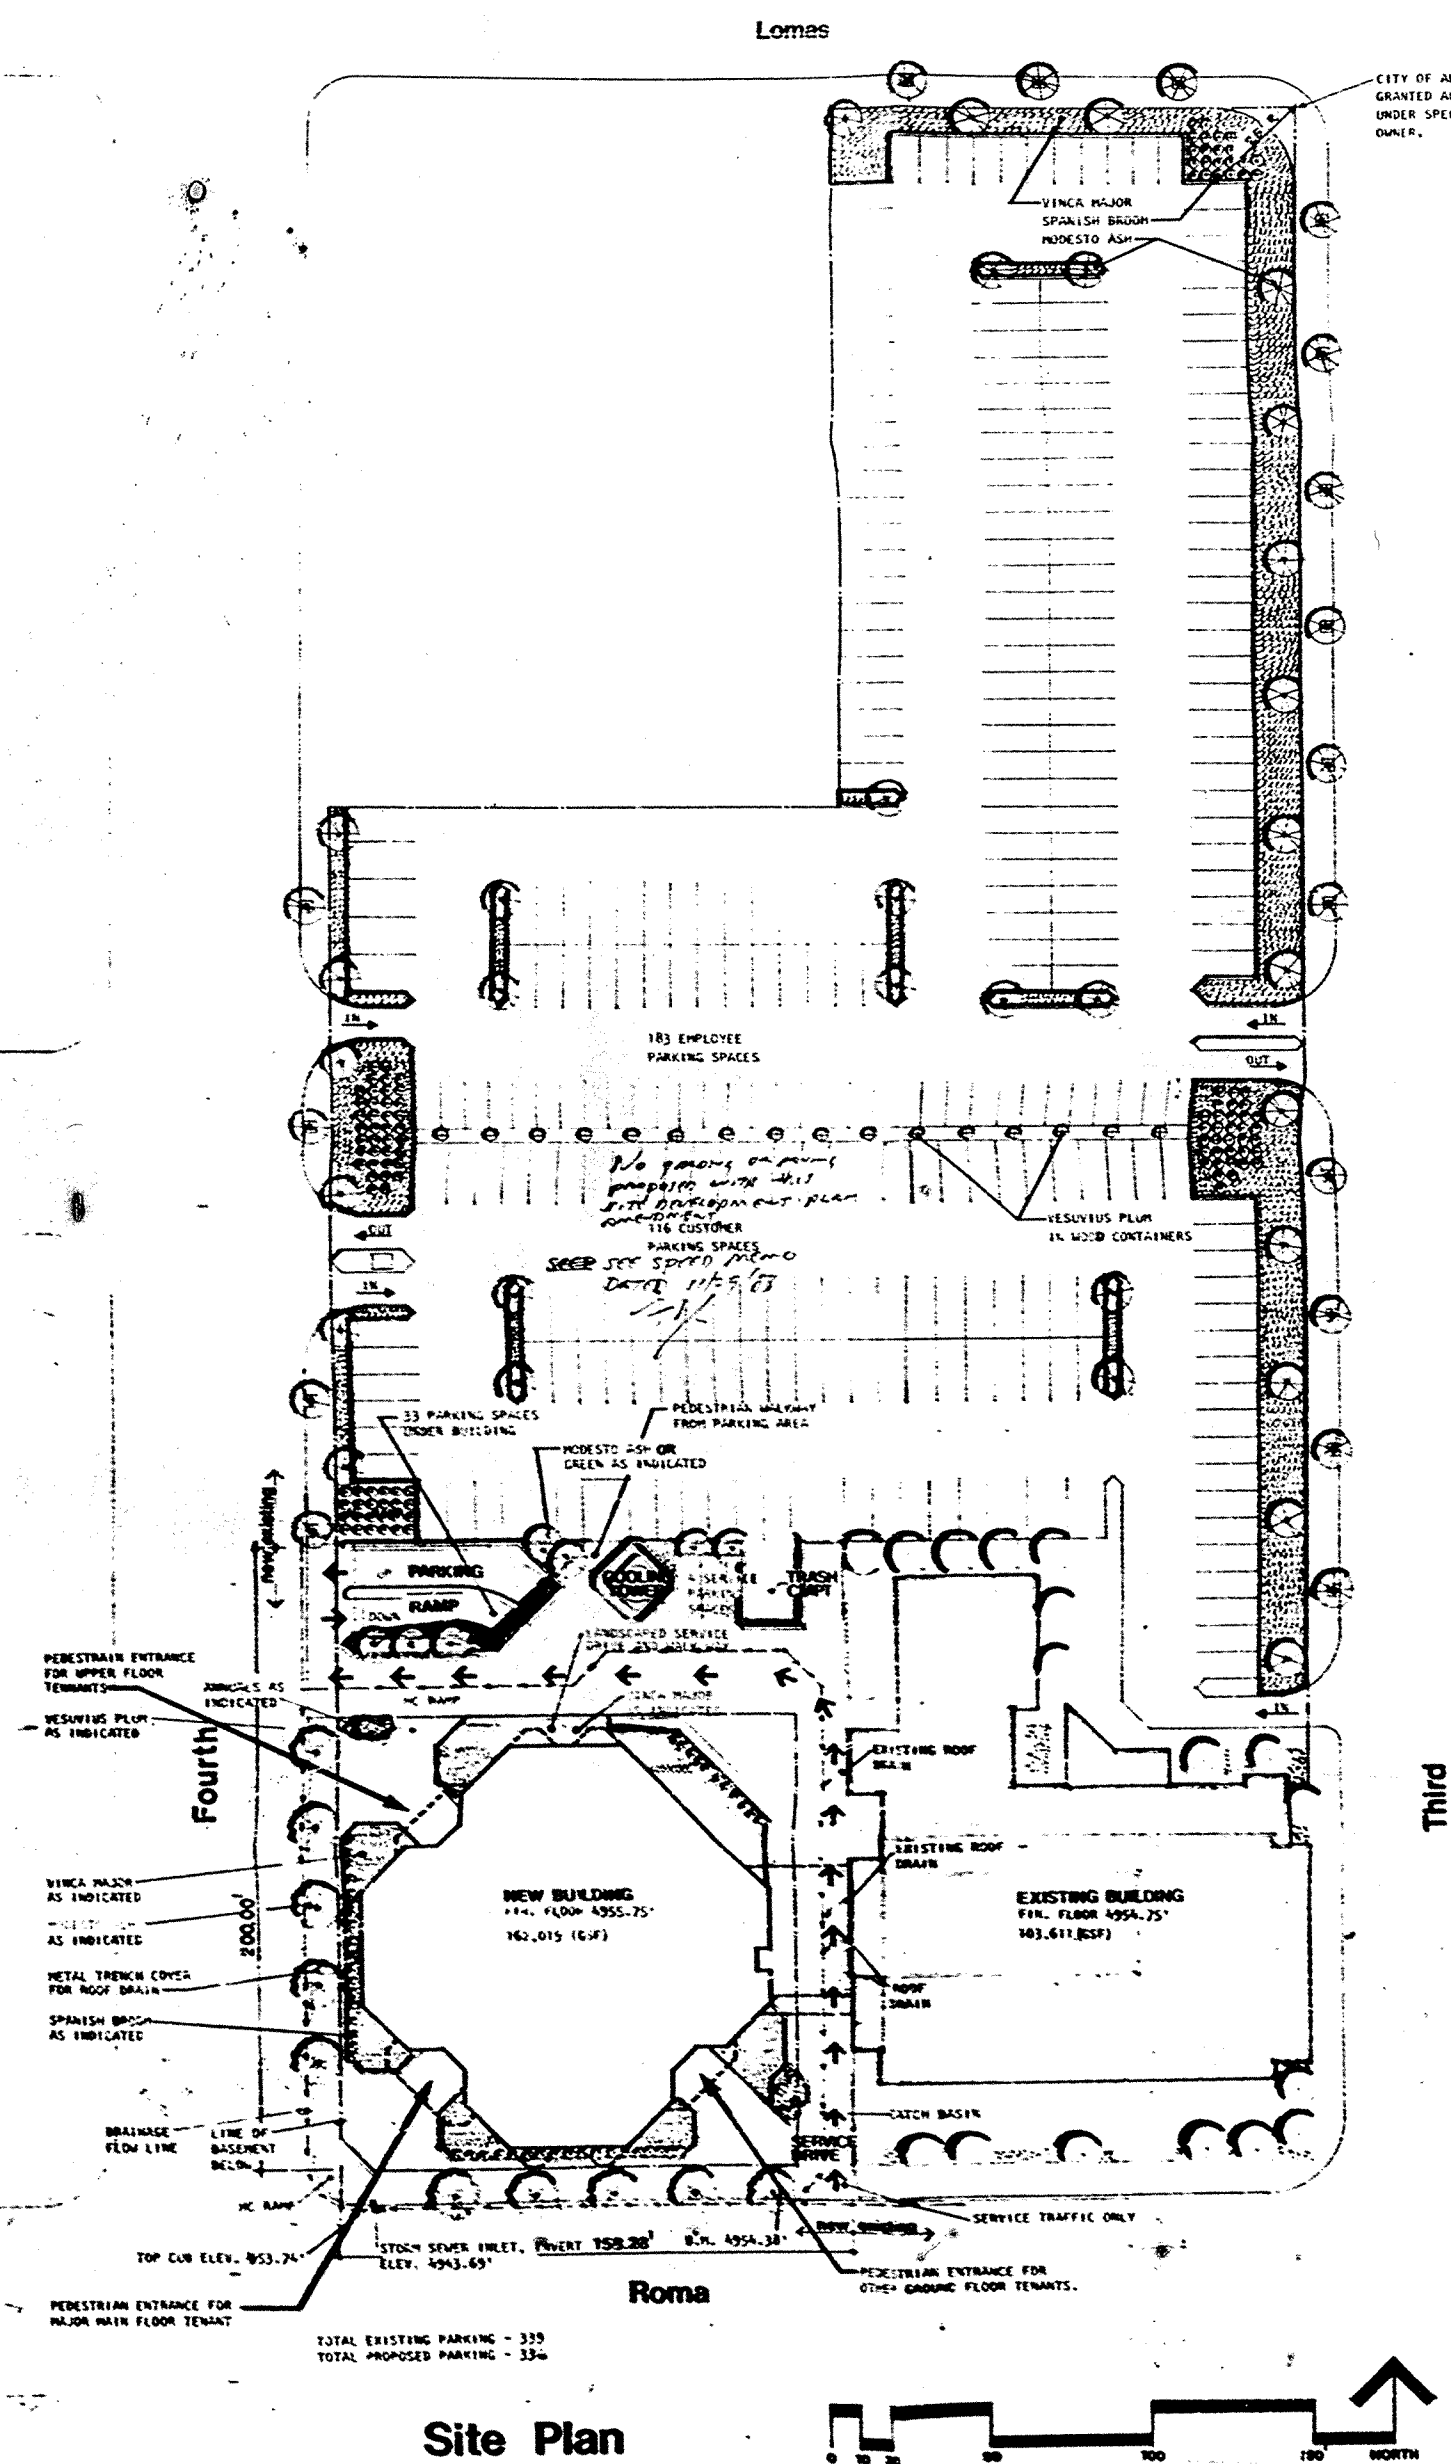

BY 62-3


I CERTIFY THAT THIS AREA IS ZONED S-3 AND THIS PLAN IS CONSISTENT WITH THE SPECIFIC DEVELOPMENT PLAN APPROVED BY THE METROPOLITAN REDEVELOPMENT COMMISSION ON MAY 27, 1982.

APPROVED AS TO REQUIREMENTS:  
CITY ENGINEER: *[Signature]* DATE: *[Date]*


REVISOR: *[Signature]* DATE: *[Date]*

REVISOR: *[Signature]* DATE: *[Date]*

REVISOR: *[Signature]* DATE: *[Date]*

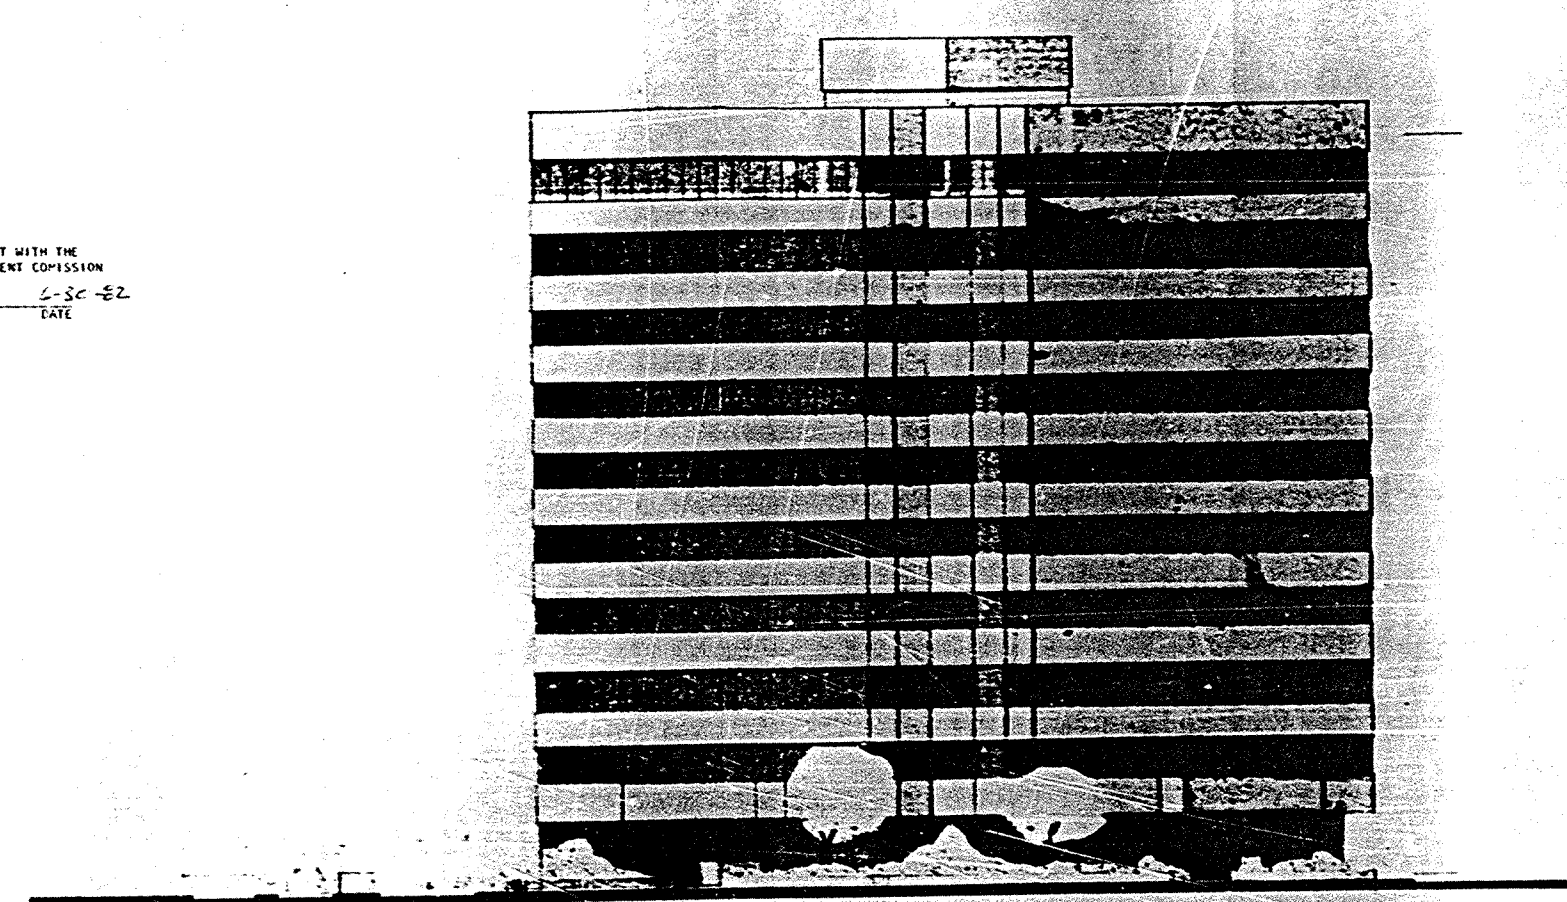

**West Elevation**

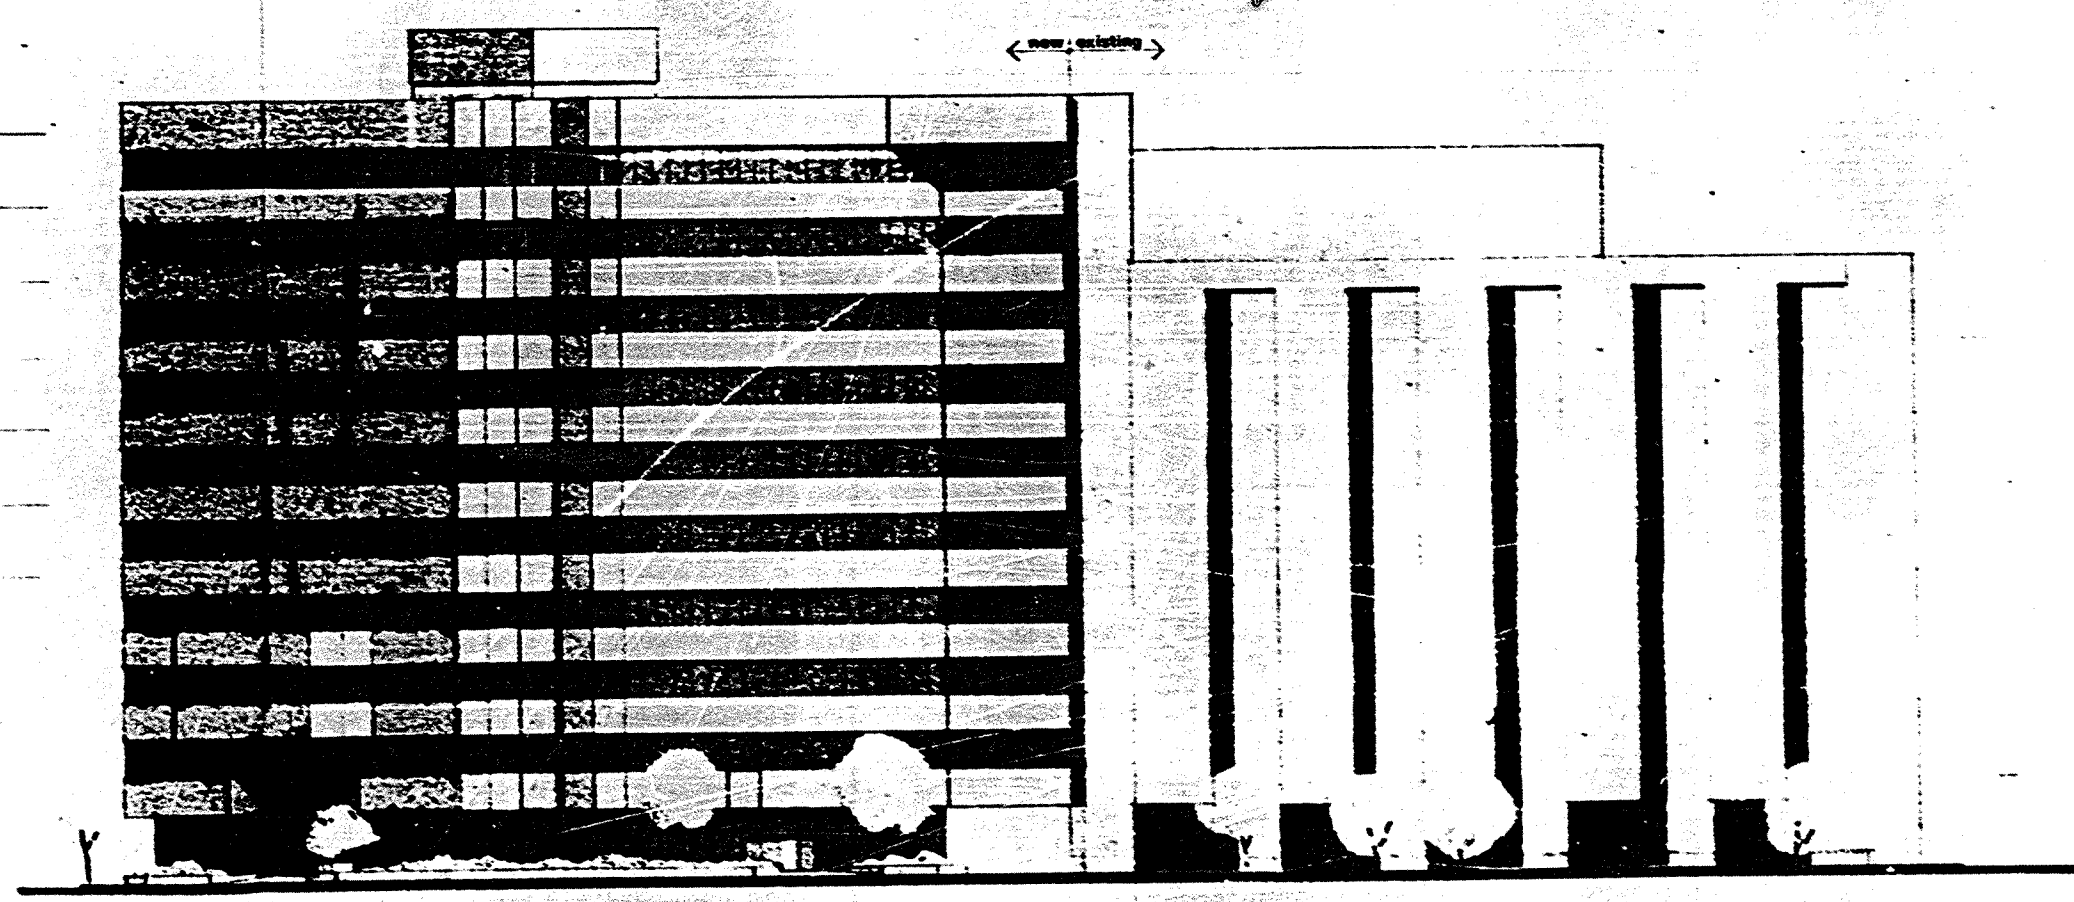

**South Elevation**

# **Site Development Plan First New Mexico Bankshare Building**

SHYRON, MALLORY, PEARL & CAMPBELL, P.A.  
Architects

**CITY OF ALBUQUERQUE**

CITY OF ALBUQUERQUE  
THIS DOCUMENT IS THE  
PROPERTY OF THE CITY OF  
ALBUQUERQUE. IT IS TO BE  
RETURNED TO THE CITY OF  
ALBUQUERQUE UPON REQUEST.

**D 24** **C 20** **B 16** **A 12**

**C** **D**