



LEGEND

- NEW AREA DRAIN
- PROPOSED PLAZA RENOVATION
- EXIST. CURB AND GUTTER
- NEW CURB AND GUTTER
- EXIST. BUILDING
- LINE OF GRADE BREAK
- EXIST. CATCH BASIN TO REMAIN
- NEW SPOT ELEVATION
- DIRECTION OF FLOW
- EXISTING SPOT ELEVATION
- LIMITS OF DEMOLITION
- EXIST. STORM DRAIN
- EXIST. FORCE MAIN

KEYED NOTES

- INSTALL AREA DRAIN PER PLUMBING SHEET, TYP.
- LIMITS OF NEW CONSTRUCTION.
- EXISTING CURB TO REMAIN.
- NEATLY SAWCUT AND REMOVE EXISTING PAVEMENT. MATCH NEW PAVEMENT TO EXISTING ELEVATION.
- NEATLY REMOVE AND REPLACE SIDEWALK TO SAME ELEVATION AS EXISTING.
- EXISTING CURB TO BE REMOVED AND REPLACED.
- BEGIN CURB CONSTRUCTION AND CURB HEIGHT TRANSITION FROM 0' TO 6" IN 10'.
- MODIFY TOP OF INLET TO CONFORM TO NEW TOP OF CURB AND FLOW LINE ELEVATIONS.
- EXISTING DUPLEX 400 GPM PUMPS.

GENERAL NOTES

- PUBLIC ROAD CONSTRUCTION TO BE DONE UNDER CITY WORK ORDER 4316.90.
- EXISTING STORM DRAIN INFORMATION FOR STORM DRAIN LINES AROUND THE CITY/COUNTY BUILDINGS WAS TAKEN FROM DESIGN DRAWINGS FOR THE "CITY/COUNTY MUNICIPAL OFFICE BUILDING" DATED 12/7/83.

LEGAL DESCRIPTION

LOTS 1, 2, 4, B, AND C, MANDEL'S BUSINESS AND RESIDENCE ADDITION.

BENCHMARK


A 1 3/4" ALUMINUM DISK STAMPED "ACS BN 19-114" EXPOSED TO THE TOP OF THE CURB AT THE E-NE CORNER RETURN OF MARQUETTE AVE AND MARQUETTE ST. NE ELEV. #4952.97

SURVEY

SOURCES OF SURVEY DATA ARE: COA RECORD DRAWINGS FOR 3RD ST. SUPPLEMENTED BY FIELD DATA COLLECTED BY CHAVEZ-GREVE ON 6-25-95.



GRAPHIC SCALE

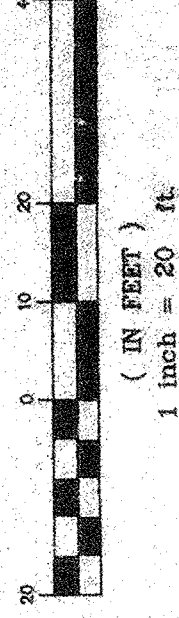

REVISION

| REVISION          | DATE    | DESCRIPTION |
|-------------------|---------|-------------|
| 09-25-95          | DATE    |             |
| 9507              | FILE    |             |
| C-G/HK            | C-C/RFC |             |
| PRJ. MGR.         | BY      |             |
| NO                | NO      |             |
| QUALITY ASSURANCE |         |             |
| 1"=20'            | SCALE   |             |

FMSM

CIVIC PLAZA  
PHASE II  
RENOVATIONS

Flannery Moore Shaffer McCabe  
Architects Inc. Principal Designers  
Landscape Architects Planners  
Albuquerque, New Mexico  
Copyrighted. All rights reserved.

C2.01 DRAINAGE PLAN

