



VICINITY MAP

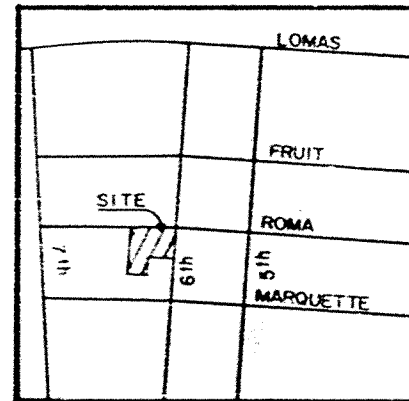

NOT TO SCALE
ZONE ATLAS MAP J-14

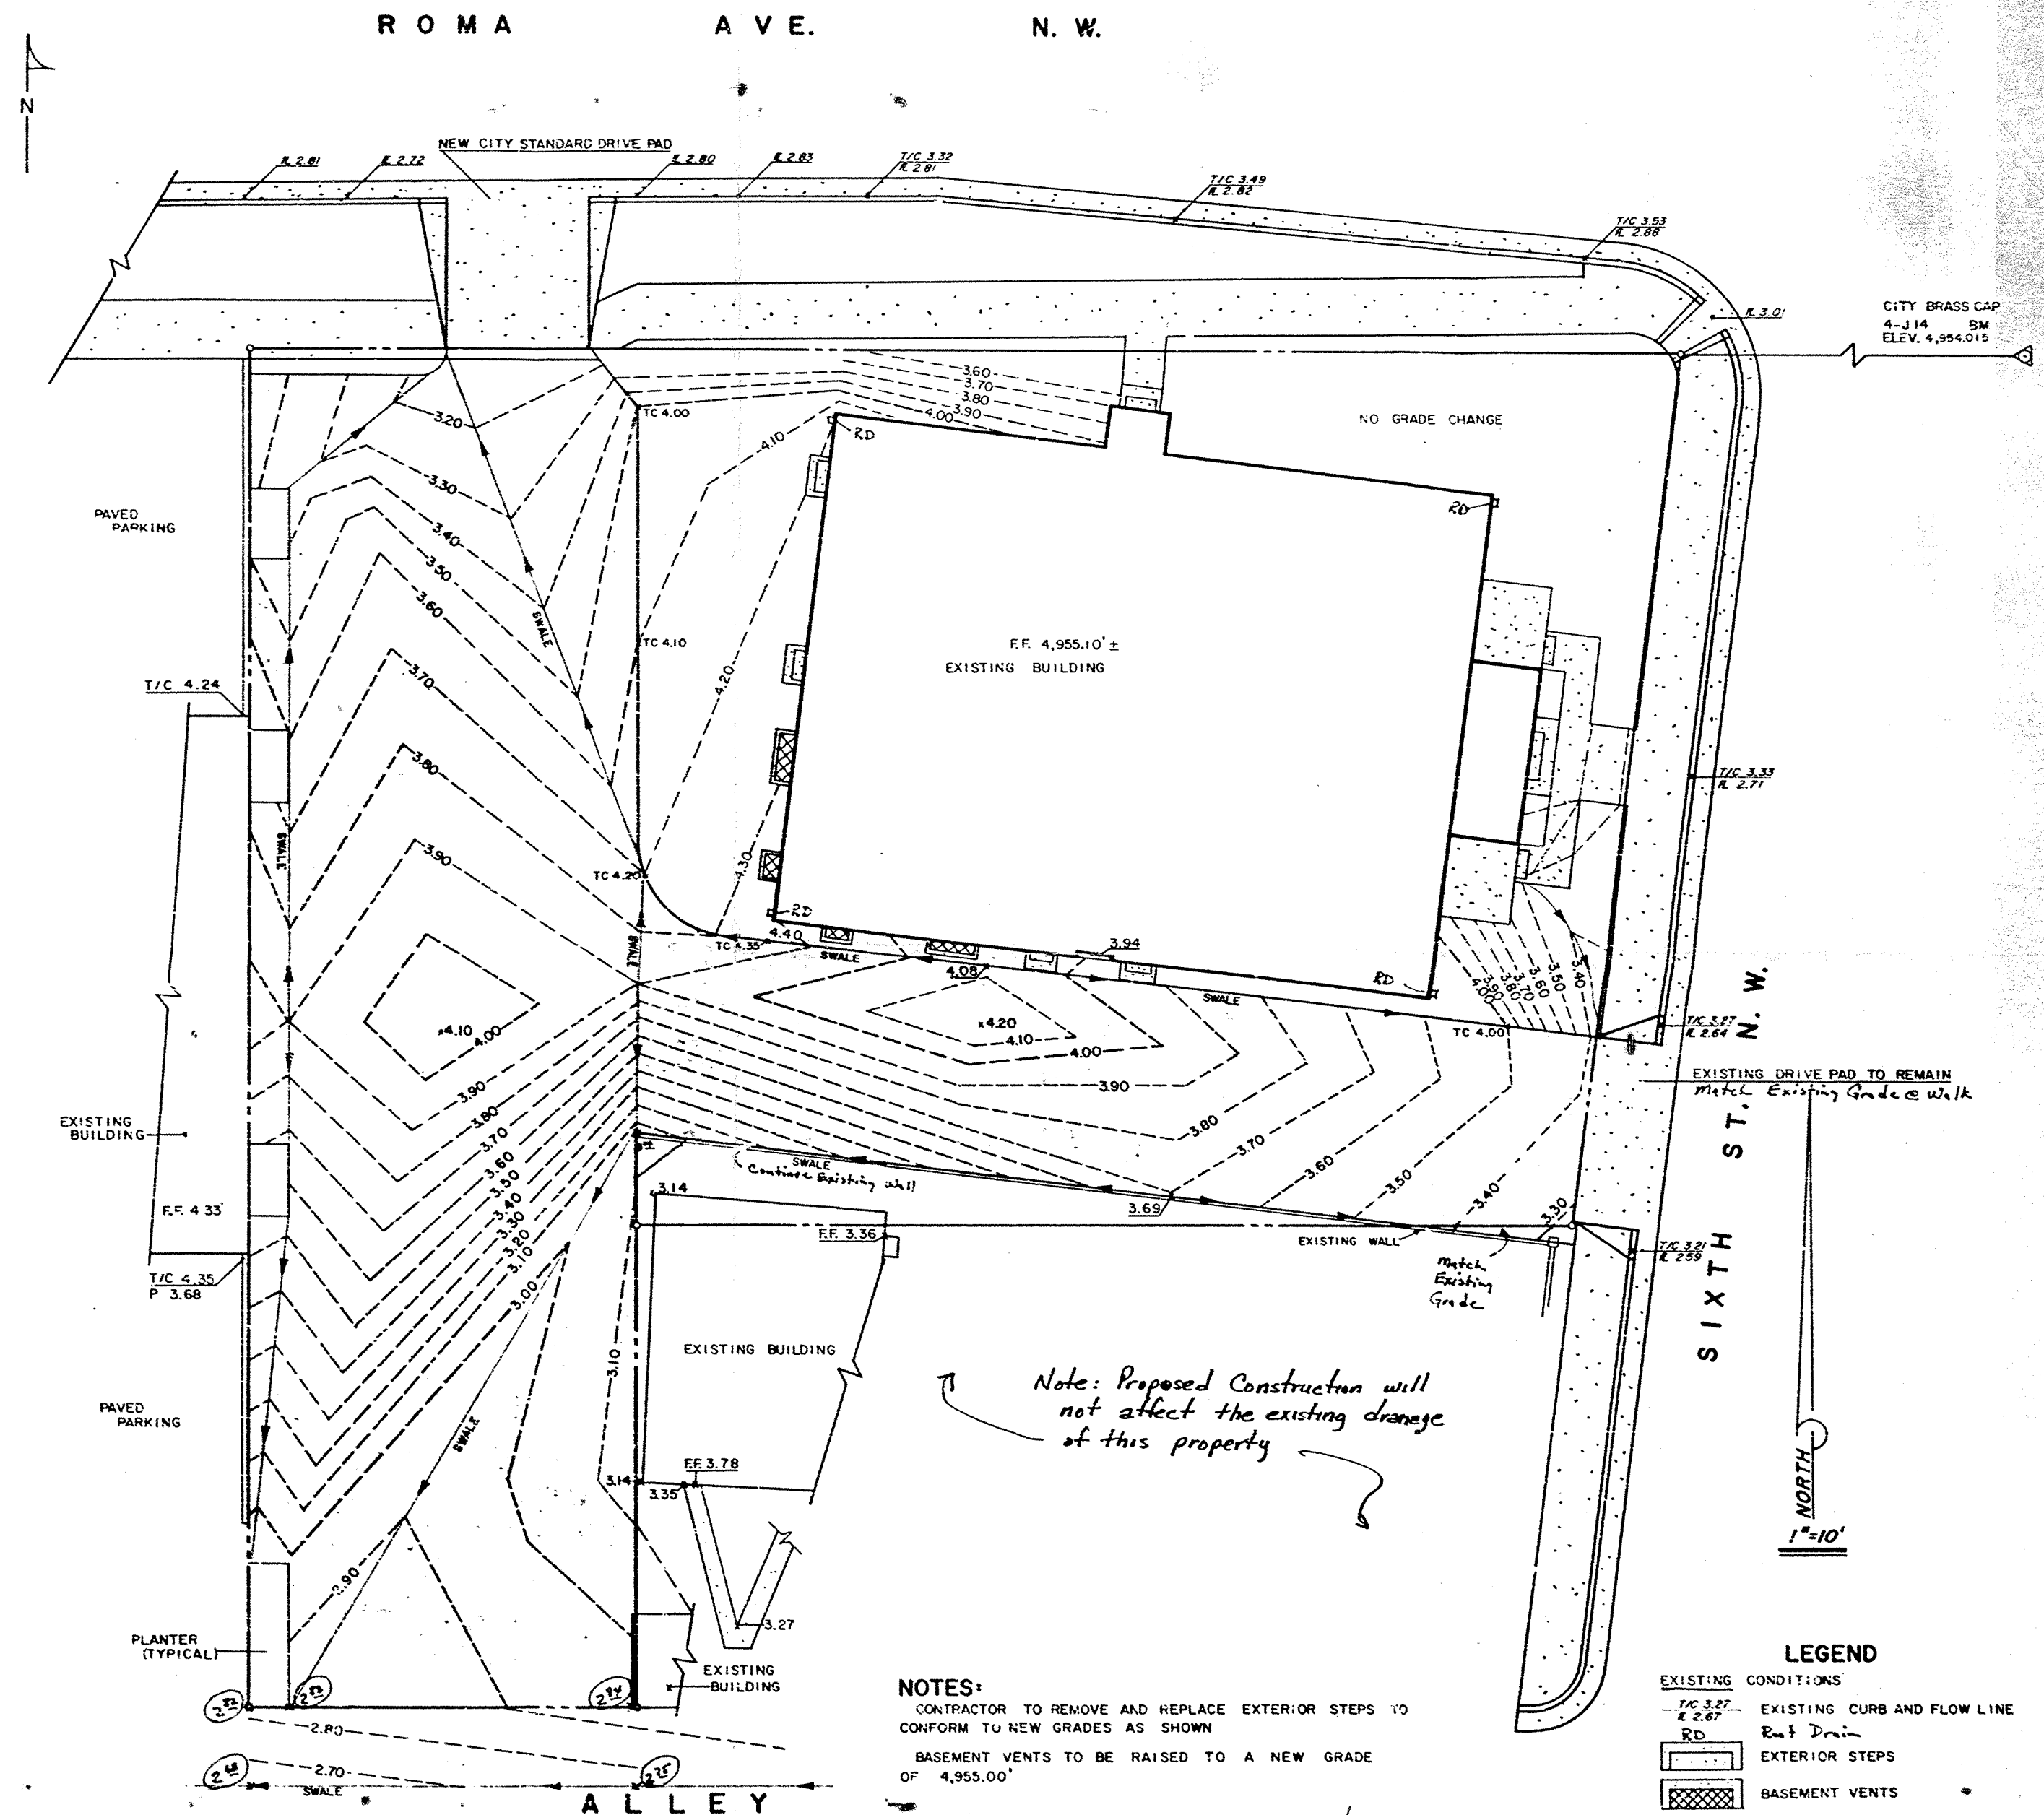

ALLEY TO BE GRADED TO APPROVED ALLEY GRADES
ON FILE AT CITY ENGINEER'S OFFICE

NOTES:


CONTRACTOR TO REMOVE AND REPLACE EXTERIOR STEPS TO
CONFORM TO NEW GRADES AS SHOWN
BASEMENT VENTS TO BE RAISED TO A NEW GRADE
OF 4,955.00'

APPROVED FOR DRAINAGE

[Signature]
DATE 6/13/83
TITLE
ADVISE DRAINAGE INSPECTOR
WHEN GRADING EXECUTED
CONFINED ON LOT
LINE REMOVAL (REAR)

LEGEND

EXISTING CONDITIONS:
---TC 3.27--- EXISTING CURB AND FLOW LINE
RD Root Drain
--- EXTERIOR STEPS
--- BASEMENT VENTS
PROPOSED CONSTRUCTION:
+4.20' NEW SPOT ELEVATIONS
---3.00--- PRIMARY CONTOURS
---3.20--- INTERMEDIATE CONTOURS
--- NEW PAVEMENT
--- SWALE
TC 4.35 TOP OF NEW CURB
--- Approved Alley Grade

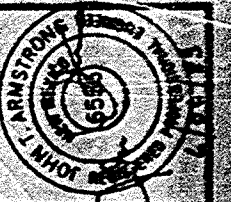

ARMSTRONG ENGINEERING, INC.
2709 - C PAN AMERICAN N.E. (505) 345-2133
ALBUQUERQUE, NEW MEXICO 87107

GRADING & DRAINAGE PLAN

OCHO OFFICE BUILDING

Received 6/16/83 J14/D31