
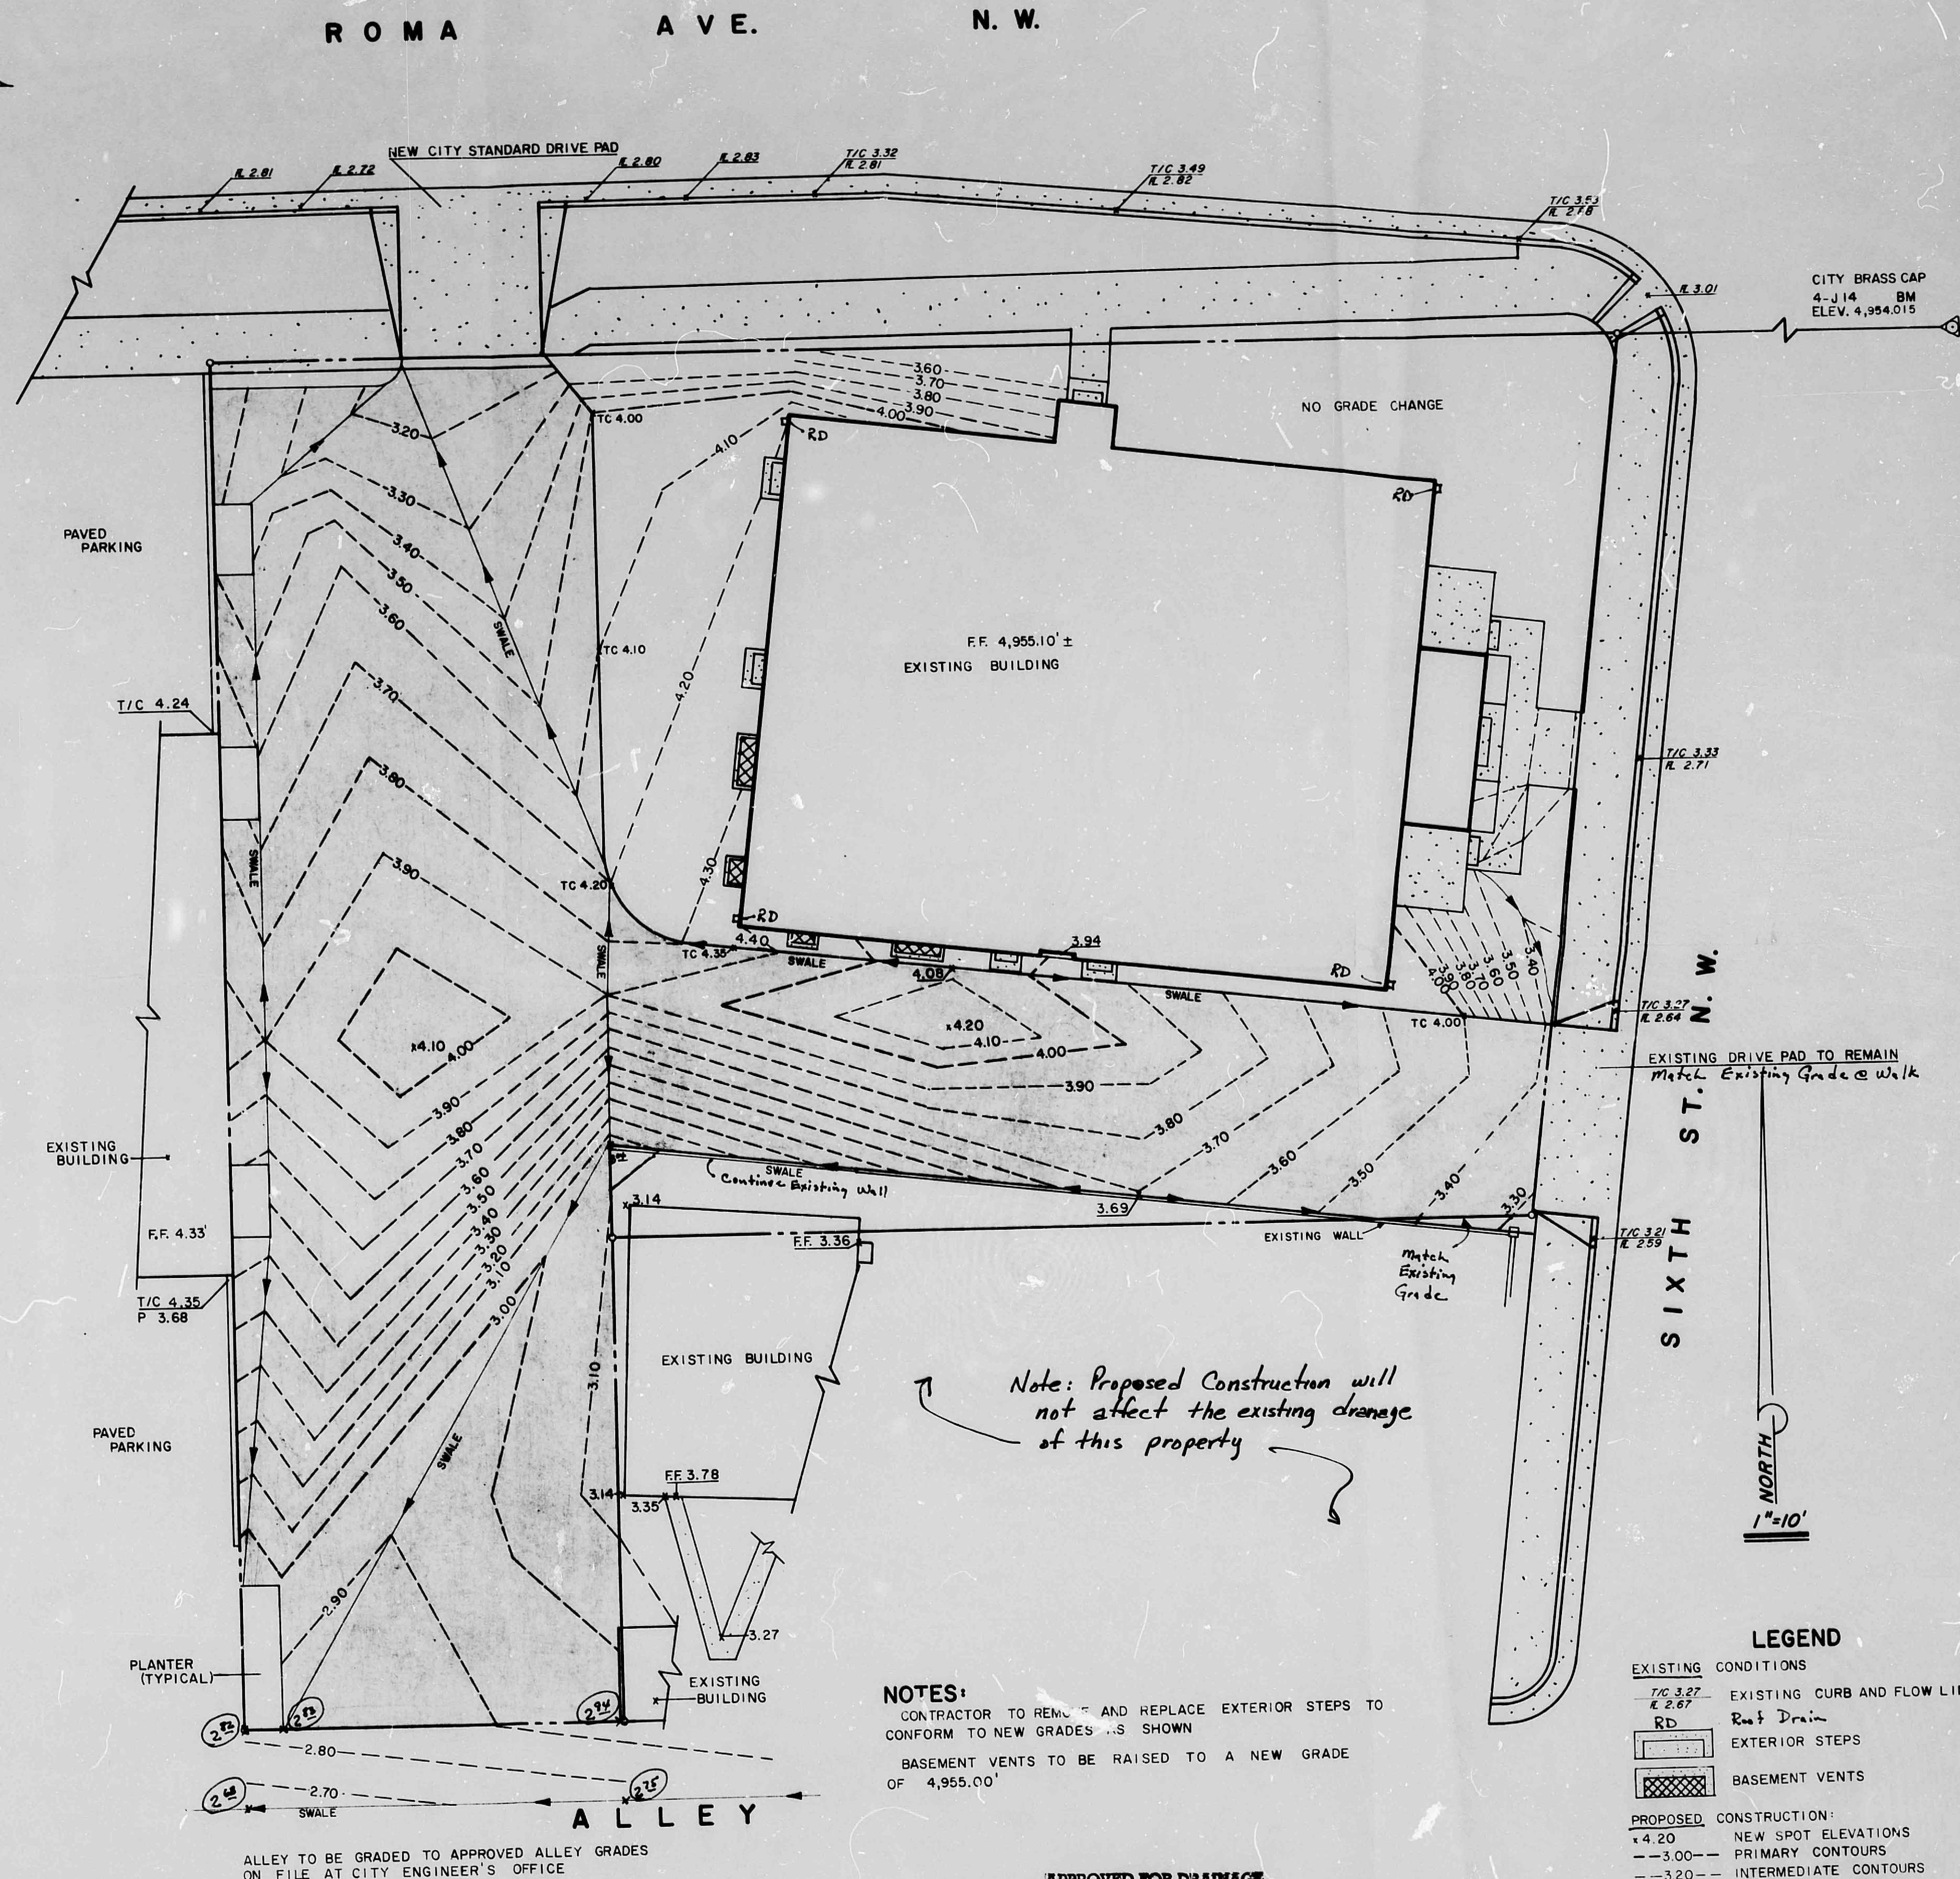


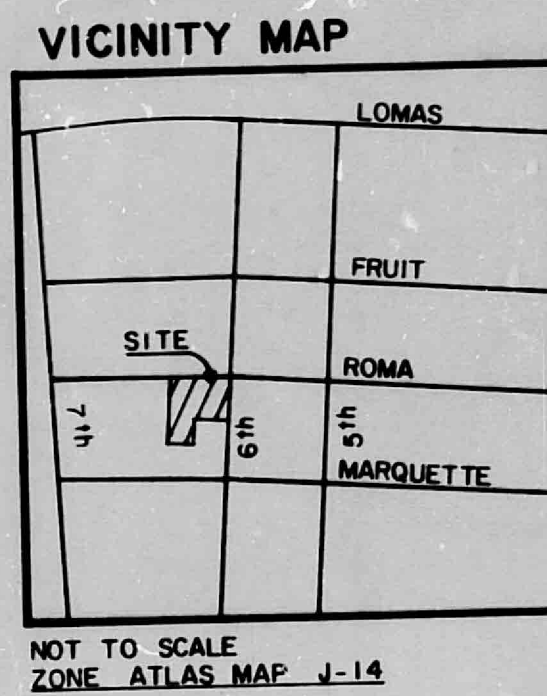

APPROVED FOR DRAINAGE

DATE 6/13/13

SIGNATURE [Signature]

TITLE ADVISE DRAINAGE INSPECTOR WHEN GRADING - LOCATED CONTOURS ON LOT LINE REMOVAL (RCL)

Revised 6/10/13

J14/D31