



A.T. & S.F.
RAILROAD ROW.

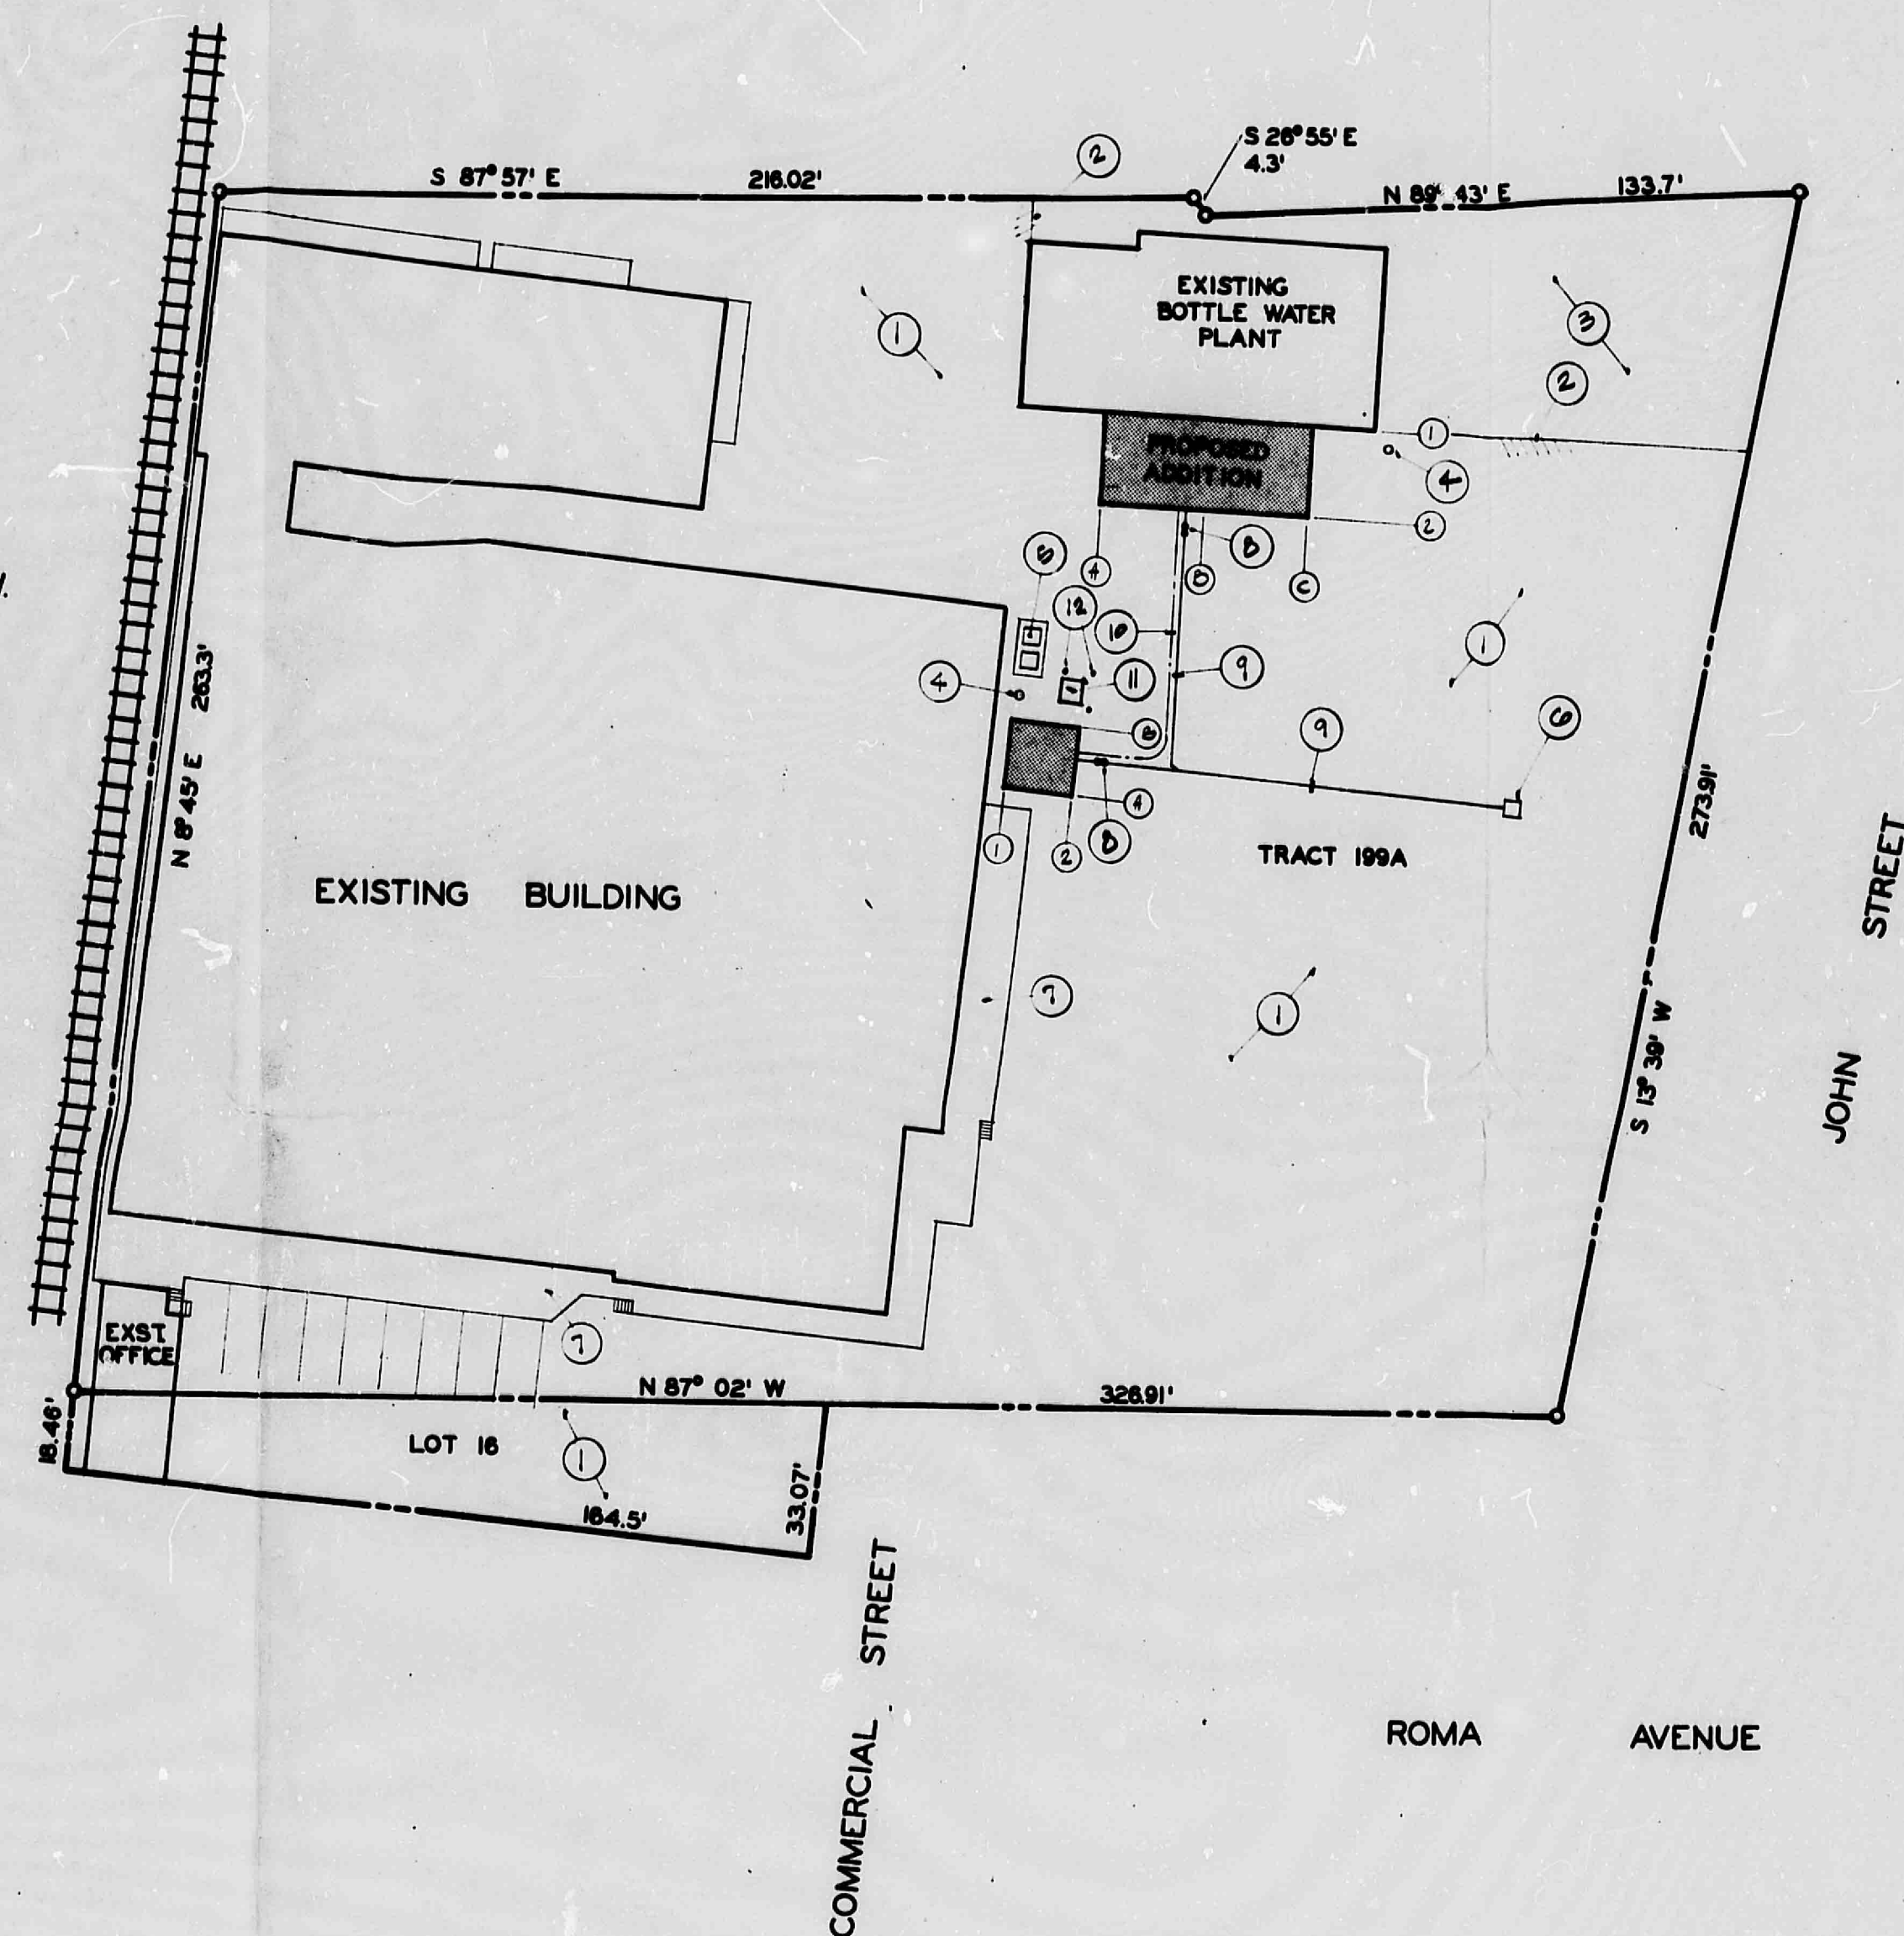

SITE PLAN 1"=300'

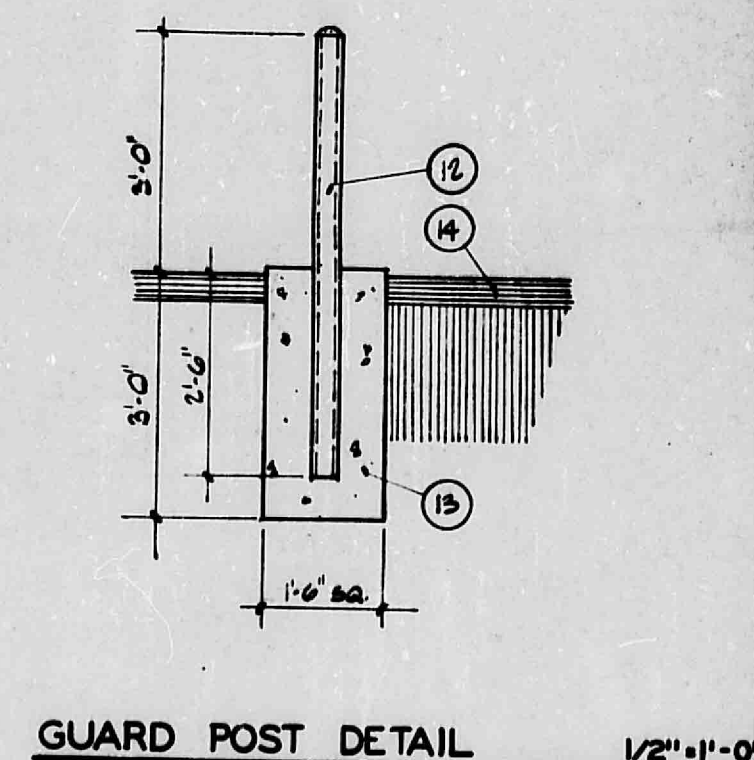

GUARD POST DETAIL 1/2"=1'-0"

ADDITIONS TO SOUTHEASTERN PUBLIC SERVICE COMPANY

601 COMMERCIAL ST.
ALBUQUERQUE, N.M.

LEGAL DESCRIPTION

Lot 16, Block 3
Commercial Addition
AND
Tract 199A, Map 37 HNSCO
Albuquerque, New Mexico

DESIGN DATA




ZONE: M-1 ZONE MAP: J-14-Z
OCCUPANCY TYPE: B-2
TYPE OF CONSTRUCTION: V-N
SQUARE FOOTAGE:
ADDITION TO BOTTLING PLANT: 920 SF
ADDITION TO HOUSE ICE MACHINE: 225 SF

KEYED NOTES

1. Existing paving.
2. Edge of existing paving.
3. Unpaved.
4. Existing well.
5. Existing pad mounted transformer.
6. Existing sump pit.
7. Existing dock.
8. Two way cleanout.
9. 4" cast iron sewer line.
10. 2" copper water line.
11. Cooling tower.
12. 4" diameter pipe, Schedule 40. Fill pipe with grout. Paint OSHA yellow. Typical of three.
13. Concrete footing.
14. Asphalt paving.

GENERAL CONTRACTOR

Farmer Corporation
3535 Girard Boulevard NE
Albuquerque, New Mexico
(505) 884-1366
License # 10701

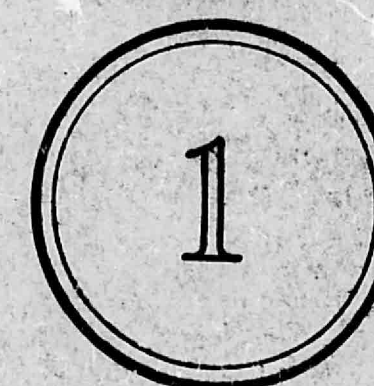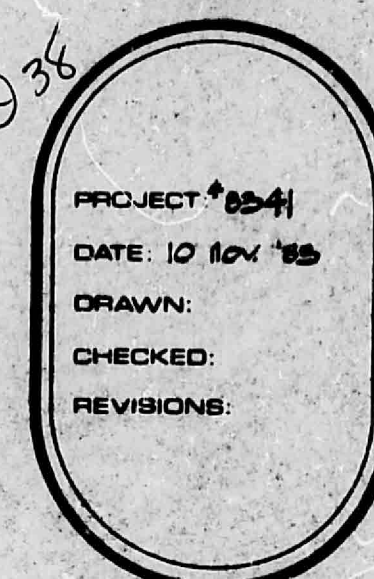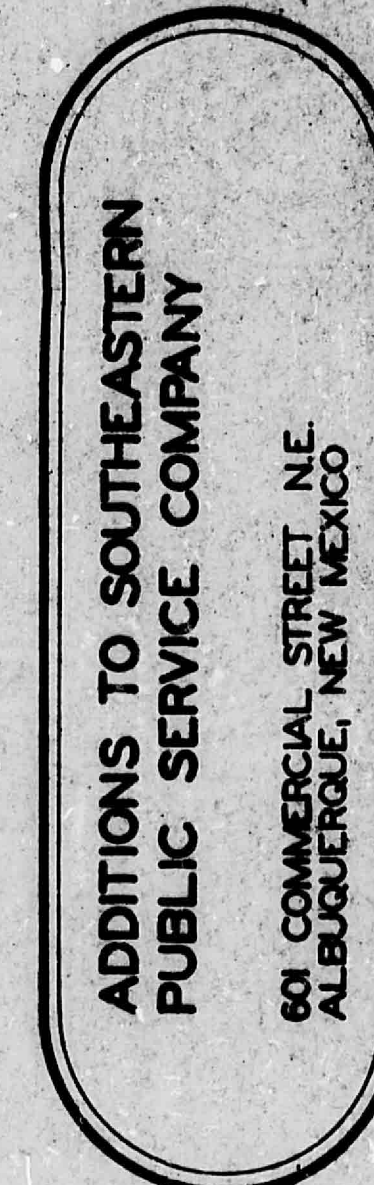

CITY OF ALBUQUERQUE