



CITY OF ALBUQUERQUE

DRAINAGE FACILITIES WITHIN CITY RIGHT-OF-WAY

*James
Gardner*

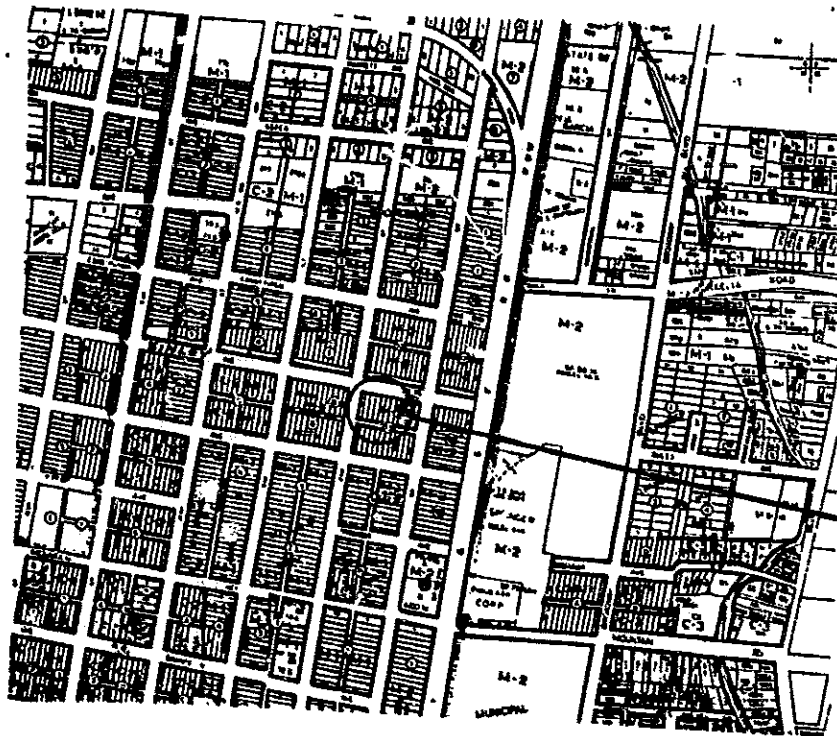

2ND & KINLEY
SITE

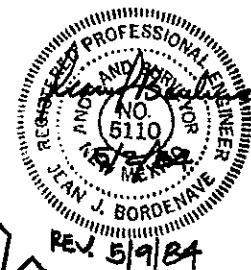

SITE LOCATION MAP

LOTS 1-B, BLOCK 13
PARIS ADDITION
BERNARD COUNTY, NM.

JH-D40



NOTICE TO CONTRACTOR

1. An excavation/construction permit will be required before beginning any work within City right-of-way. An approved copy of these plans must be submitted at the time of application for this permit.
2. All work detailed on these plans to be performed, except as otherwise stated or provided hereon, shall be constructed in accordance with "Contract Documents for City-Wide Utilities and Cash Paving No. 64-1"
3. Two working days prior to any excavation, contractor must contact Line Locating Service, 765-1234, for location of existing utilities.
4. Prior to construction, the contractor shall excavate and verify the horizontal and vertical locations of all obstructions. Should a conflict exist, the contractor shall notify the engineer so that the conflict can be resolved with a minimum amount of delay.
5. Backfill compaction shall be according to arterial street use.


P-11408 Farmer Corp

D-74

APPROVALS	NAME	DATE	TITLE:
A.C.E./DESIGN	<i>Al Oliva</i>	5/17/84	Parking Lot for NAPA Albuquerque Facility 1510 Second Street NW
INSPECTOR	<i>James G</i>	5/18/84	
A.C.E./FIELD	<i>W. J. Bordenave</i>	5/21/84	PERMIT NO.
			SHEET 1 OF 2
			MAP NO. J-14


CITY OF ALBUQUERQUE

DRAINAGE FACILITIES WITHIN CITY RIGHT-OF-WAY

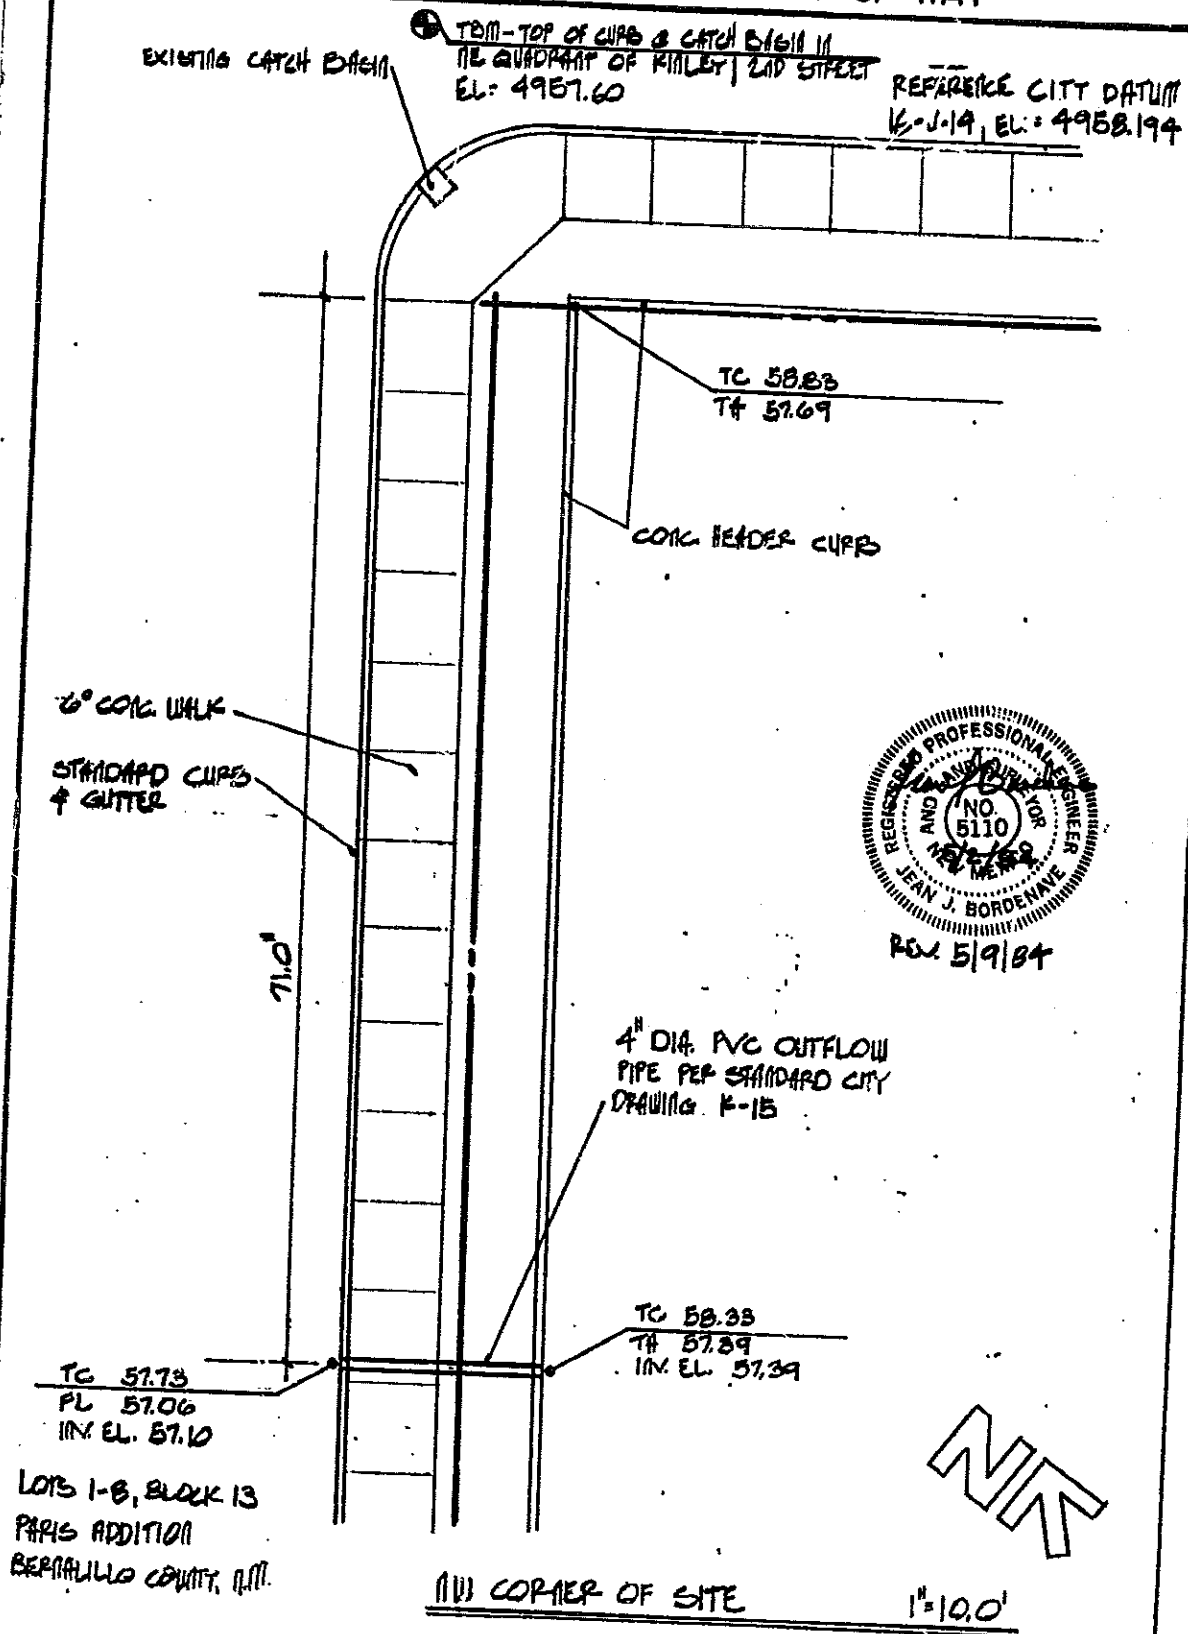


APPROVALS	NAME	DATE	TITLE:
A.C.E./DESIGN	<i>R. P. Olson</i>	5/12/84	Parking Lot for NAPA Albuquerque Facility 1510 Second Street NW
INSPECTOR	<i>James J.</i>	5/14/84	
A.C.E./FIELD	<i>R. P. Olson</i>	5/21/84	PERMIT NO.
			SHEET 2 OF 2
			MAP NO. J-14


D-24

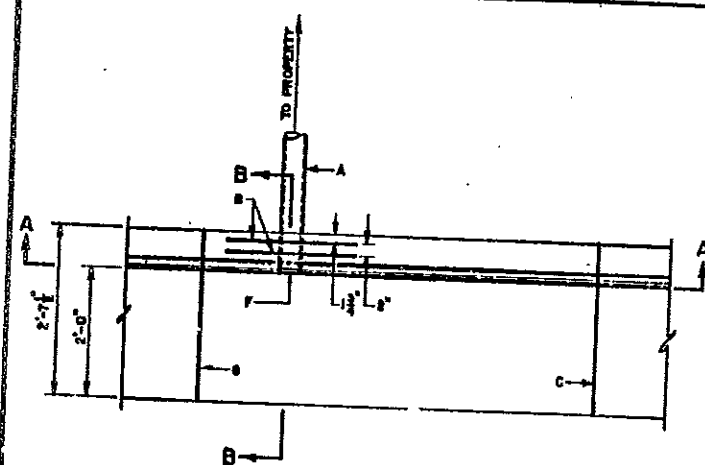

PLAN

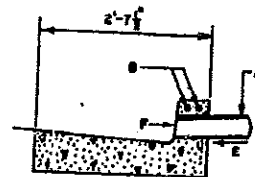

SECTION B-B

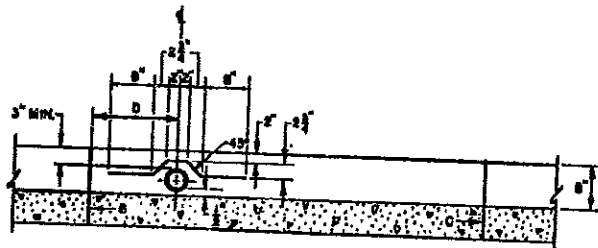

SECTION A-A

GENERAL NOTES:

1. WHEN PLACING DRAIN THROUGH EXISTING CURB, REMOVE AND REPLACE ENTIRE STONE OF CURB AND BUTTER.
2. THE CITY DOES NOT ACCEPT RESPONSIBILITY FOR MAINTENANCE FOR ANY DRAIN LINES INSTALLED BY OR FOR PRIVATE PROPERTY OWNERS.

CONSTRUCTION NOTES:

- A. DRAIN D.I. OR SCH. 40 E.W.C. PIPE, 4" NOM. SIZE (MAX.) TO PROPERTY.
- B. 2-NO. 3 BARS, 2'-4" LONG, PLACED AS SHOWN.
- C. COLD JOINT.
- D. DISTANCE FROM E. 1/2" DRAIN TO NEAREST JOINT, VARIABLE WITH 16" MIN.
- E. SLOPE 1/4" PER FT. WITHIN R.O.W.
- F. DRAIN PIPE NOT TO PROTRUDE BEYOND CURB FACE.
- G. JOINT NEAREST TO DRAIN TO BE 4" EXPANSION JOINT.

REVISIONS	CITY OF ALBUQUERQUE	
	DRAINAGE	
	DRAIN LINE THROUGH CURB	
	DWG. K-15	
		JAN. 1981