


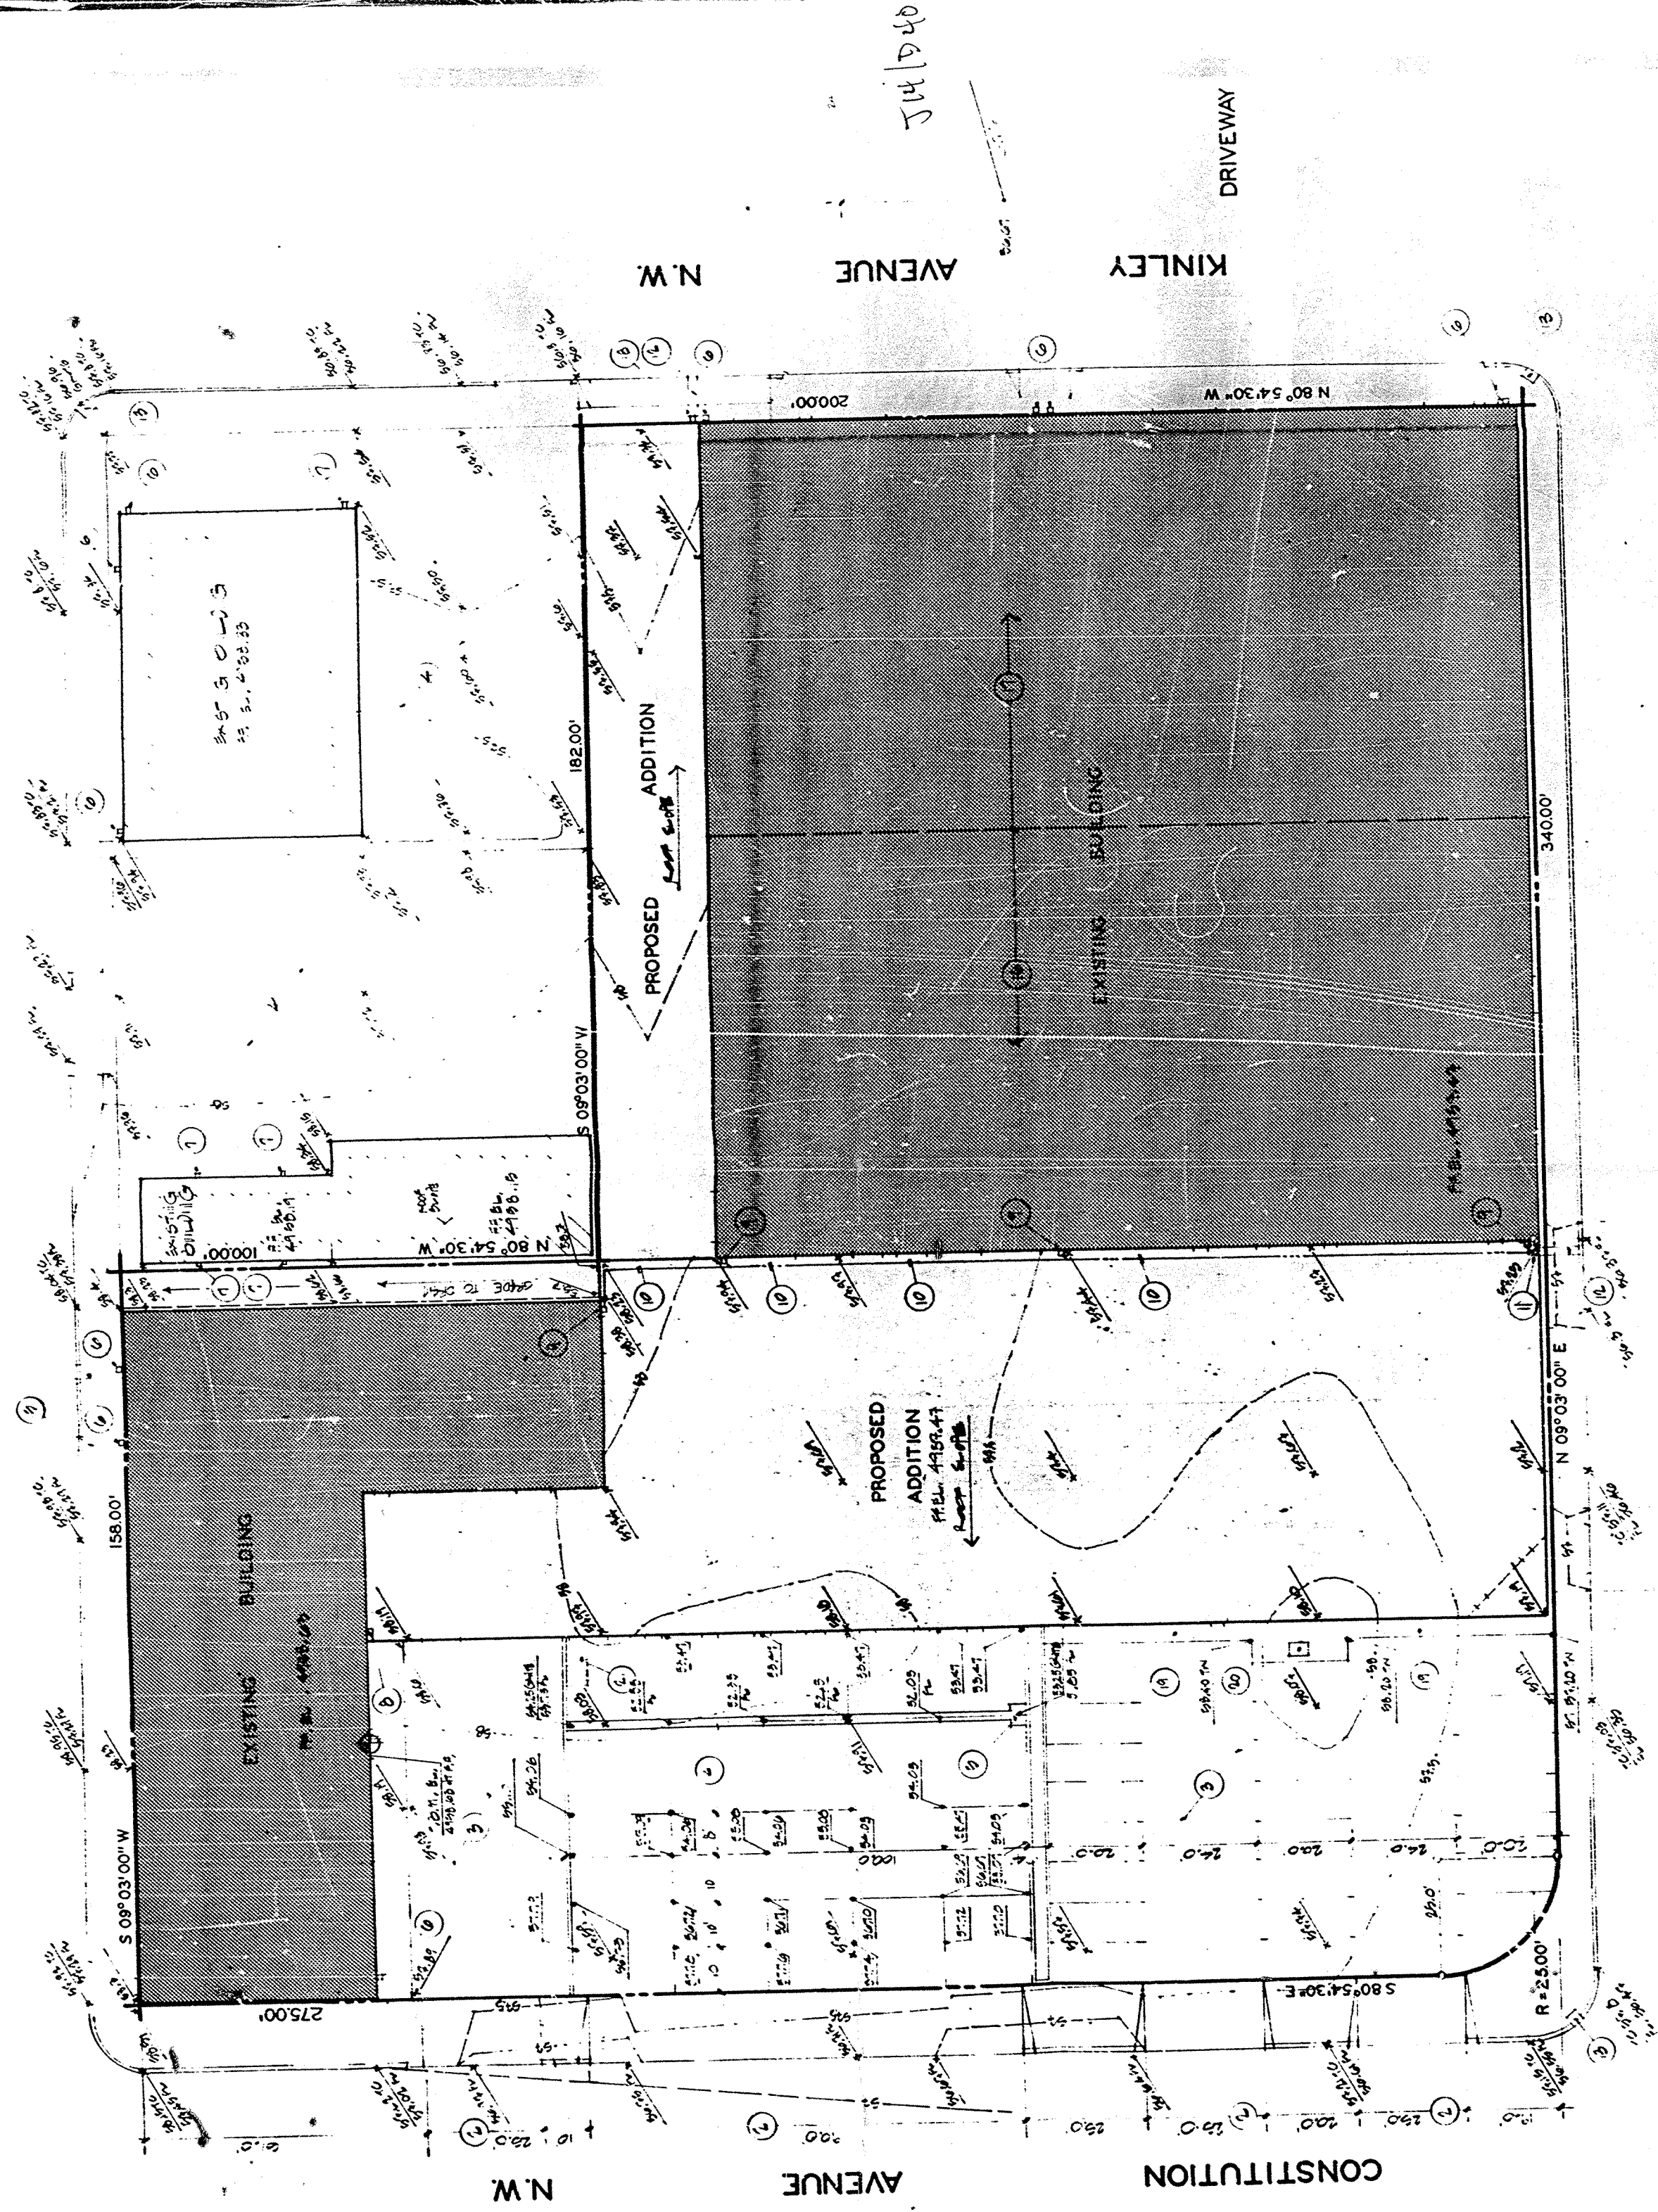

JUL 10 40

GRADING & DRAINAGE PLAN

1" = 20.00'