

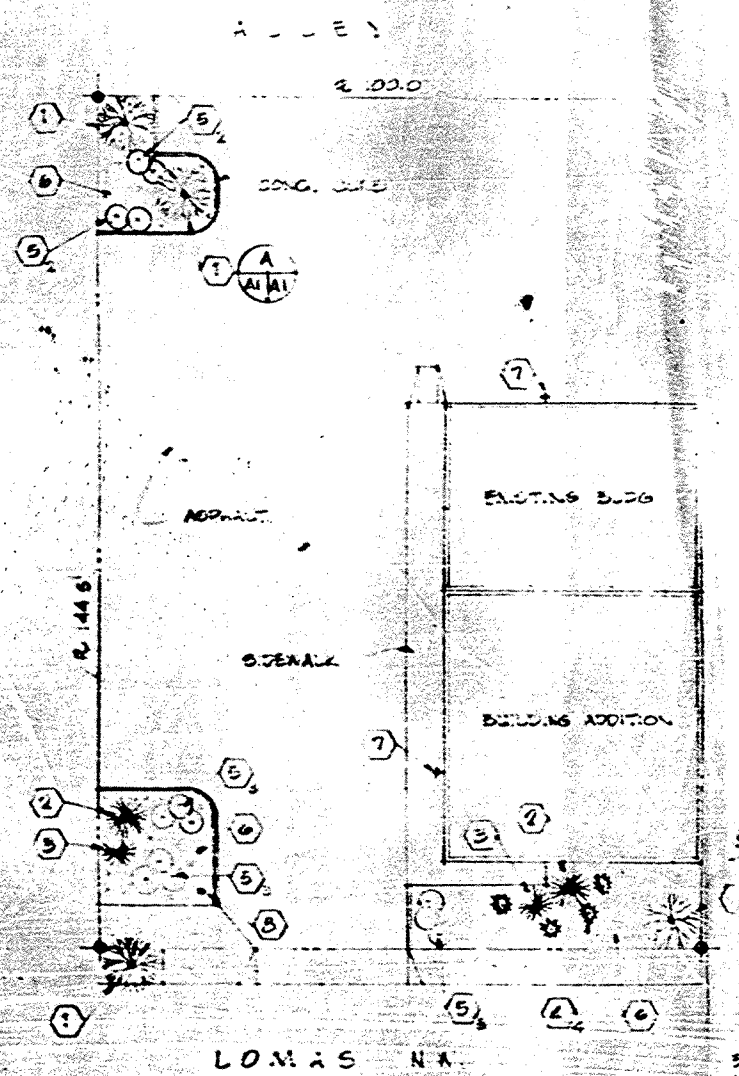
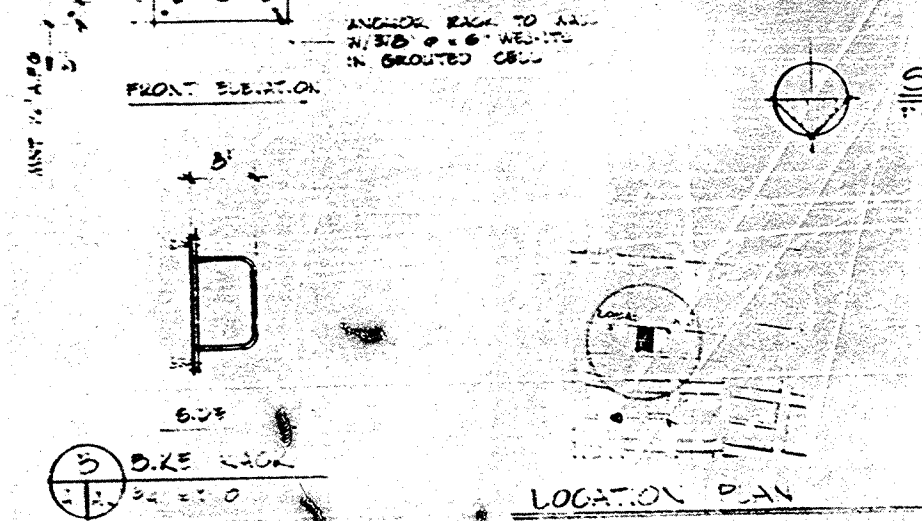
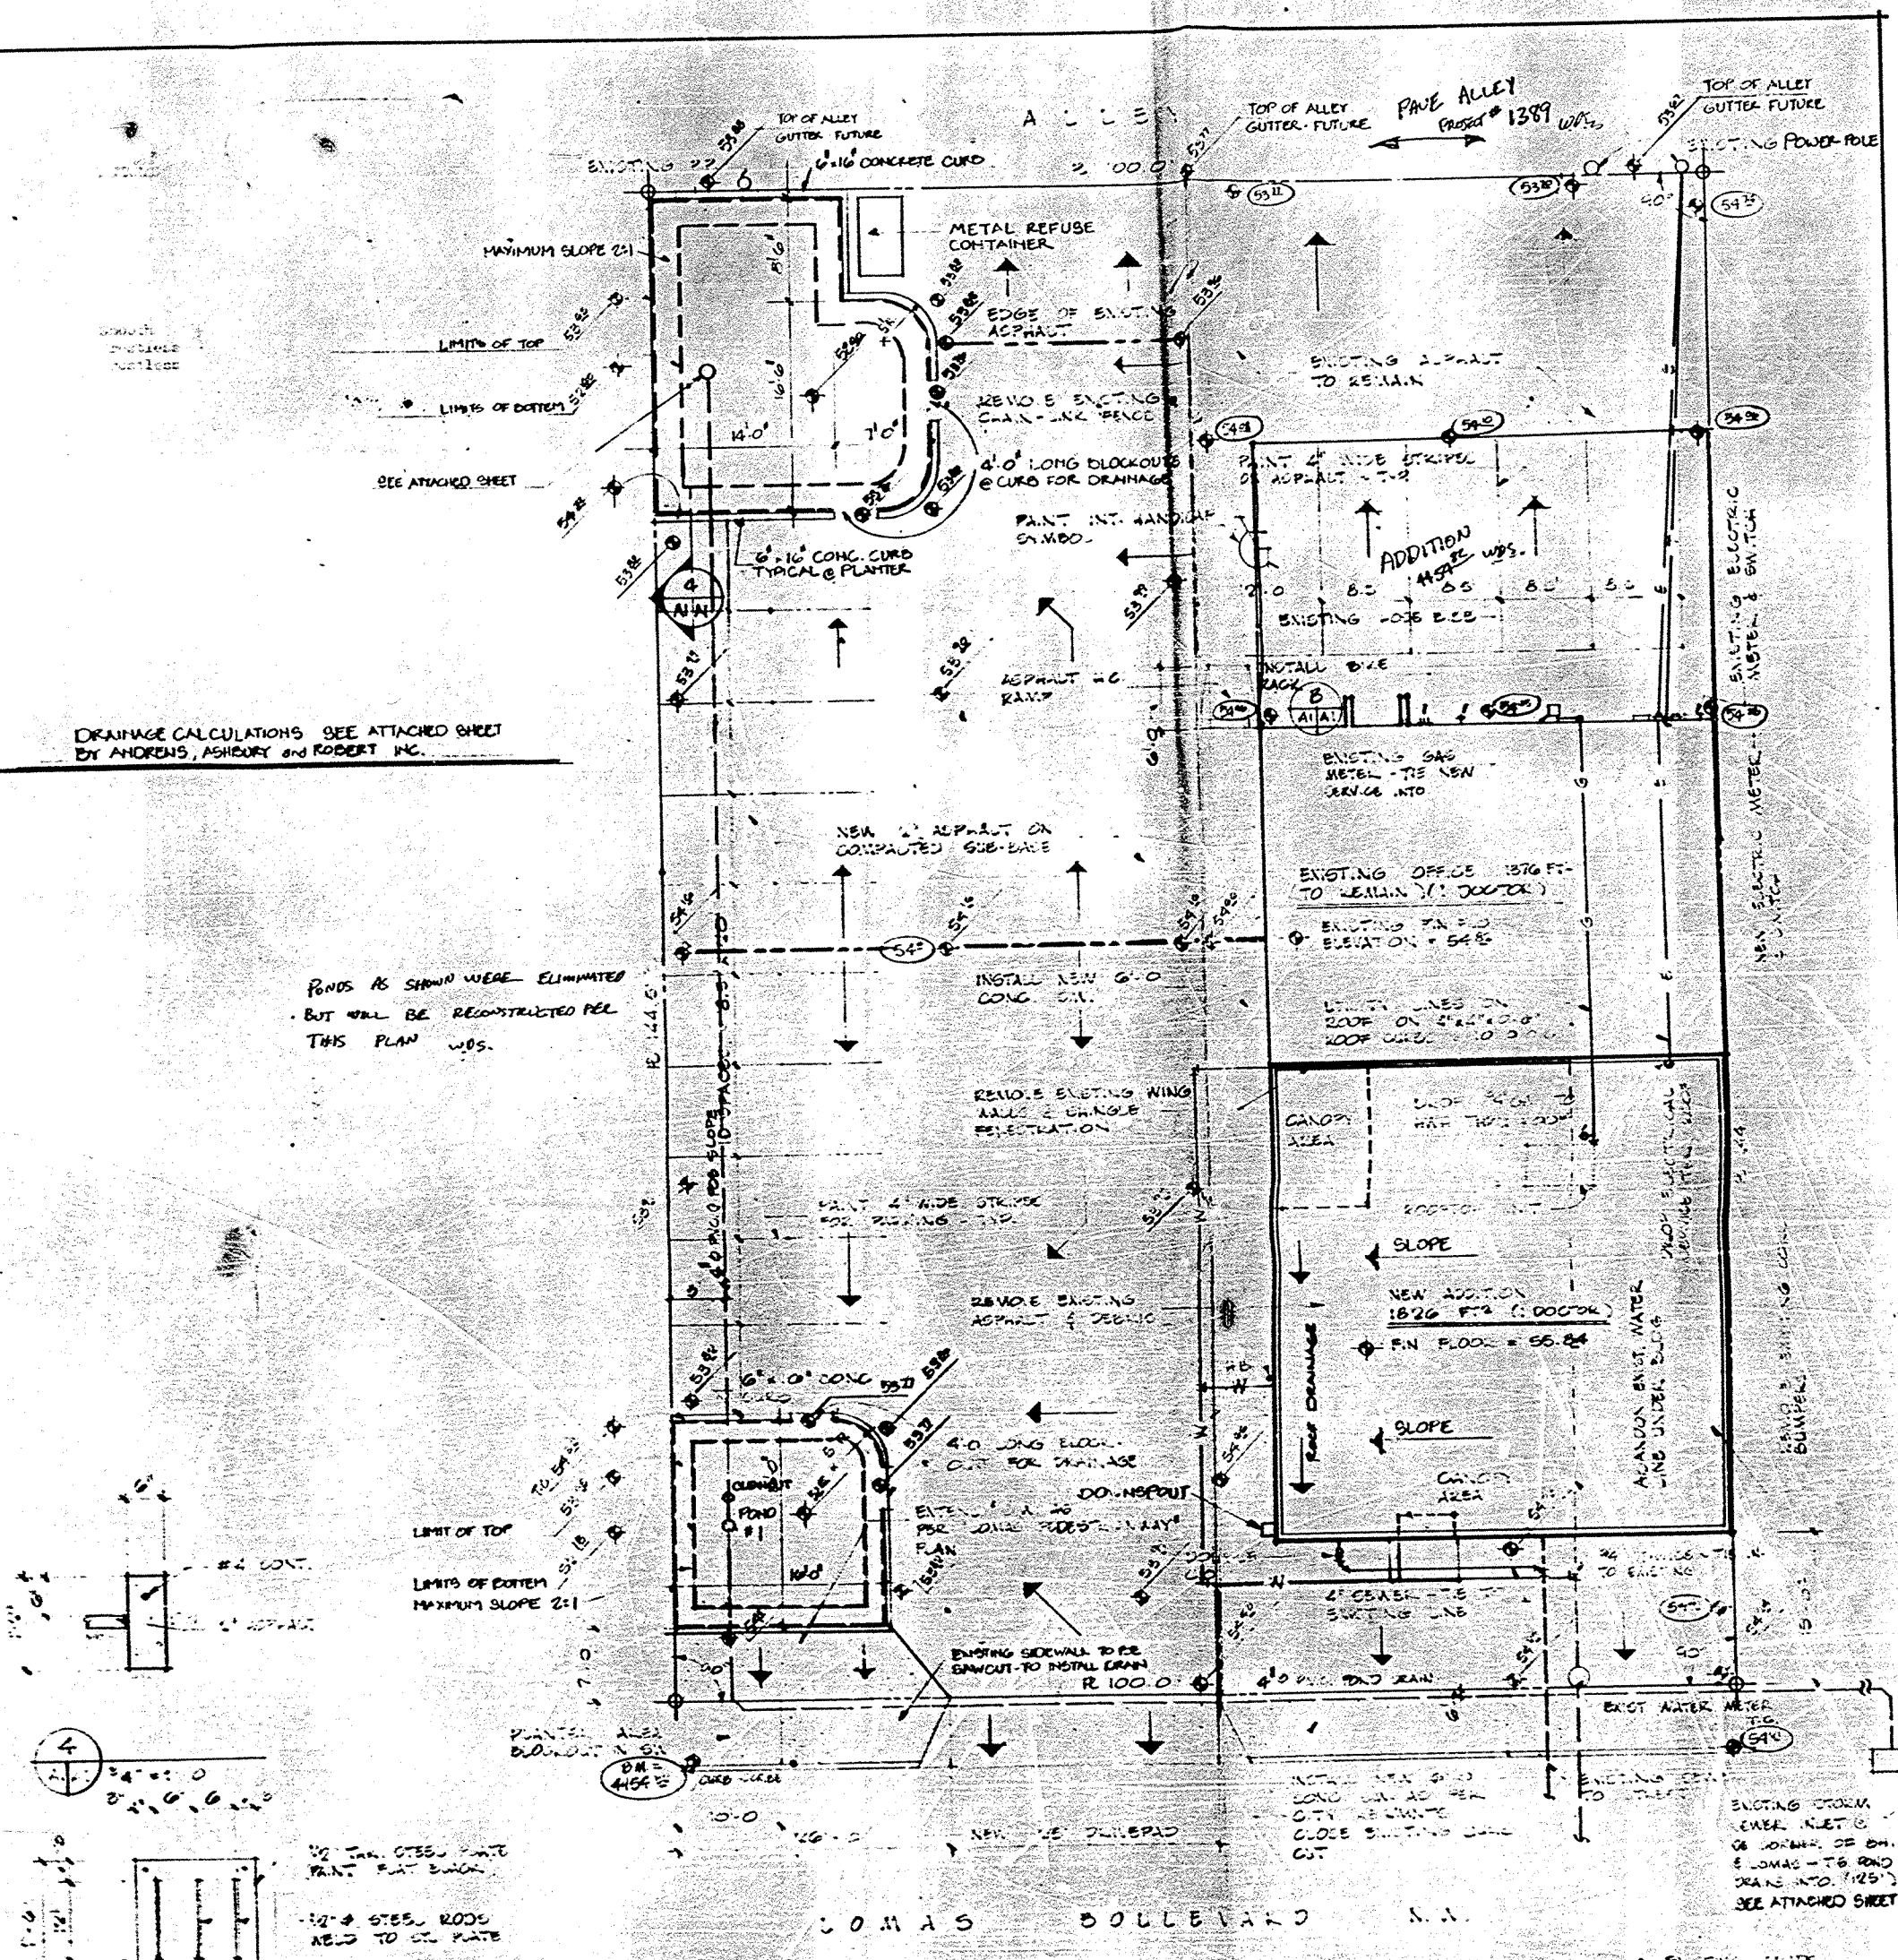
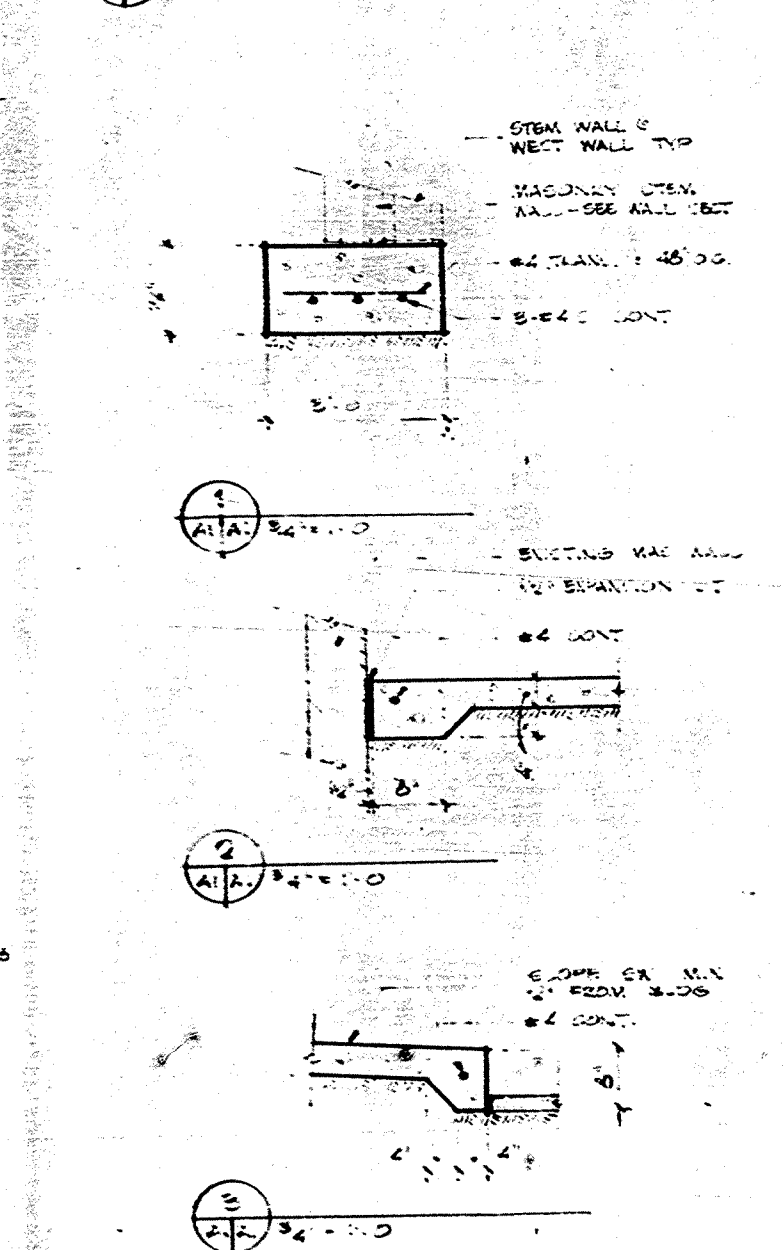



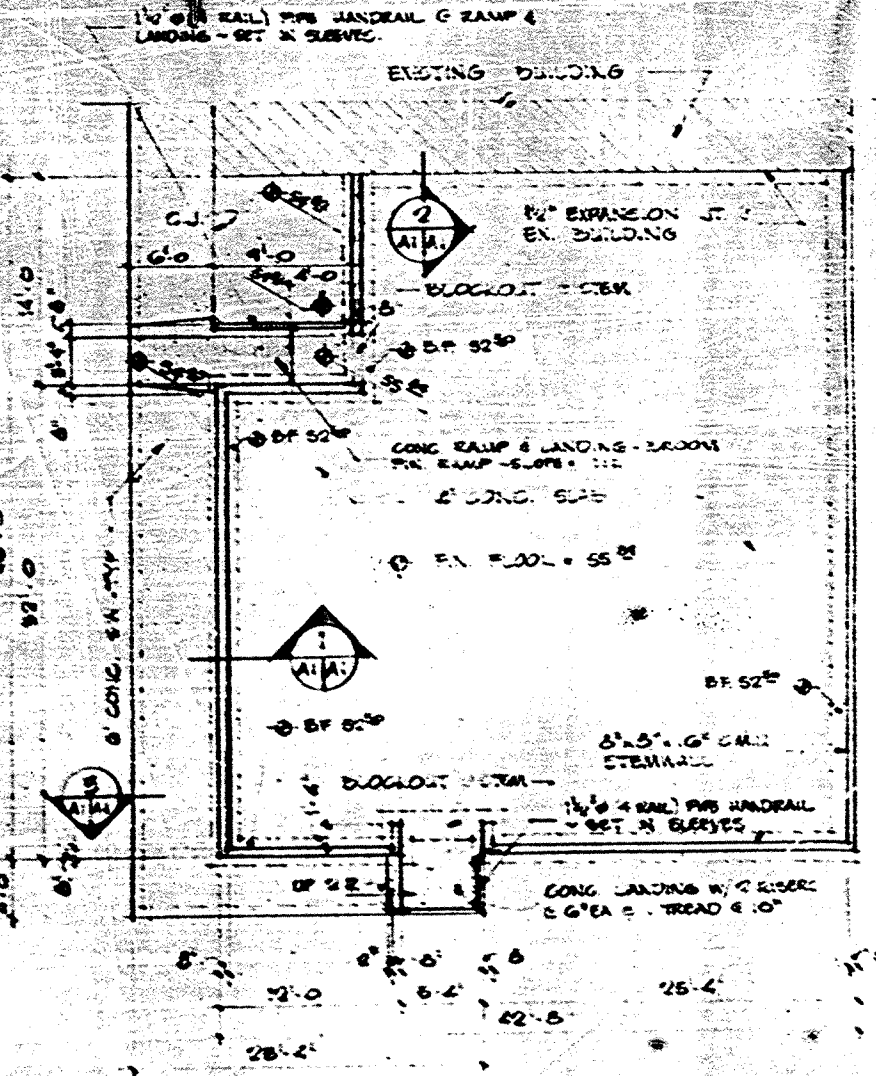

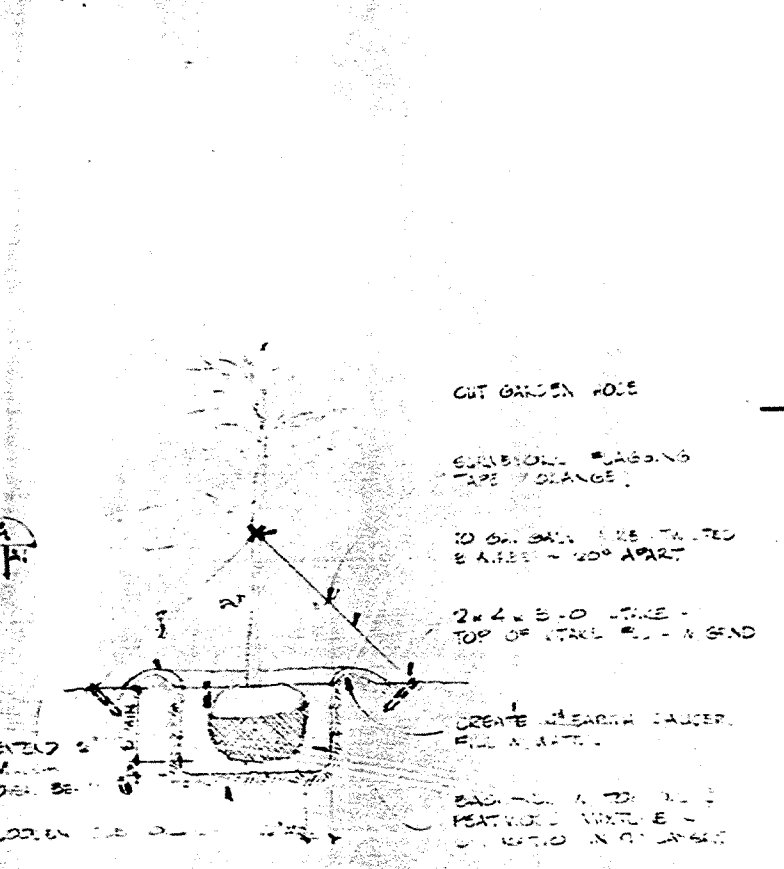

PERMANENT OFFICE ADDITION	
Robert F. Armstrong
architecture
albuquerque n.m.
505-345-3504

OFFICE ADDITION
DR. JOSEPH PETERSON

7940

SITE PLAN
FOUNDATION PLAN
CONCRETE DETAILS

AI