

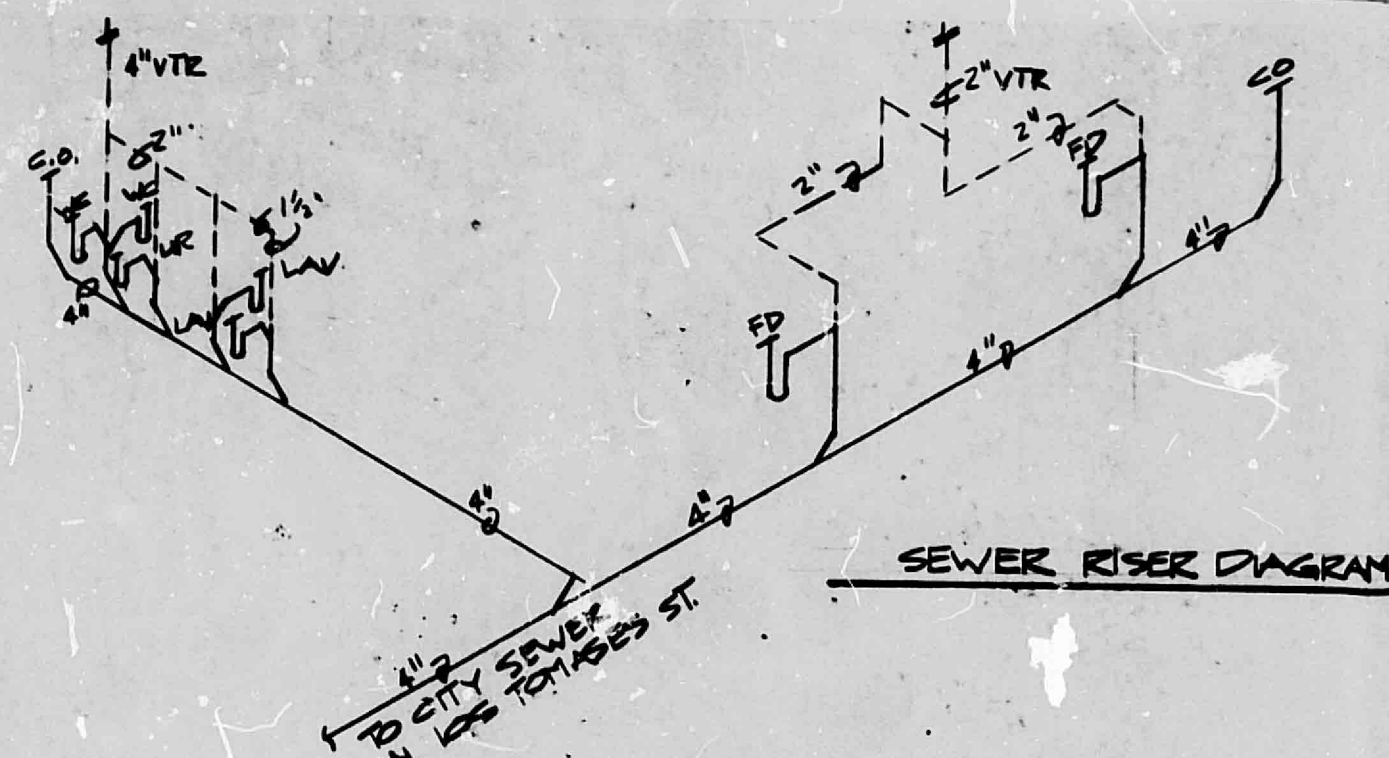


JH/D53

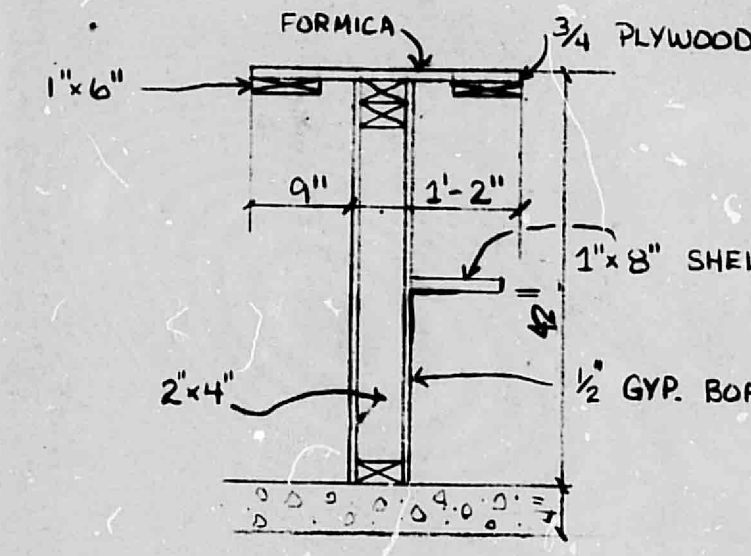

LOS. TOMASES


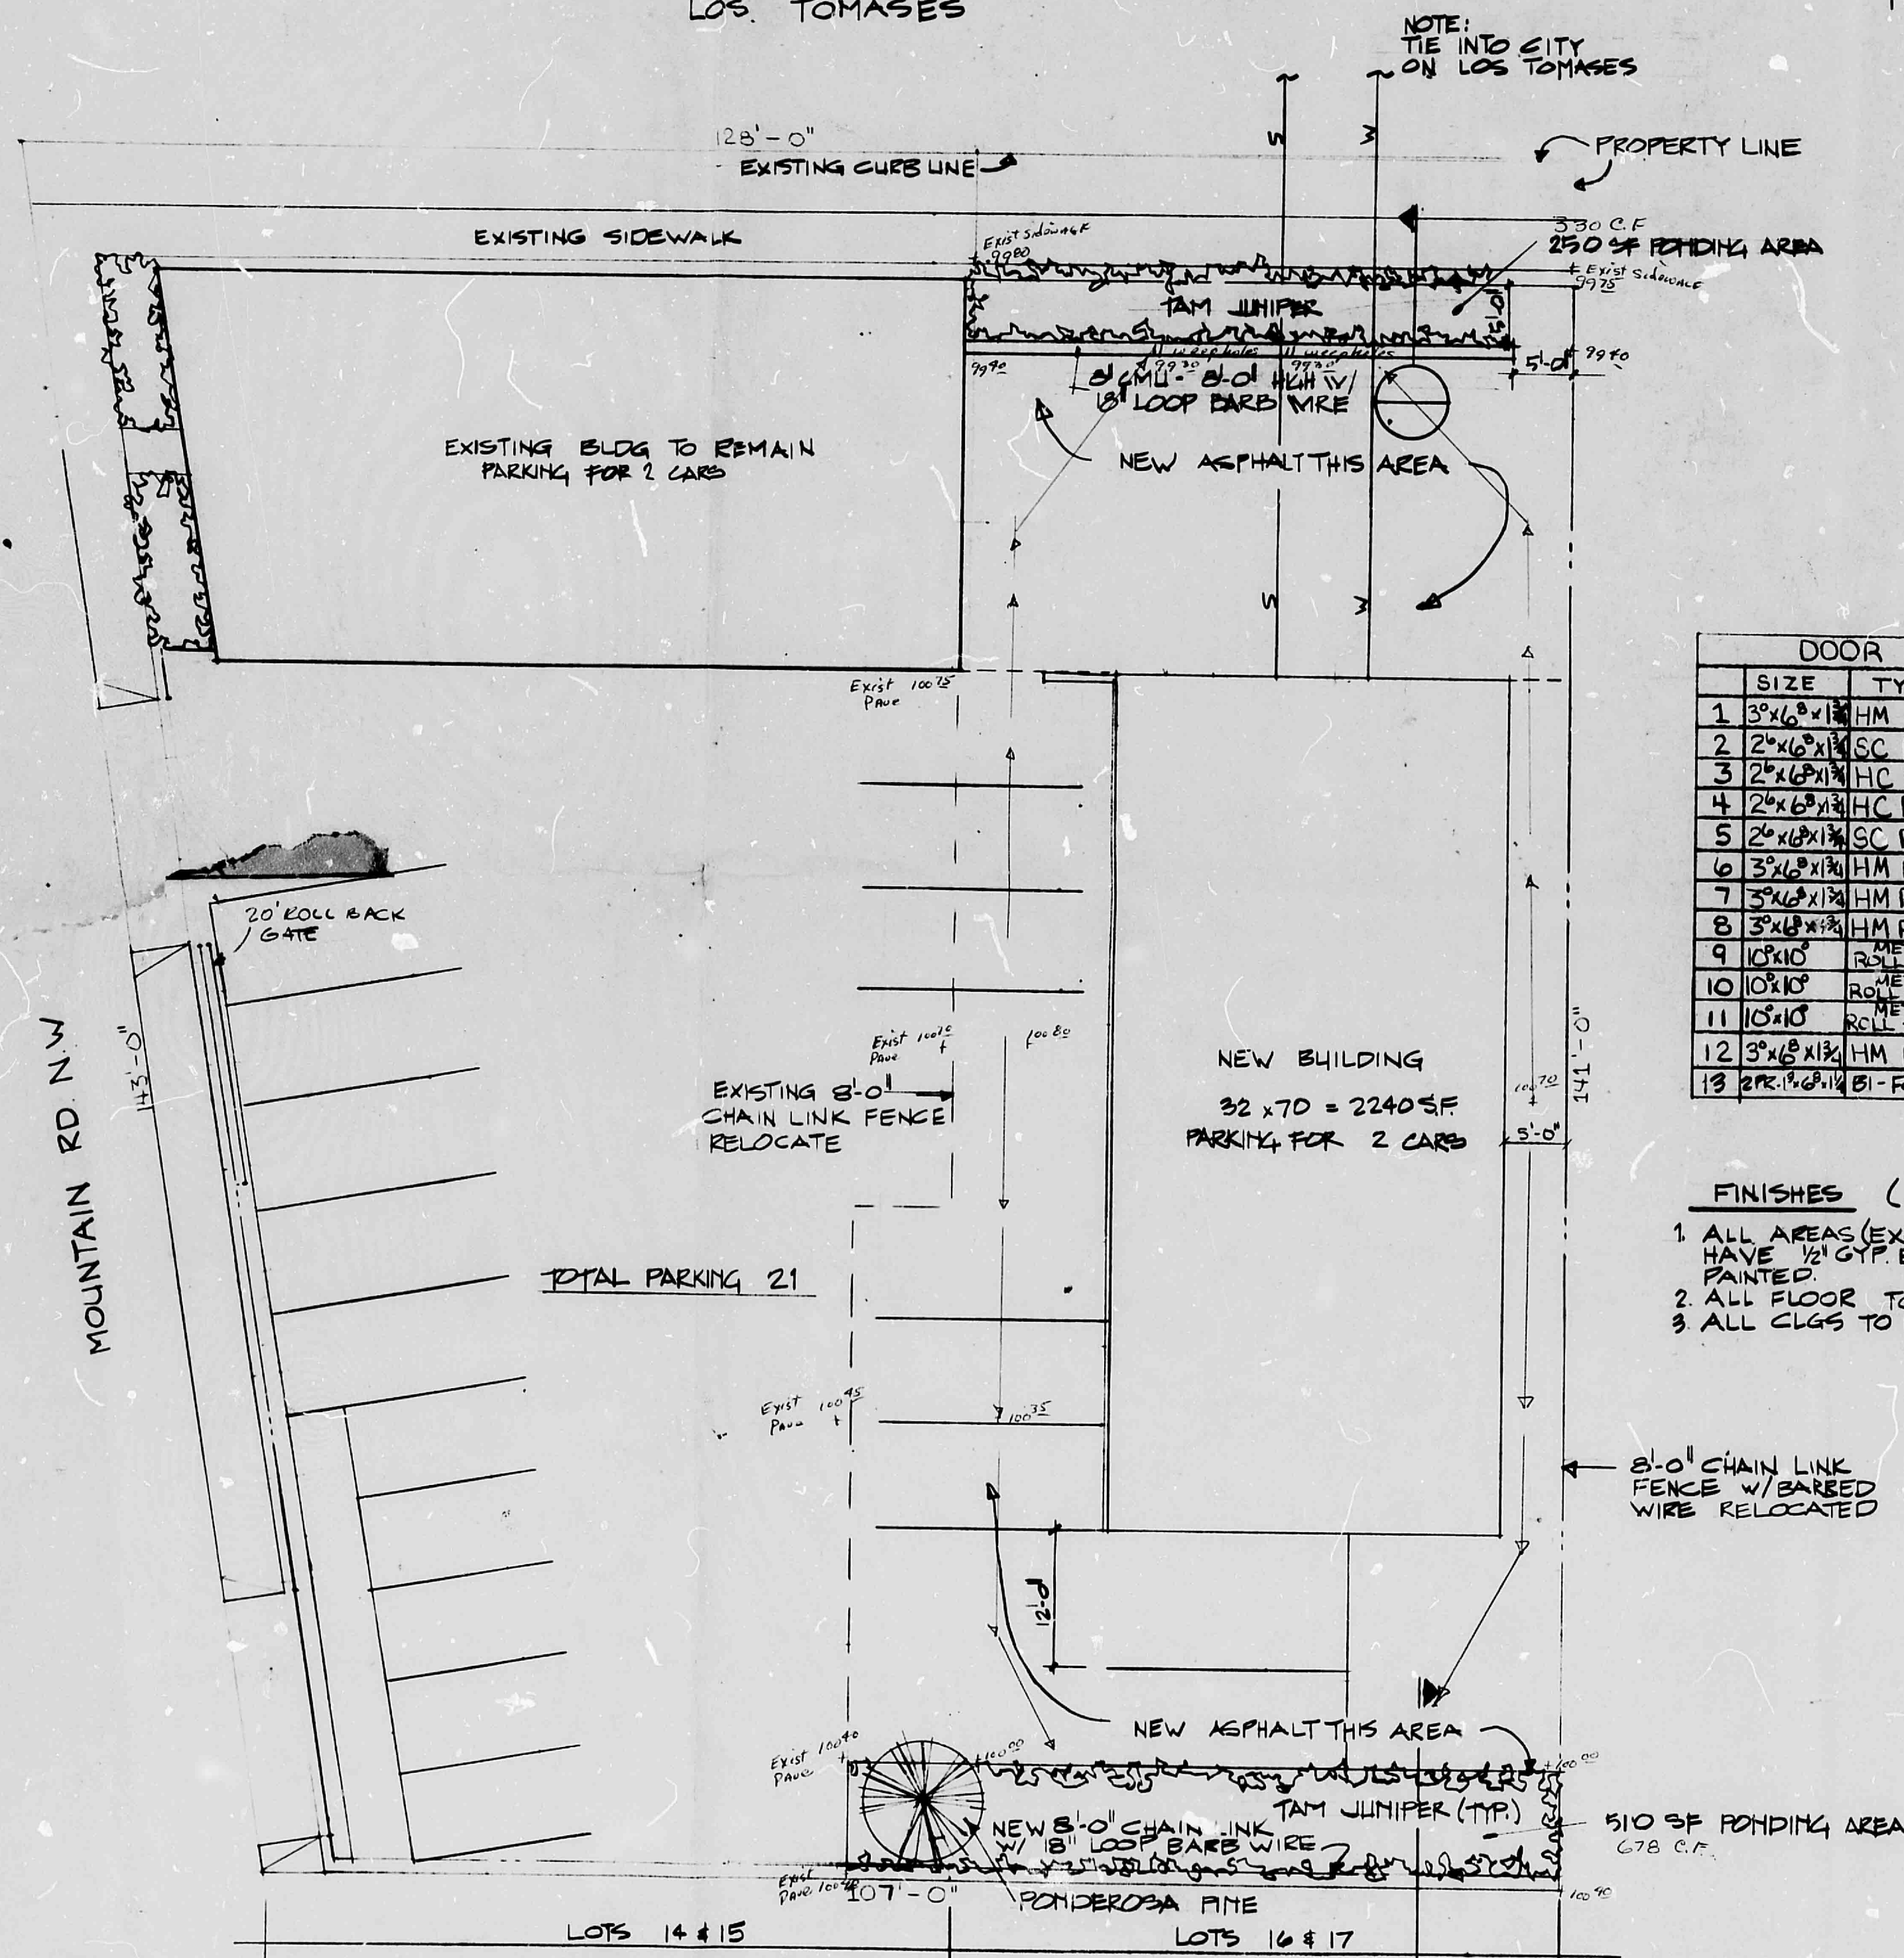


DOOR SCHEDULE					
SIZE	TYPE	FINISH	HW	SET	REMARKS
1 3'x6'x1"	HM FLUSH	PAINT	PAINT	DEAD BOLT	
2 2'x10'x1"	SC FLUSH	STAIN	STAIN	LOCK SET	
3 2'x6'x1"	HC FLUSH			LOCK SET	
4 2'x6'x1"	HC FLUSH			LOCK SET	
5 2'x6'x1"	SC FLUSH			LOCK SET	
6 3'x6'x1"	HM FLUSH	PAINT	PAINT	DEAD BOLT	1/4 HE
7 3'x6'x1"	HM FLUSH			LOCK SET	1/4 HE
8 3'x6'x1"	HM FLUSH			LOCK SET	
9 10'x10'	ROLL UP	METAL		LOCK SET	PREFINISHED
10 10'x10'	ROLL UP	METAL		LOCK SET	
11 10'x10'	ROLL UP	METAL		LOCK SET	
12 3'x6'x1"	HM FLUSH	PAINT	PAINT	DEAD BOLT	LOCK SET
13 2'x6'x1"	BI-FOLD	STAIN	STAIN	PULLS	

FINISHES (EXCLUDING SHOPS)

- ALL AREAS (EXCLUDING THE SHOPS) TO HAVE 1/2" GYP. BD. TAPE, TEXTURED & PAINTED.
- ALL FLOOR TO BE V.A.T. W/ 1/4" VINYL BASE.
- ALL CLGS TO BE 2x4 LAY IN (SEE LIGHTING PLAN).

8'-0" CHAIN LINK FENCE W/ BARBED WIRE RELOCATED

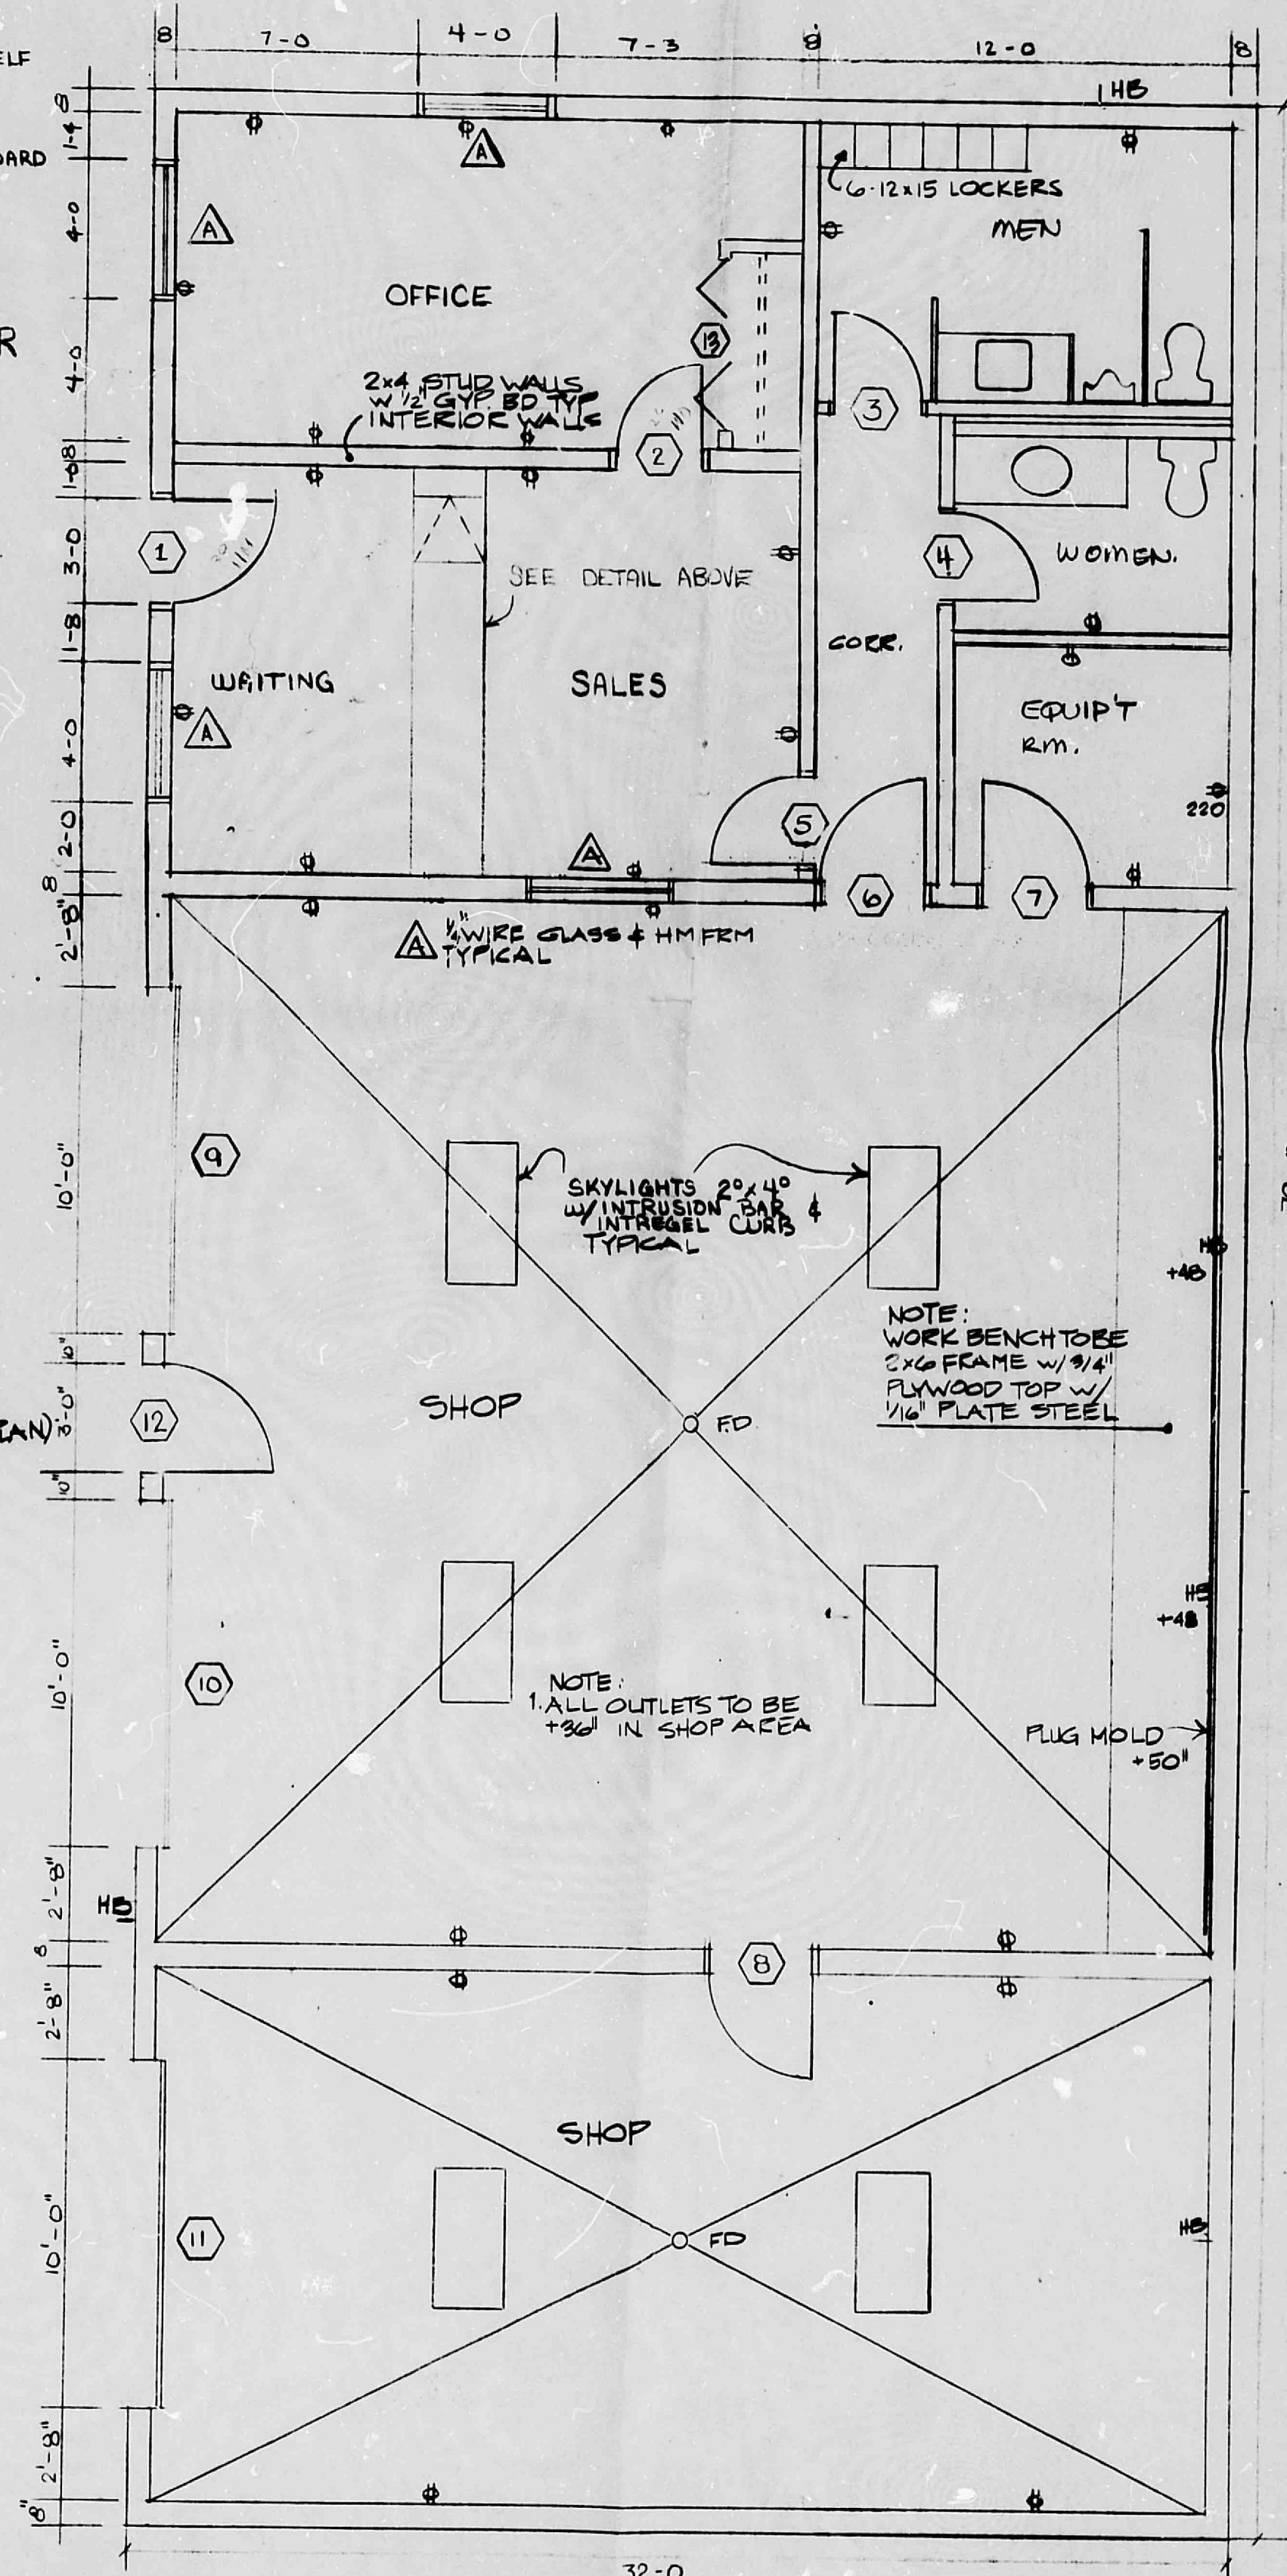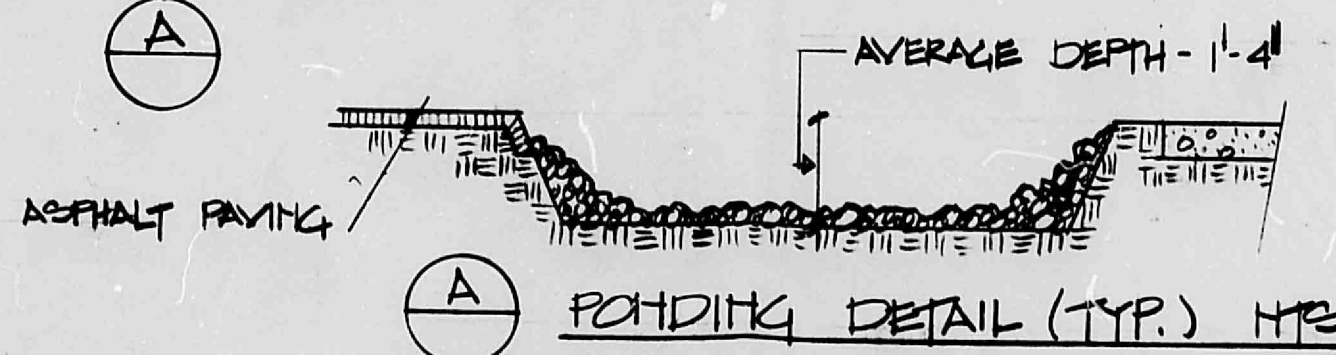

JH/D52 (1)