


DRAINAGE FACILITIES WITHIN CITY RIGHT-OF-WAY

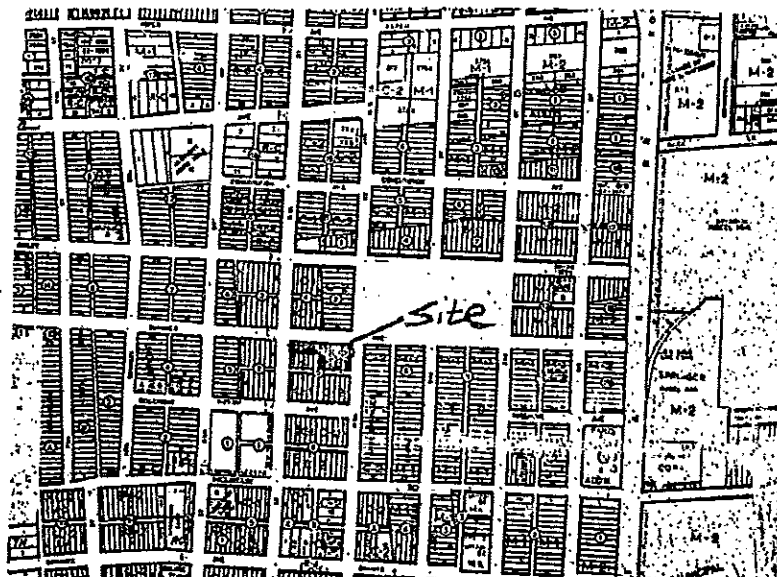

SCALE 1"=725'
(APPROX)

J-14-Z

BENCH MARK 16" J14' LOCATED AT THE INTERSECTION
OF 4th STREET AND CONSTITUTION NW IN THE
NORTHWEST QUADRANT OF THE INTERSECTION.
A SQUARE ☒ CHISELED ON THE TOP OF CONCRETE
CURB AT THE NNW CURB RETURN.
ELEV. = 4958.194'

OWNER: ROBERT BUEL 600 1st STREET NW SUIT 100



NOTICE TO CONTRACTOR


1. An excavation/construction permit will be required before beginning any work within City right-of-way. An approved copy of these plans must be submitted at the time of application for this permit.
2. All work detailed on these plans to be performed, except as otherwise stated or provided hereon, shall be constructed in accordance with "Contract Documents for City-Wide Utilities and Cash Paving No. B5-1".
Two working days prior excavation, contractor must contact Line location service, 763-1234 for location of existing utilities.
3. Prior to construction, the contractor shall excavate and verify the horizontal and vertical locations of all obstructions. Should a conflict exist, the contractor shall notify the engineer so that the conflict can be resolved with a minimum amount of delay.
5. Backfill compaction shall be according to Arterial street use.

D-8.1

APPROVALS	NAME	DATE	TITLE: COMMERCIAL BLD. 1223 FOURTH ST. NW ALB. N.M.
A.C.E./DESIGN			PORTION OF BLOCK 5 ROMERO ADDN. ROBERT BUEL 600 1st ST. NW Suite 100
INSPECTOR			PERMIT NO.
A.C.E./FIELD			SHEET 1 OF 3
			MAP NO. J-14

CITY OF ALBUQUERQUE


DRAINAGE FACILITIES WITHIN CITY RIGHT-OF-WAY

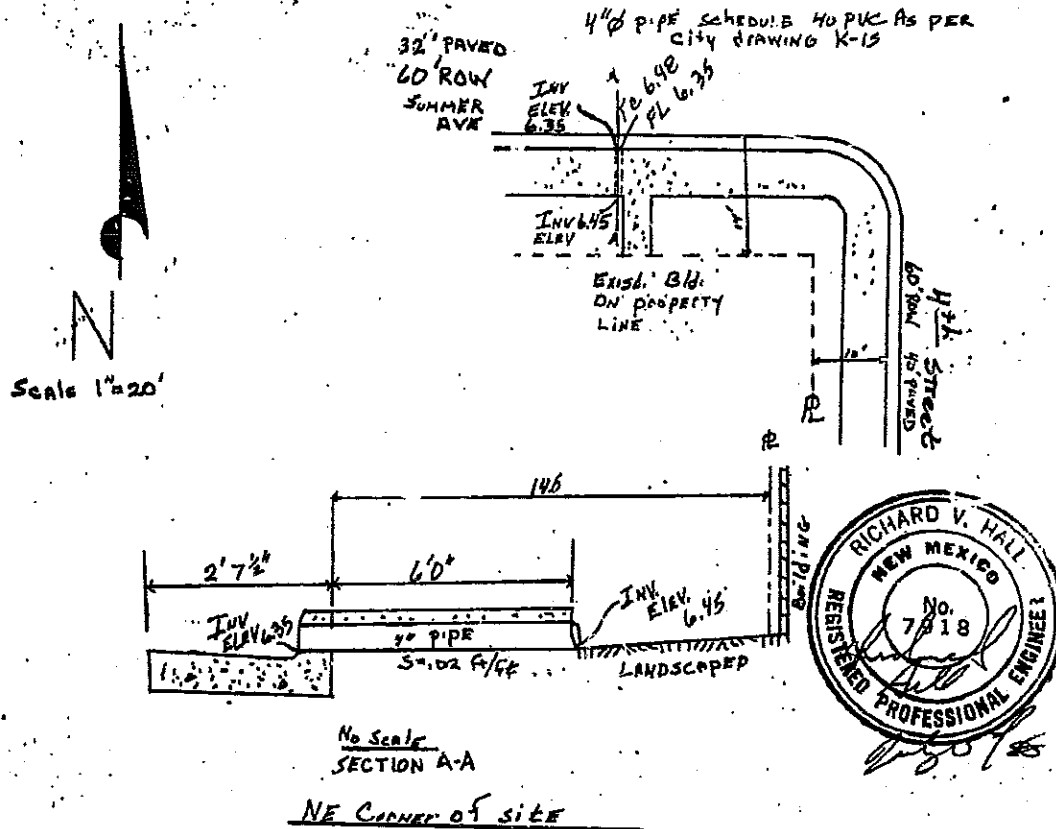

APPROVALS	NAME	DATE	TITLE: COMMERCIAL BLD. 1223 FOURTH ST. NW ALB. N.M. (ROBERT BUEL, 600 1st NW SUITE 100 PORTION BLOCK 5 ROMERO ADDN.	
A.C.E./DESIGN				
INSPECTOR			PERMIT NO.	MAP NO. 6-14
A.C.E./FIELD			SHEET 2 OF 3	

CITY OF ALBUQUERQUE

DRAINAGE FACILITIES WITHIN CITY RIGHT-OF-WAY

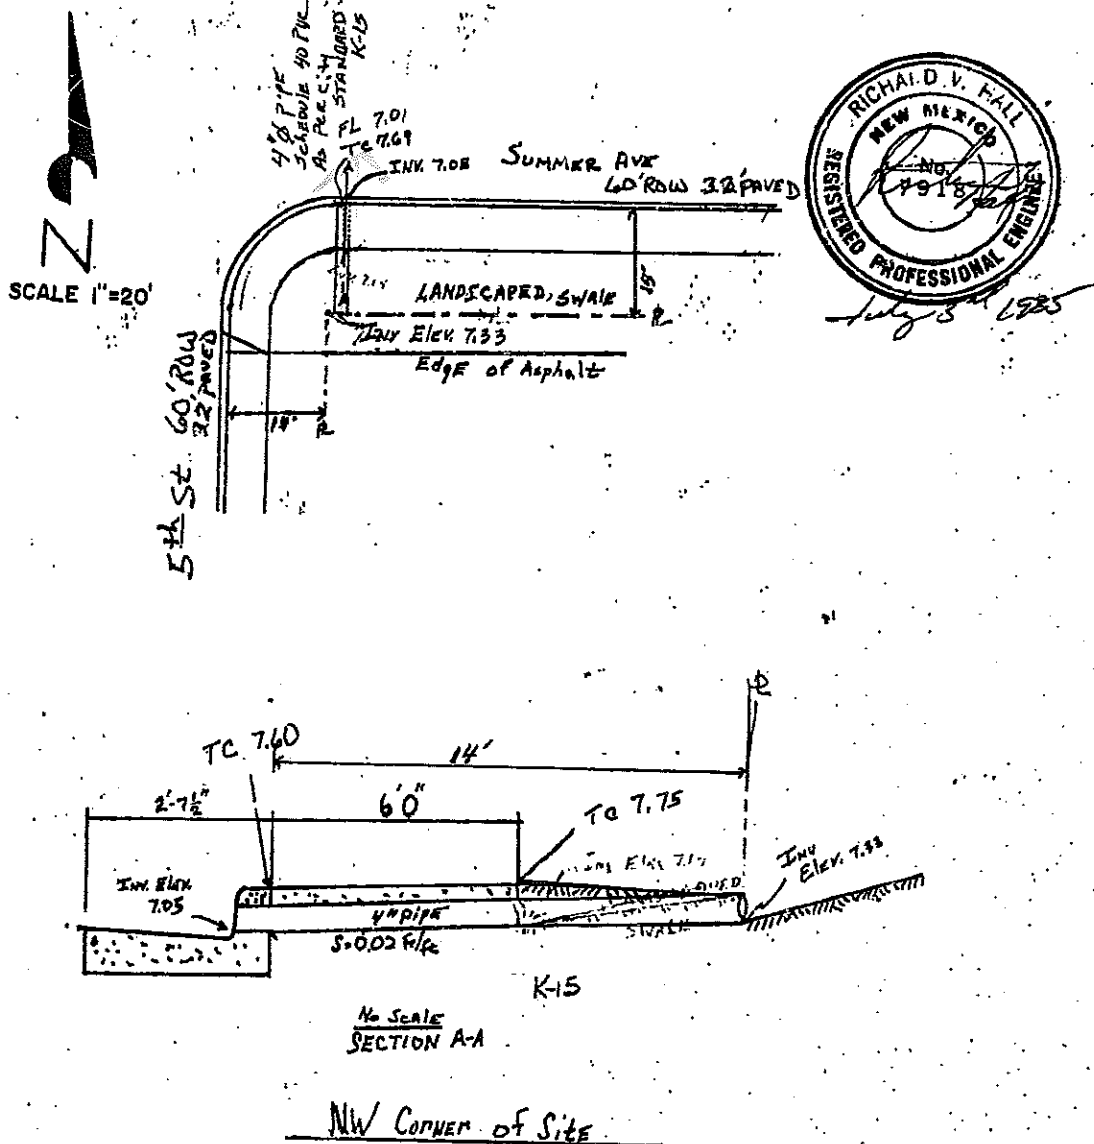

APPROVALS	NAME	DATE	TITLE: COMMERCIAL BLD. 1223 FOURTH ST. N.W. ALB. N.M. PORTION BLOCK 5 ROMERO ADDN. ROBERT BUEL 600 1st ST NW SUITE 100	
A.C.E./DESIGN				
INSPECTOR			PERMIT NO.	MAP NO. J-14
A.C.E./FIELD			SHEET 3 OF 3	NO.