


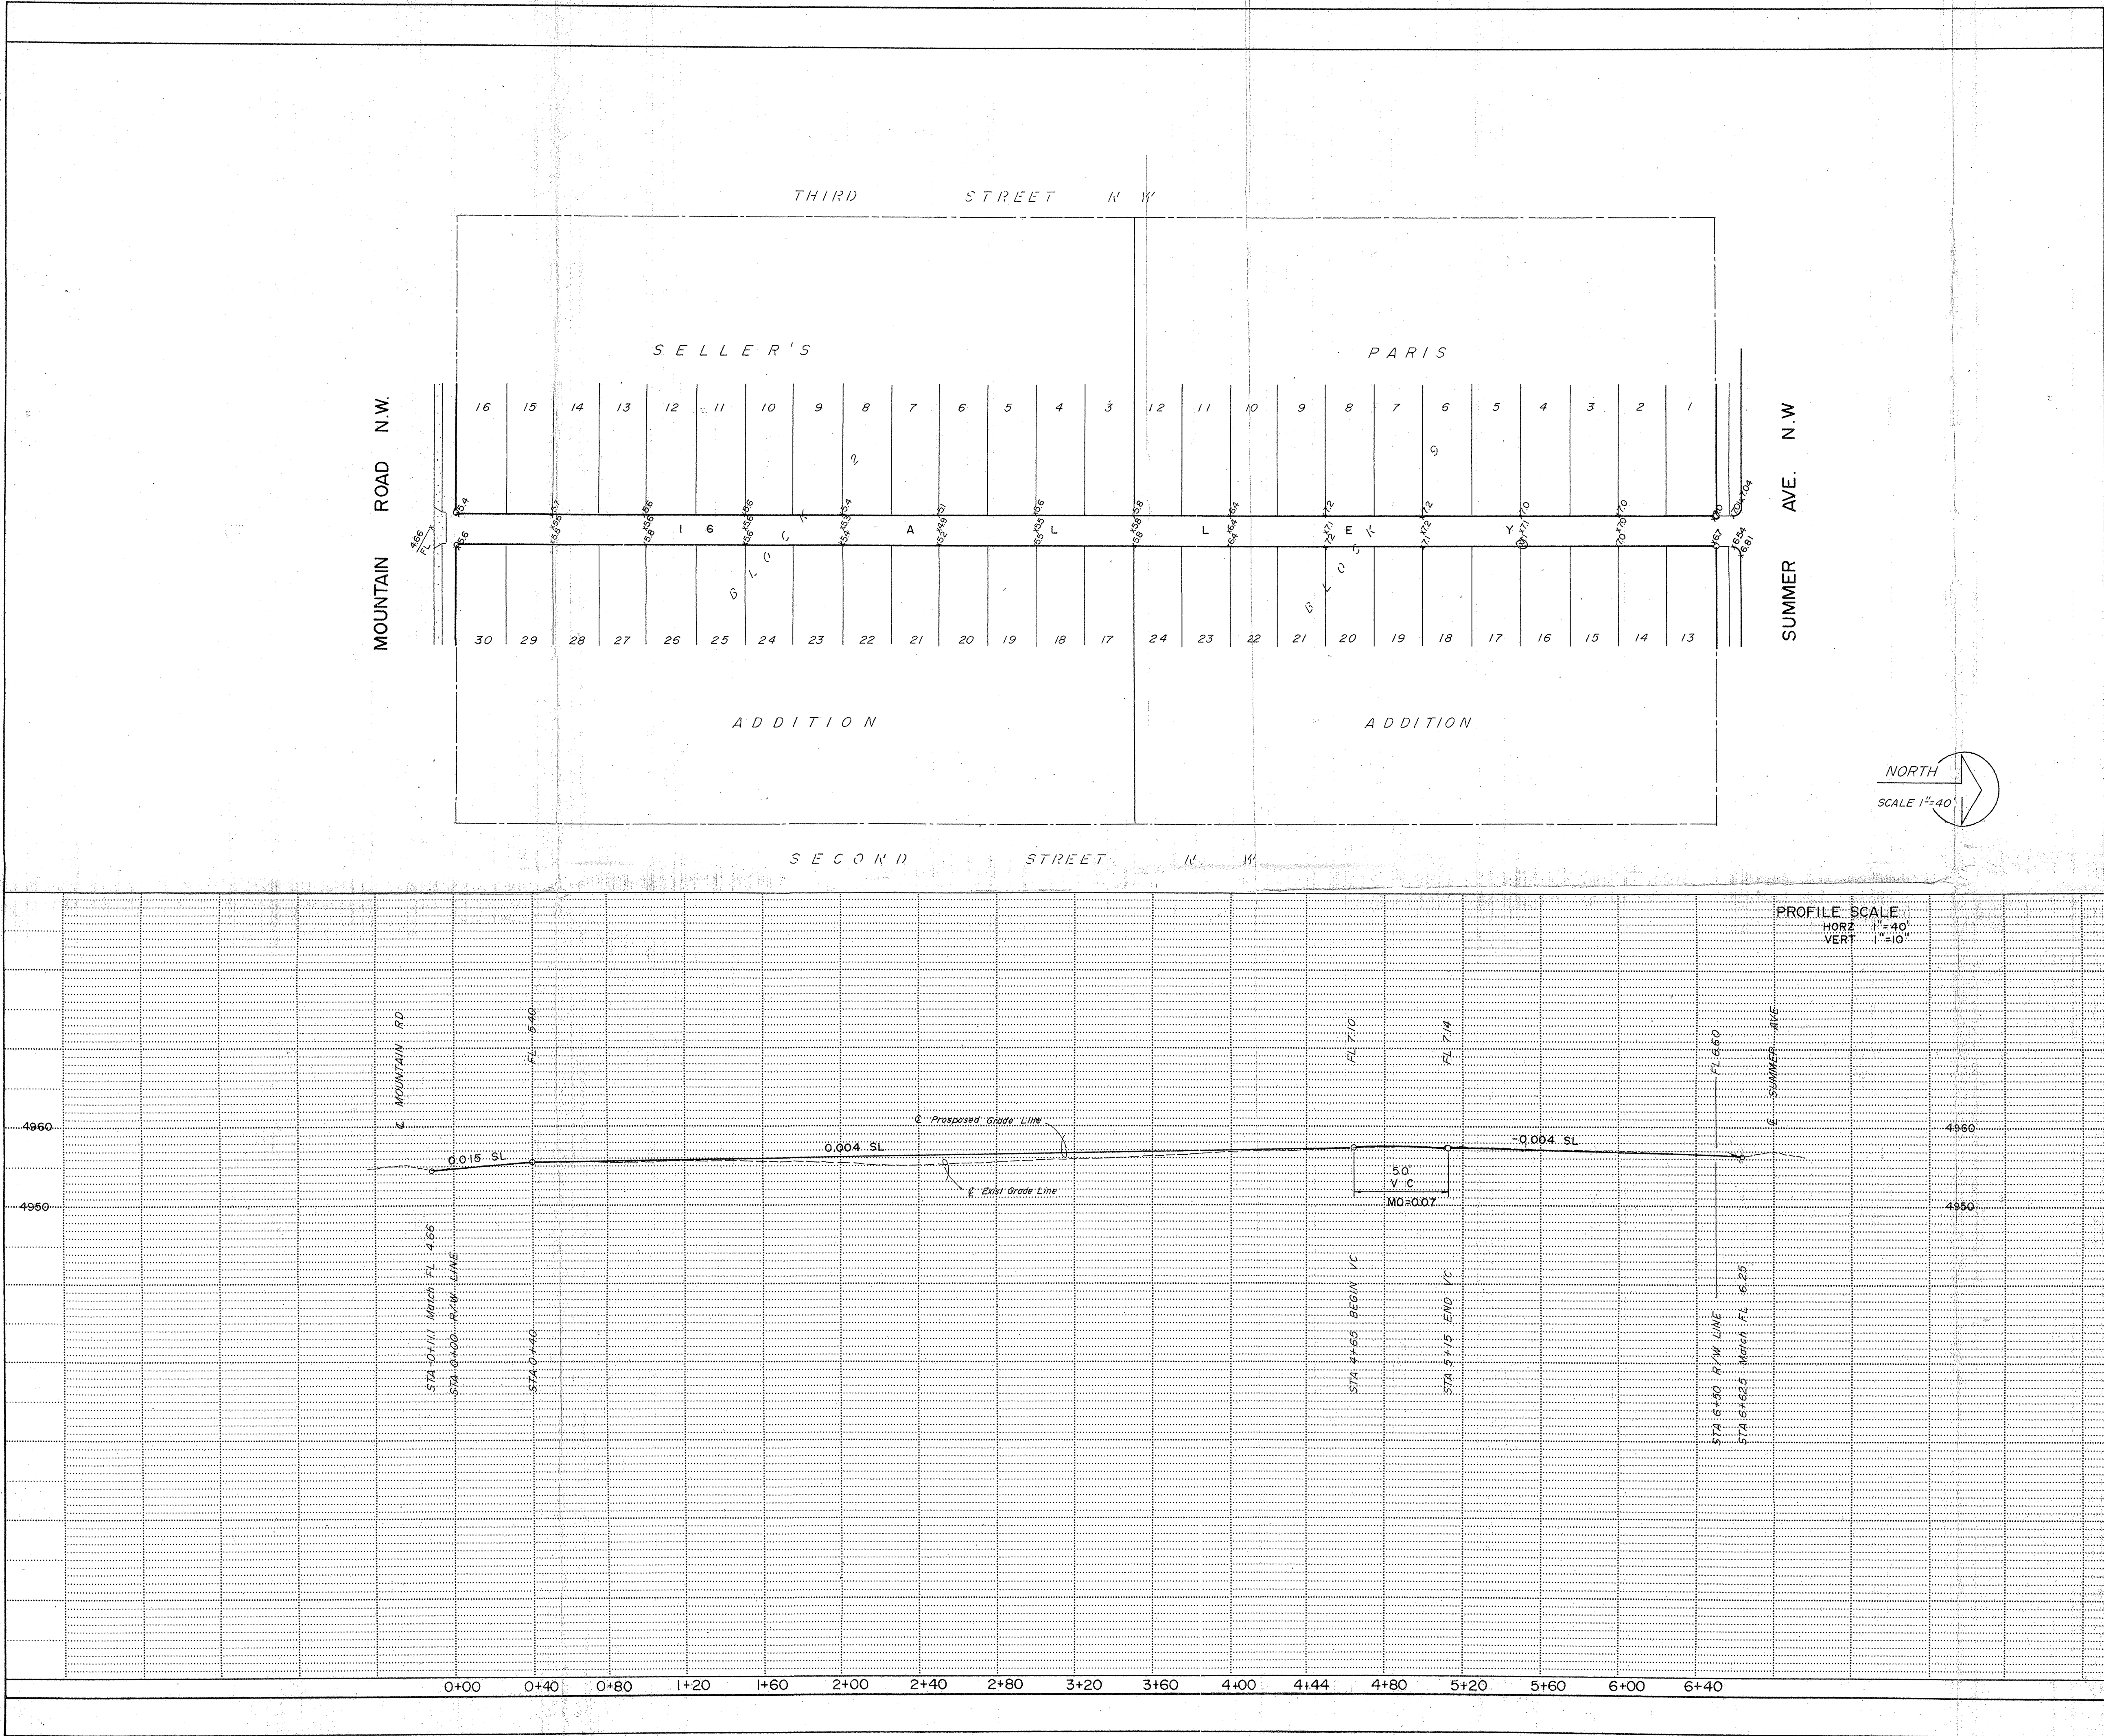

DRAWING NO.		MAP NO.		SHEET OF	
CITY OF ALBUQUERQUE MUNICIPAL DEVELOPMENT DEPARTMENT ENGINEERING DIVISION					
TITLE: PROPOSED ALLEY GRADES ALLEY GRADES FROM MOUNTAIN RD. TO SUMMER AVE., BLOCK 2, SELLER'S ADDITION & BLOCK 3, PARIS ADDITION.					
APPROVALS	ENGINEER	DATE	APPROVALS	ENGINEER	DATE
City Engineer			Liquid Waste		
A.C.E.-Design			Traffic		
A.C.E.-Hydrology			Water		
RECEIVED OCT 02 1985 HYDROLOGY SECTION					
PRELIMINARY ALLEY GRADES ONLY					
ENGINEER'S SEAL					
NO. DATE REMARKS BY					
DESIGNED BY DATE					
DRAWN BY DATE					
CHECKED BY DATE					
REVISIONS DESIGN					
NO. DATE					
SURVEY INFORMATION					
FIELD NOTES					
NO. BY DATE					
BENCH MARKS					
USC & GSI BRASS CAP "L-224 RESET" 4856.580'					
AS BUILT INFORMATION					
CONTRACTOR					
WORK BY					
CHECKED BY					
DATE					
FIELD ACCEPTANCE BY					
DATE					
DRAWING BY					
DATE					
CORRECTED BY					
DATE					
MICRO-FILM INFORMATION					
RECORDED BY					
DATE					
NO.					