
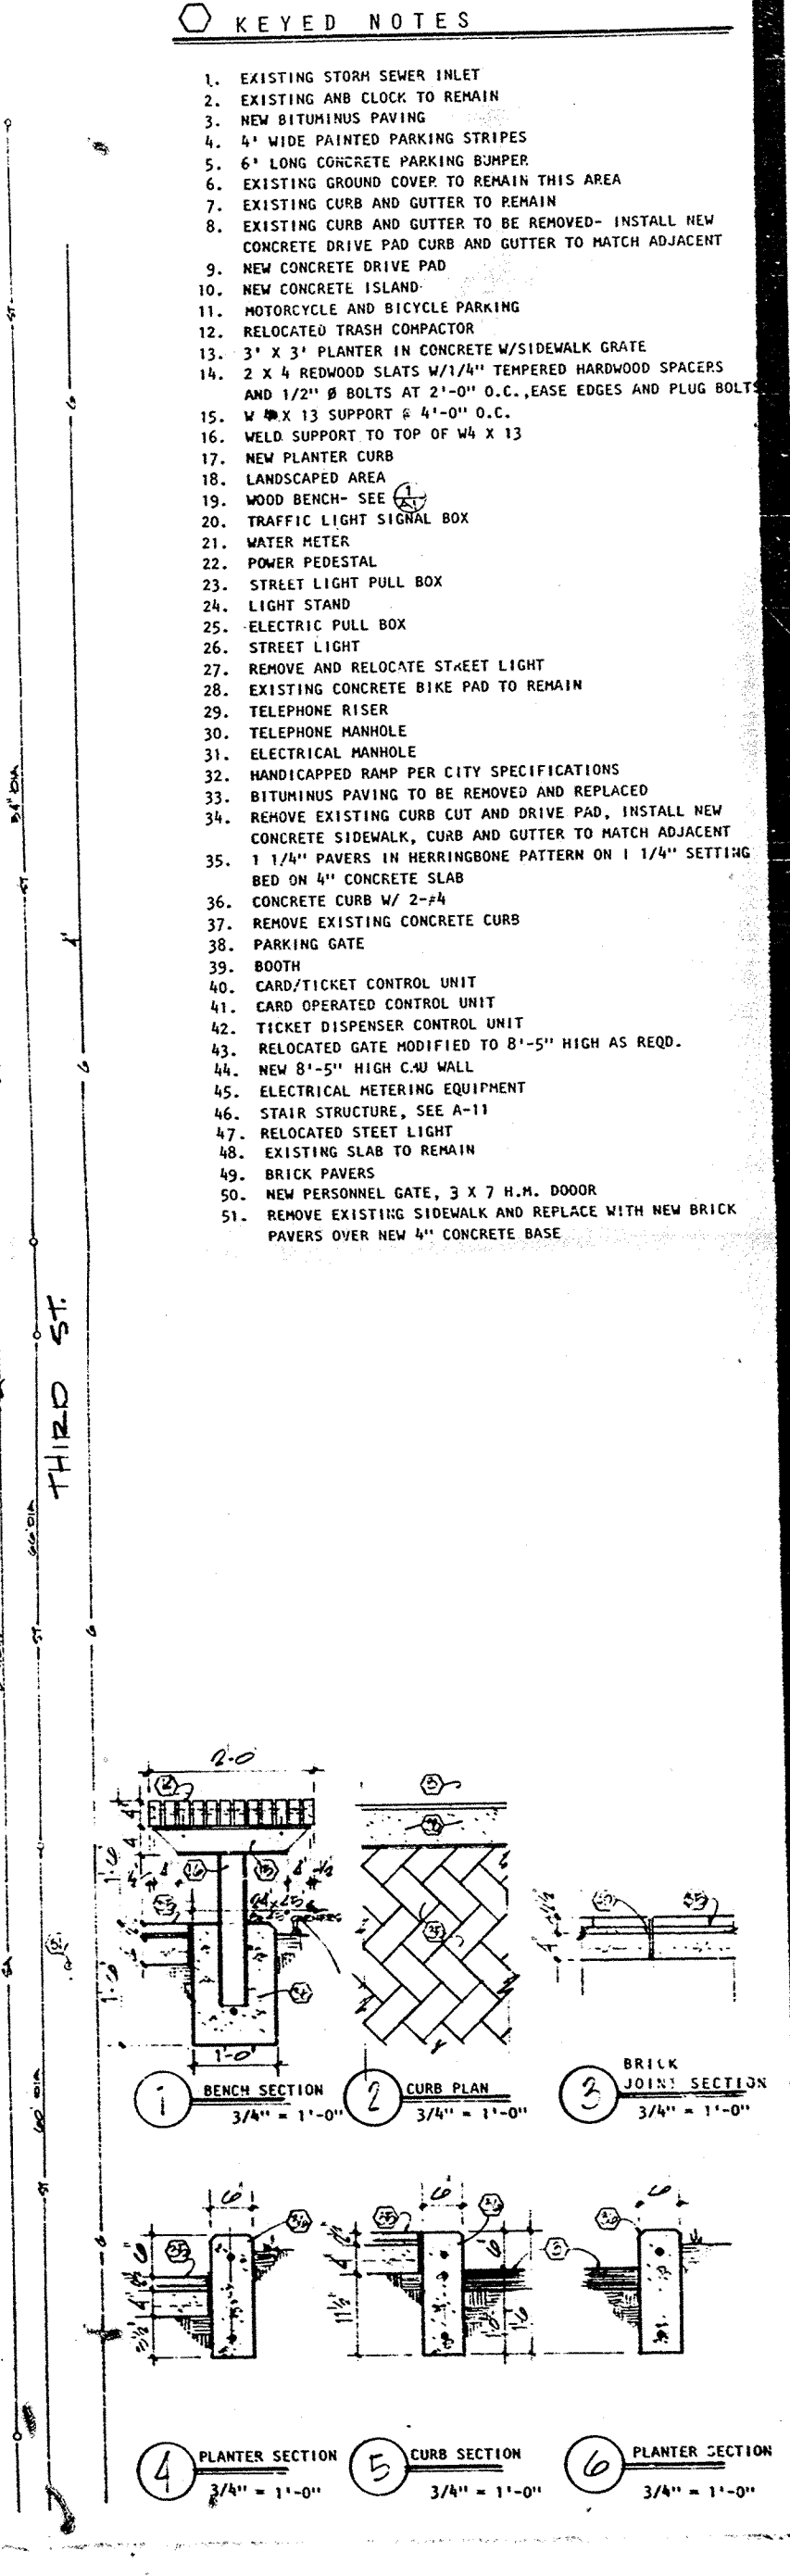
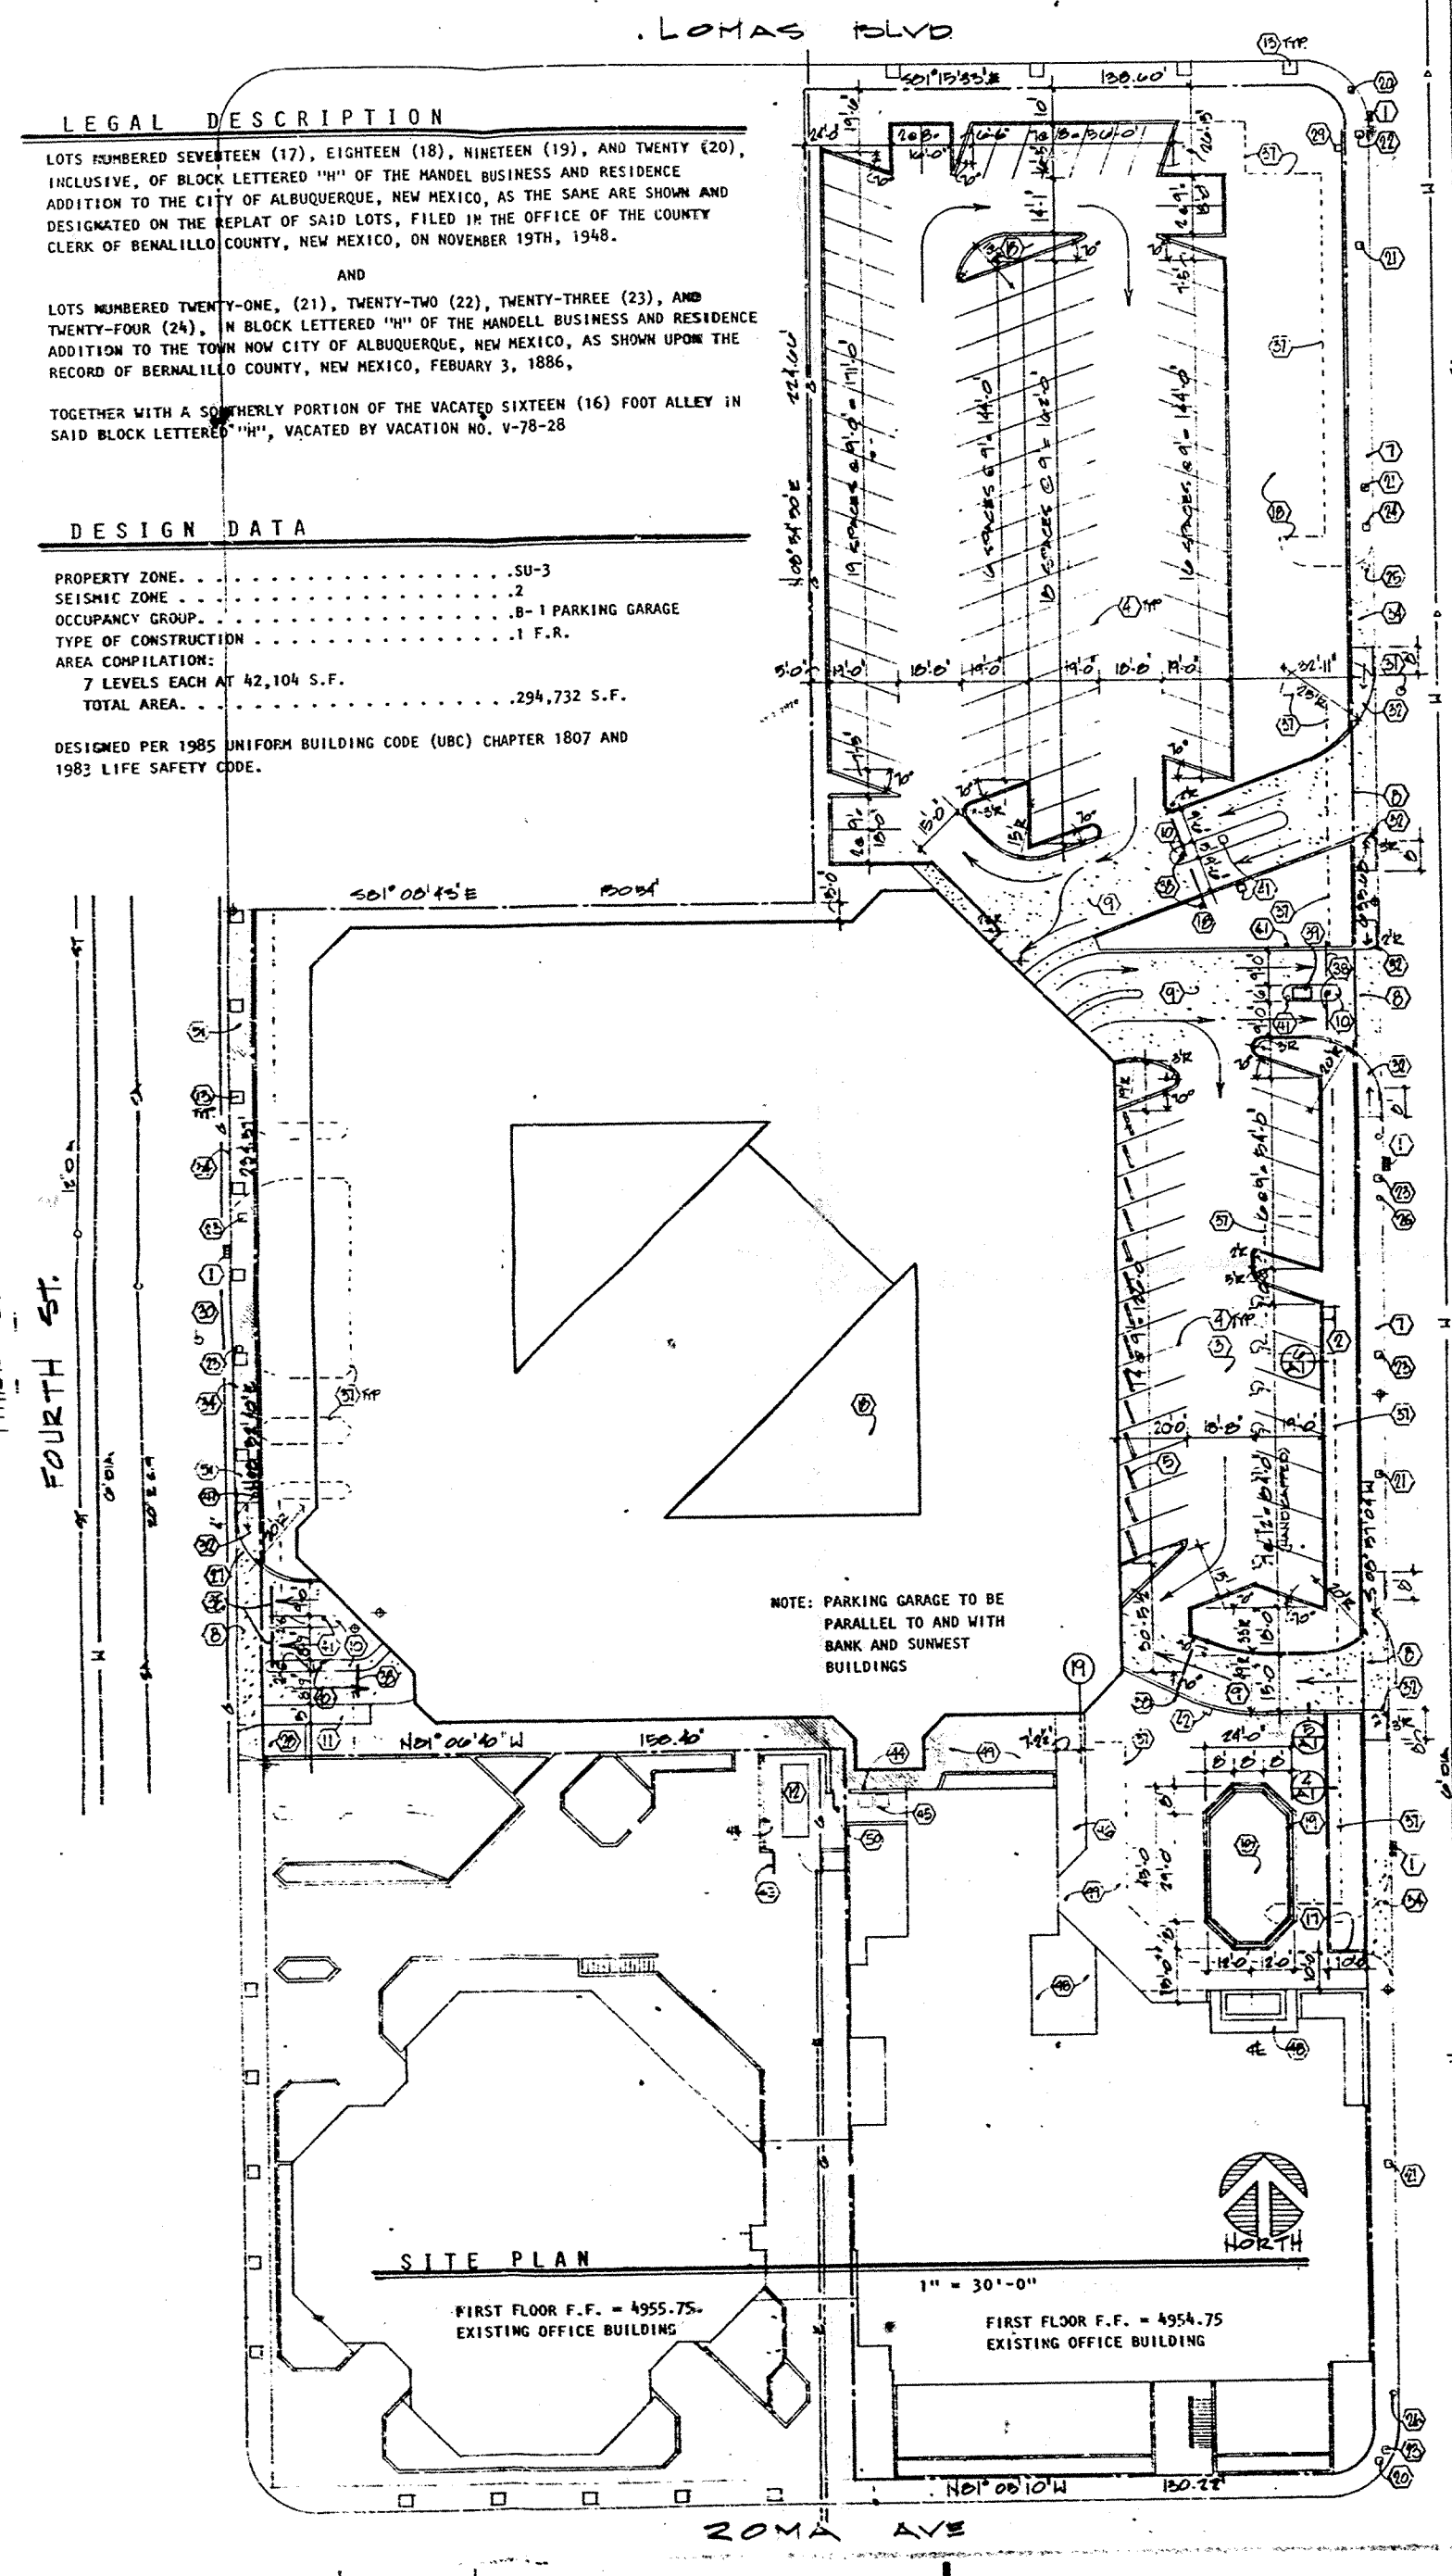


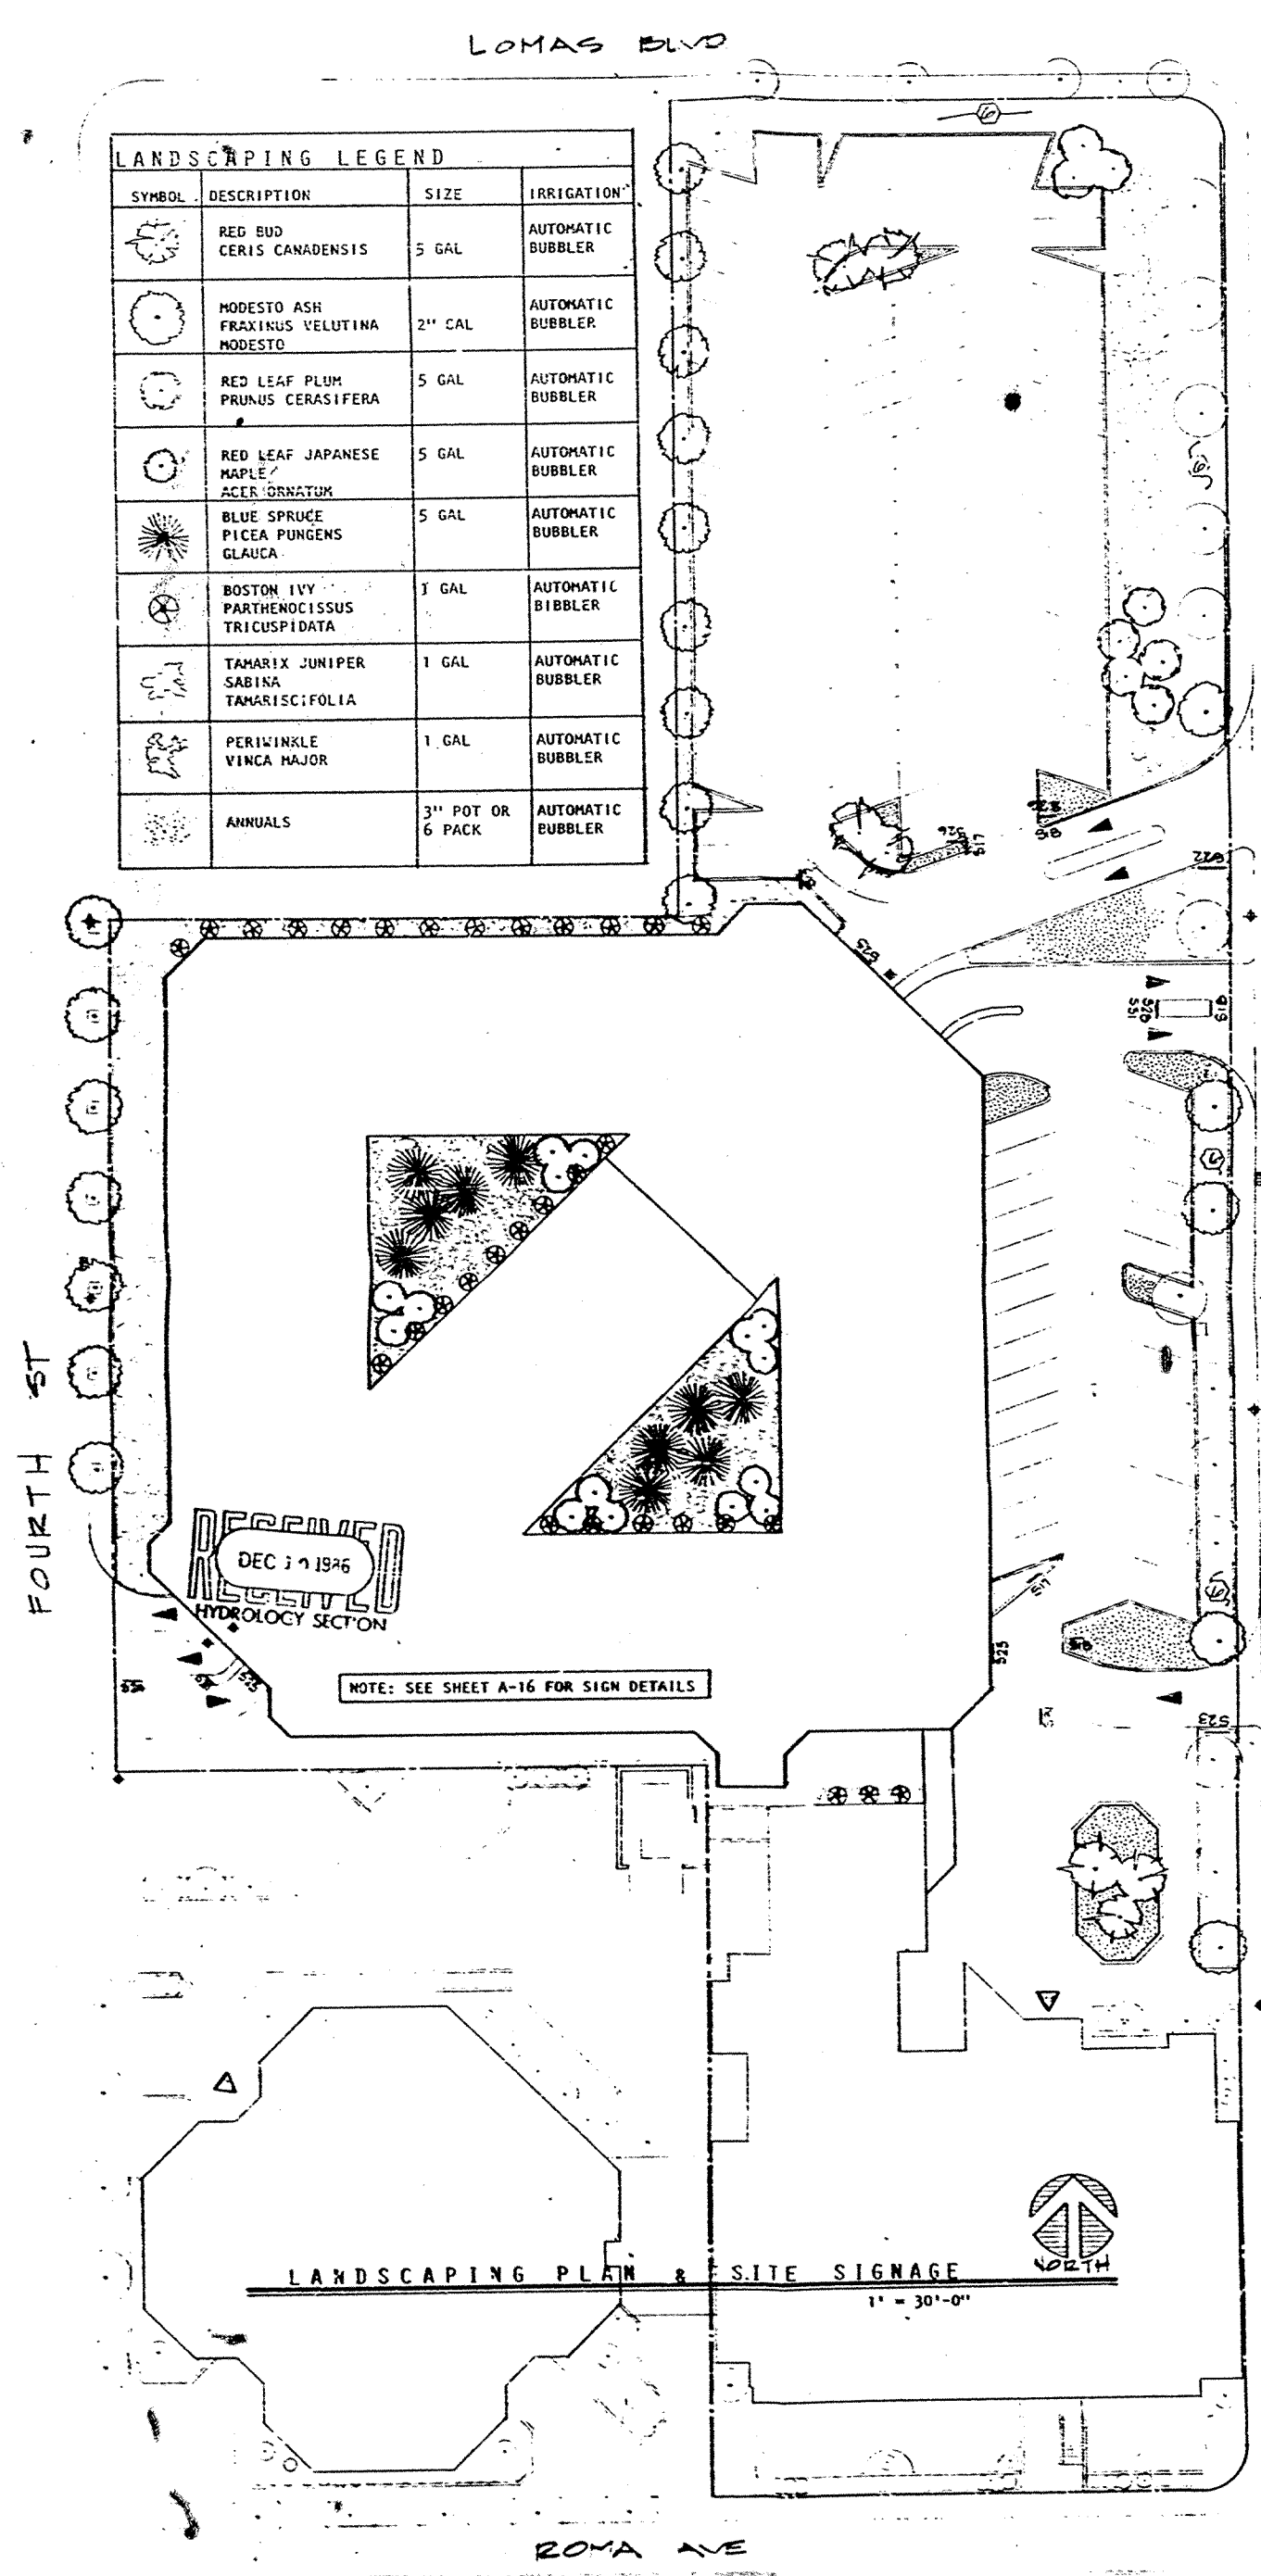

STEVENS MALLORY, PEARL & CAMPBELL, P.A.
 ARCHITECTS 115 AMHERST S.E. ALBUQUERQUE NEW MEXICO 87102

DATE 12-12-88 DRAWN PJS
 SUNWEST BANK PARKING GARAGE
 ALBUQUERQUE, NEW MEXICO 87102

ISSUE #1
 FOUNDATION PERMIT
 10-16-88

CHECKED GFF

80046

A1