

50 #19

CITY BRASS CAP  
STATION 4-J14  
ELEV 4954.02

EXISTING SINGLE "C" CATCH BASIN  
W/ 12" OUTLET PIPE

CORE DRILL EXISTING CATCH BASIN  
& GROUT PVC PIPE THROUGH WALL  
PER CITY OF ALBUQUERQUE  
STANDARD DRAWING 2237, ATTACHED  
6" PVC INVERT ELEV 4950.26

6" DIAMETER SCHEDULE 40 PVC PIPE  
@0.50% SLOPE

6" THICK CONCRETE DROP INLET W/  
NEENAH R-3591 GRATE & FRAME  
22.5"X22.5" INSIDE DIMENSION  
#4 BARS @ 6" OC EV SIDES & BOTTOM  
FC=3000 psi, TOP GRATE ELEV 4952.50  
INVERT ELEV 4951.04

ROMA

PARKING AREA

DRAINAGE AREA  
11,700 sq ft  
PAVED

PARKING  
STRUCTURE


WESTERN  
BANK  
BLDG

MAIN TOWER

PARKING  
STRUCTURE

MARQUETTE

SCALE 1"=20'

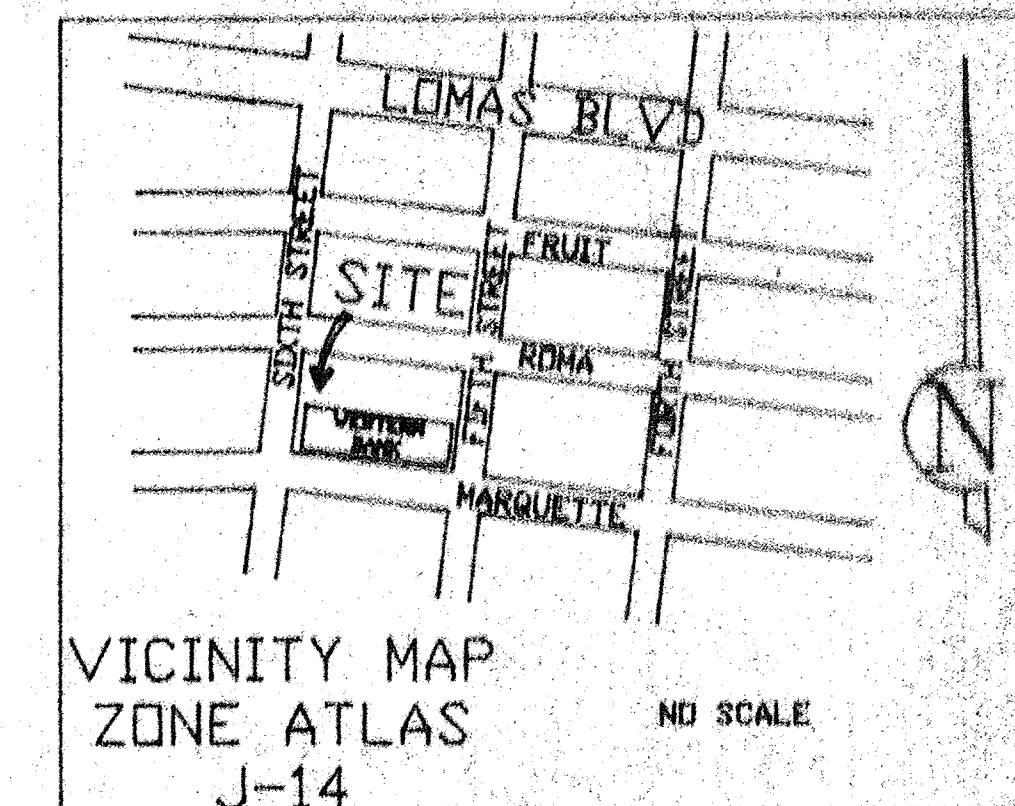


Block 9 of Armijo Brothers Addition

### NOTICE TO CONTRACTOR

1. An excavation/construction permit will be required before beginning any work within City right-of-way. An approved copy of these plans must be submitted at the time of application for this permit.
2. All work detailed on these plans to be performed, except as otherwise stated or provided hereon, shall be constructed in accordance with "Contract Documents for City-Wide Utilities and Cash Paving No. \_\_\_\_\_".
3. Two working days prior to any excavation, contractor must contact Line Locating Service, 765-1234, for location of existing utilities.
4. Prior to construction, the contractor shall excavate and verify the horizontal and vertical locations of all obstructions. Should a conflict exist, the contractor shall notify the engineer so that the conflict can be resolved with a minimum amount of delay.
5. Backfill compaction shall be according to Arterial street use.

### DRAINAGE NOTES

1. This inlet is for the purpose of ridding the site of nuisance waters, which presently stand at the west end of a paved swale just east of sixth street, only and is not intended to convey storm flows.
2. The site is presently paved and no new paving is planned.

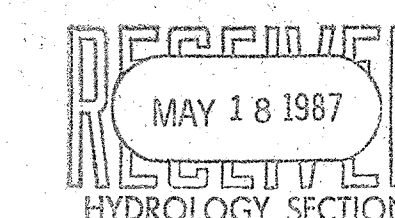

## NUISANCE WATER INLET FOR WESTERN BANK

CITY OF ALBUQUERQUE

PLANS PREPARED UNDER  
DIRECTION OF:

APPROVALS	ENGINEER	DATE
A.C.E./DESIGN	<i>Bernard Montoya</i>	5/24/87
INSPECTOR		
A.C.E./FIELD		

