
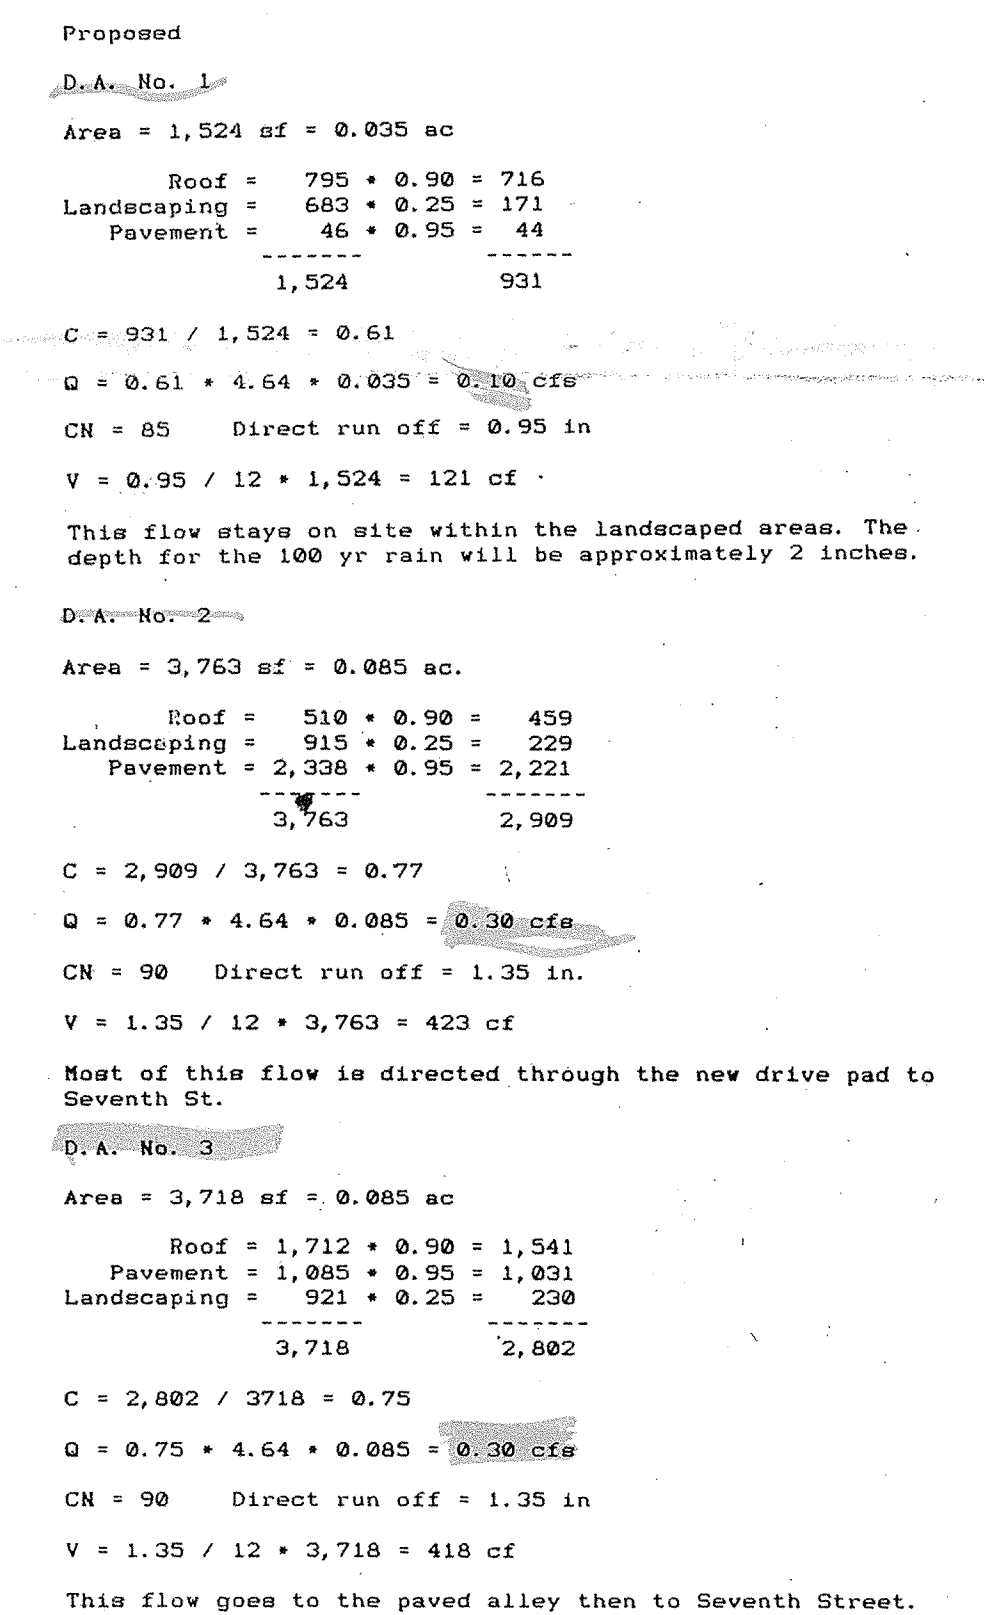


LOT 205, N 70 FT. LOTS 206 & 207, N 35 FT. LOT 208 & W 15 FT., S 72 FT. LOT 206
BLOCK 18, ARMIJO BROTHERS ADDITION
ALBUQUERQUE, N.M.
ZONE MAP J-14 BENCHMARK "17-J14, 1983" ELEV.=4954.83
FLOOD MAP 28 SOIL TYPE "B"
FILE No. J14/ APPROVED _____

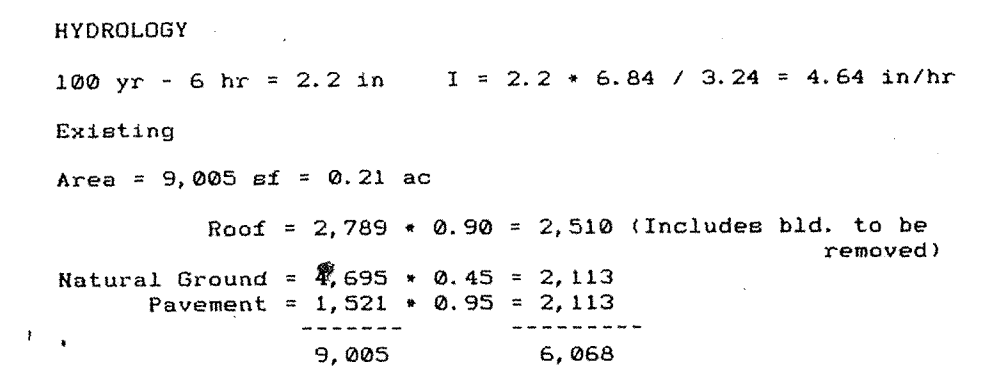

1. No sediment bearing water shall be allowed to discharge from the site during construction.
2. During grading operations and until the project has been completed all adjacent property, rights of way and easements shall be protected from flooding.
3. Any and all sedimentation originating from the site which is deposited within public right of way shall be promptly removed by the contractor.
4. Control of sediment laden water will be accomplished by use of a compacted earth berm of adequate height. The berm shall be located along the perimeter of the project area of the property.

- *Property line
- Existing contours
- Proposed contours
- Flow direction
- Existing spot elevations
- Proposed spot elevations
- Top of ground
- Top of pavement
- Top of concrete
- Top of curb
- Flowline Gutter or swale

* A property boundary survey was not performed in the preparation of this plan.

	LOUIS GROSS & ASSOC., INC. Consulting Civil Engineers 925 6 th Street N.W., Suite 3 Albuquerque, N. Mex. 87102 (505) 243-6353	File No 511 Date Jan., 1990 Drawn C.L.L./C.L.B. Sheet 1 of 1
---	---	---