


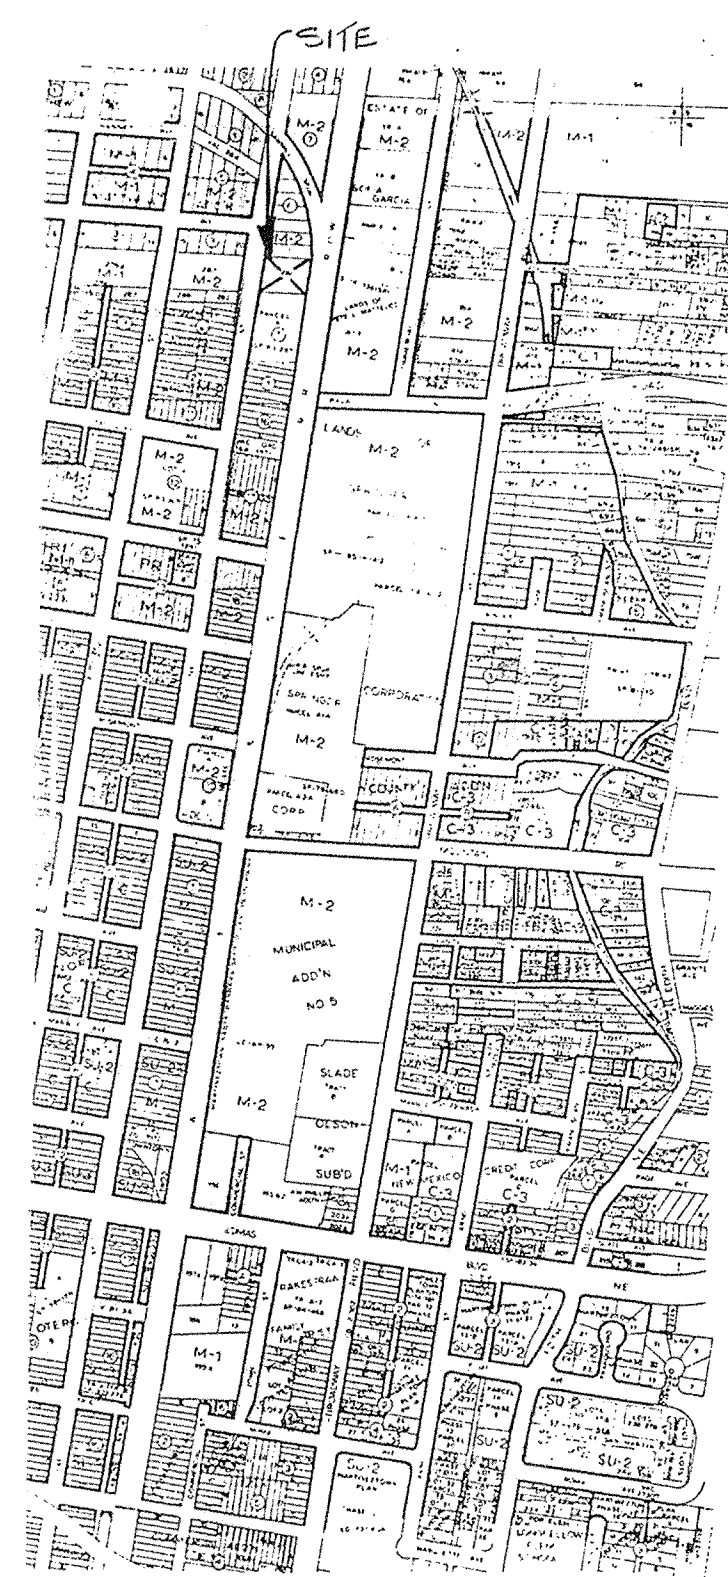


VICINITY MAP

J-14-Z

- KEY:
- EXISTING ELEVATIONS $\oplus$
 - NEW ELEVATIONS $\odot$
 - EXISTING CONTOURS $\circ$
 - NEW CONTOURS $\bullet$
 - 100 YR FENCE $\times$
 - FLOW DIRECTION $\rightarrow$
 - TOL = TOP OF CURB
 - FG = FINISH GRADE
 - NEW CURB |||||

NOTE:
TOP OF CURB ELEVATIONS ARE MINIMUM HEIGHTS. HIGHER CURBS ARE ACCEPTABLE FOR CONVENIENCE OF CURB MACHINE.

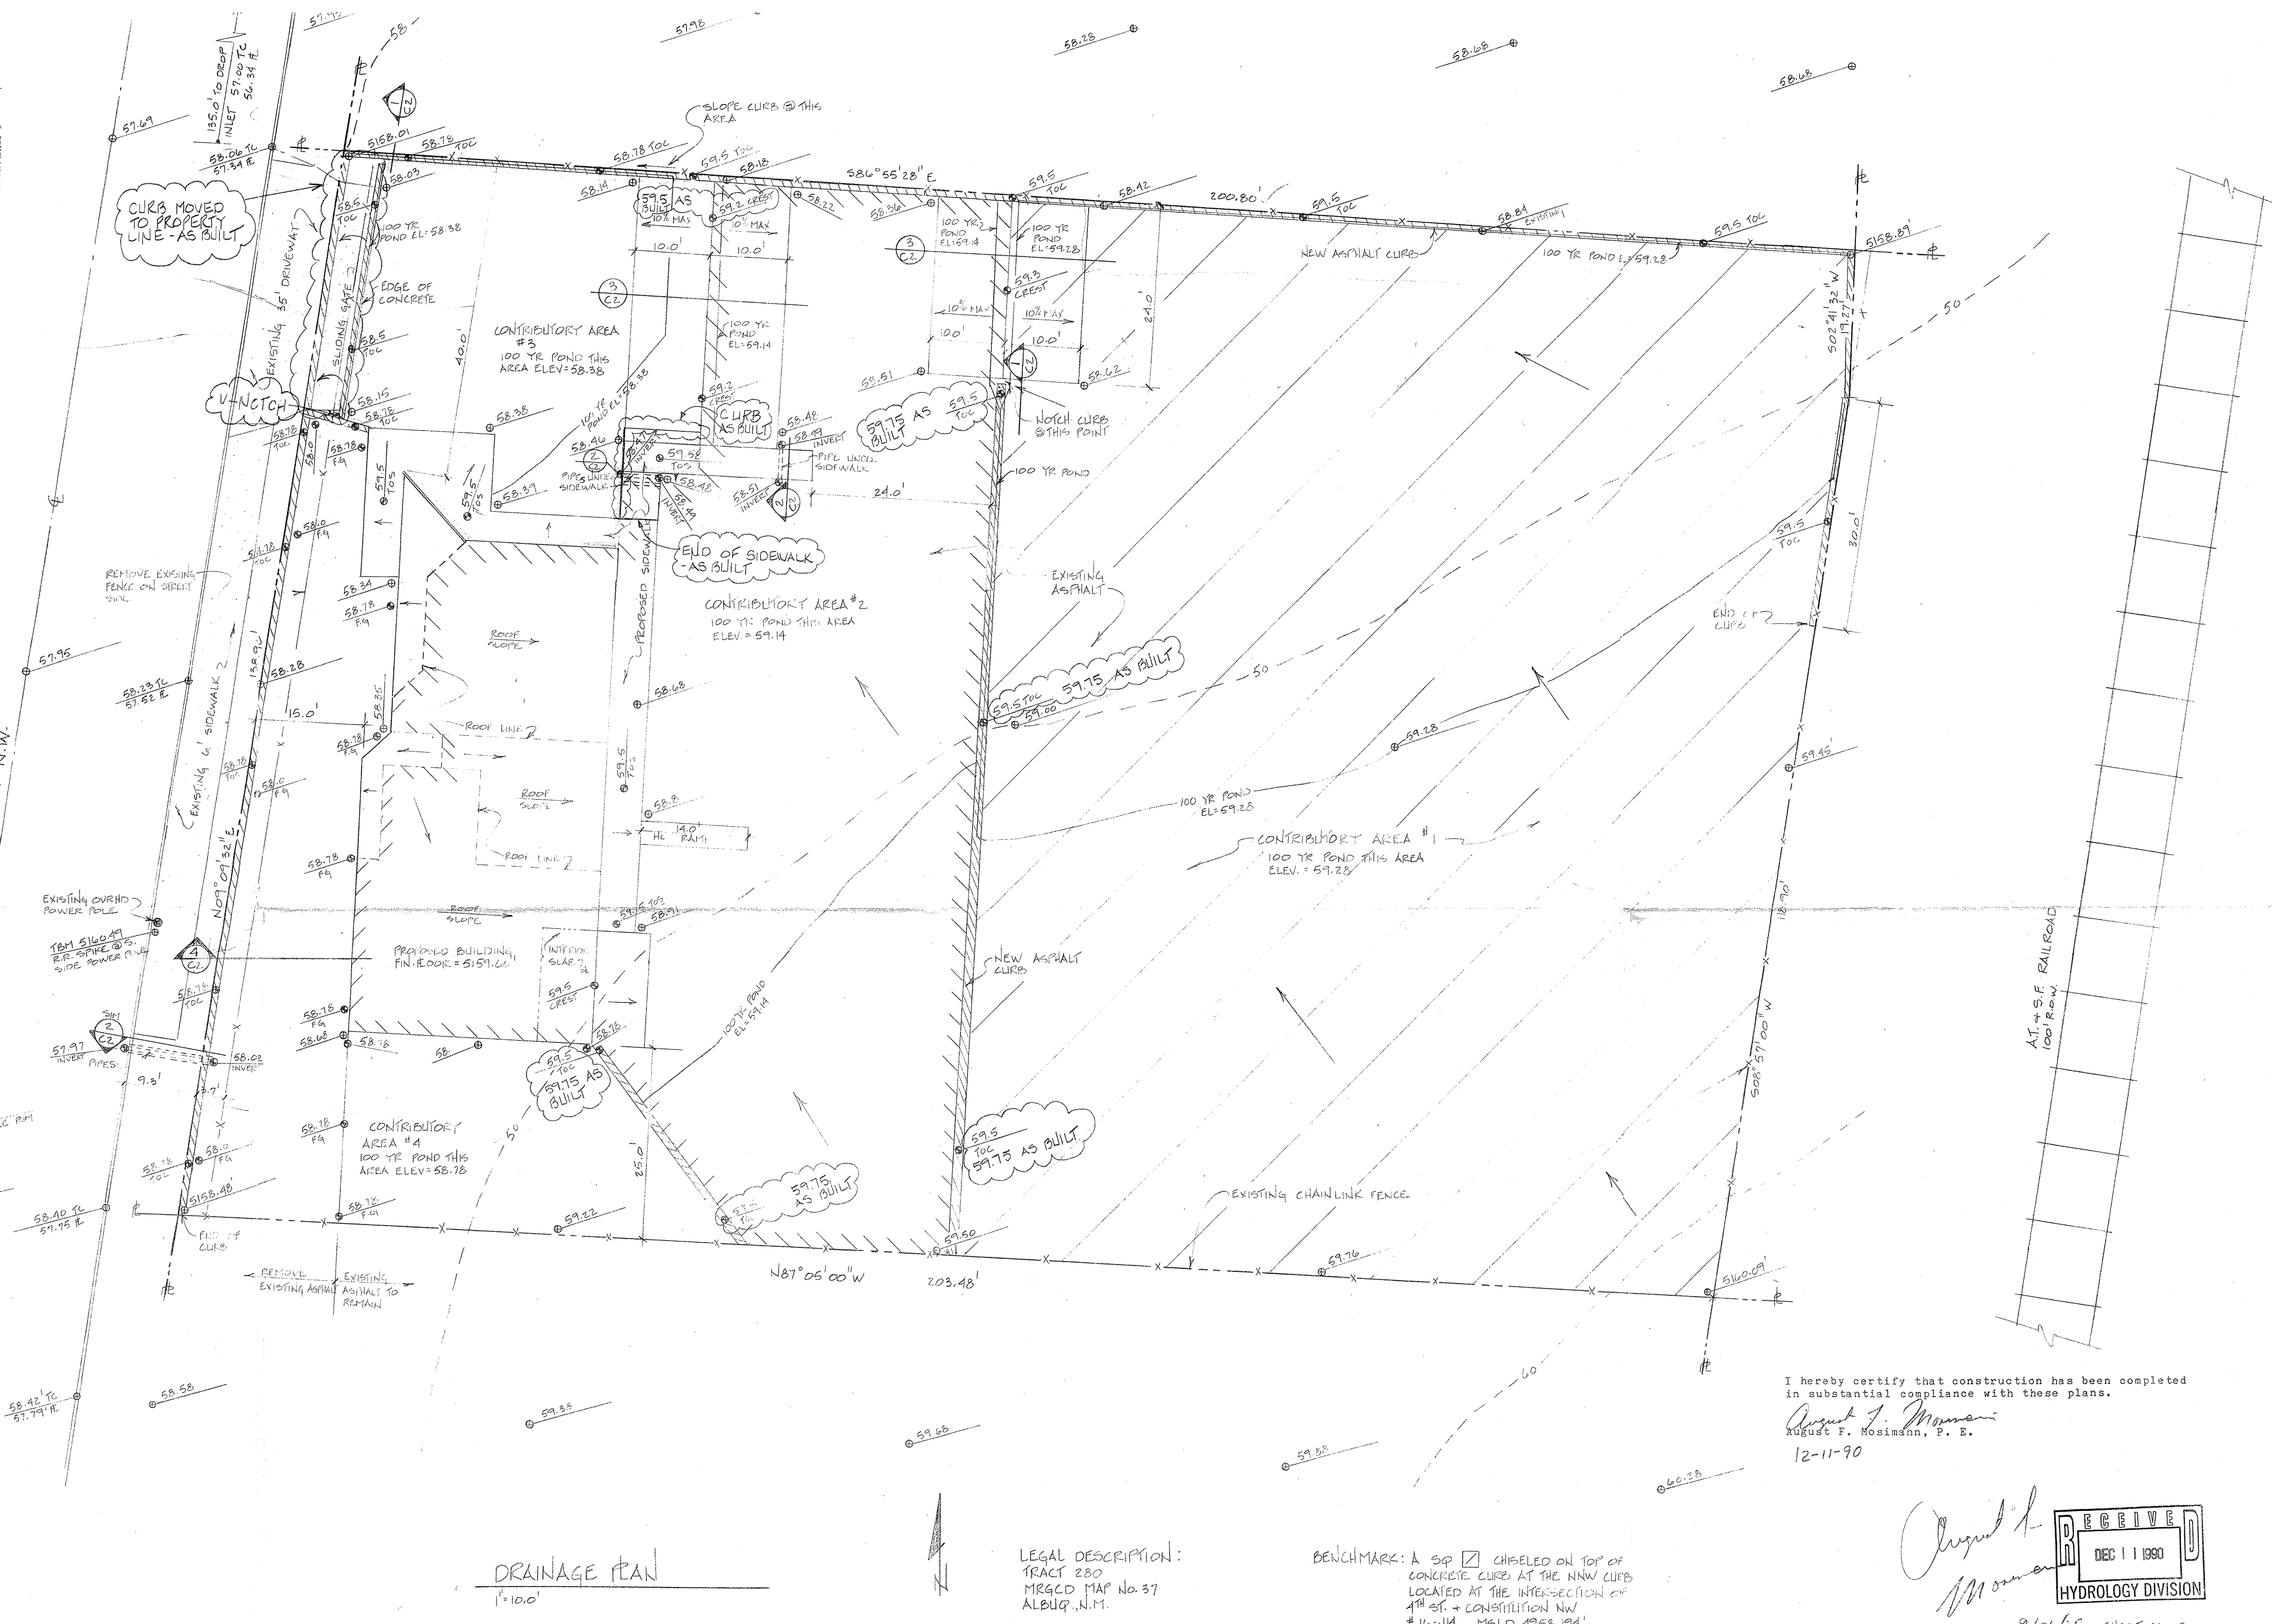

DRAINAGE PLAN
1"=10.0'

LEGAL DESCRIPTION:
TRACT 280
MRGLD MAP No. 37
ALBUQ., N.M.

BENCHMARK: A SQ $\square$ CHISELED ON TOP OF CONCRETE CURB AT THE NNW CORNER LOCATED AT THE INTERSECTION OF 4TH ST. + CONSTITUTION NW 1/4-34 MSLD 4758.194'


TEMP. BENCHMARK: A RAILROAD SPOKE IN THE EXISTING CONC. SIDEWALK ON SOUTH SIDE OF THE OVERHEAD POWER POLE 38' FROM SE PROPERTY CORNER

ACREAGE = .6424 ACRES
NO EROSION CONTROL IS NECESSARY BECAUSE SITE IS PAVED

I hereby certify that construction has been completed in substantial compliance with these plans.

August F. Mosimann, P. E.
12-11-90

August F. Mosimann

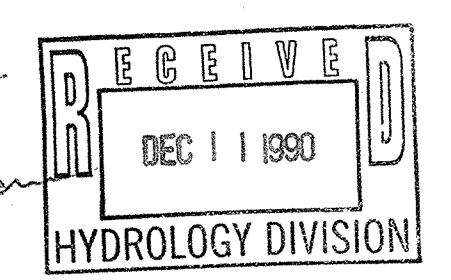

9/26/90 SHEET C1 OF 2

ENGINEERING ASSOCIATES, INC.
540 CHAMA N.E.
ALBUQUERQUE, NEW MEXICO
87108 266-3311