
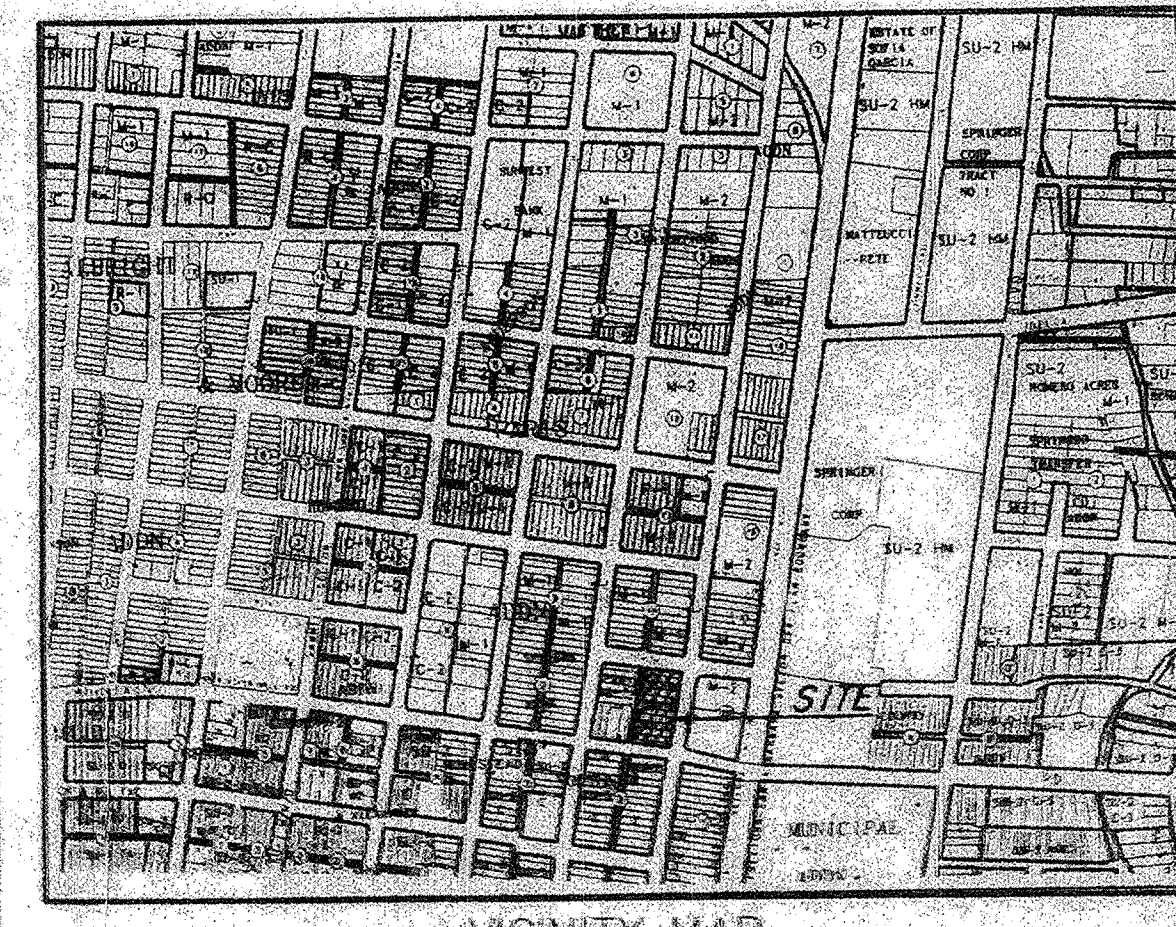


JOB NO. W23-106-5098
FILE: XGRADE.DWG
PLANTING: 12/1/98
REV. 12-30-98 WNT

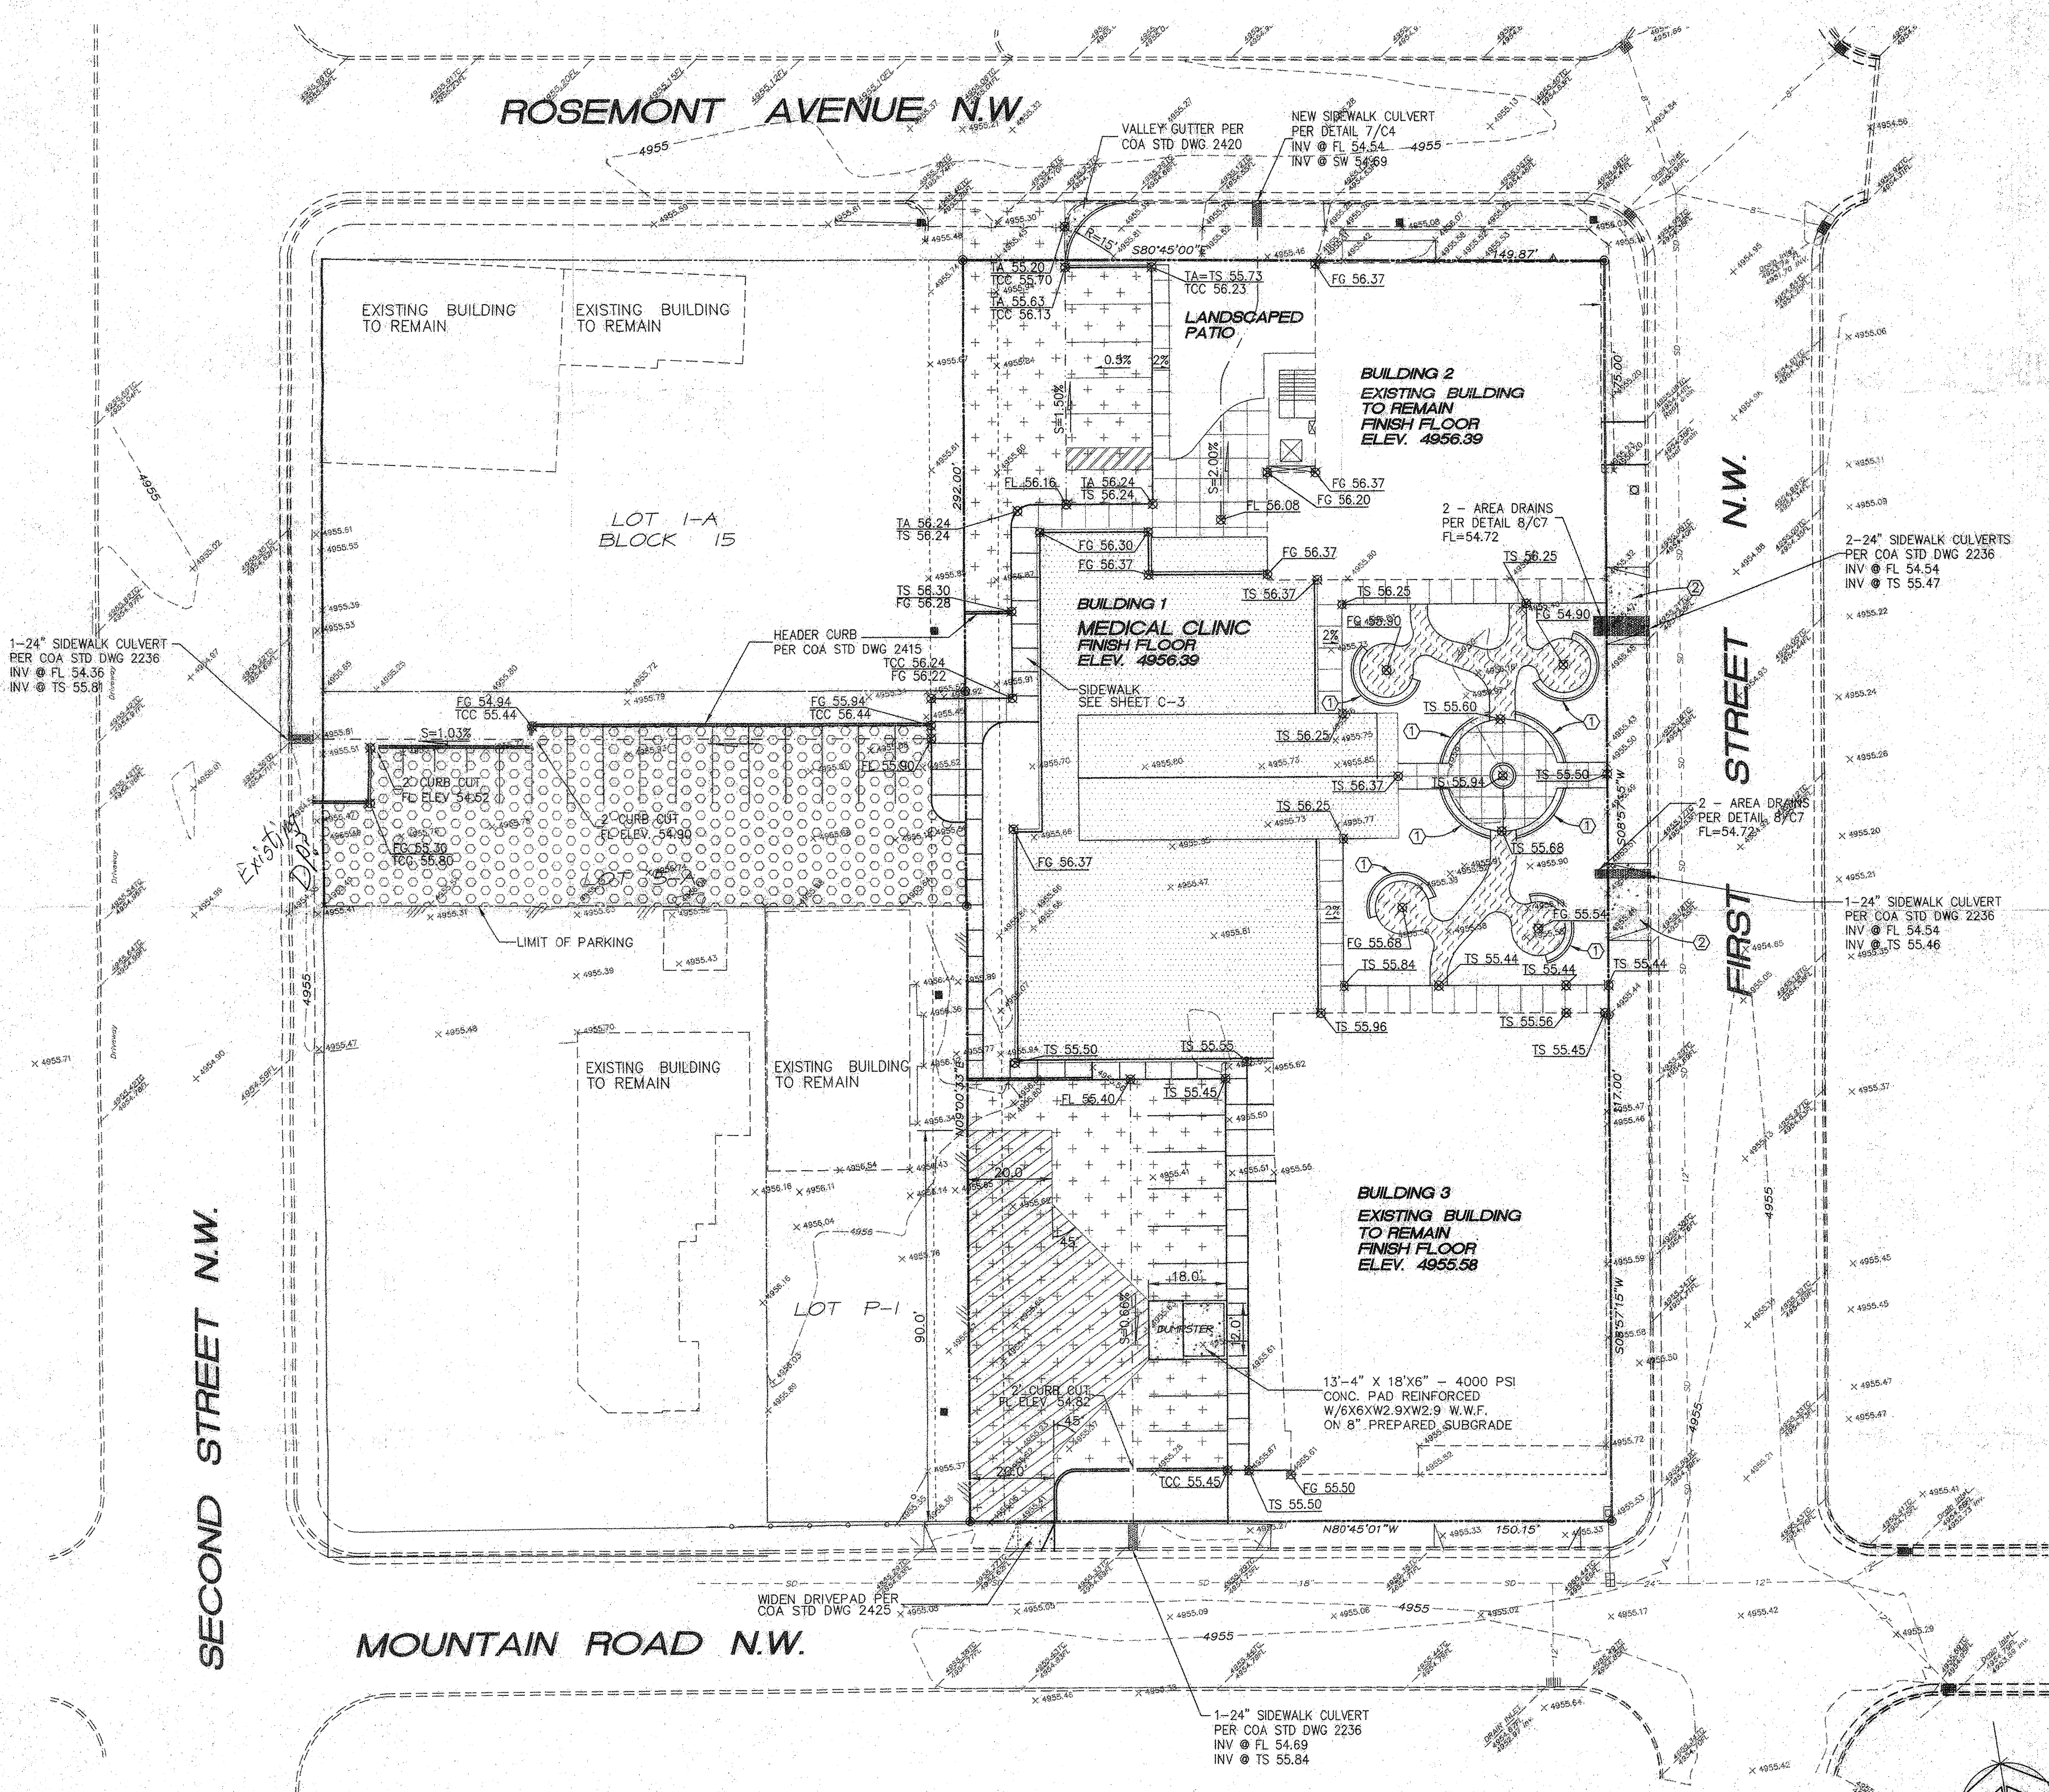

VICINITY MAP

LEGAL DESCRIPTION OF PROPERTY SERVED:
LOTS 5-A AND 13-A, BLOCK 15 OF PARIS ADDITION NO. 2

BENCH MARK:
ACS NO. 1-J14, STANDARD COA DISK STAMPED "1-J14 ACS"
LOCATED ON 4TH STREET, BETWEEN MARBLE AND SLATE STREETS.
ELEVATION 4955.65

1. AN EXCAVATION/CONSTRUCTION PERMIT WILL BE REQUIRED BEFORE BEGINNING ANY WORK WITHIN CITY RIGHT-OF-WAY. AN APPROVED COPY OF THESE PLANS MUST BE SUBMITTED AT THE TIME OF APPLICATION FOR THIS PERMIT.
2. ALL WORK DETAILED ON THESE PLANS TO BE PERFORMED, EXCEPT AS OTHERWISE STATED OR PROVIDED HEREON, SHALL BE CONSTRUCTED IN ACCORDANCE WITH CITY OF ALBUQUERQUE INTERIM STANDARD SPECIFICATIONS FOR PUBLIC WORKS CONSTRUCTION, 1985.
3. TWO WORKING DAYS PRIOR TO ANY EXCAVATION, CONTRACTOR MUST CONTACT LINE LOCATING SERVICE 260-1990, FOR LOCATION OF EXISTING UTILITIES.
4. PRIOR TO CONSTRUCTION, THE CONTRACTOR SHALL EXCAVATE AND VERIFY THE HORIZONTAL AND VERTICAL LOCATIONS OF ALL CONSTRUCTIONS. SHOULD A CONFLICT EXIST, THE CONTRACTOR SHALL NOTIFY THE ENGINEER SO THAT THE CONFLICT CAN BE RESOLVED WITH A MINIMUM AMOUNT OF DELAY.
5. BACKFILL COMPACTION SHALL BE ACCORDING TO ARTERIAL STREET USE.
6. MAINTENANCE OF THESE FACILITIES SHALL BE THE RESPONSIBILITY OF THE OWNER OF THE PROPERTY SERVED.

APPROVALS	NAME	DATE	MAP NO
HYDROLOGY	John P. Martin	2-4-99	J-14
INSPECTOR			PERMIT NO
A.C.E./FIELD			SHEET 1 OF 1

- LEGEND
- NEW BUILDING
 - CRUSHER FINES WALKWAY PER DETAIL 7/C7
 - LIGHT TRAFFIC PAVING SECTION PER DETAIL 4/C7
 - HEAVY TRAFFIC PAVING SECTION PER DETAIL 5/C7
 - CONC. SIDEWALK PER DETAIL 8/C7
 - CONCRETE
 - GRAVEL PARKING LOT PER DETAIL 6/C7

- KEYED NOTES
1. CONCRETE BENCH
 2. REMOVE AND DISPOSE OF EXIST. CONCRETE DRIVE PAD. REPLACE WITH STANDARD CURB & GUTTER AND SIDEWALK (MATCH EXIST.)

Scale?
1" = 20'

CHAVEZ • GRIEVES
CONSULTING ENGINEERS, INC.
5639 JEFFERSON STREET N.E. • ALBUQUERQUE, NEW MEXICO 87109
PHONE (505) 343-4080 • FAX (505) 343-8759

ALBUQUERQUE HEALTH CARE FOR THE HOMELESS, INC.



PHASE I - MEDICAL CLINIC
FIRST STREET AND MOUNTAIN ROAD
ALBUQUERQUE, NEW MEXICO

DATE:
30 DECEMBER, 1998

REVISIONS:

SHEET
C-5
OF