

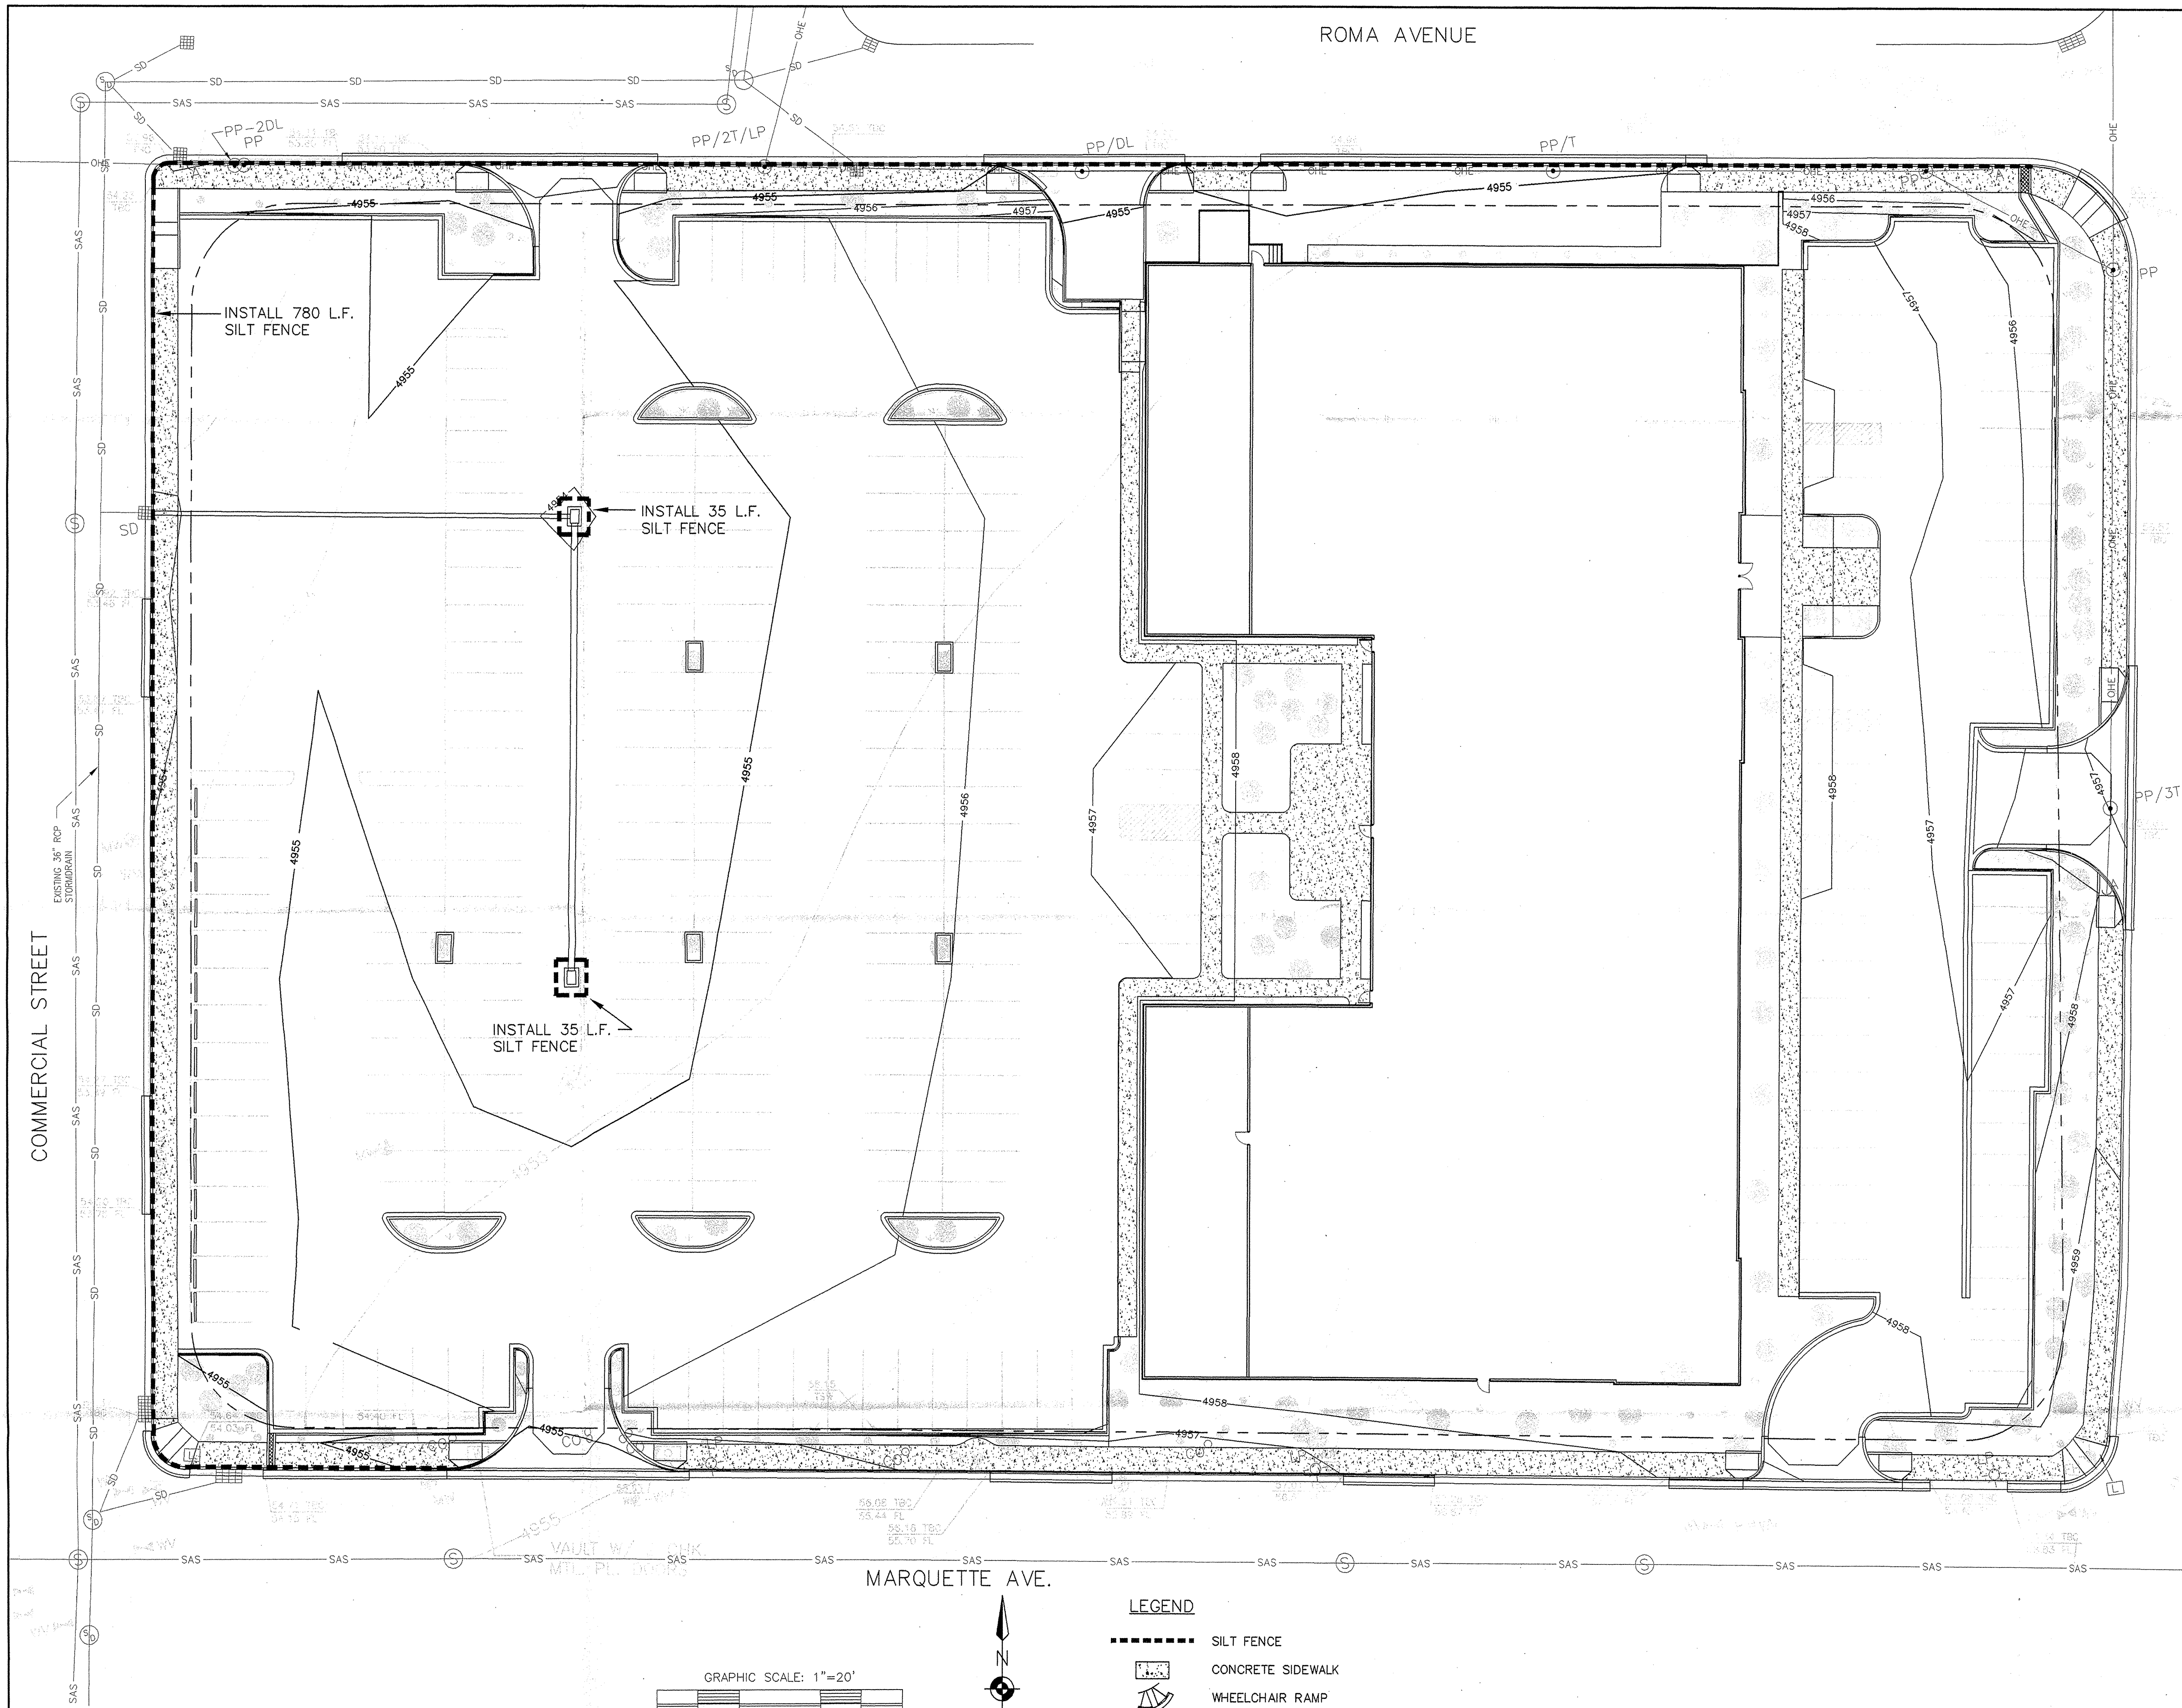


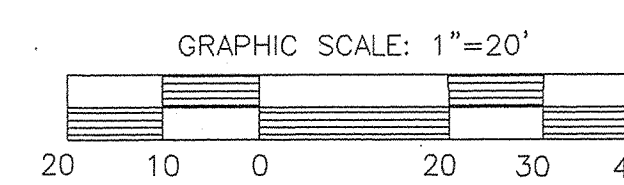

NOTE:
THE CONTRACTOR SHALL BE RESPONSIBLE FOR PROVIDING AND MAINTAINING ALL TEMPORARY EROSION AND SEDIMENT CONTROL DEVICES THROUGHOUT THE CONSTRUCTION PHASE OF THE PROJECT.

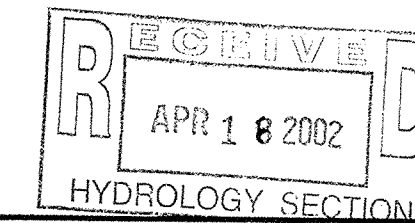

- LEGEND**
- SILT FENCE
 - [Pattern] CONCRETE SIDEWALK
 - [Symbol] WHEELCHAIR RAMP
 - [Symbol] CURB & GUTTER
 - [Symbol] FLOW ARROW
 - PROPERTY LINE

ALBUQUERQUE, NEW MEXICO			
BUREAU OF RECLAMATION/ SSA BUILDING			
555 BROADWAY BLVD. N.E.			
TEMPORARY EROSION AND SEDIMENT CONTROL PLAN			
AARDEX CORPORATION			
Oden - Miller & Associates			
surveyors, engineers & planners			
Designed JTN	Drawn JTN	Checked VAM	Sheet
Job # E-01-019	File AARDEX	Date APRIL, 2002	2