




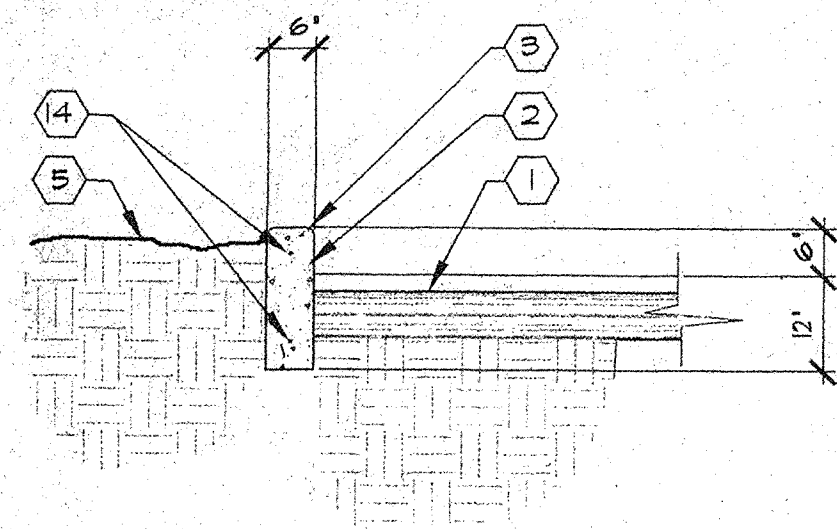


TYP. CONC. CURB DETAIL 1
1/2" = 1'-0"

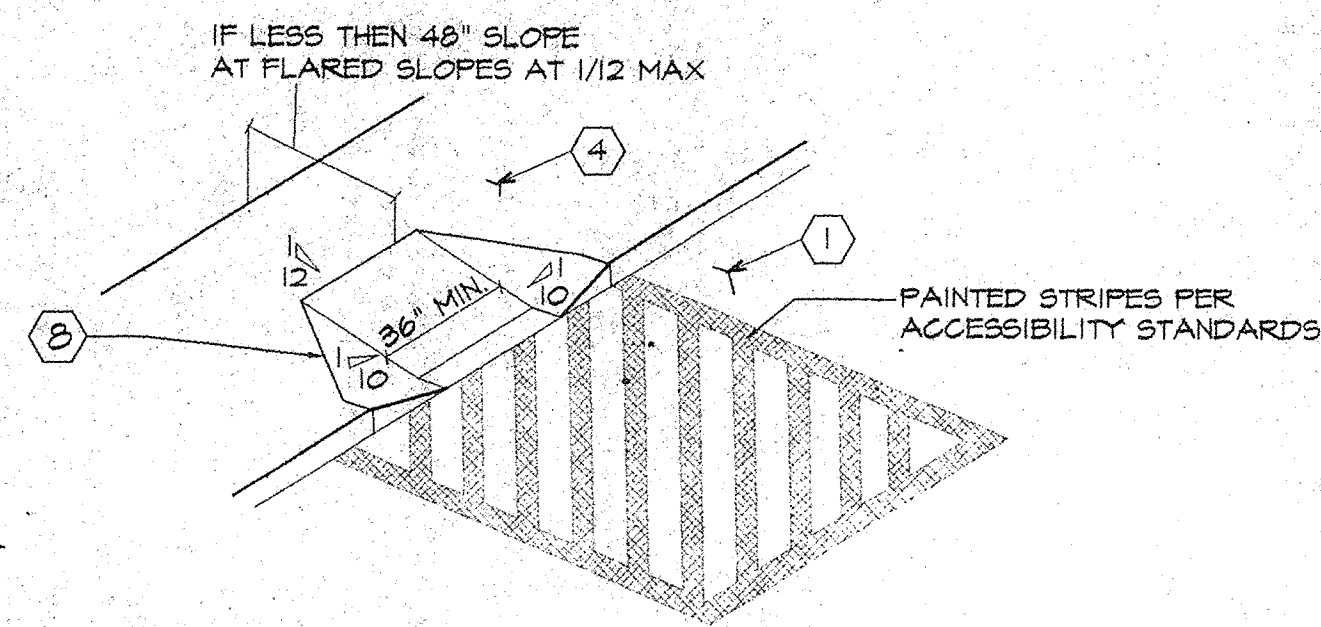


CURB RAMP 2
NTS

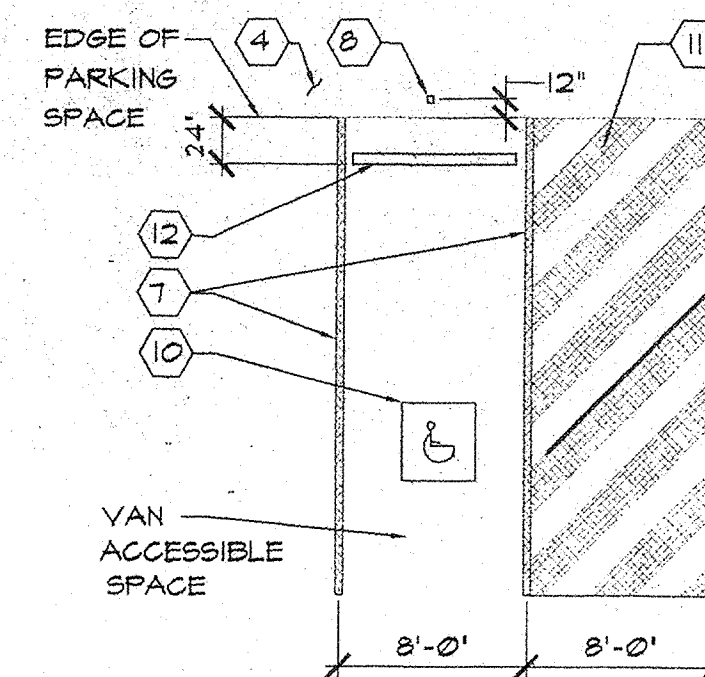

TYPICAL VAN
ACCESSIBLE PARKING 3
NTS

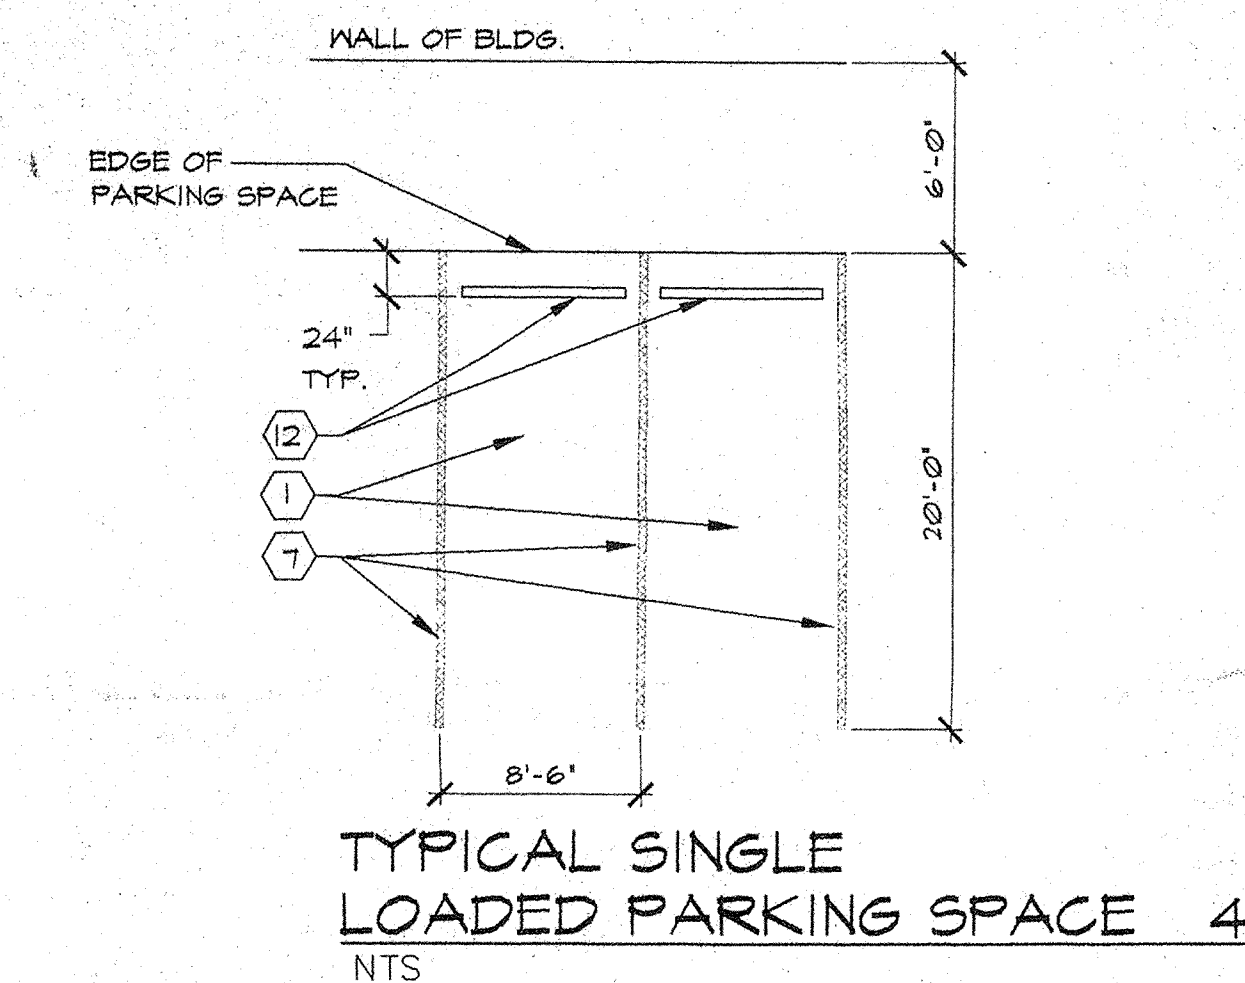


TYPICAL SINGLE
LOADED PARKING SPACE 4
NTS

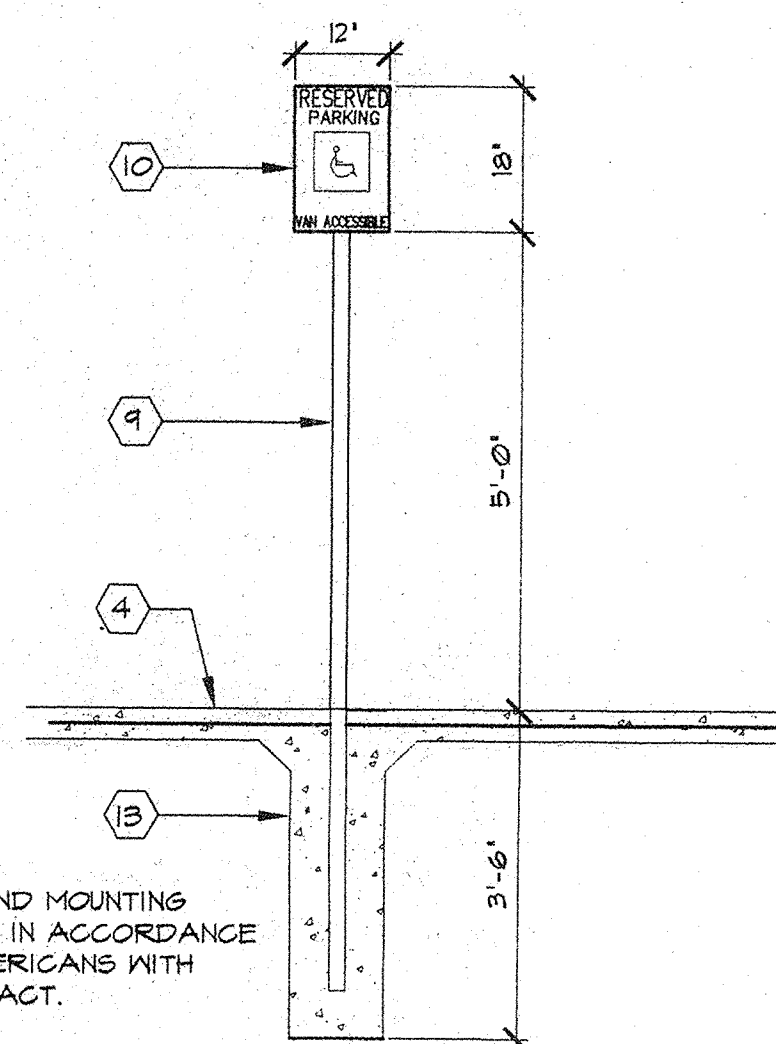


NOTE: SIGN AND MOUNTING
HEIGHT TO BE IN ACCORDANCE
WITH THE AMERICANS WITH
DISABILITIES ACT.

ACCESSIBLE PARKING SIGN 5
1/2" = 1'-0"

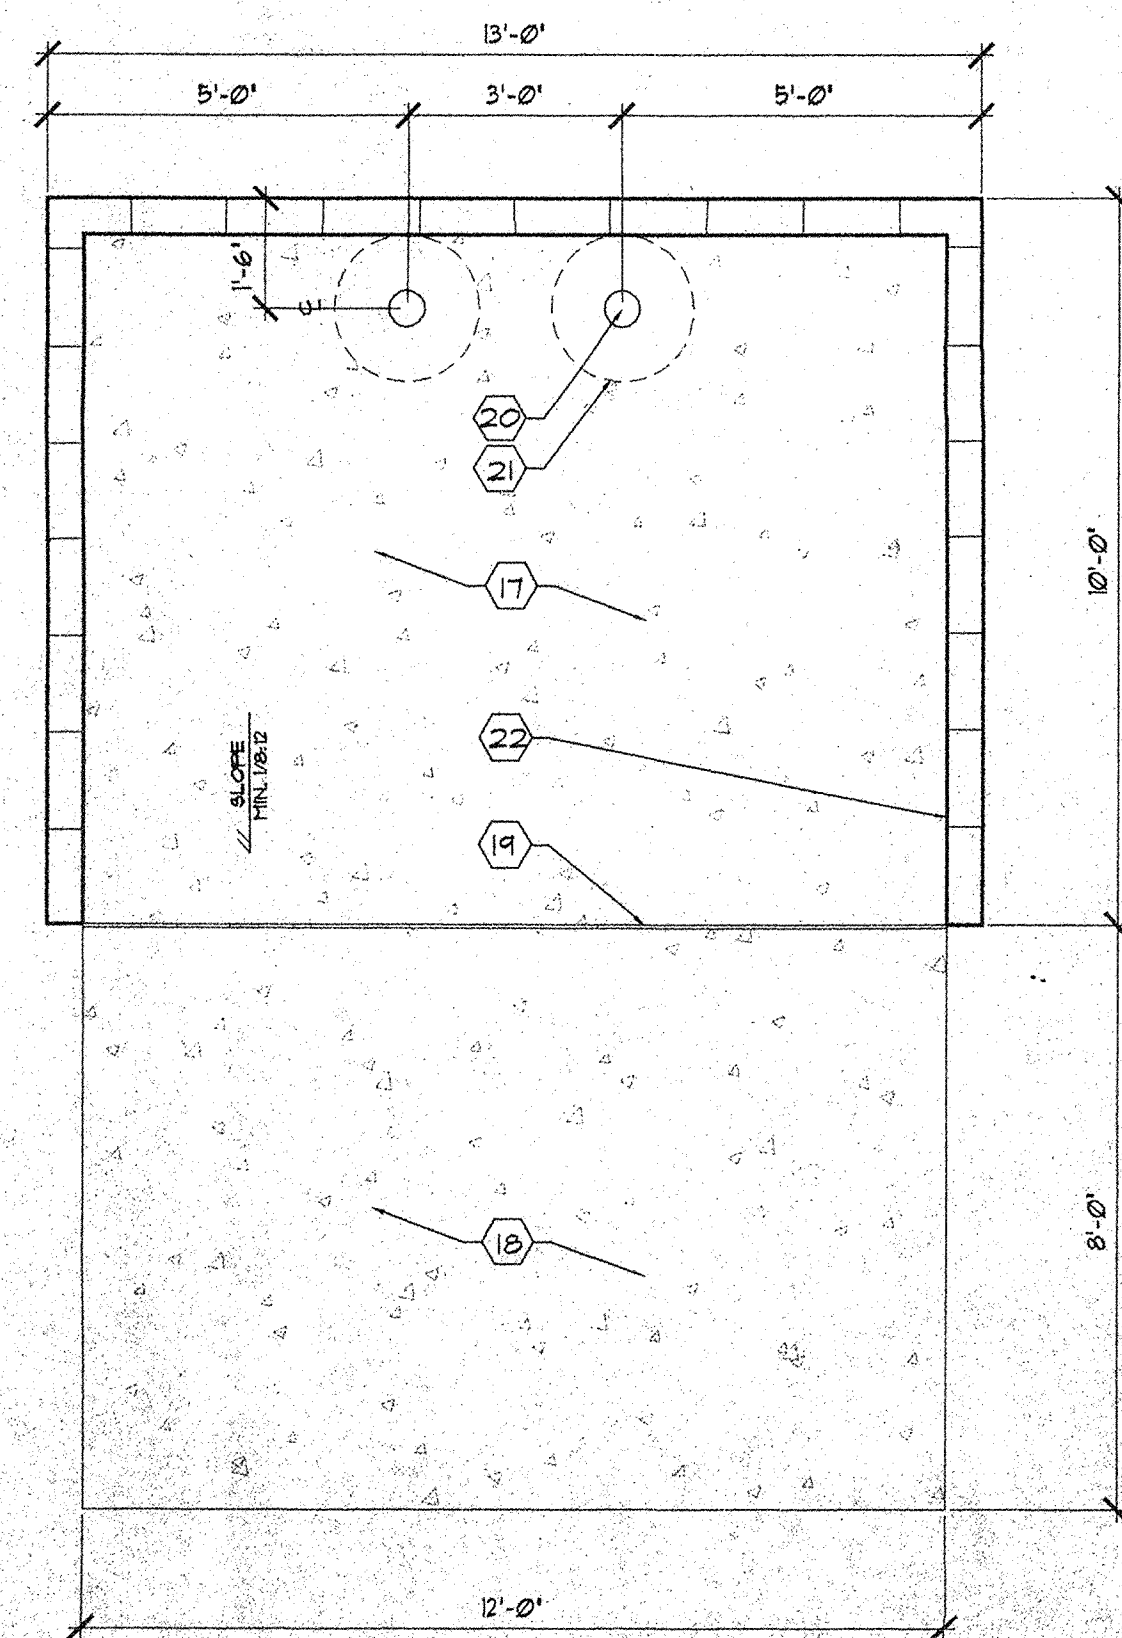

REFUSE ENCLOSURE PLAN 7
3/8" = 1'-0"

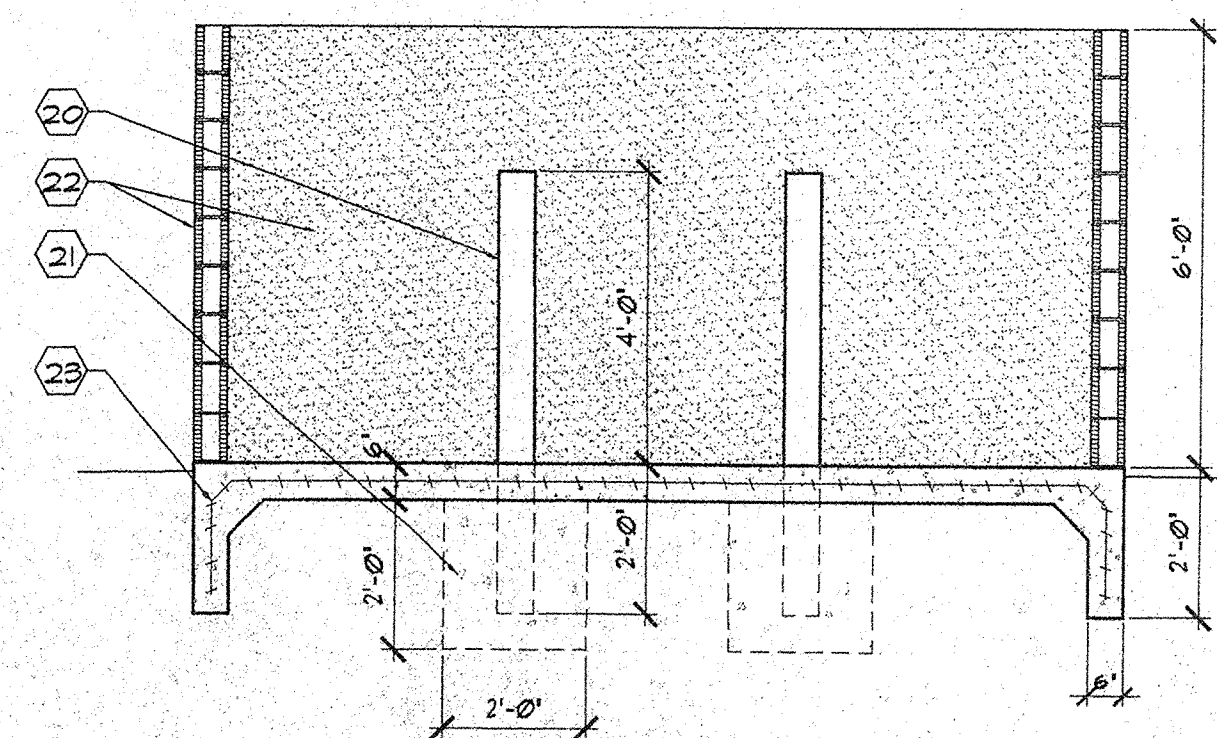

REFUSE ENCLOSURE SECTION 8
3/8" = 1'-0"


KEYED NOTES:

- 1 ASPHALT PAVING
- 2 6" CONCRETE CURB
- 3 3/4" CHAMFER
- 4 4" CONCRETE SIDEWALK
- 5 LANDSCAPE AREA
- 6 HANDICAPPED CURB RAMP
- 7 PAINTED PARKING STRIPE
- 8 HANDICAPPED SIGN TO BE CENTERED
IN FRONT OF PARKING SPACE.
- 9 2" GALVANIZED POLE
- 10 INTERNATIONAL HANDICAPPED SYMBOL
- 11 STRIPED HANDICAPPED ACCESS AREA
- 12 6'-0" CONCRETE PARKING BUMPER
- 13 12" DIA. x 42" CONCRETE FOOTING
- 14 #4 REBAR CONTINUOUS TOP & BOTTOM
- 15 NOT USED
- 16 12" DIA. x 24" CONCRETE FOOTING
- 17 6" THICK CONCRETE SLAB w/6x6 10/10 WWM.
- 18 6" THICK CONCRETE APRON w/5x6 10/10 WWM.
- 19 1/2" EXPANSION JOINT
- 20 6" DIA. CONCRETE FILLED STEEL BOLLARD
- 21 24" DIA. BOLLARD FOOTING
- 22 6'-0" HIGH CMU WALL w/STUCCO FINISH
TO MATCH BUILDING.
- 23 MONOLITHIC POUR
- 24 STUCCO FINISH TO MATCH BUILDING

12-25-02

GUADALUPE ARCHITECTS
DAVID WEATHERMAN ARCHITECT
5961 GUADALUPE TRAIL, NW
ALBUQUERQUE, NEW MEXICO
(505) 343-9305

ASPEN PROJECT
300 ASPEN AVENUE NW.
ALBUQUERQUE, NM.

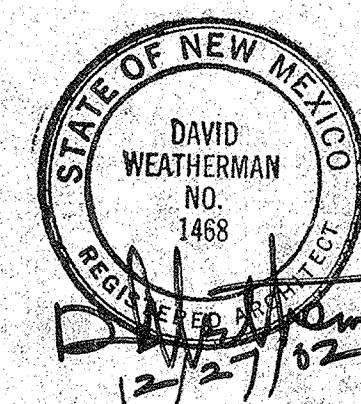

SHEET

AS-2