


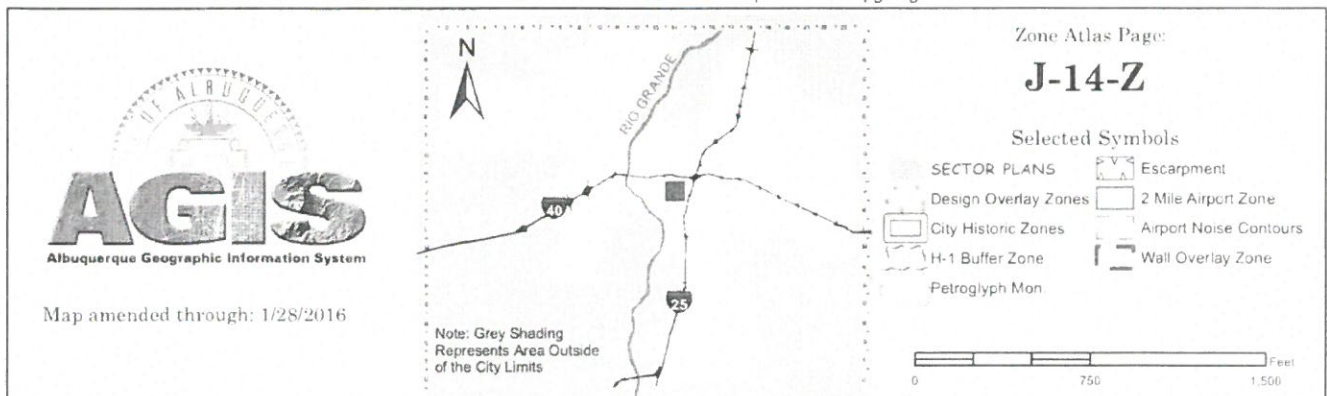

For more current information and details visit: <http://www.cabq.gov/gis>



ACS Monument " 7-H13 "
NAD 1983 CENTRAL ZONE
X=1513953.442
Y=1495777.837
Z=4964.364 (NAVD 1988)
G-G=0.99968476
Mapping Angle=-0°14'35.56"

ACS Monument " 8-H13 "
NAD 1983 CENTRAL ZONE
X=1514348.572
Y=1495058.484
Z=4963.168 (NAVD 1988)
G-G=0.999684701
Mapping Angle = $-0^{\circ}14'32.76''$

