

CITY OF ALBUQUERQUE

Planning Department
Alan Varela, Director



Mayor Timothy M. Keller

March 31, 2023

Evan Berger
Archis Architects LLC
4700 Lincoln Rd. NE
Albuquerque, NM 87109

Re: The Grow Renovation
1018 4th St. NW
Traffic Circulation Layout
Architect's Stamp 03-30-22 (J14-D199)

Dear Mr. Berger,

The TCL submittal received 03-20-2023 is approved for Building Permit by Transportation. A copy of the stamped and signed plan will be needed for each of the building permit plans. Please keep the original to be used for certification of the site for final C.O. for Transportation.

PO Box 1293

Albuquerque

NM 87103

www.cabq.gov


When the site construction is completed and an inspection for Certificate of Occupancy (C.O.) is requested, use the original City stamped approved TCL for certification. Redline any minor changes and adjustments that were made in the field. A NM registered architect or engineer must stamp, sign, and date the certification TCL along with indicating that the development was built in "substantial compliance" with the TCL. Submit this certification, the TCL, and a completed Drainage and Transportation Information Sheet to the PLNDRS@cabq.gov for log in and evaluation by Transportation.

Once verification of certification is completed and approved, notification will be made to Building Safety to issue Final C.O. To confirm that a final C.O. has been issued, call Building Safety at 924-3690.


Sincerely,

Ernest Armijo, P.E.
Principal Engineer, Planning Dept.
Development Review Services


C: CO Clerk, File

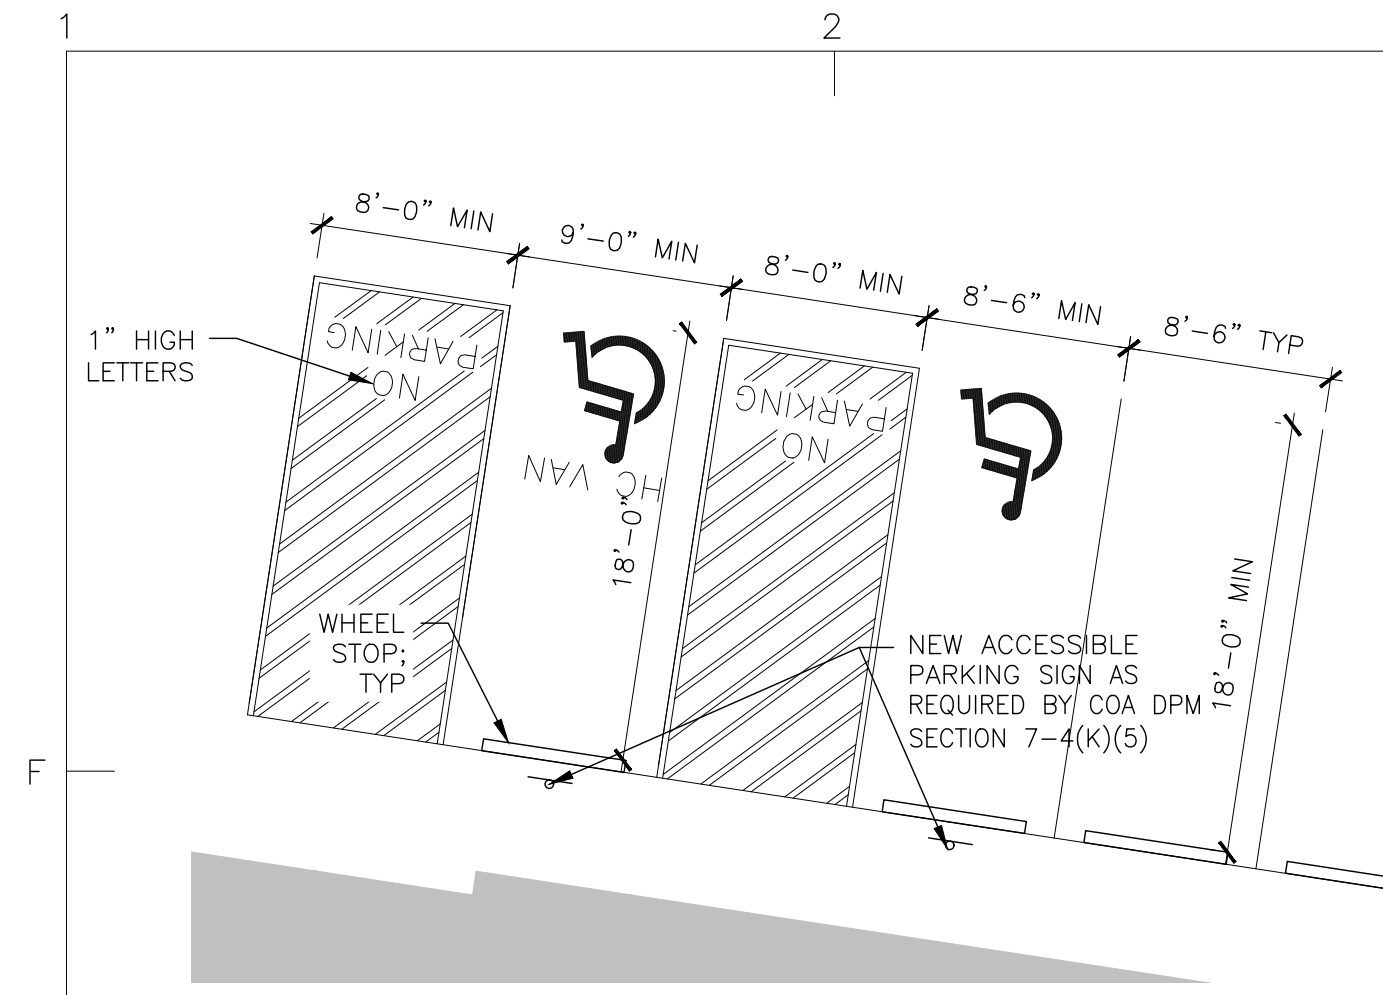


E1 ACCESSIBLE PARKING
SCALE: 1/2" = 1'-0"

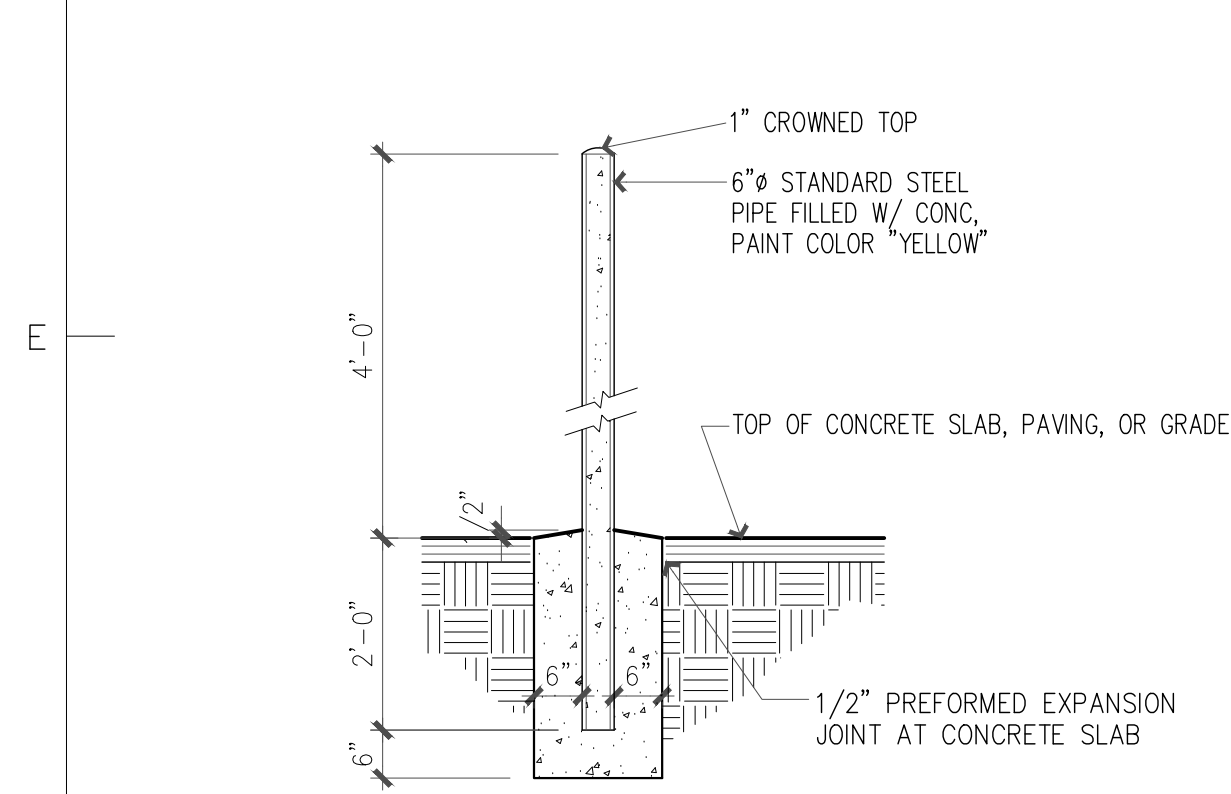


D1 STEEL PIPE BOLLARD
SCALE: 1/2" = 1'-0"

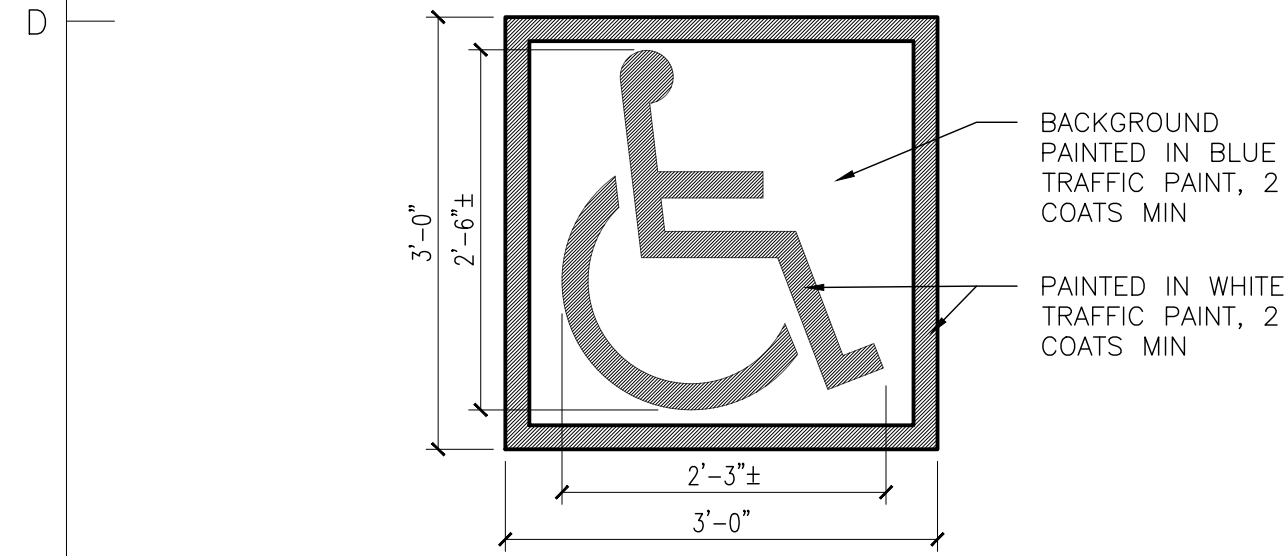


C1 ACCESSIBLE PARKING PAVEMENT MARKING
SCALE: 3/4" = 1'-0"

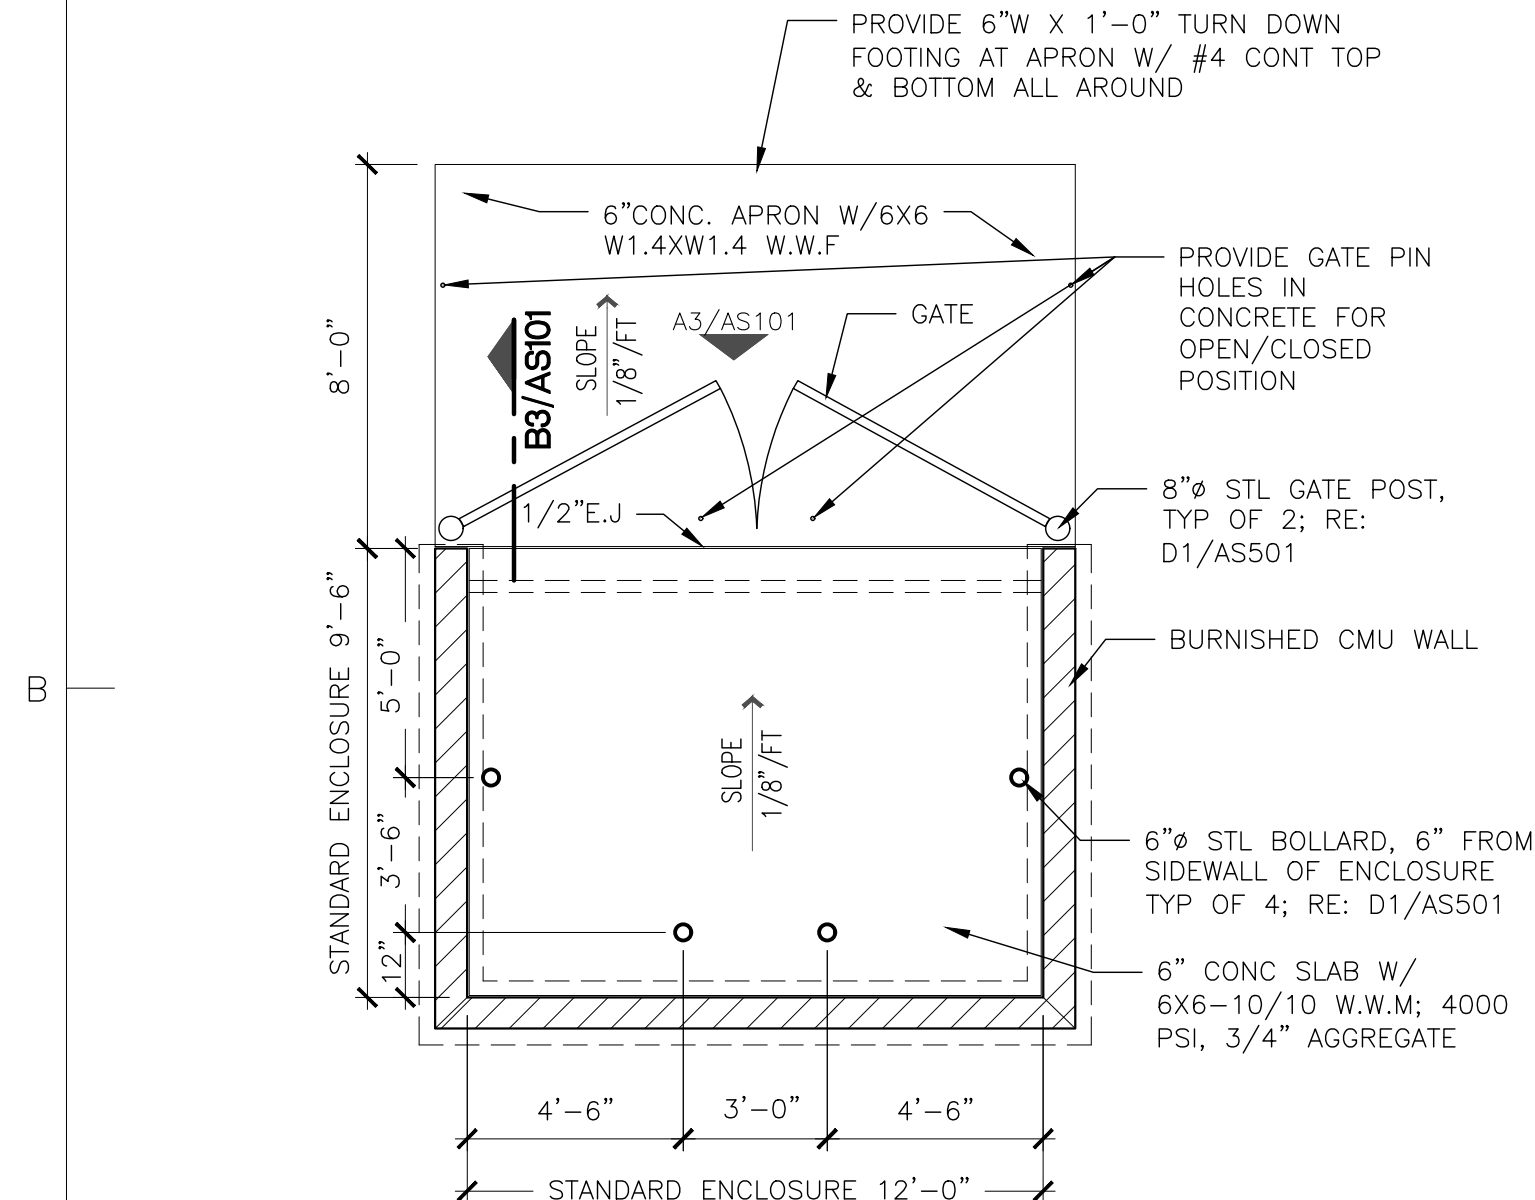


A1 TRASH ENCLOSURE PLAN
SCALE: 1/4" = 1'-0"

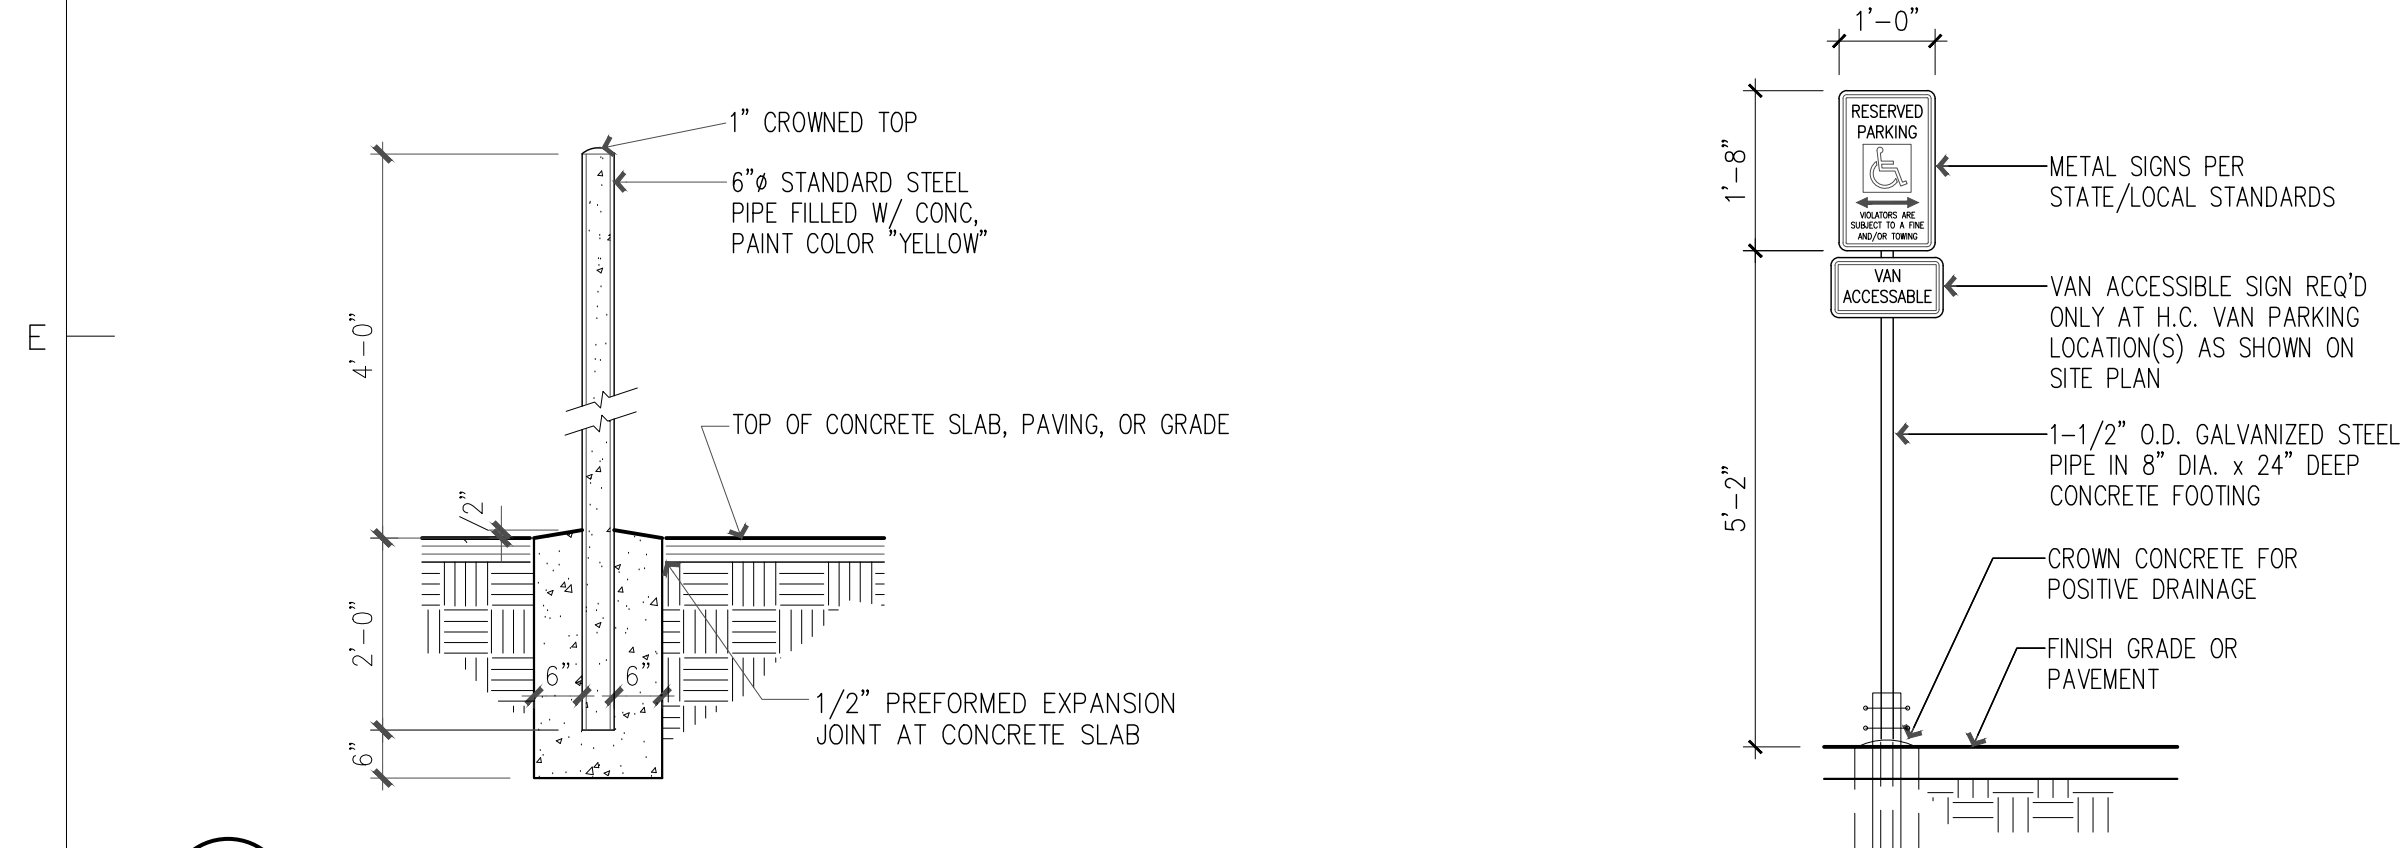


D3 VAN ACCESSIBLE PARKING SIGN
SCALE: 1/2" = 1'-0"

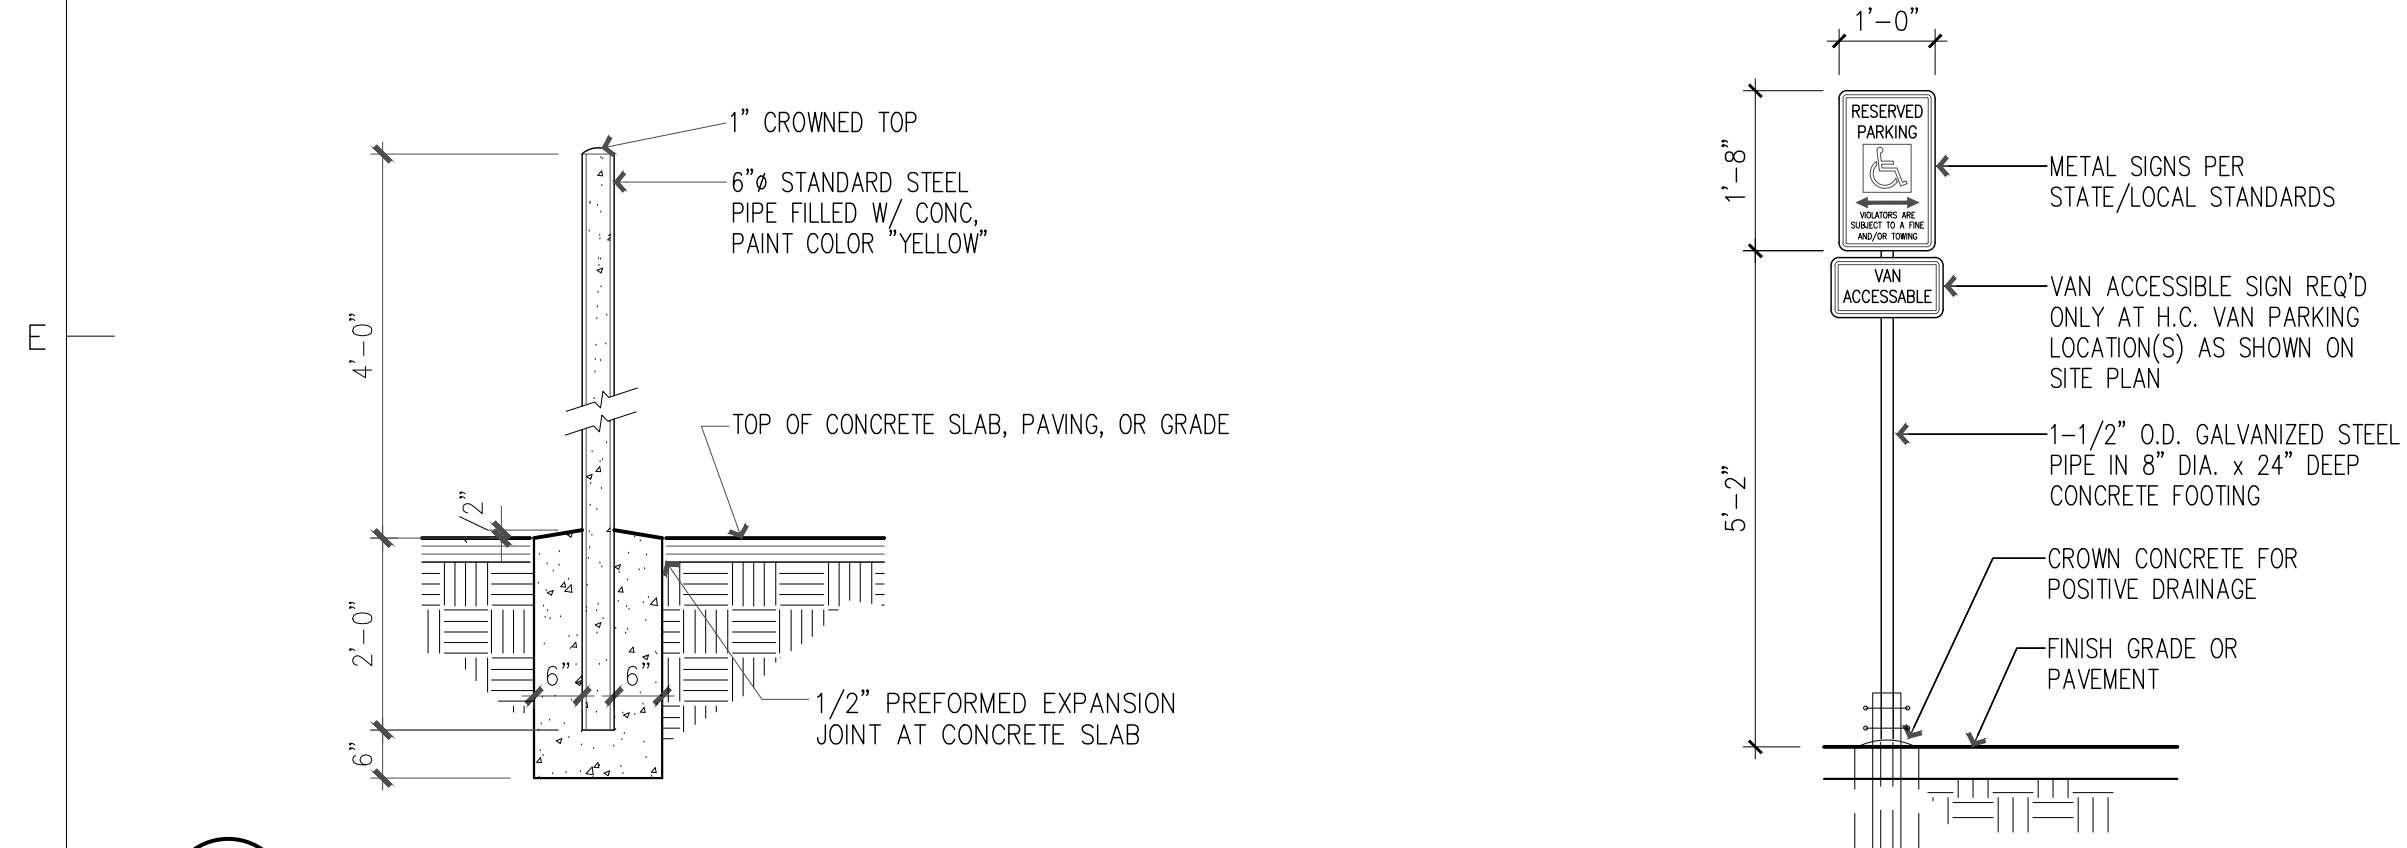


E3 MOTORCYCLE PKG SN
SCALE: 3/4" = 1'-0"

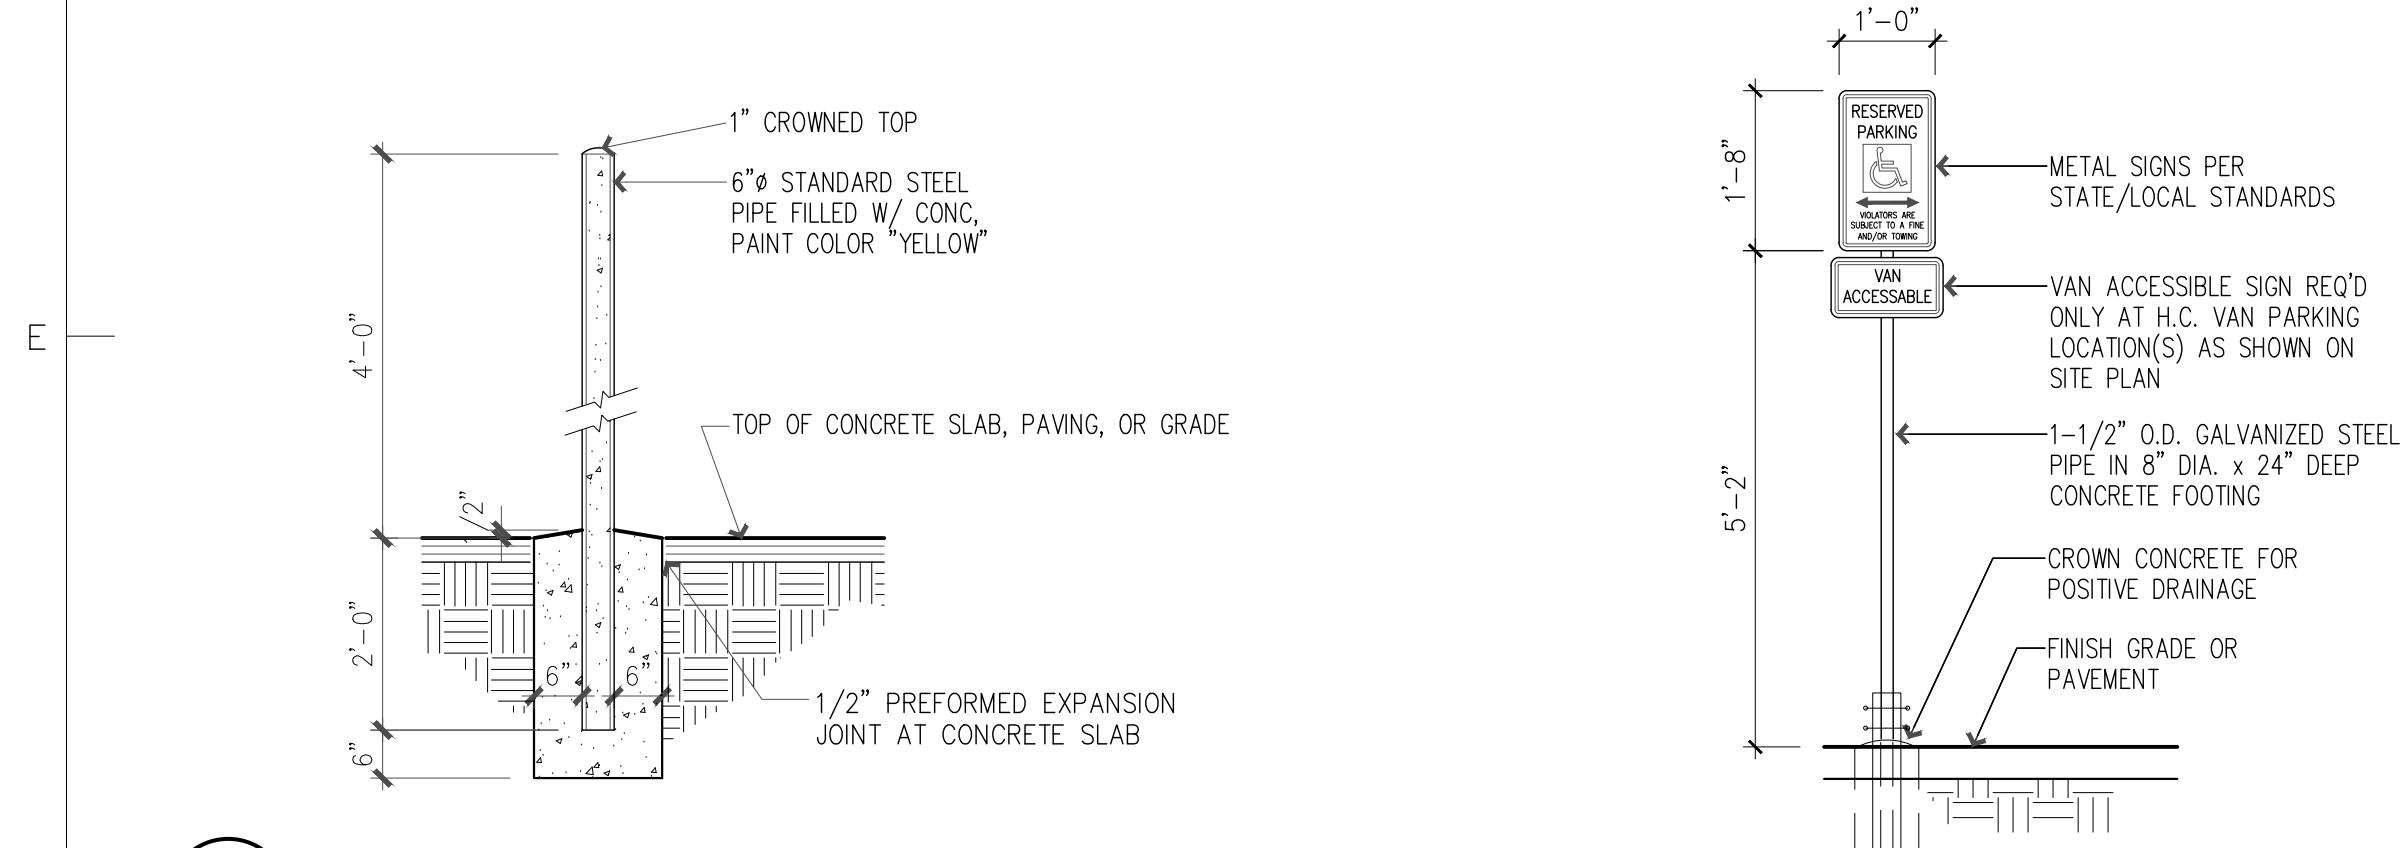


B3 TRASH ENCLOSURE SECTION
SCALE: 1/2" = 1'-0"

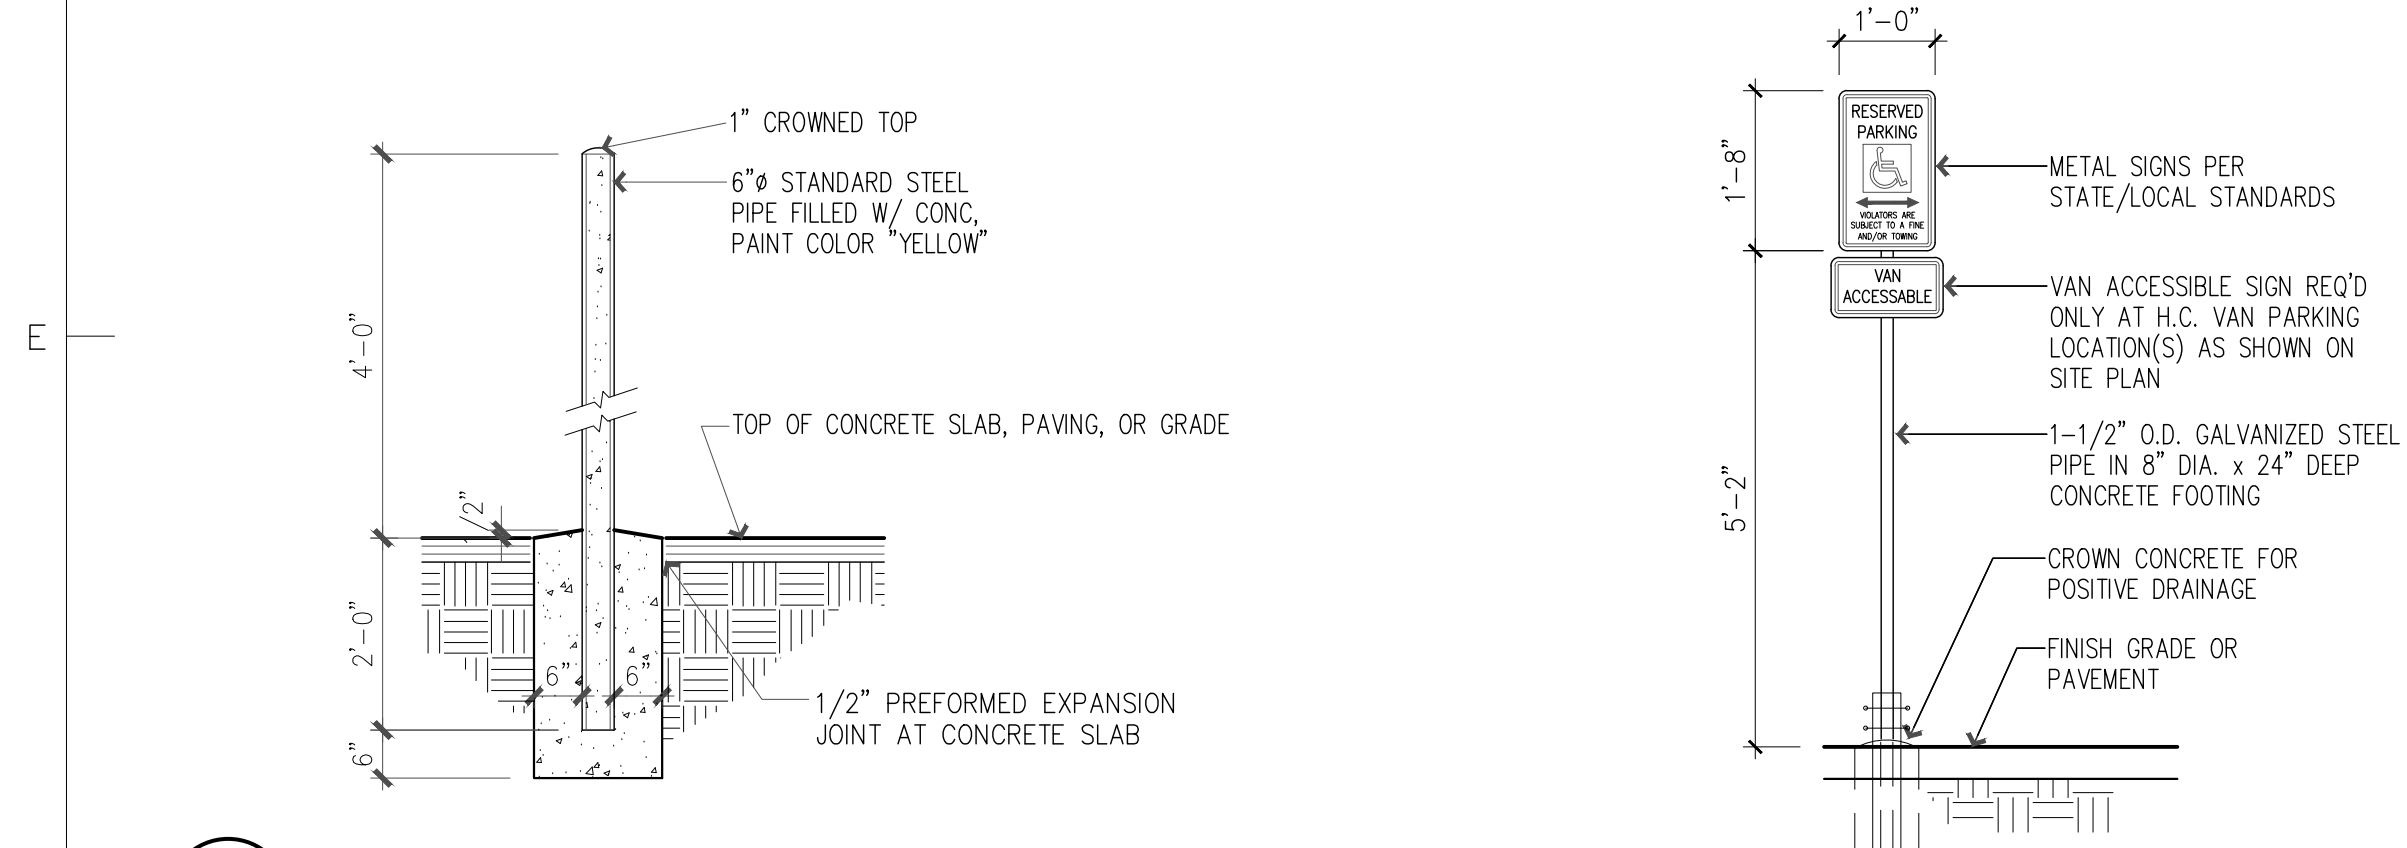


A3 TRASH ENCLOSURE GATE ELEVATION
SCALE: 1/2" = 1'-0"

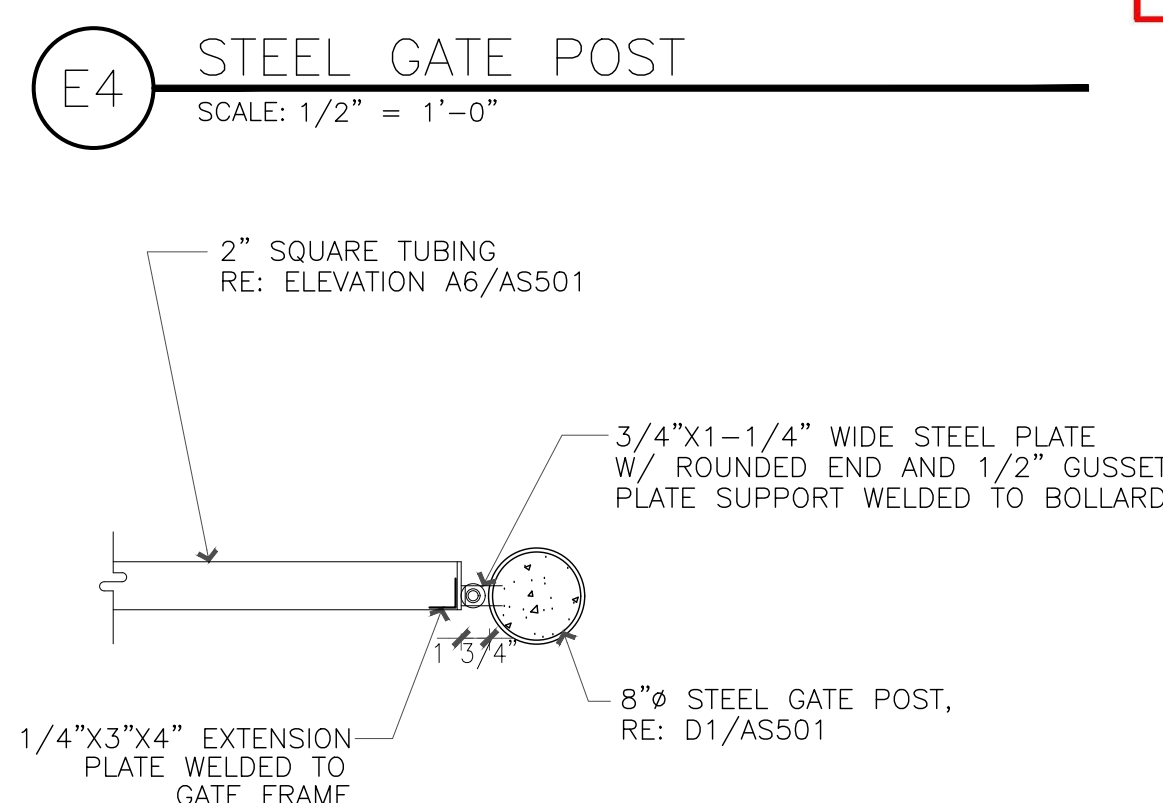


E4 STEEL GATE POST
SCALE: 1/2" = 1'-0"

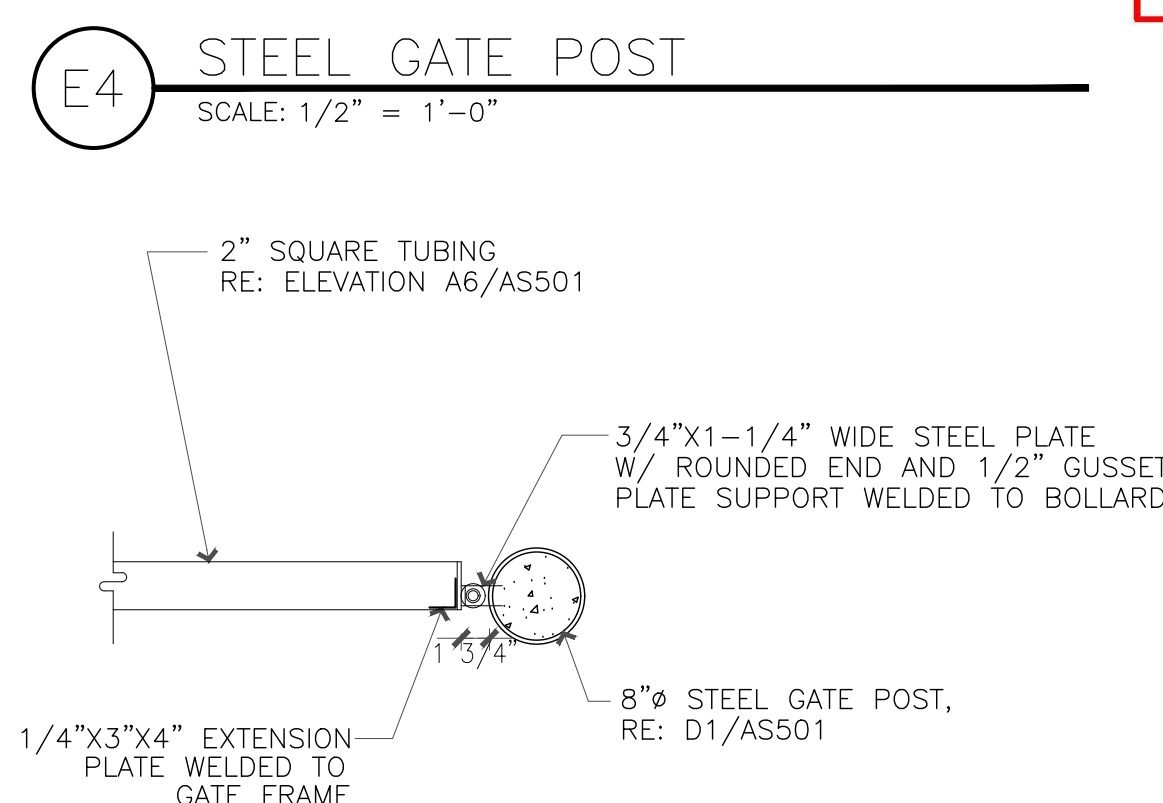


D4 GATE HINGE DETAIL
SCALE: 1" = 1'-0"

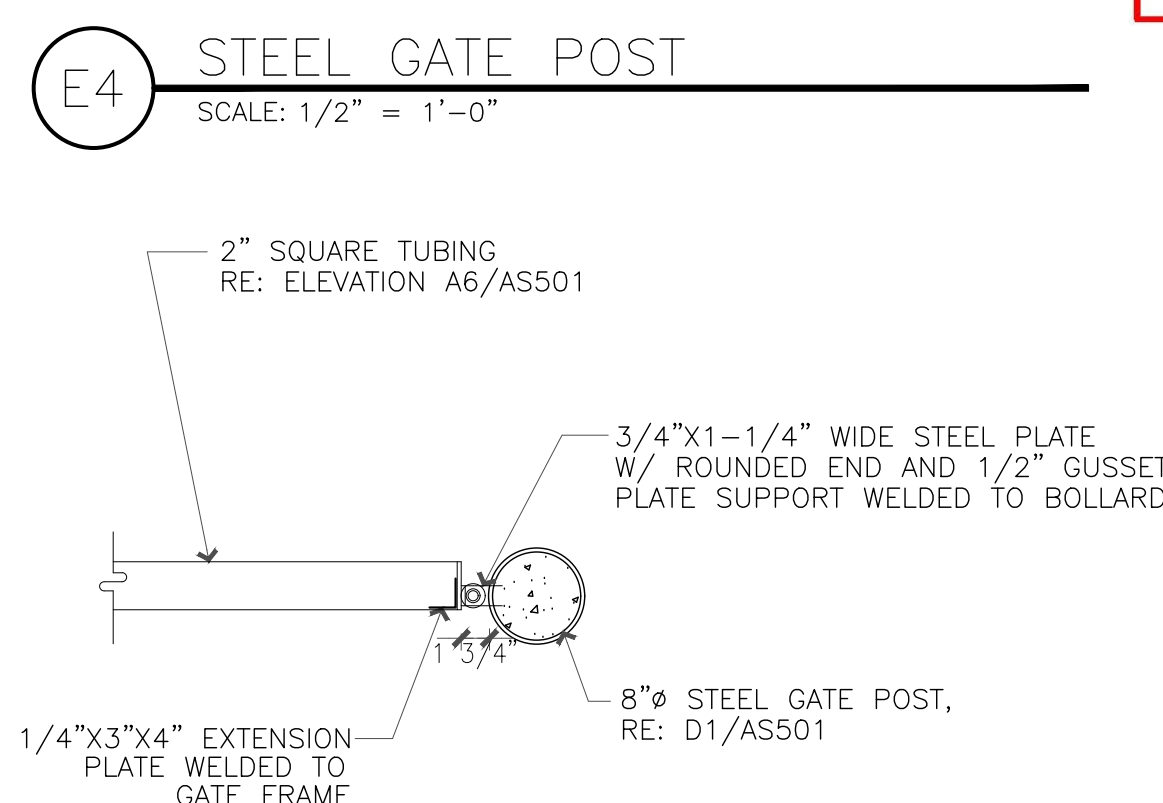



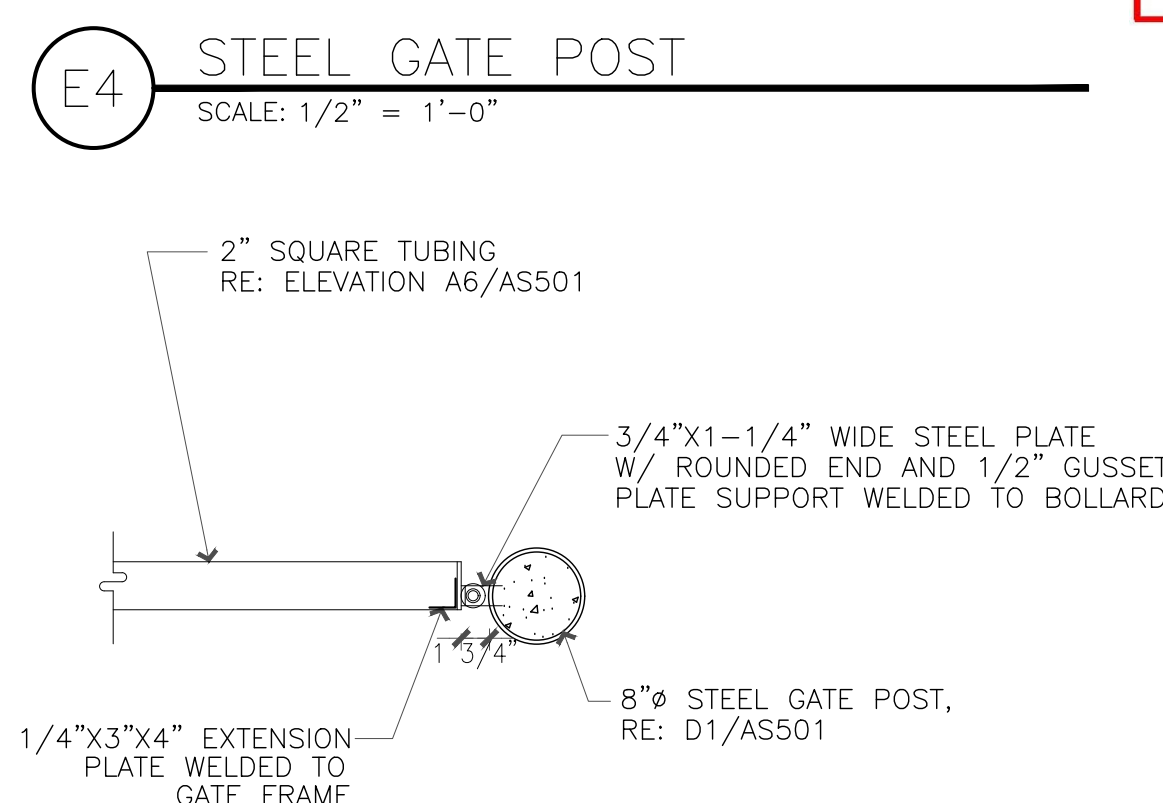



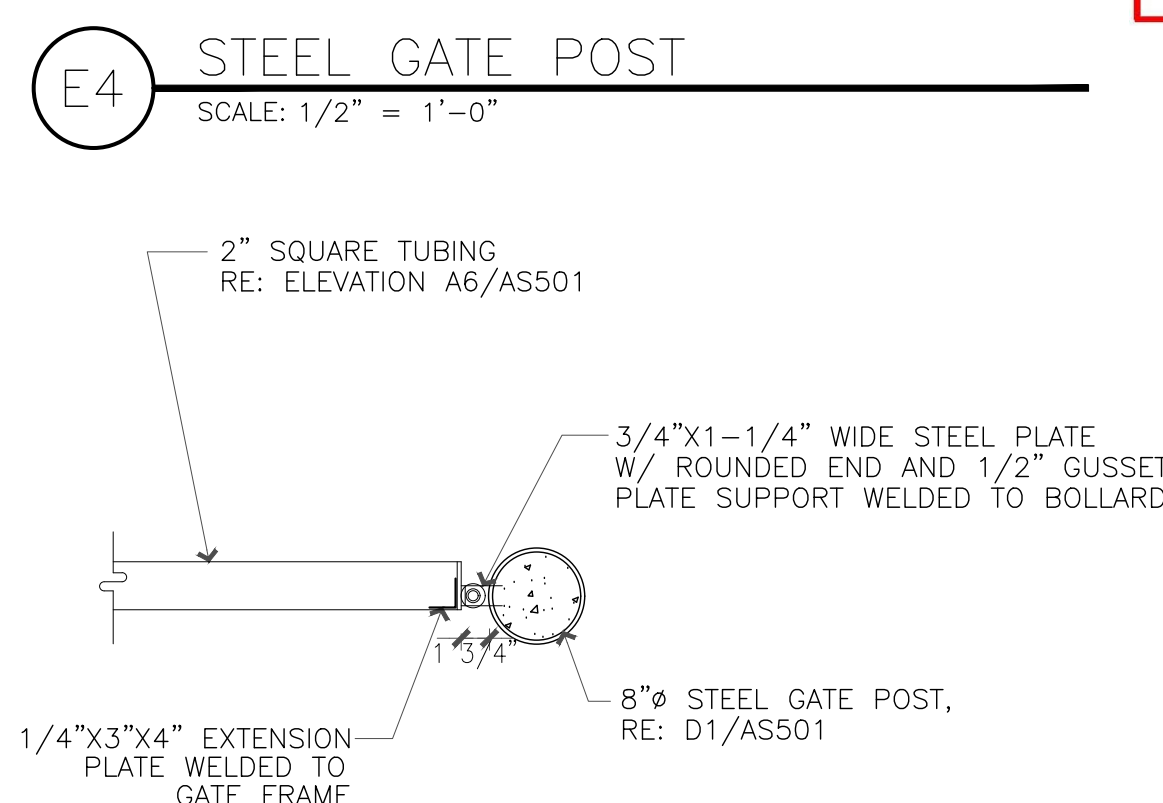



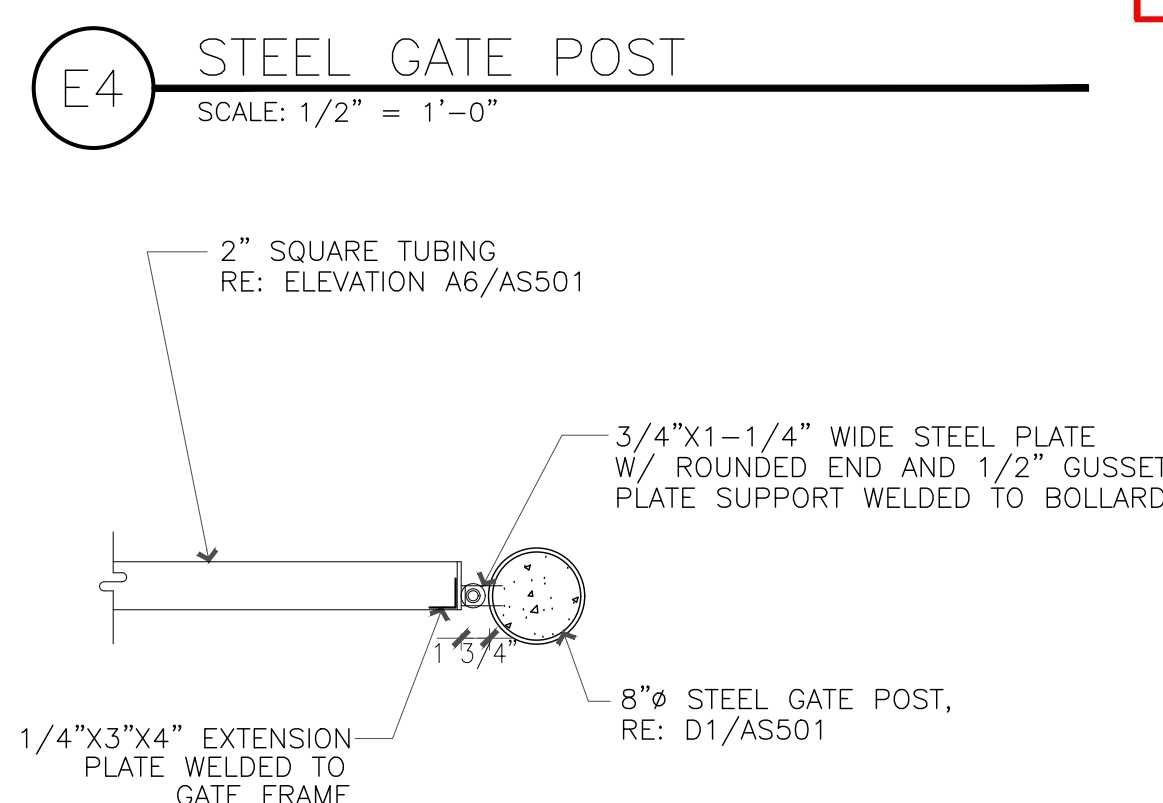



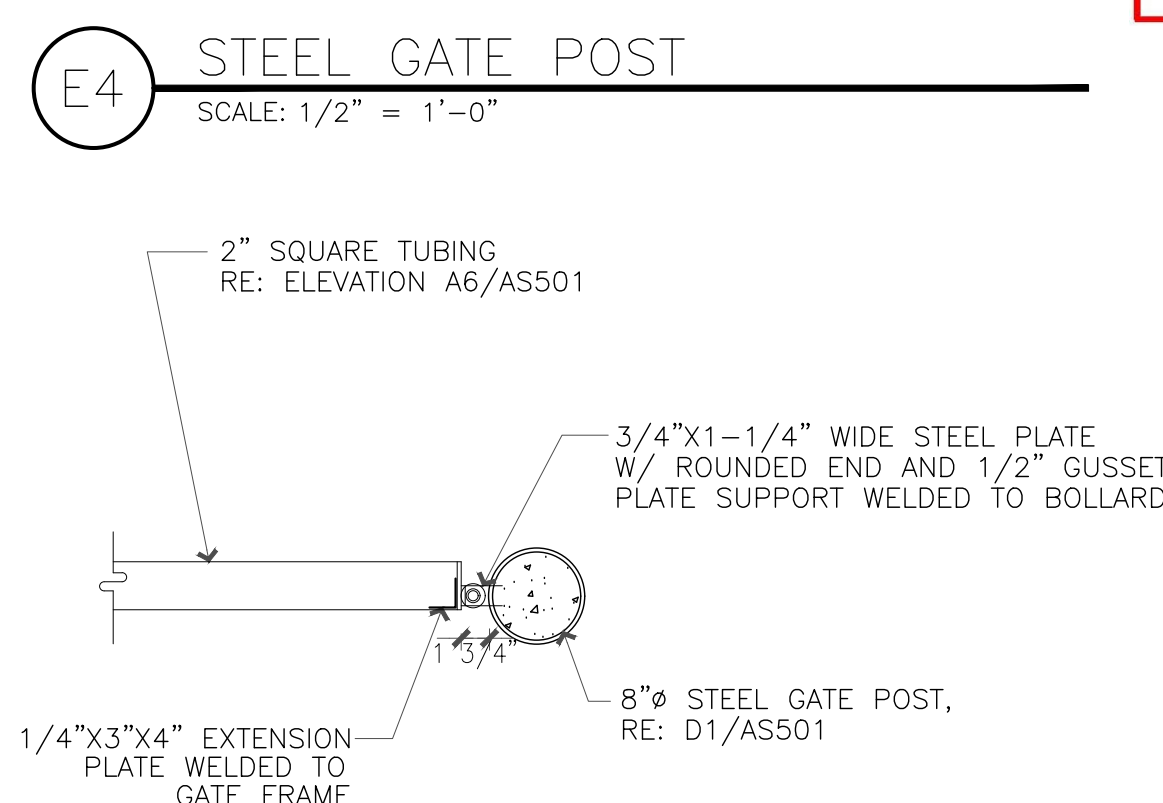



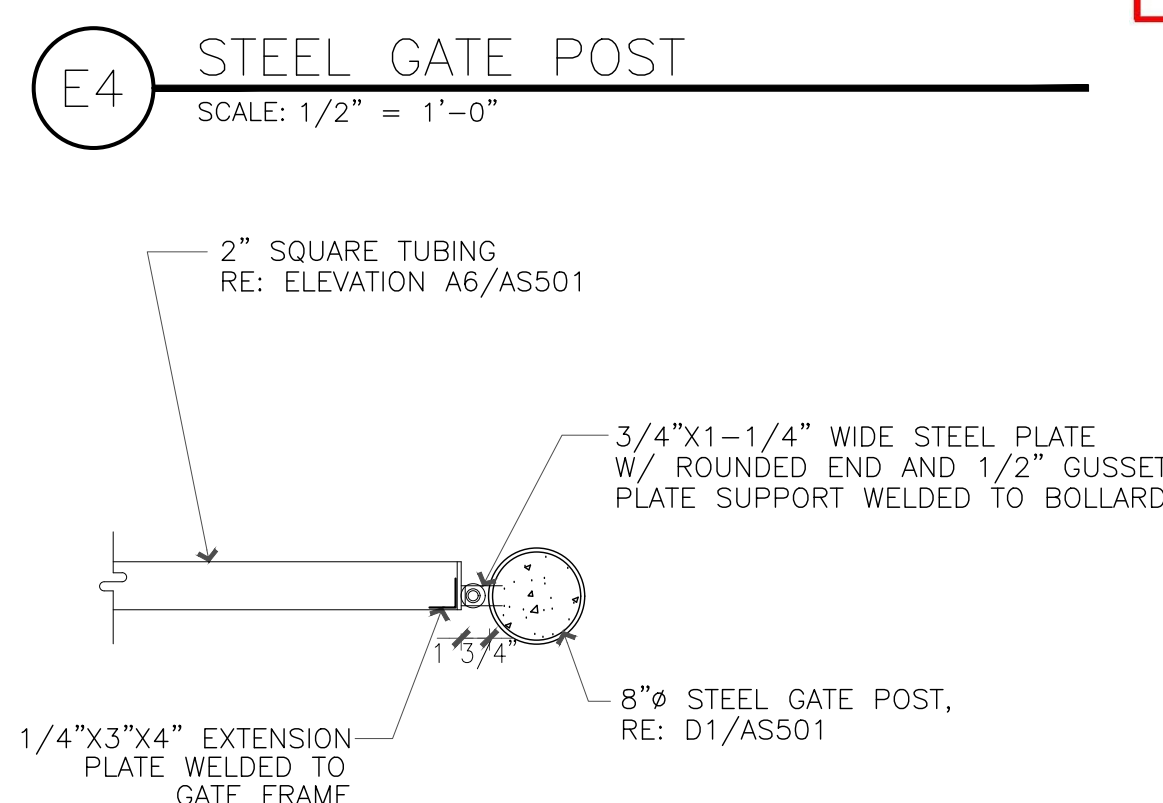


A3 TRASH ENCLOSURE GATE ELEVATION
SCALE: 1/2" = 1'-0"

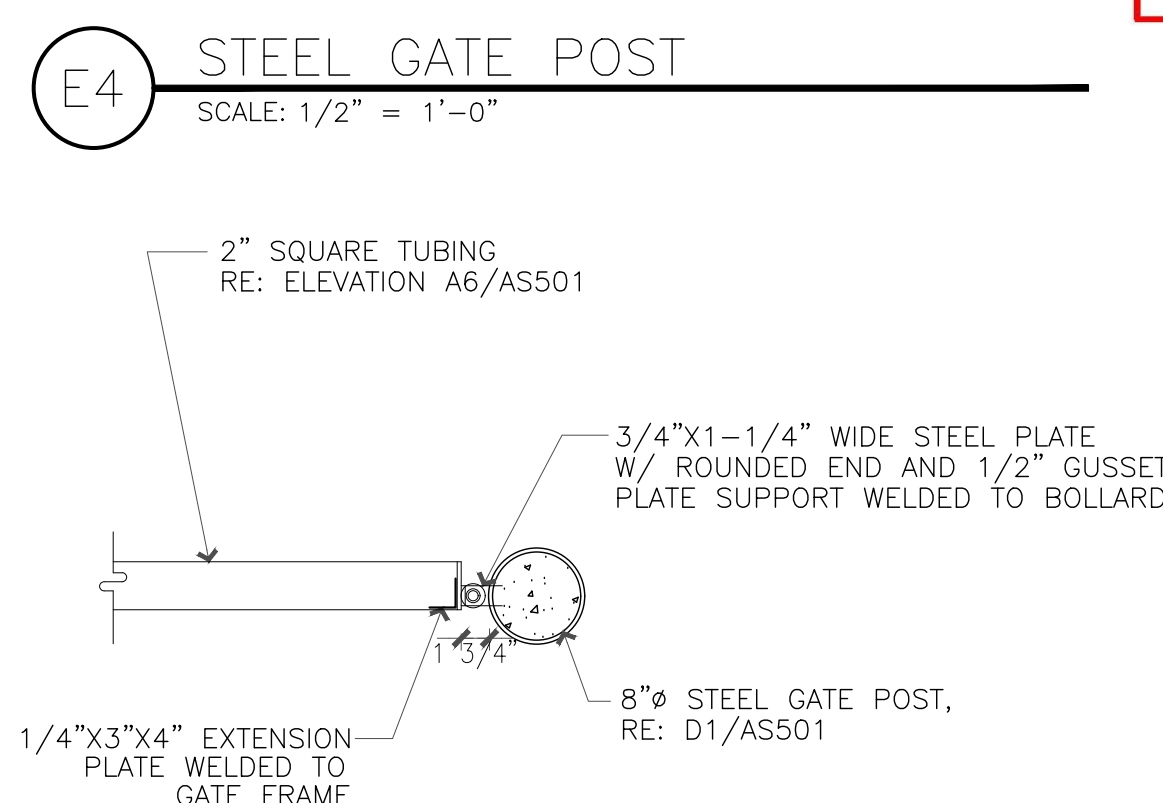


B3 TRASH ENCLOSURE SECTION
SCALE: 1/2" = 1'-0"

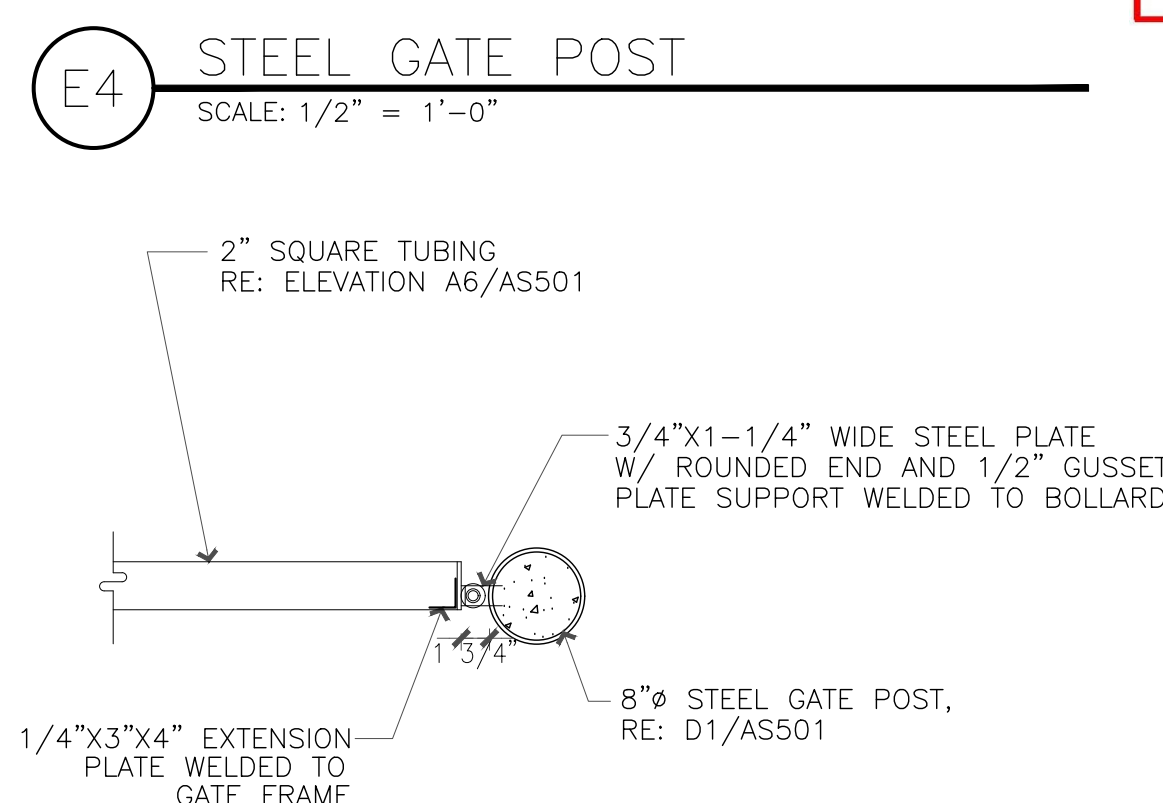



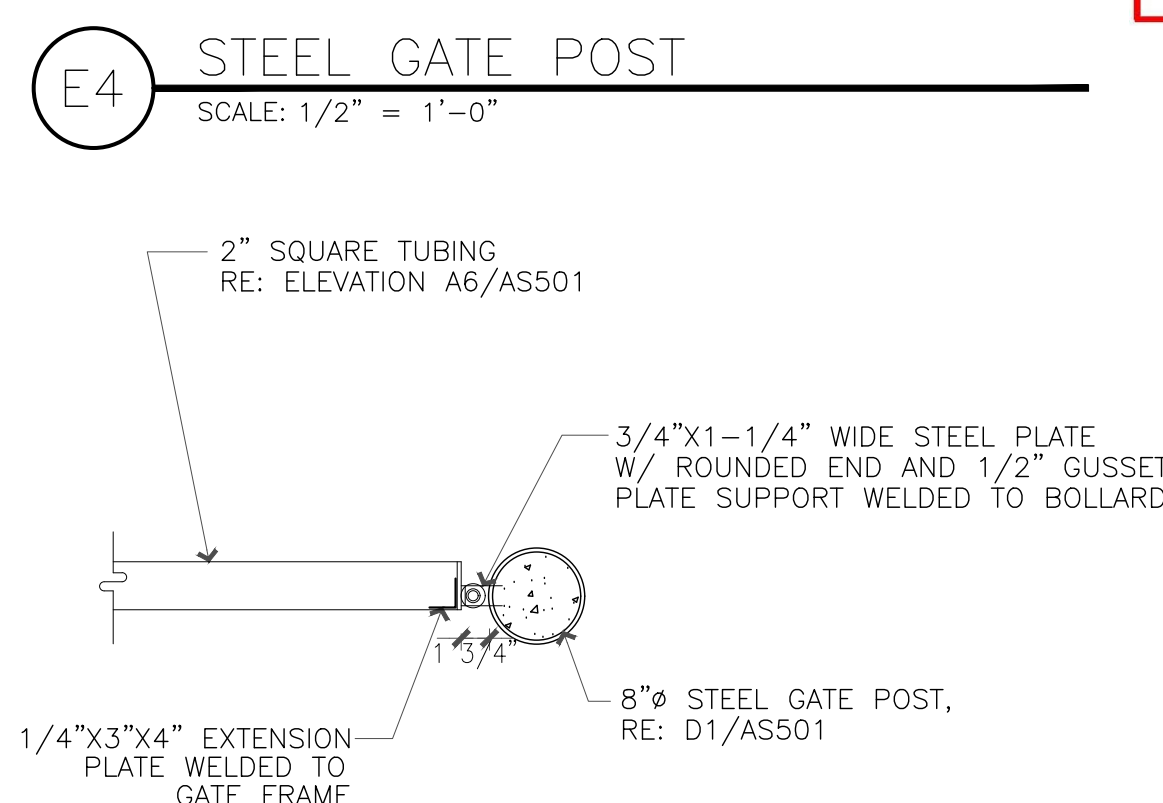



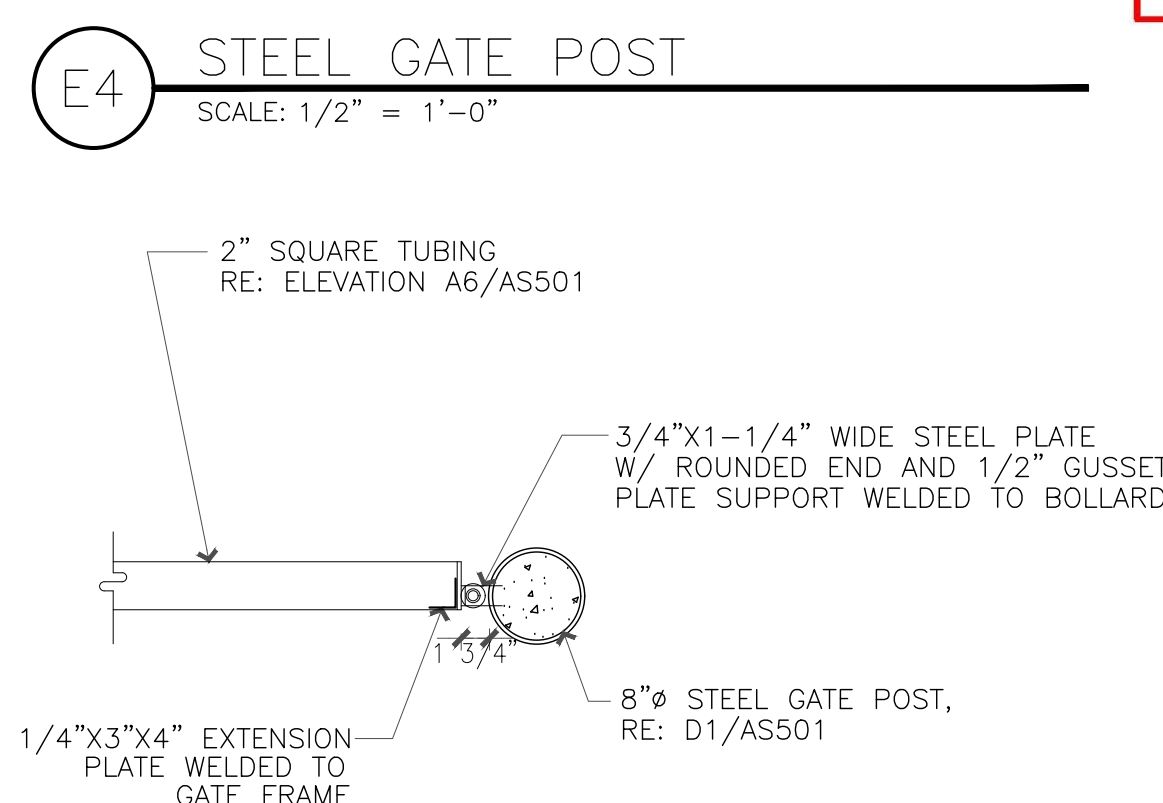



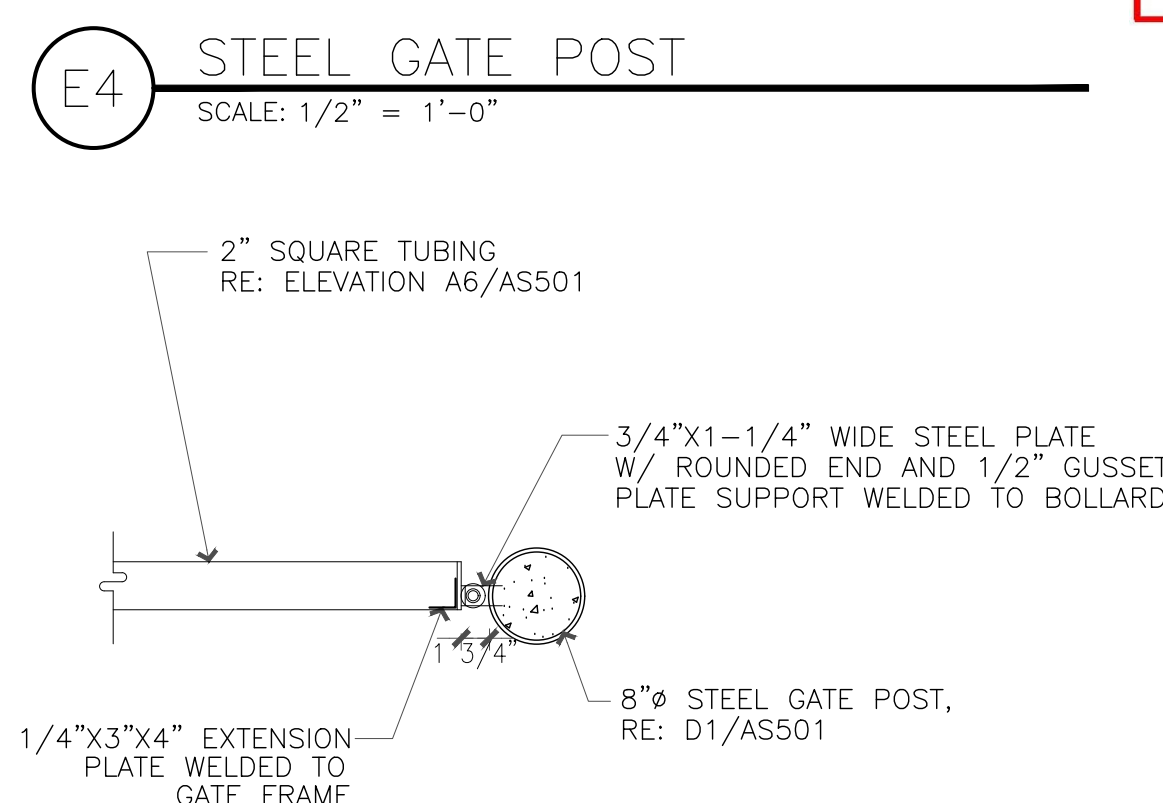



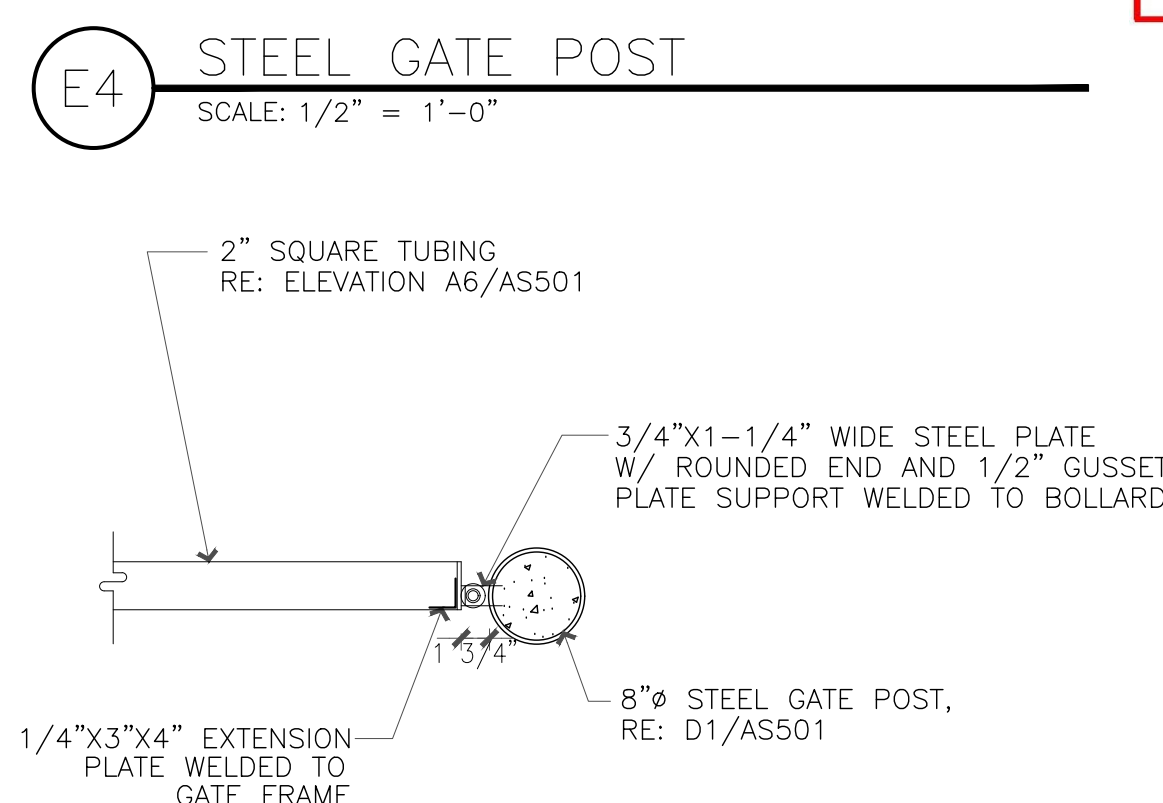



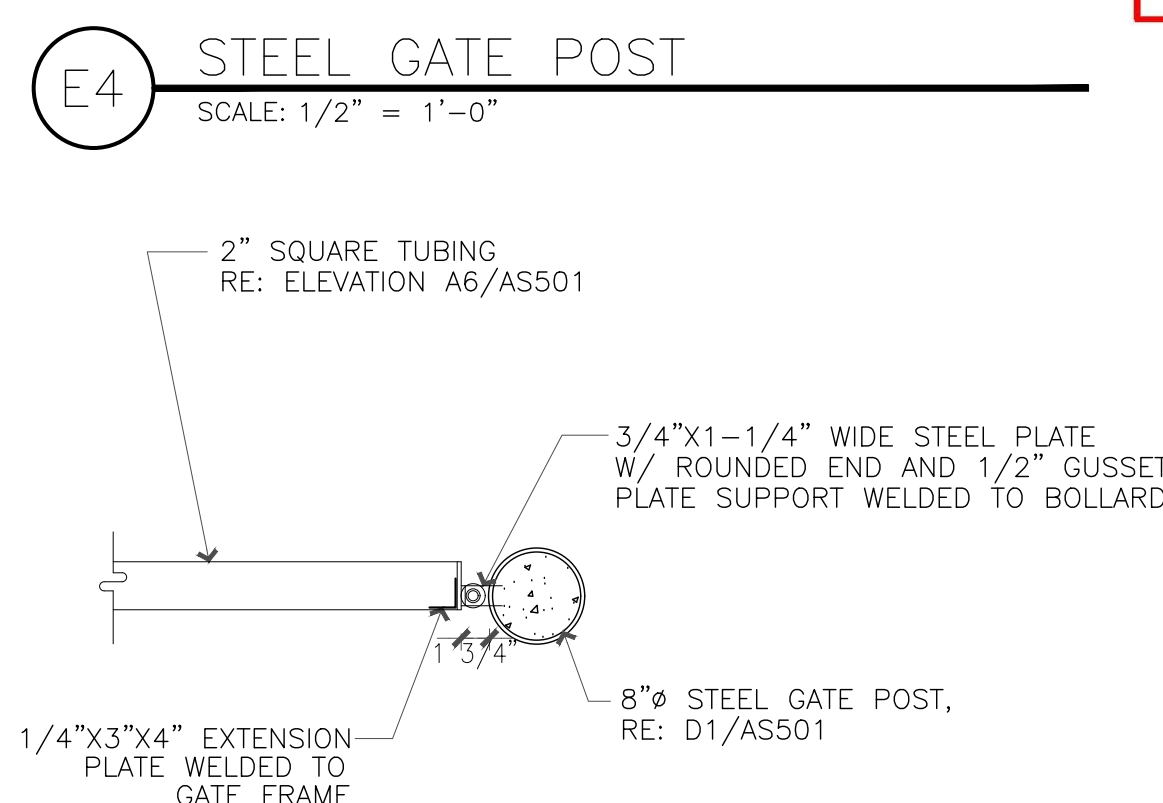



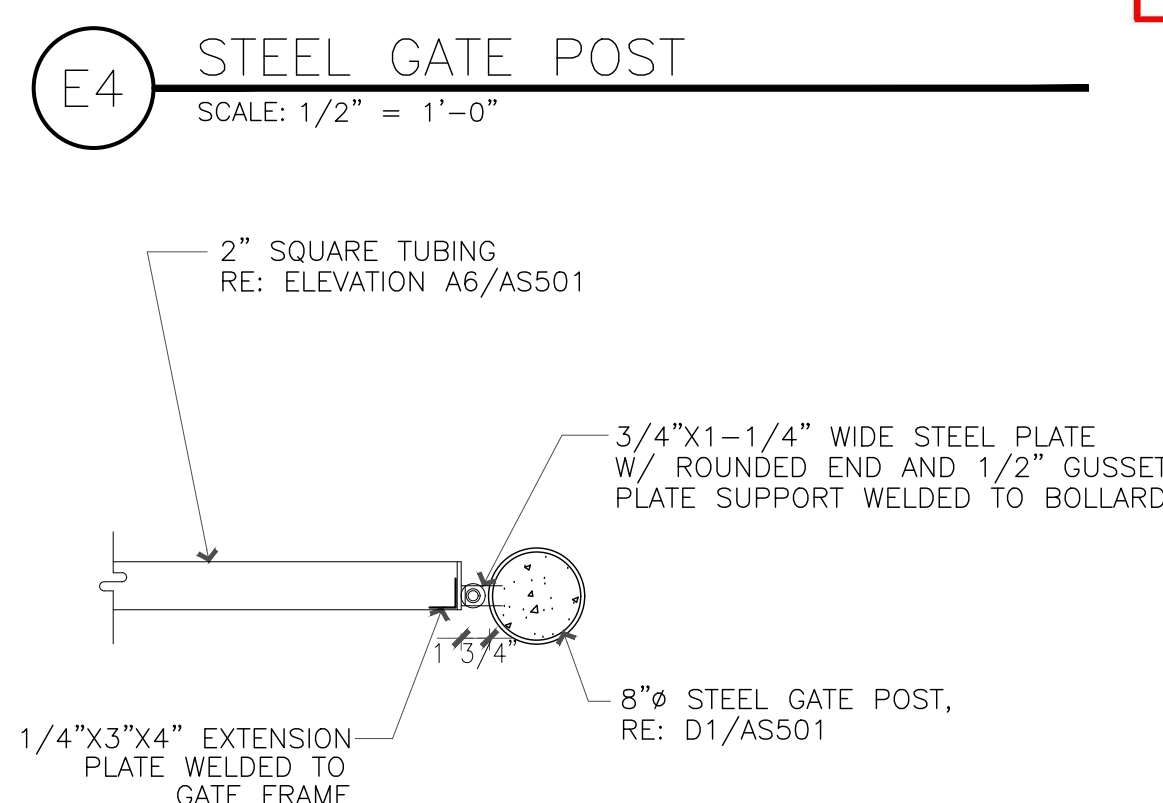



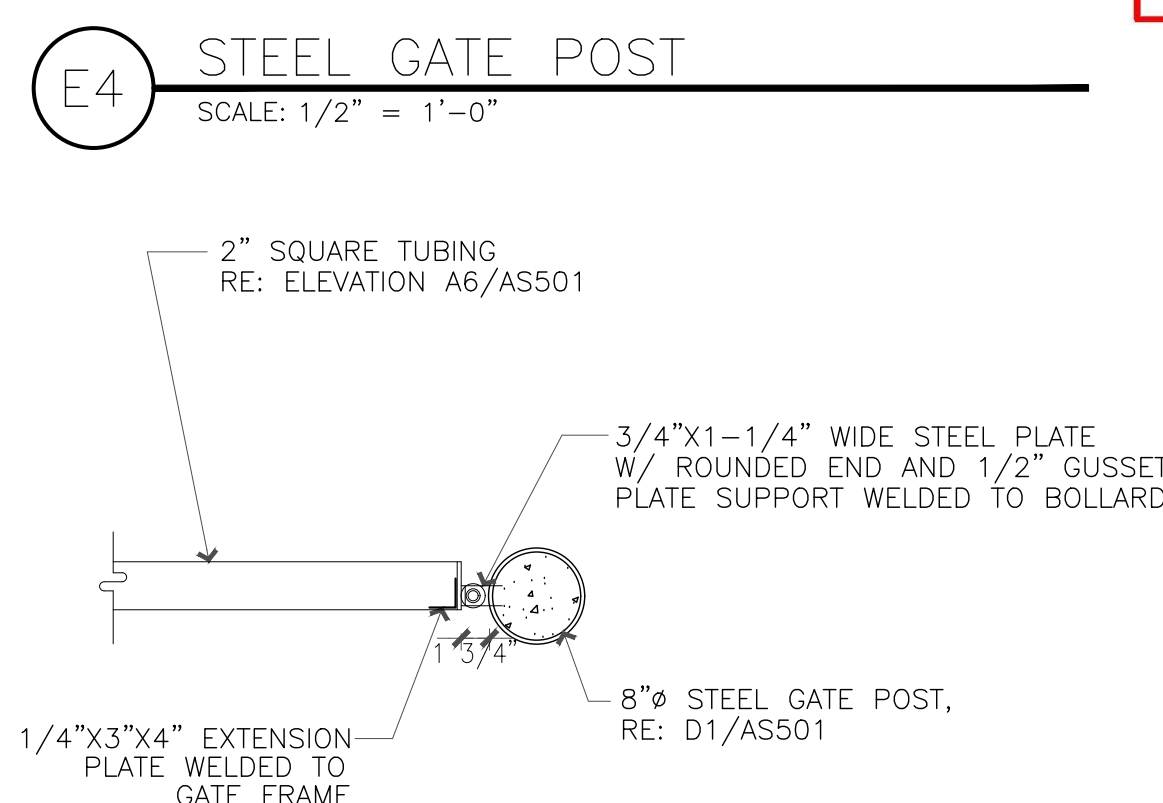



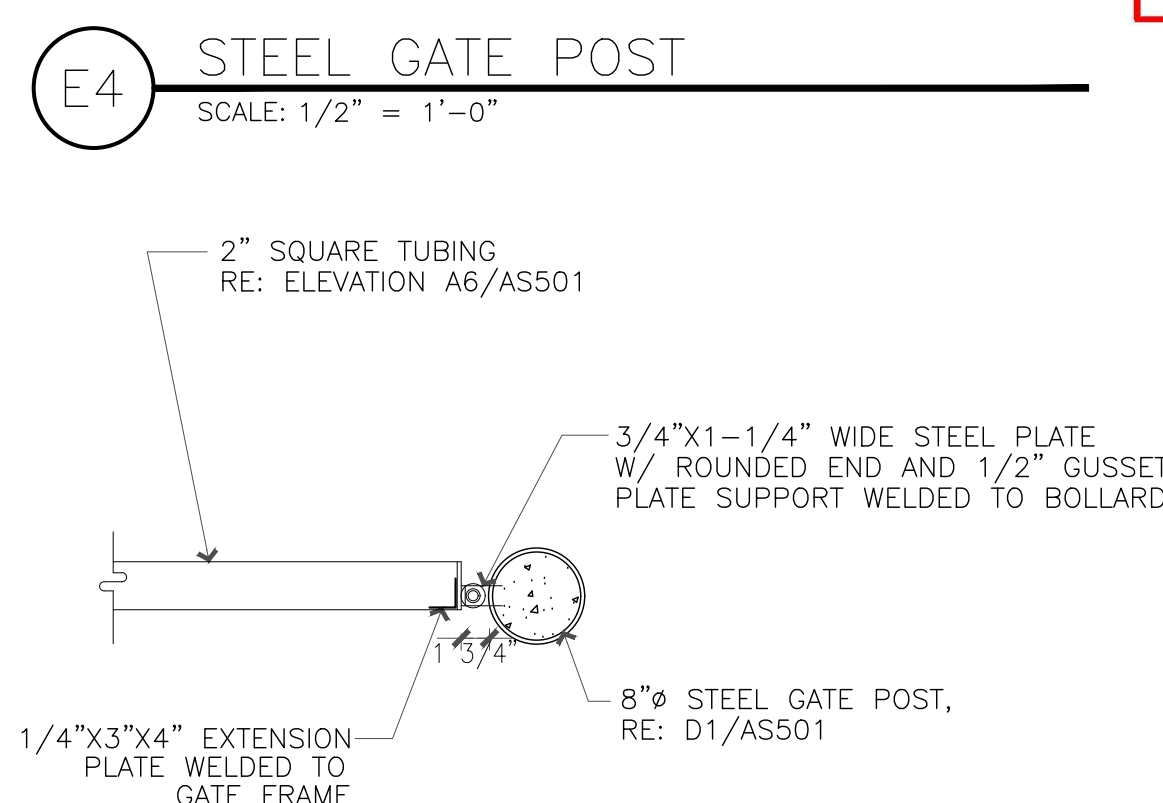



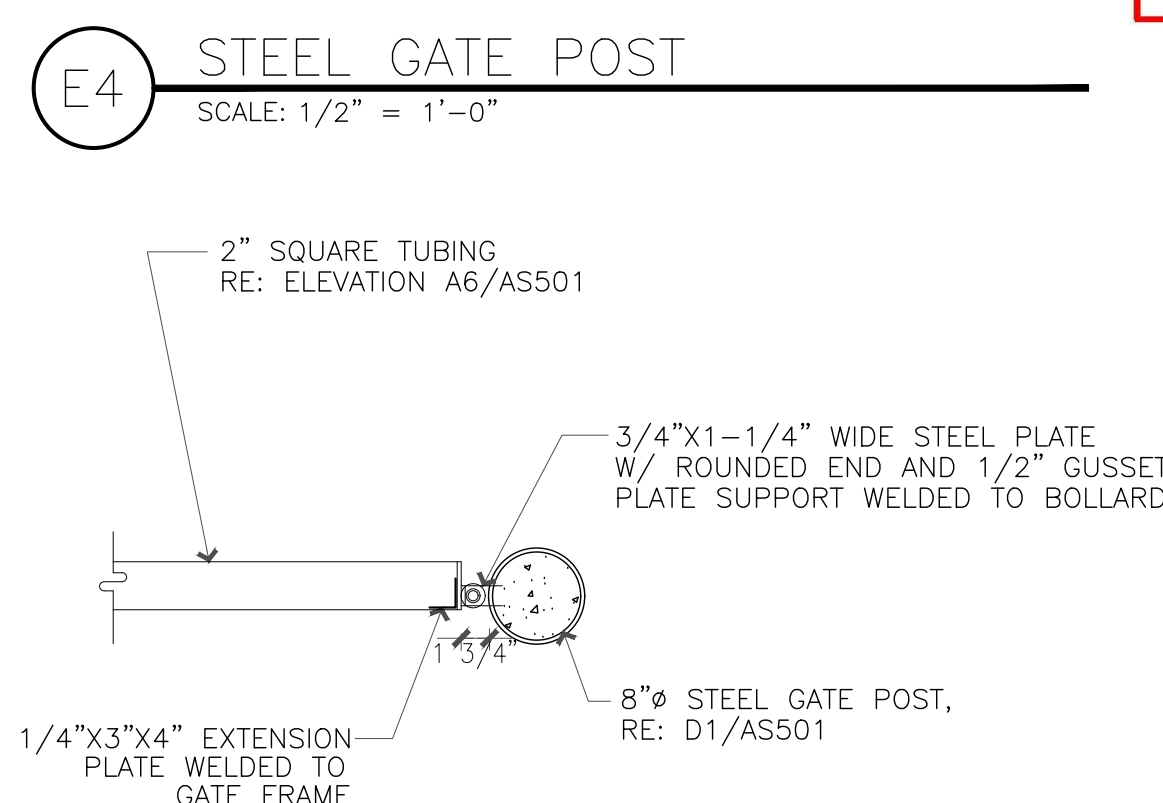



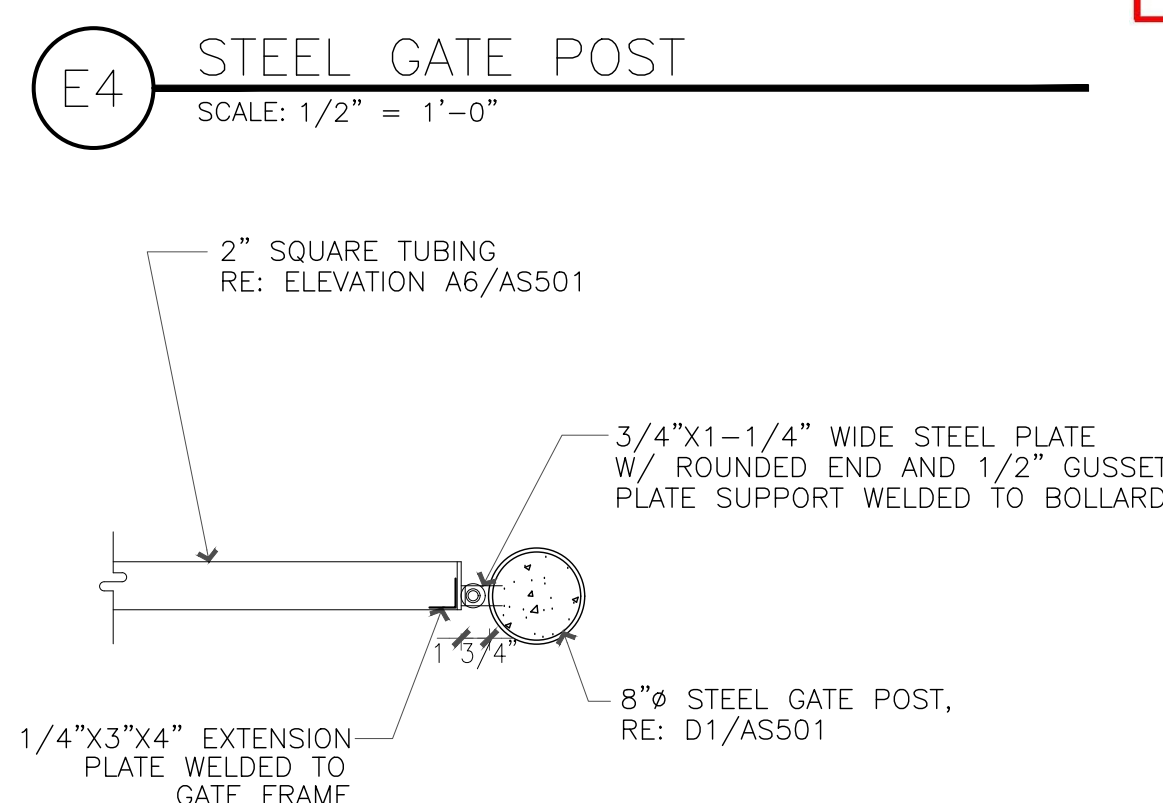


A3 TRASH ENCLOSURE GATE ELEVATION
SCALE: 1/2" = 1'-0"

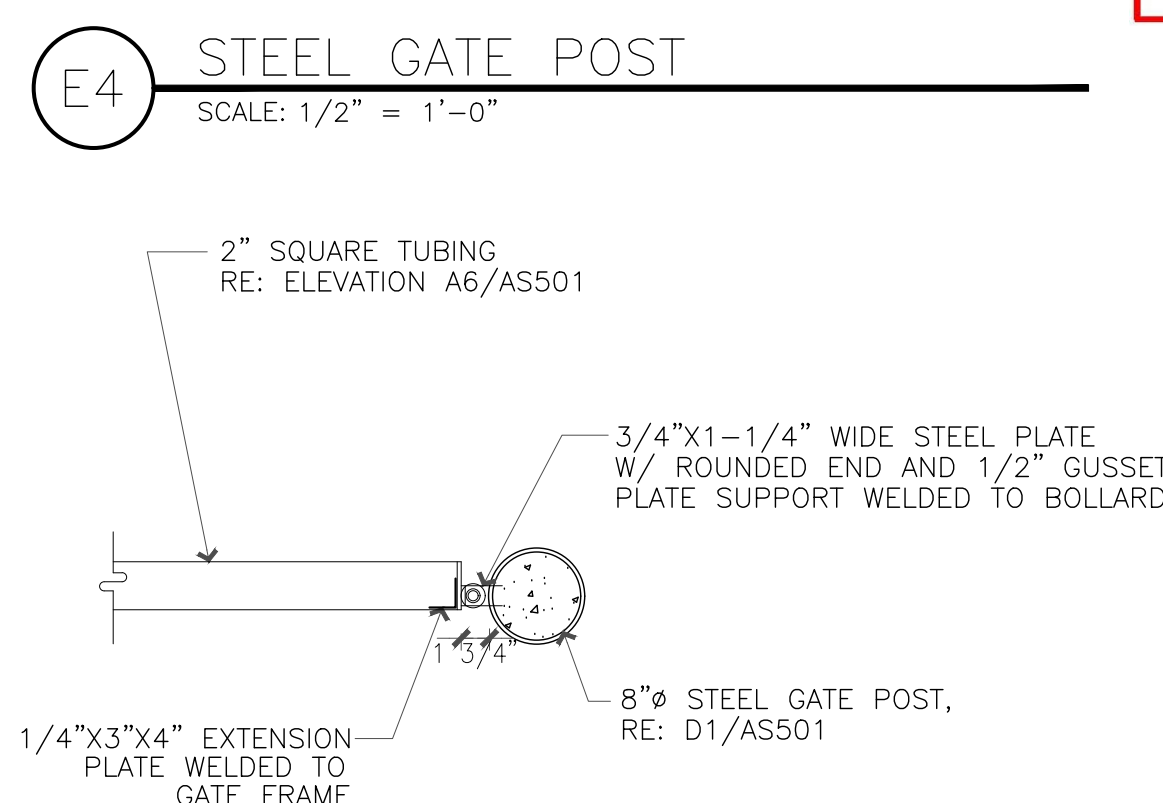


B3 TRASH ENCLOSURE SECTION
SCALE: 1/2" = 1'-0"

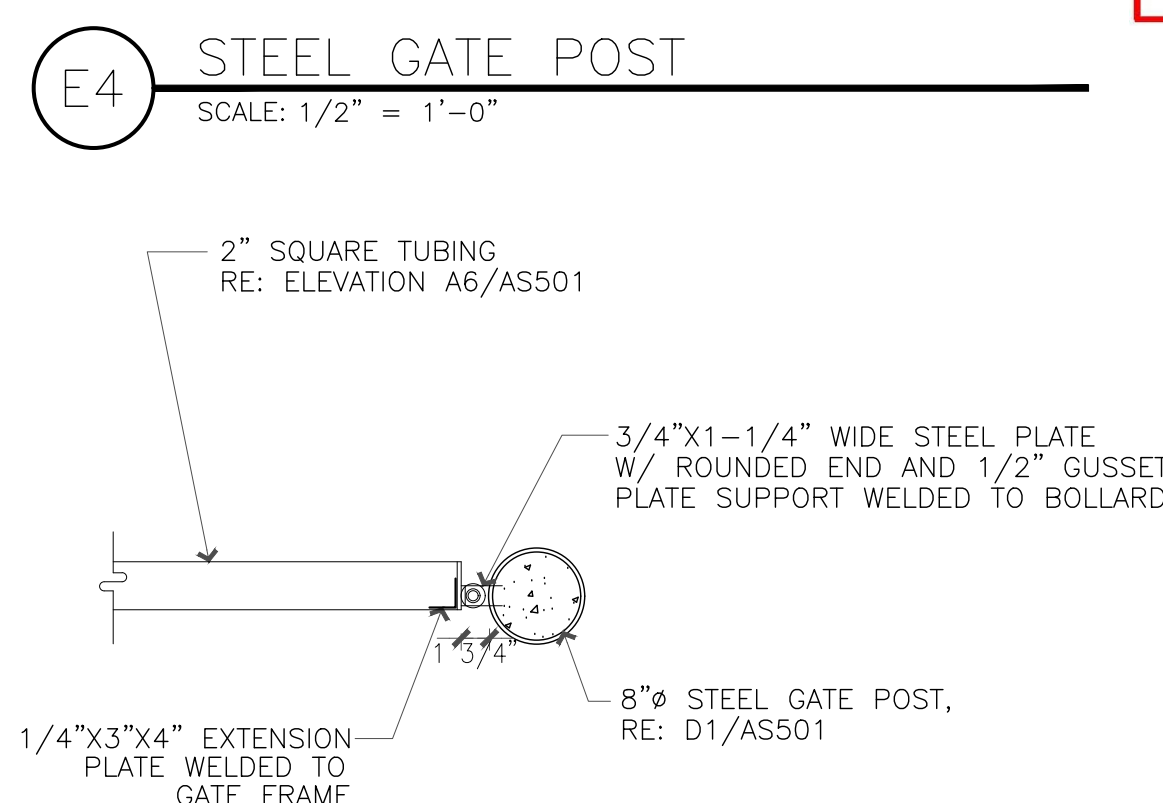



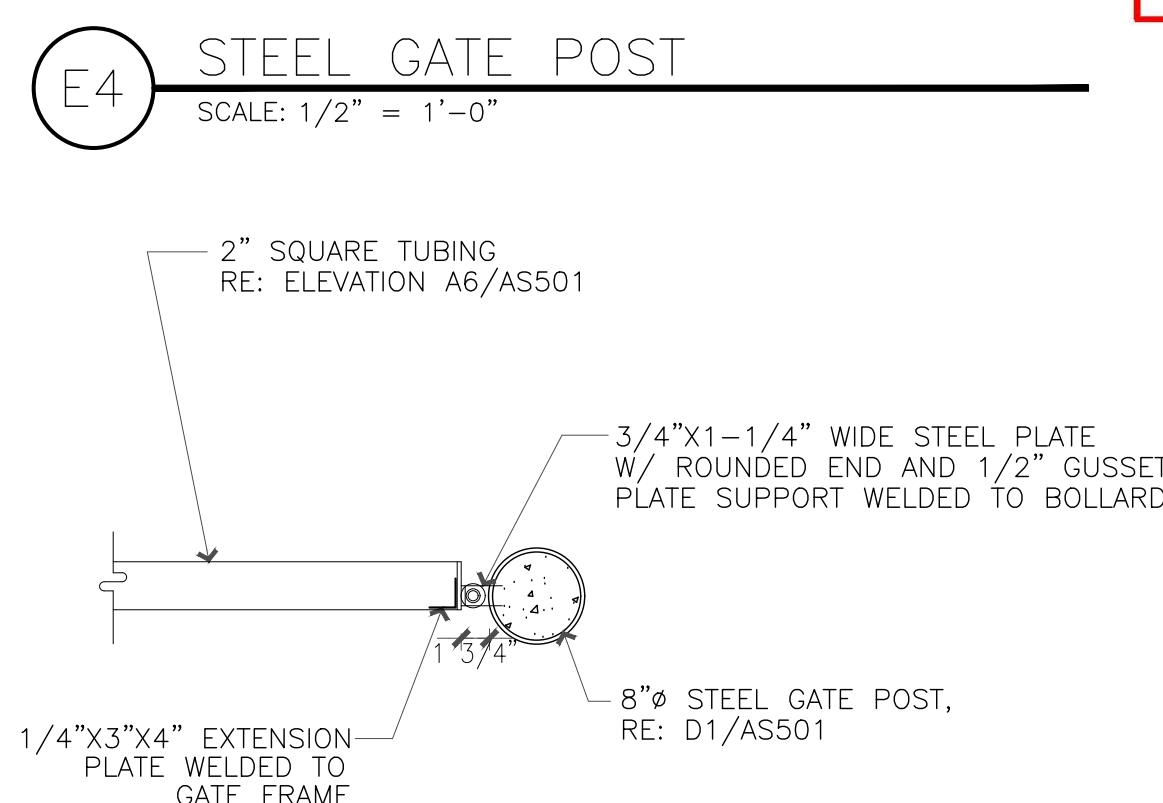



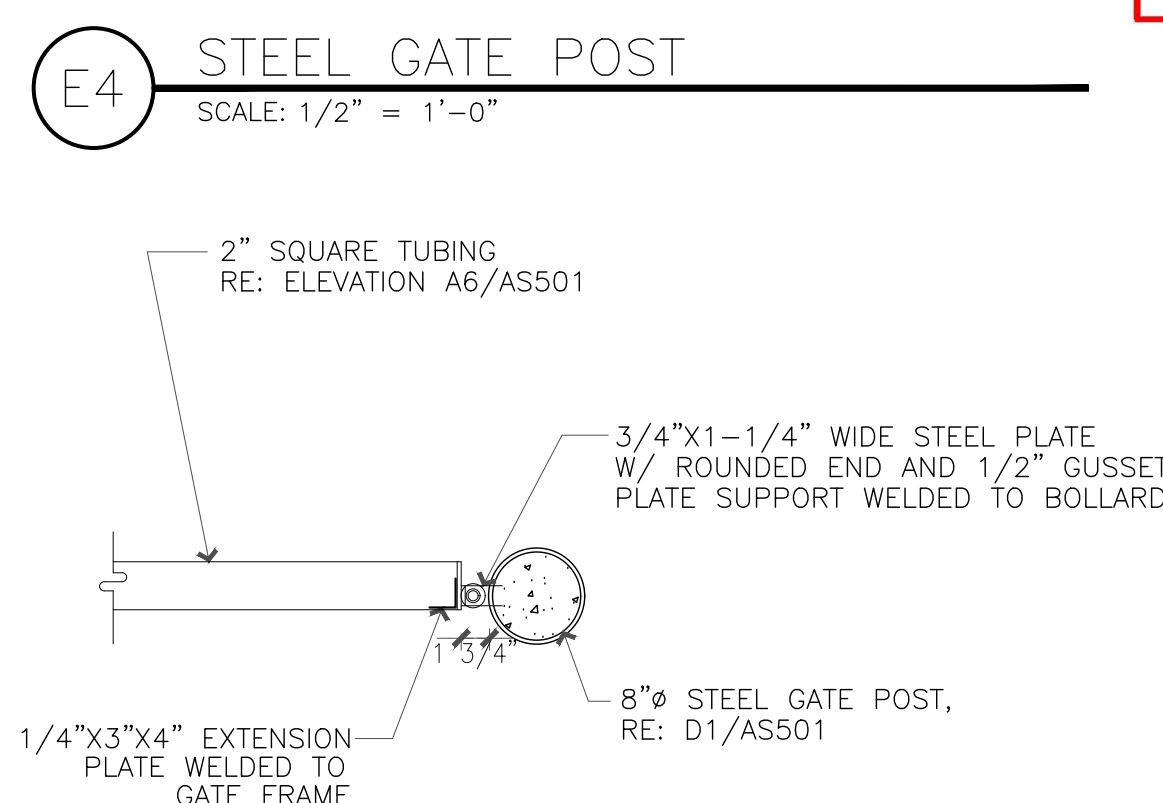



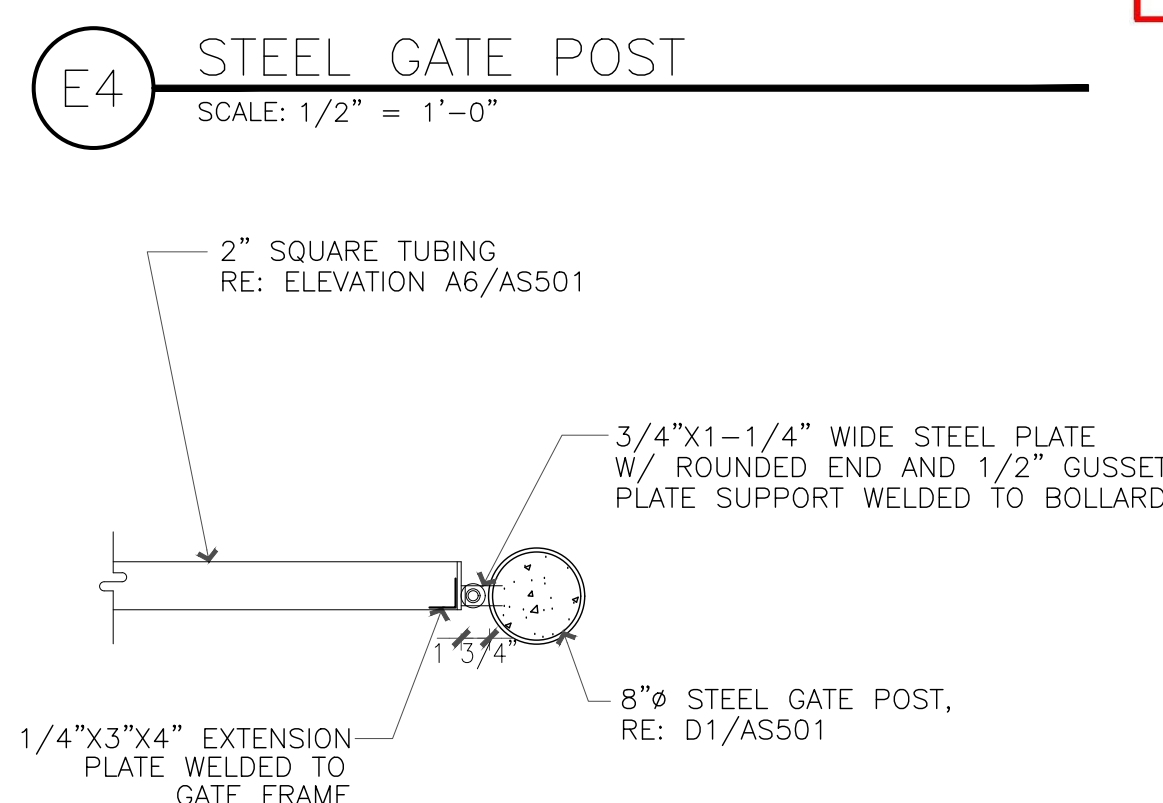



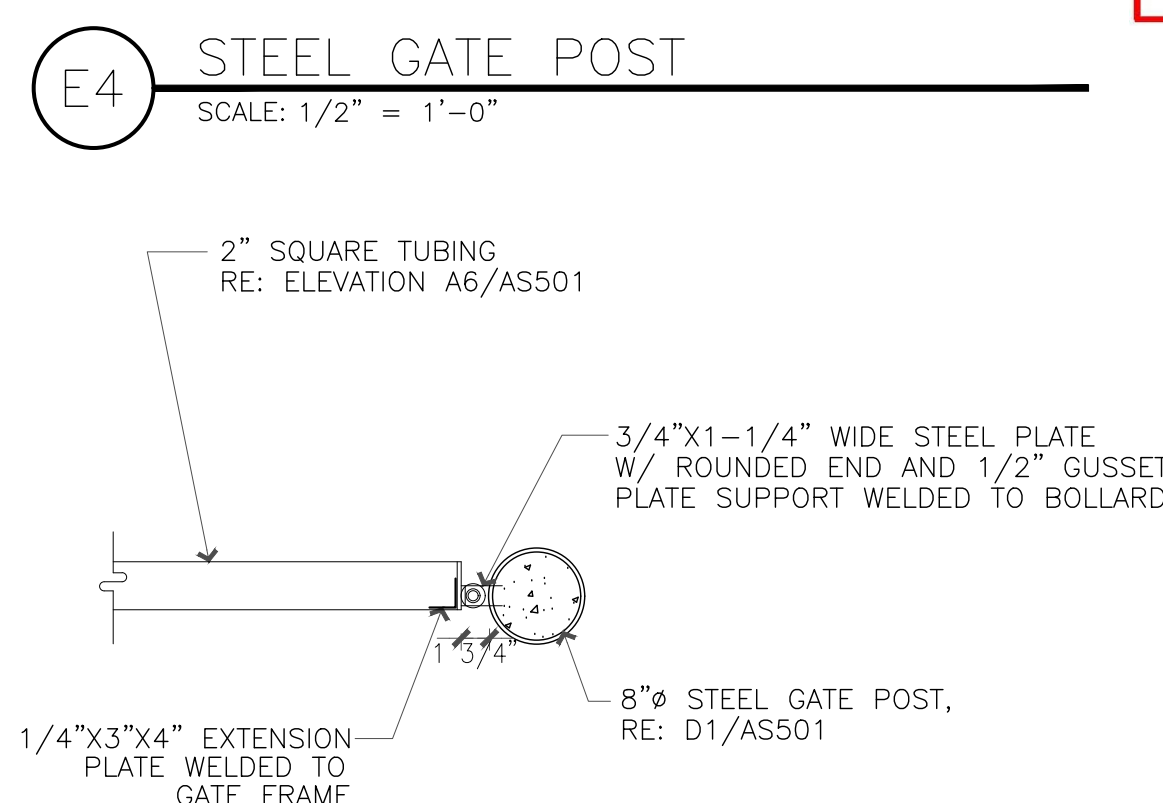



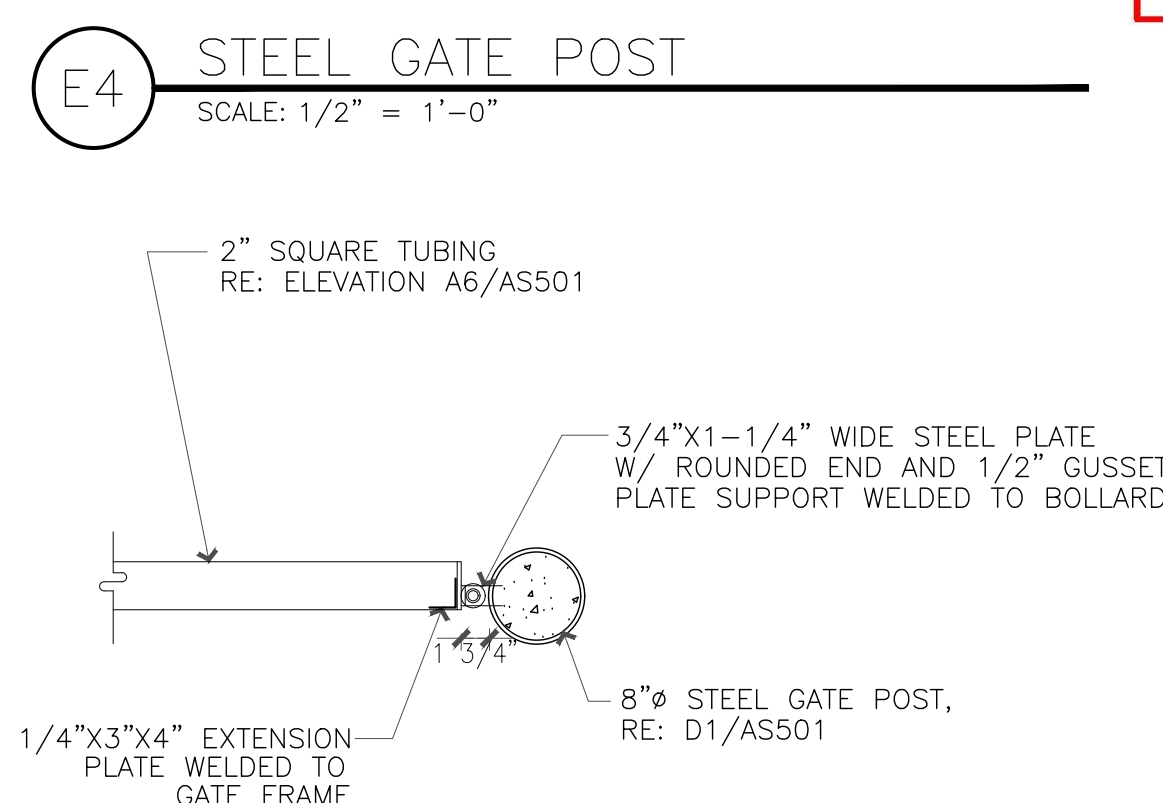



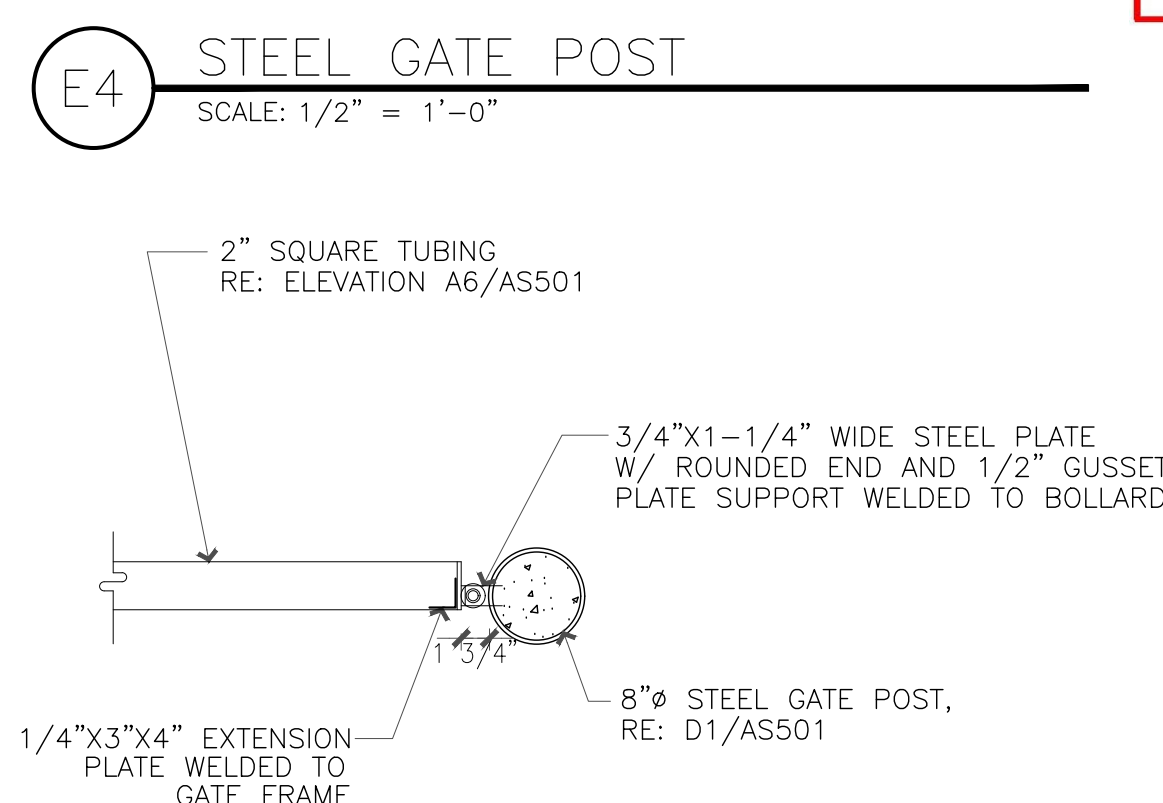



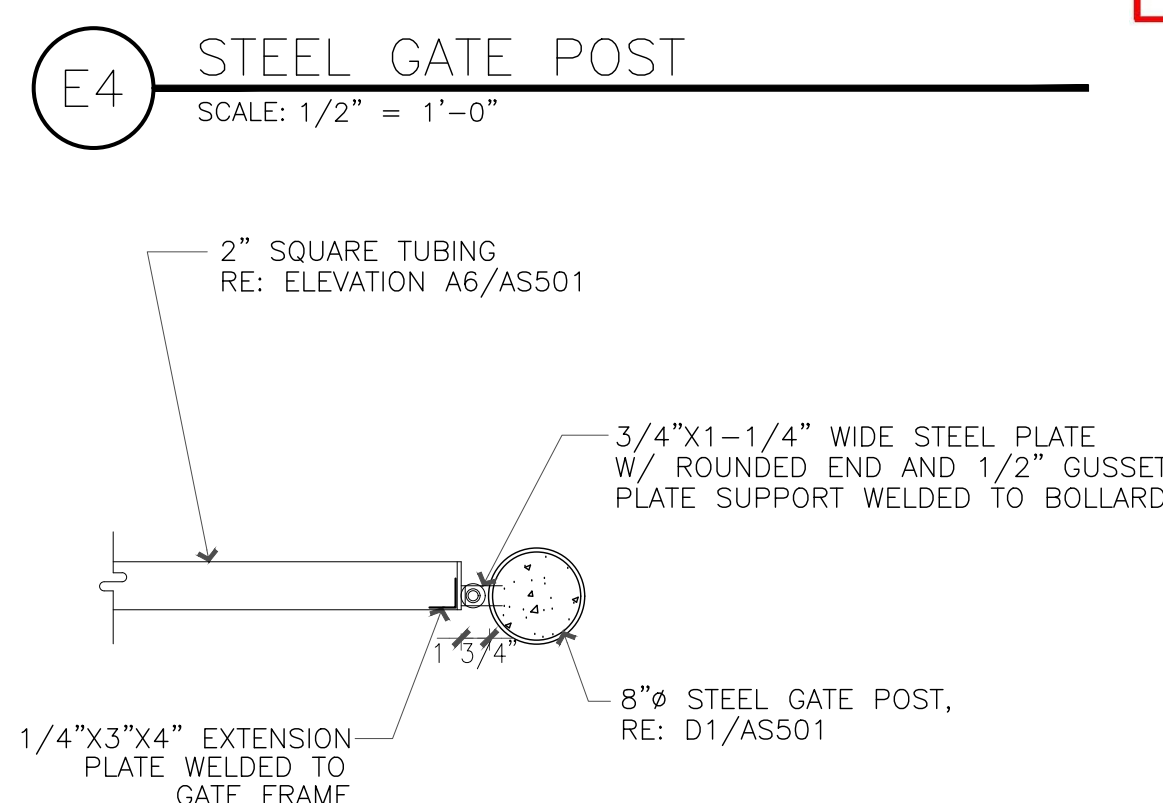



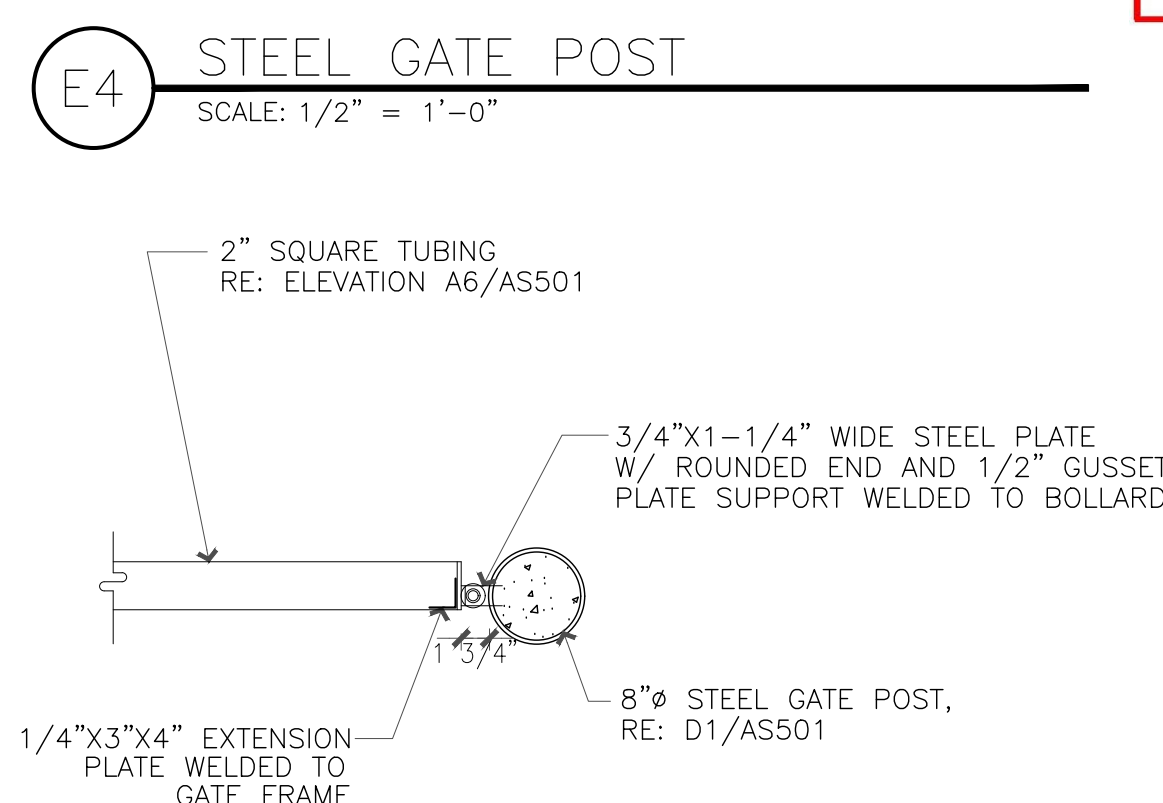



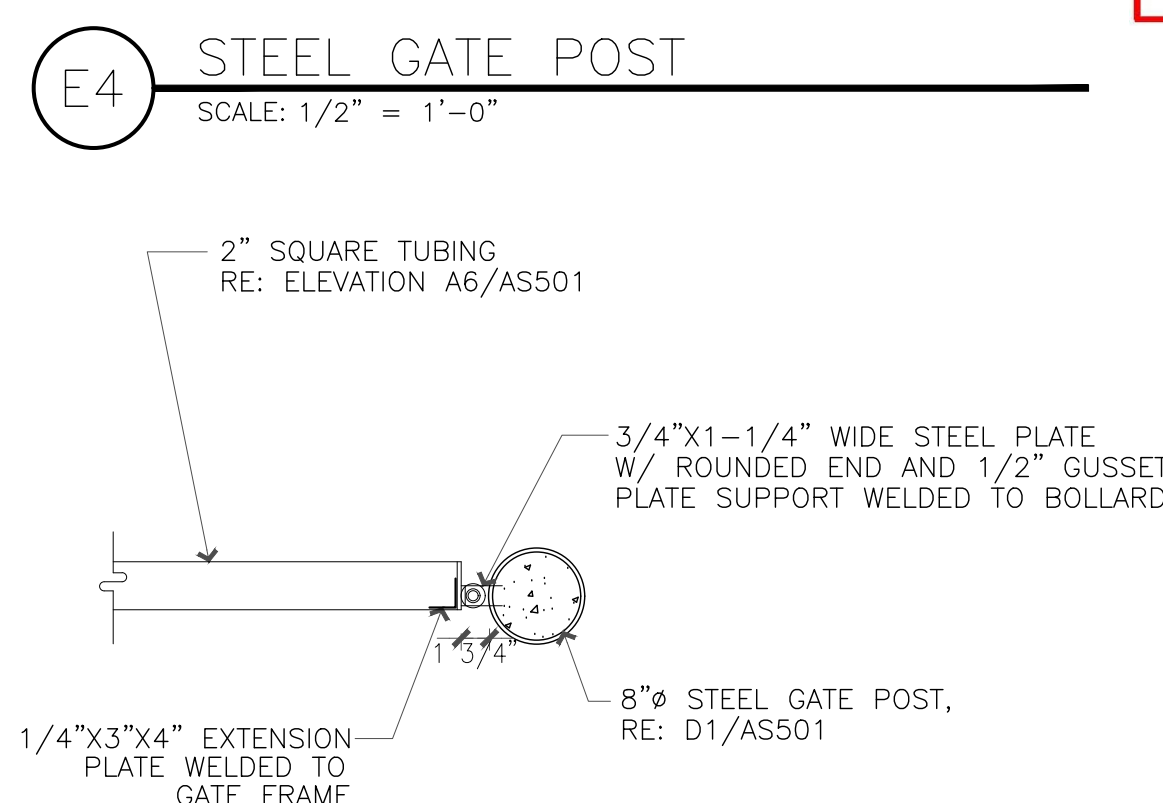


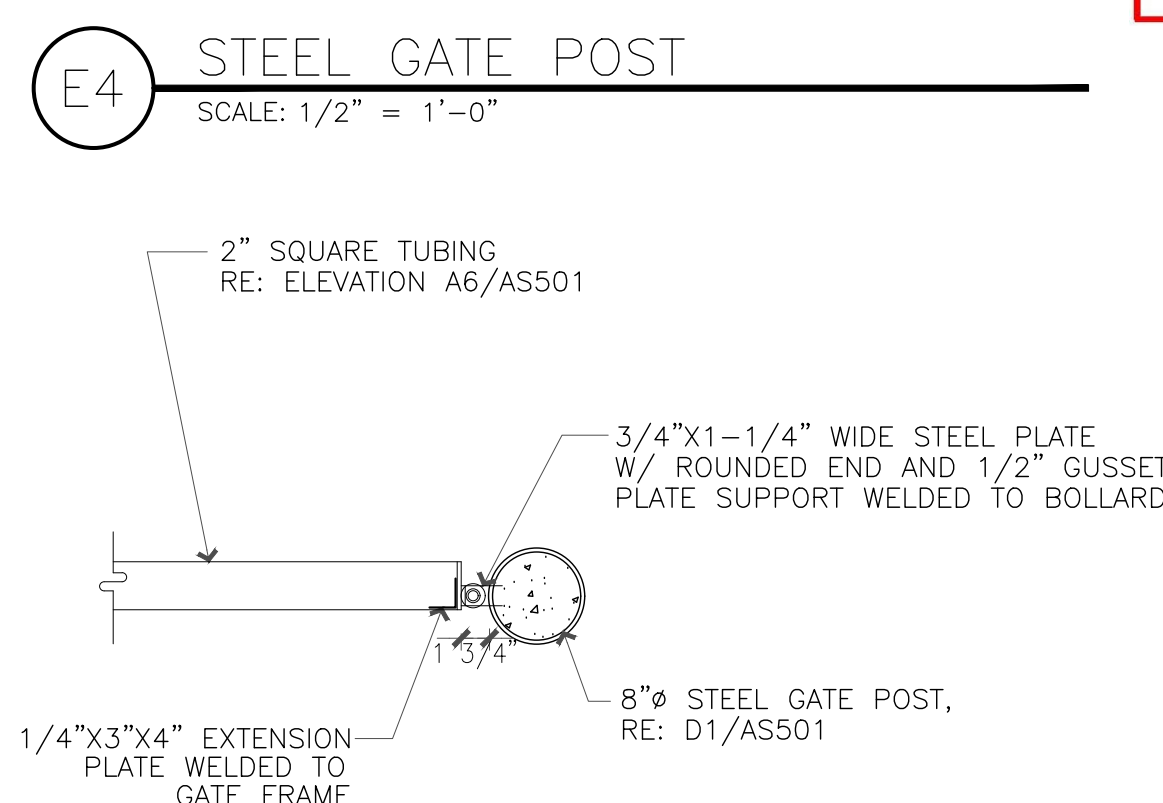


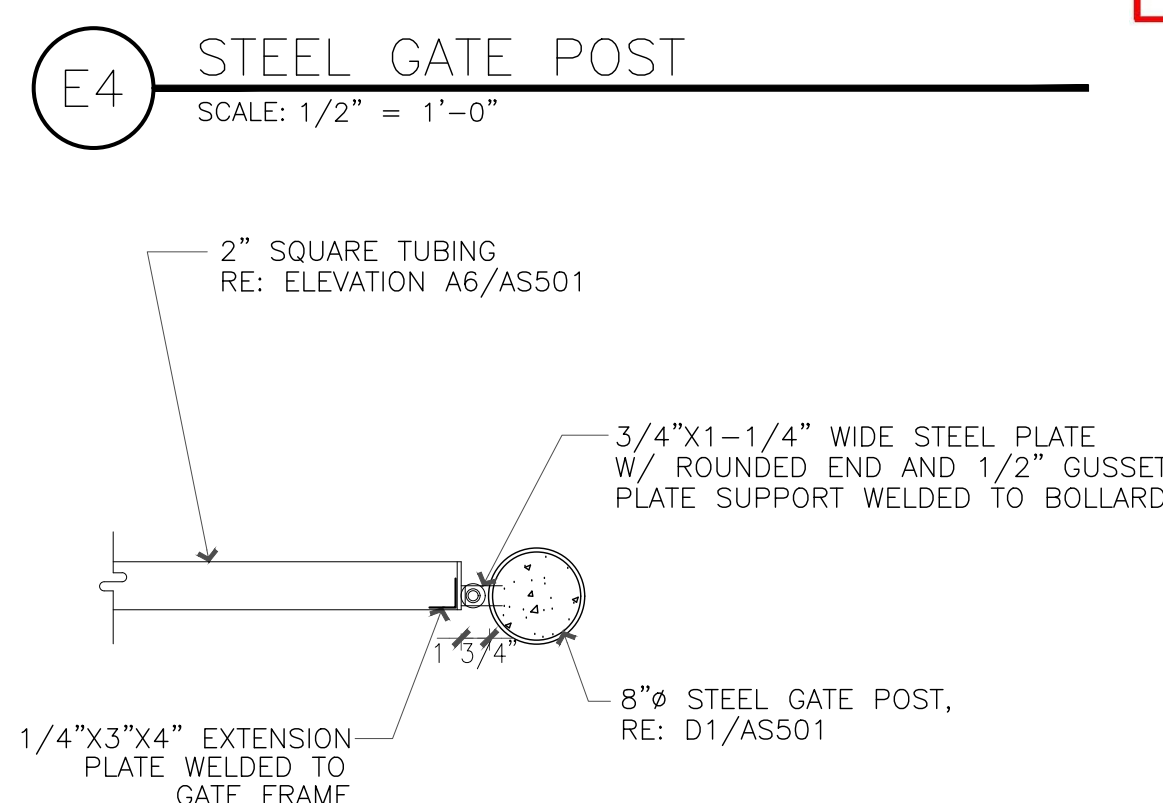

