
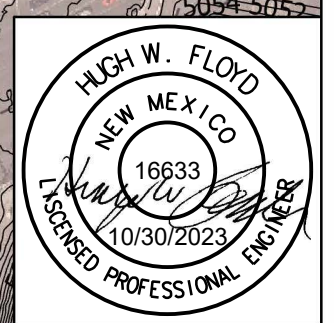


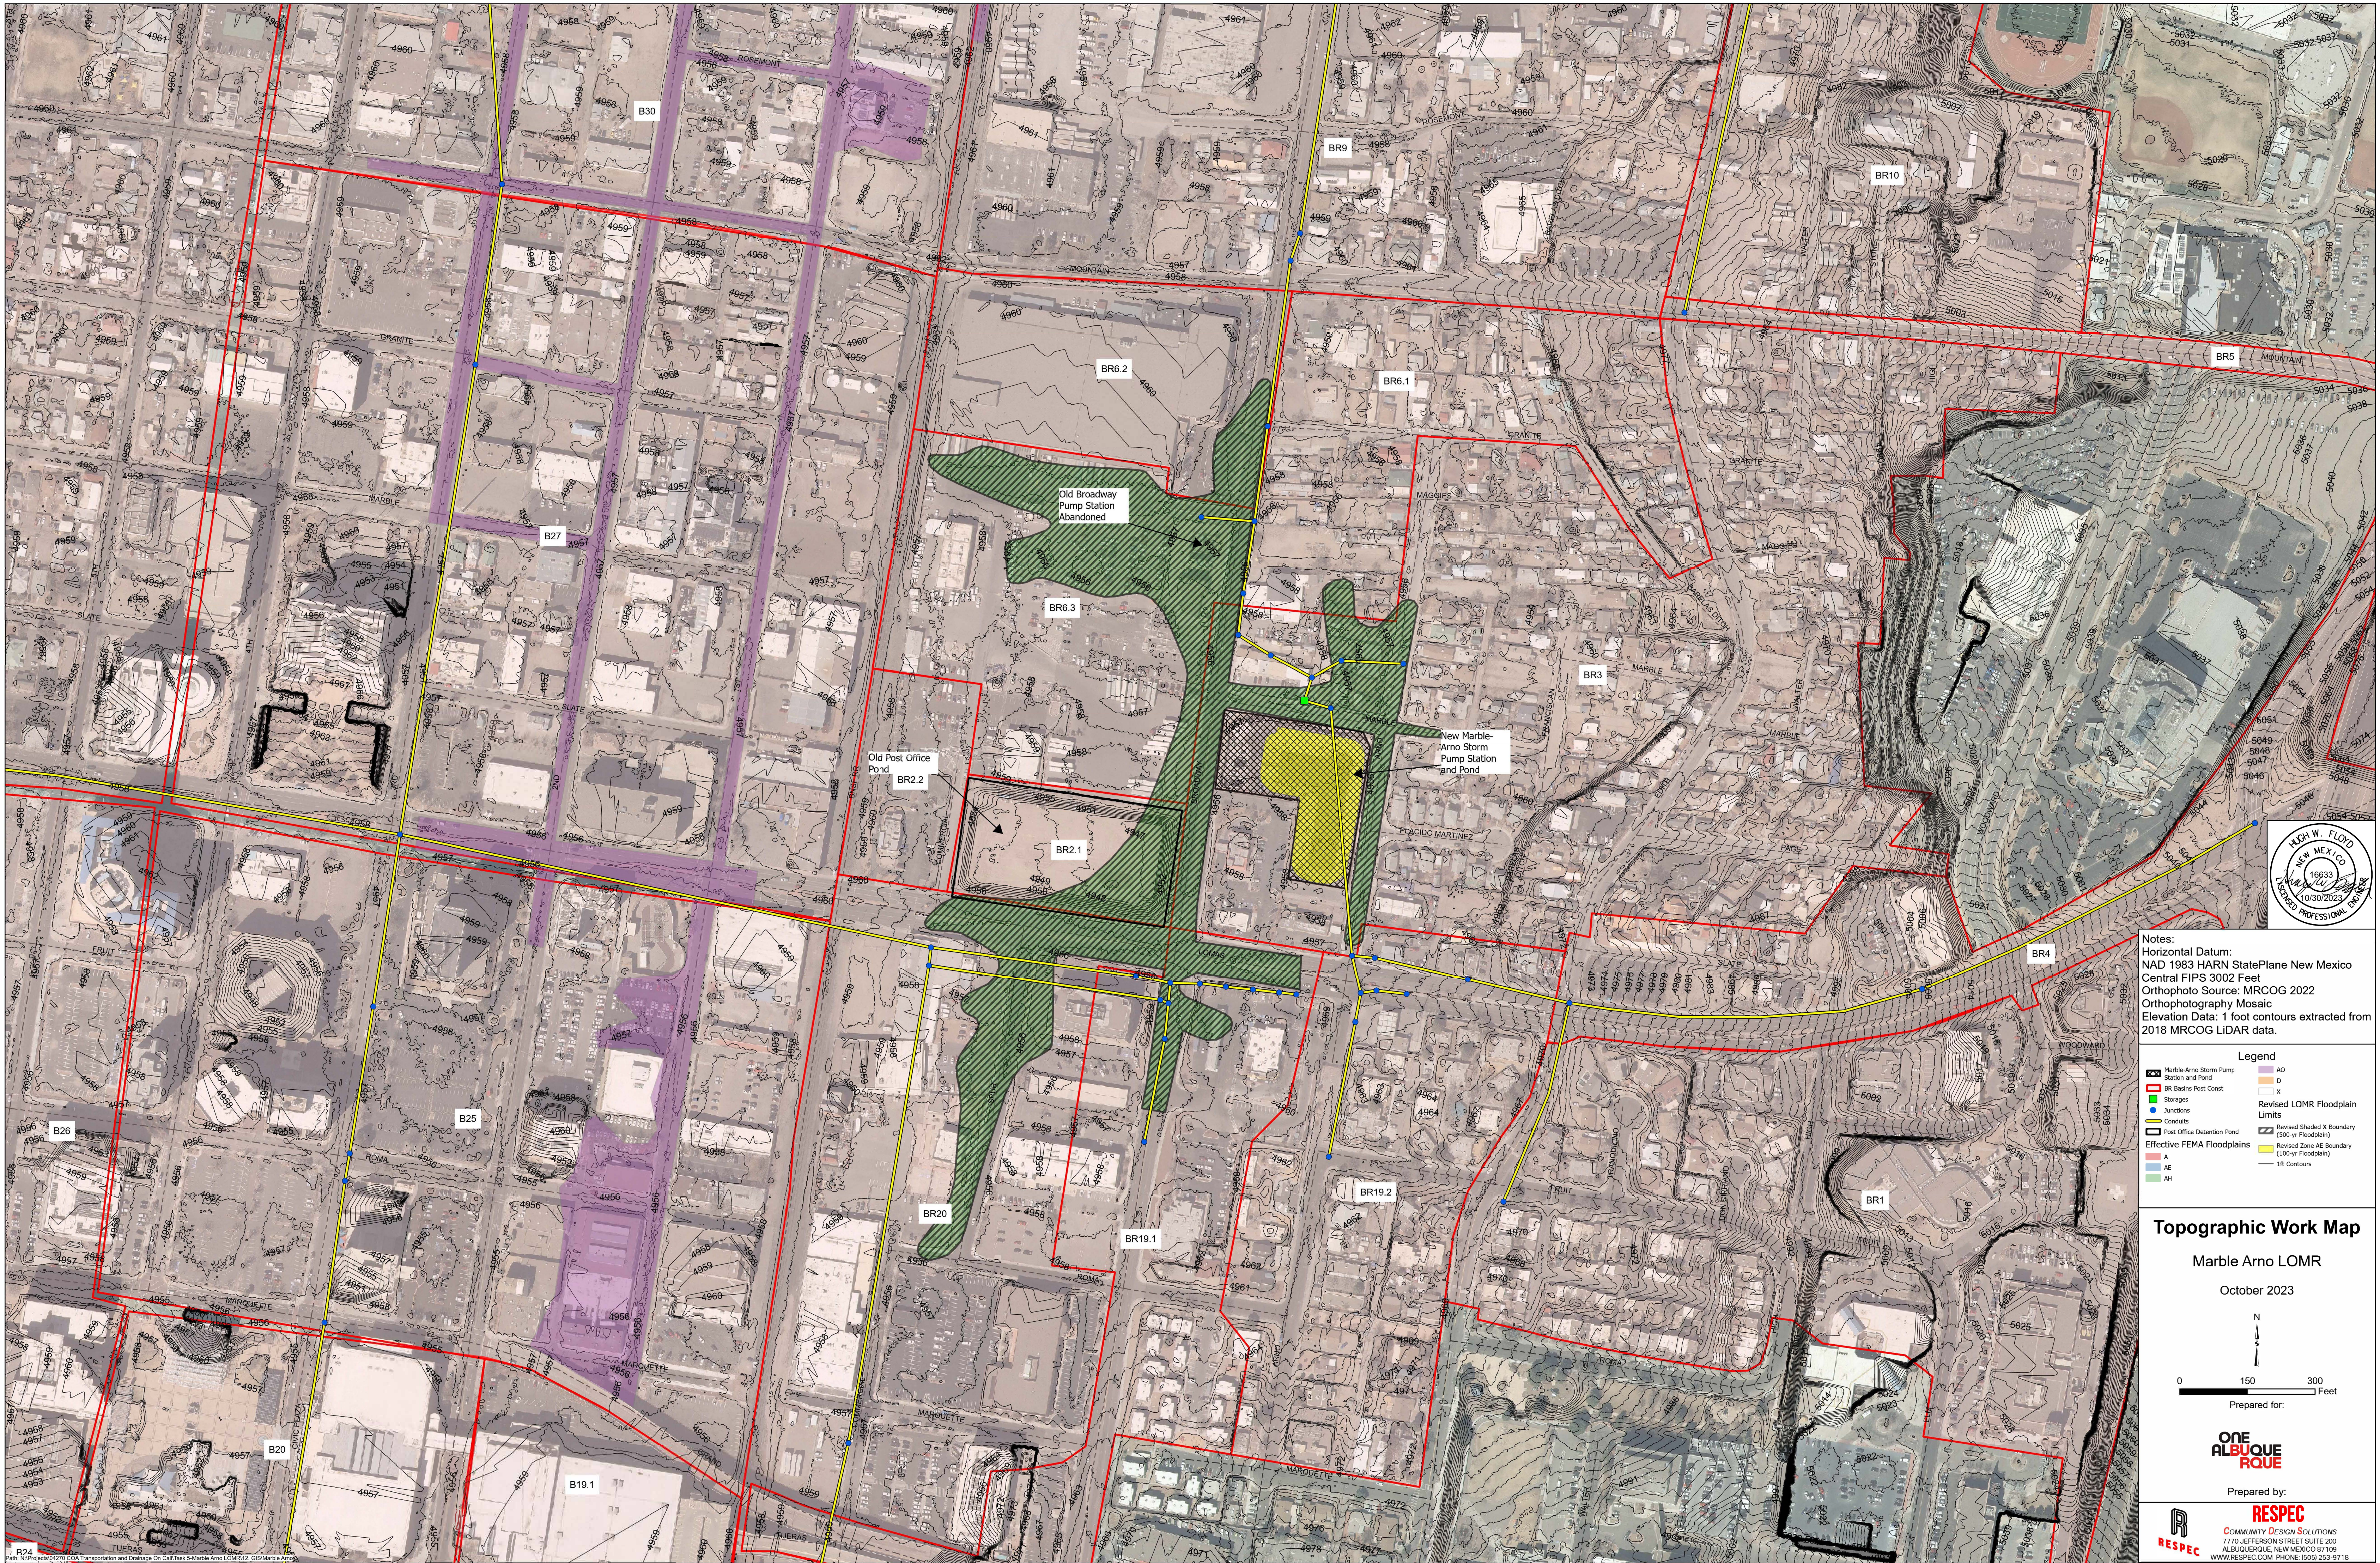


Notes:
Horizontal Datum:
NAD 1983 HARN StatePlane New Mexico
Central FIPS 3002 Feet
Orthophoto Source: MRCOG 2022
Orthophotography Mosaic
Elevation Data: 1 foot contours extracted from
2018 MRCOG LiDAR data.

Legend	
	Marble Arno Storm Pump Station and Pond
	Old Post Office Pond
	Effective FEMA Floodplains
	Revised LOMR Floodplain Limits
	1ft Contours
	A Floodplain
	AE Floodplain
	AH Floodplain
	AO Floodplain
	D Floodplain
	X Floodplain
	Revised Shaded X Boundary (500 yr Floodplain)
	Revised Zone AE Boundary (100 yr Floodplain)

Topographic Work Map

Marble Arno LOMR

October 2023

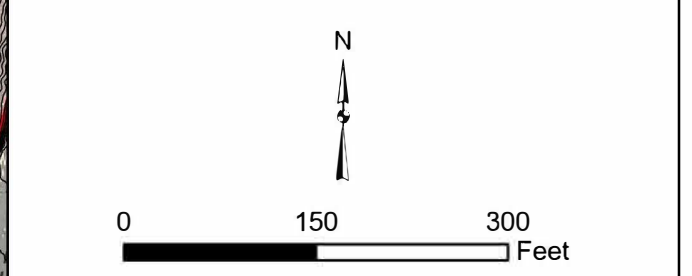

Prepared for:

ONE ALBUQUE

Prepared by:

RESPEC

COMMUNITY DESIGN SOLUTIONS
7770 JEFFERSON STREET SUITE 200
ALBUQUERQUE, NEW MEXICO 87109
WWW.RESPEC.COM PHONE: (505) 253-9718