



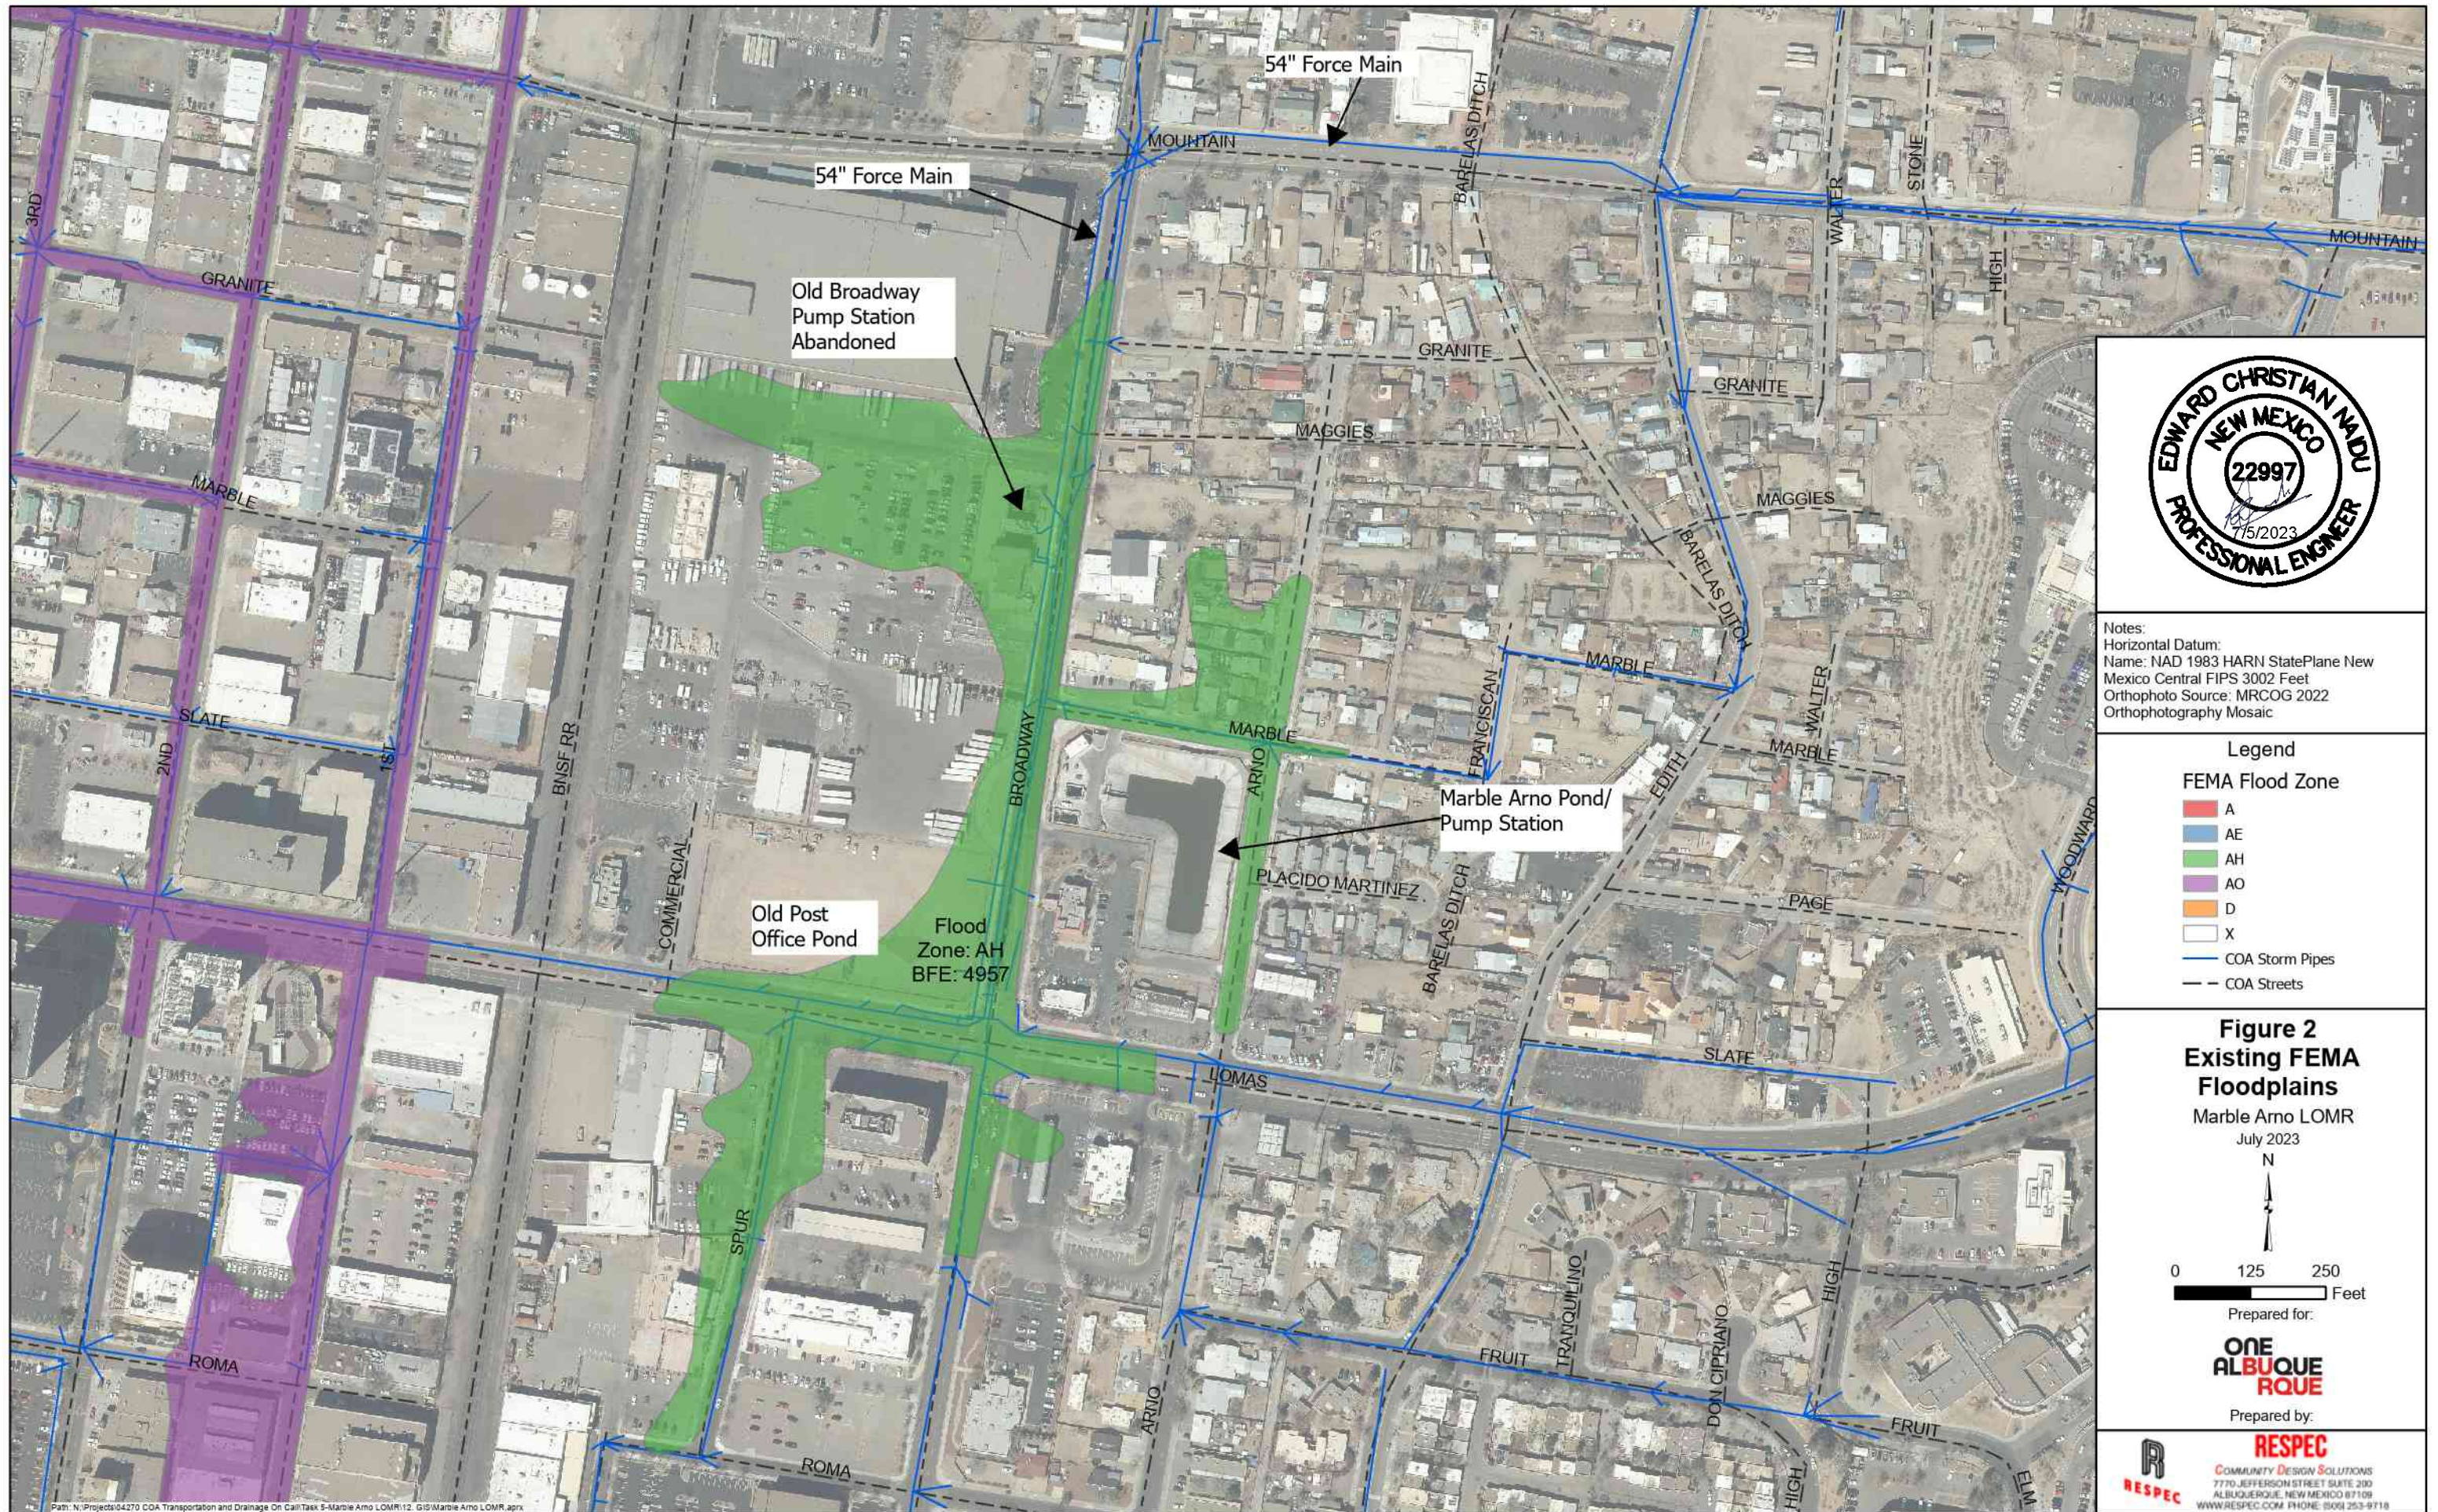

Notes:
Horizontal Datum:
Name: NAD 1983 HARN StatePlane New Mexico Central FIPS 3002 Feet
Orthophoto Source: MRCOG 2022
Orthophotography Mosaic

- Legend
- FEMA Flood Zone
- A
 - AE
 - AH
 - AO
 - D
 - X
- COA Storm Pipes
- COA Streets

Figure 2
Existing FEMA
Floodplains
Marble Arno LOMR
July 2023

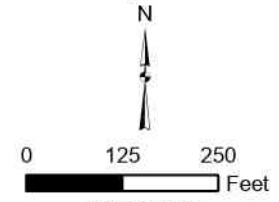

Prepared for:
ONE
ALBUQUE
RQUE

Prepared by:

RESPEC
COMMUNITY DESIGN SOLUTIONS
7770 JEFFERSON STREET SUITE 200
ALBUQUERQUE, NEW MEXICO 87109
WWW.RESPEC.COM PHONE: 505.253.9718