


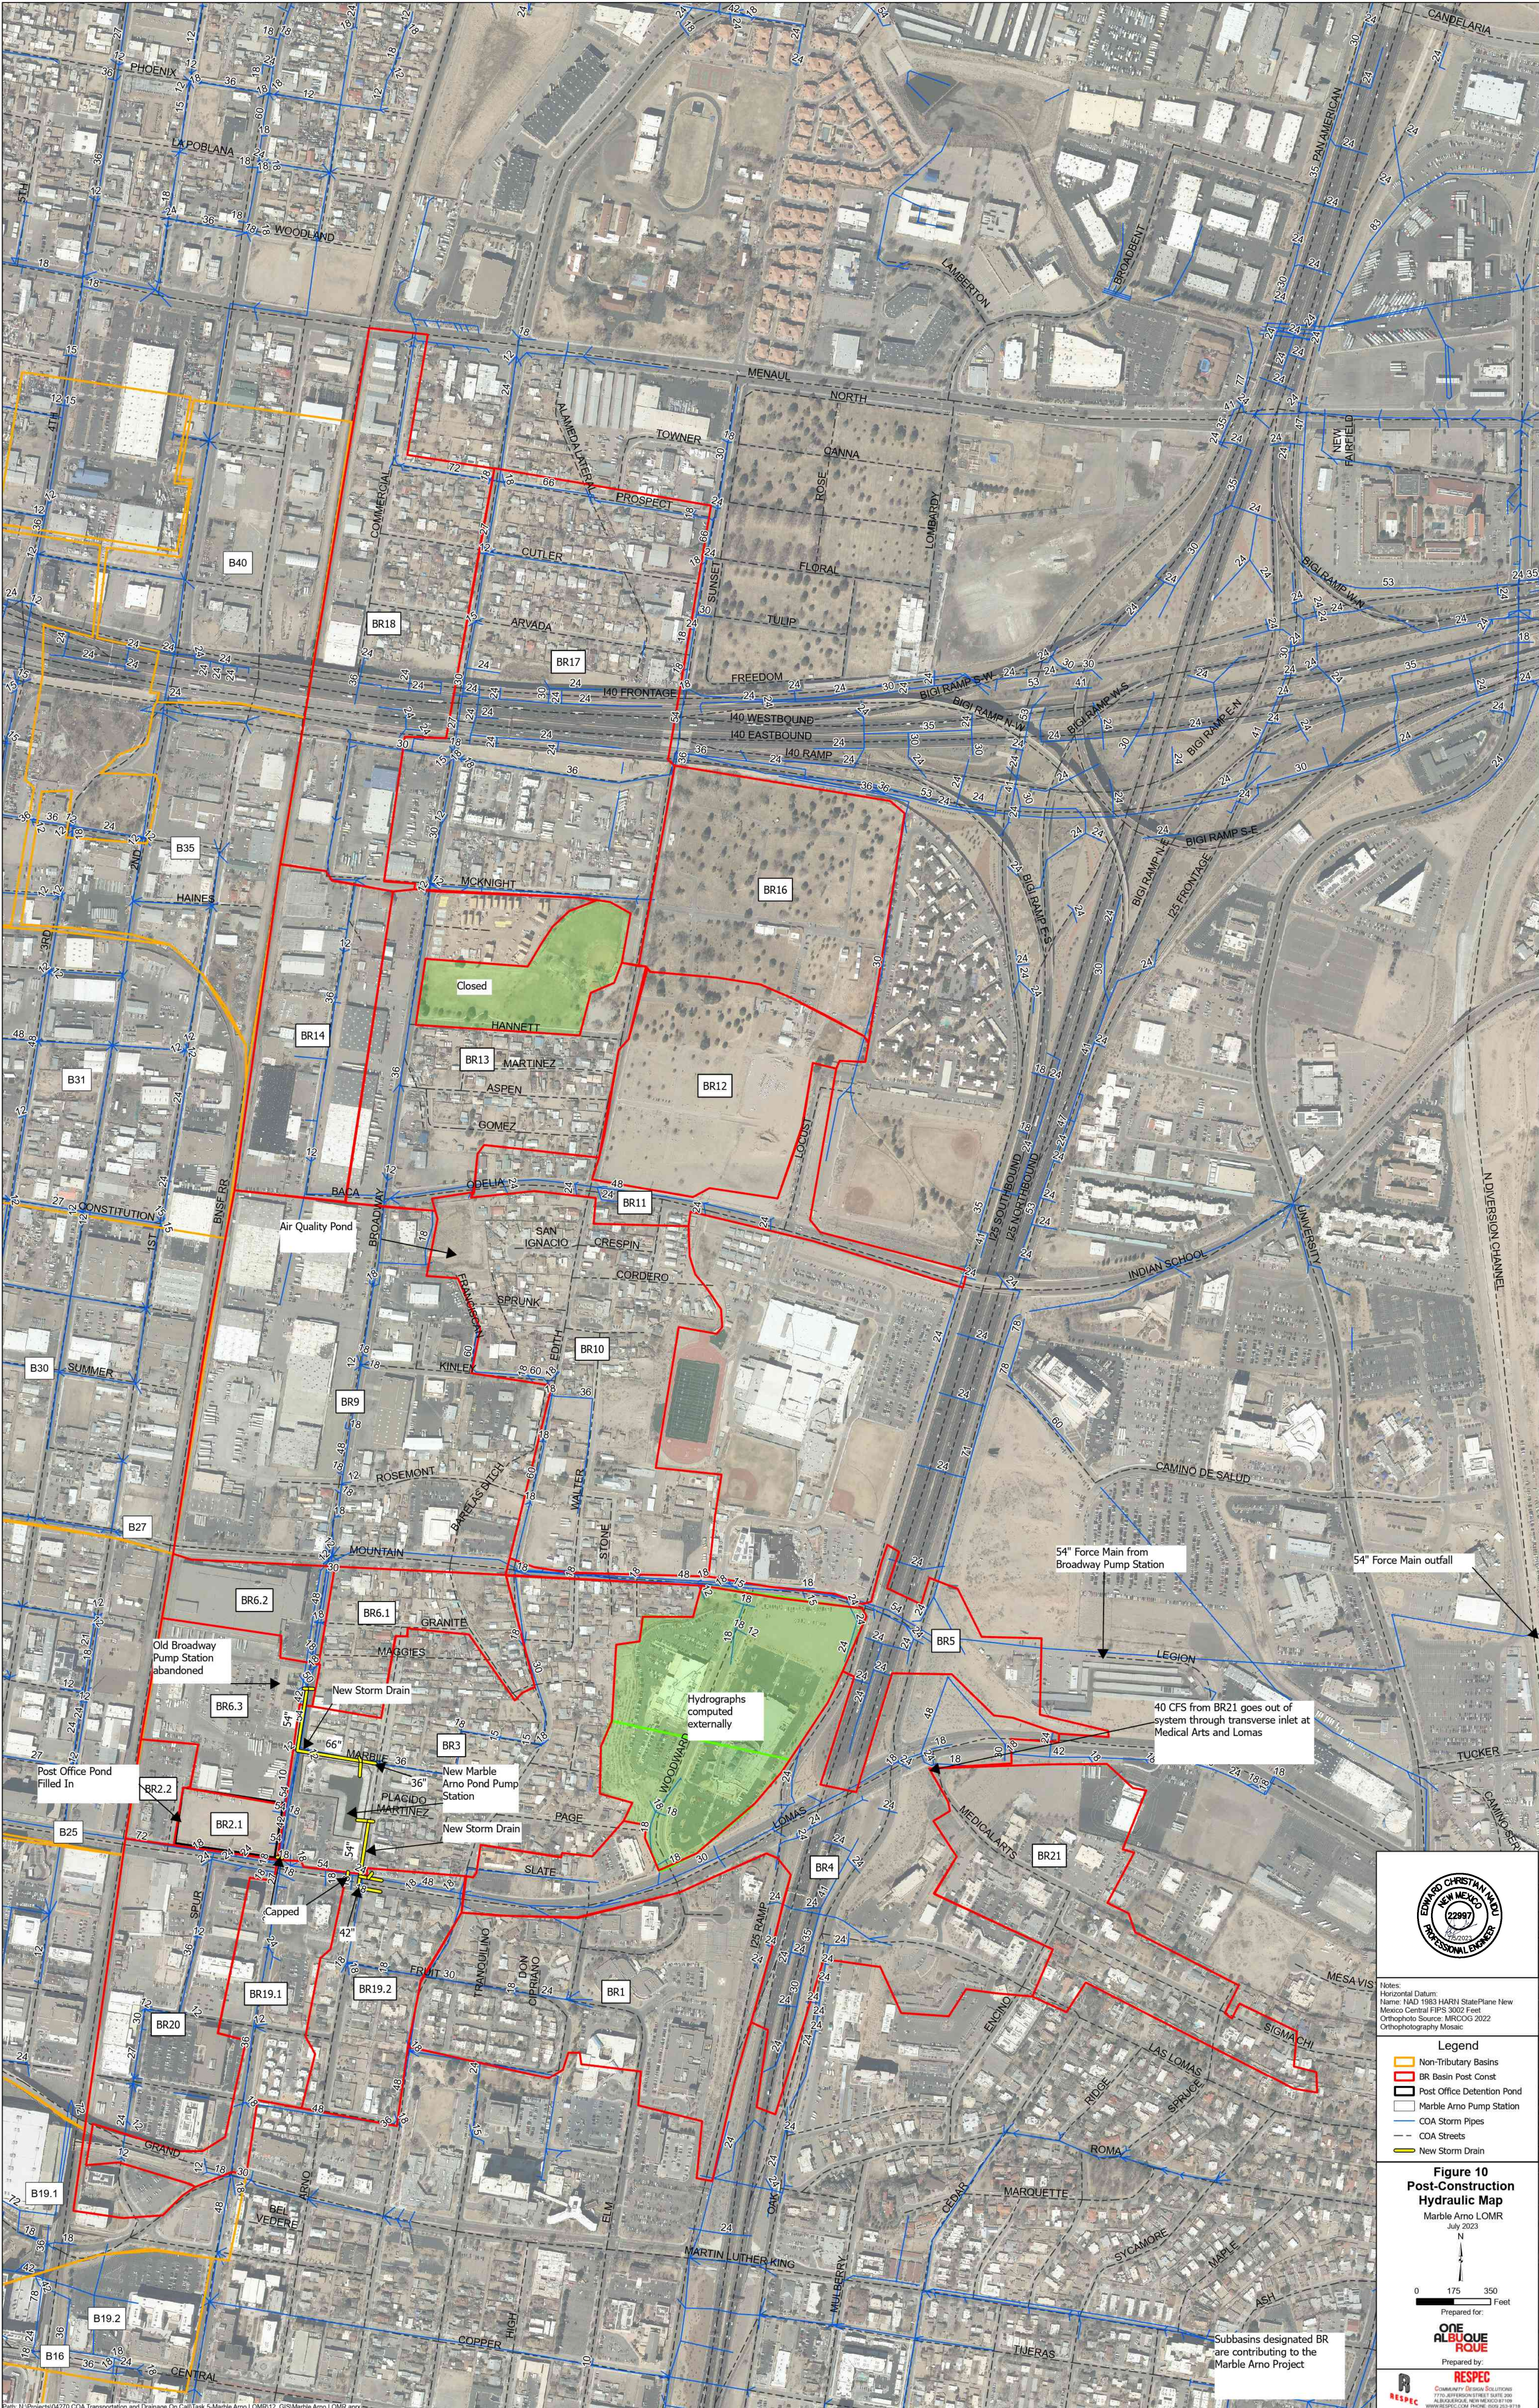

Path: N:\Projects\04270 COA Transportation and Drainage On Call Task 5-Marble Arno LOMR\12 GIS\Marble Arno LOMR.aprx

Notes:
Horizontal Datum: Name: NAD 1983 HARN StatePlane New Mexico Central FIPS 3002 Feet
Orthophoto Source: MRCOG 2022
Orthophotography Mosaic

Legend

- Non-Tributary Basins
- BR Basin Post Const
- Post Office Detention Pond
- Marble Arno Pump Station
- COA Storm Pipes
- COA Streets
- New Storm Drain

Figure 10
Post-Construction
Hydraulic Map
Marble Arno LOMR
July 2023

0 175 350 Feet

Prepared for:
ONE ALBUQUE RQUE

Prepared by:
RESPEC
COMMUNITY DESIGN SOLUTIONS
17705 ALBUQUERQUE BLVD. SUITE 200
ALBUQUERQUE, NEW MEXICO 87110
WWW.RESPEC.COM PHONE: 505-223-8718