




Path: N:\Projects\04270 COA Transportation and Drainage On Call Task 5-Marble Arno LOMR\12. GIS Marble Arno LOMR.aprx.

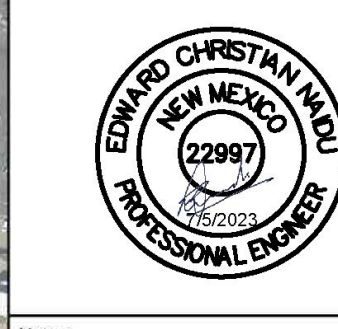

Notes:
Horizontal Datum:
Name: NAD 1983 HARN StatePlane New Mexico Central FIPS 3002 Feet
Orthophoto Source: MRCOG 2022
Orthophotography Mosaic

- Legend**
- BR Basin Boundaries
 - Non-Tributary Basins
 - Marble Arno Pump Station
 - COA Streets
 - COA Storm Pipes
 - Post Office Detention Pond
 - Storm Inlets

**Figure 9
Pre-Construction
Hydraulic Map**
Marble Arno LOMR
July 2023

0 175 350 Feet
Prepared for:
**ONE ALBUQUE
RQUE**
Prepared by:
RESPEC

