


INDIAN SCHOOL ROAD N.E.

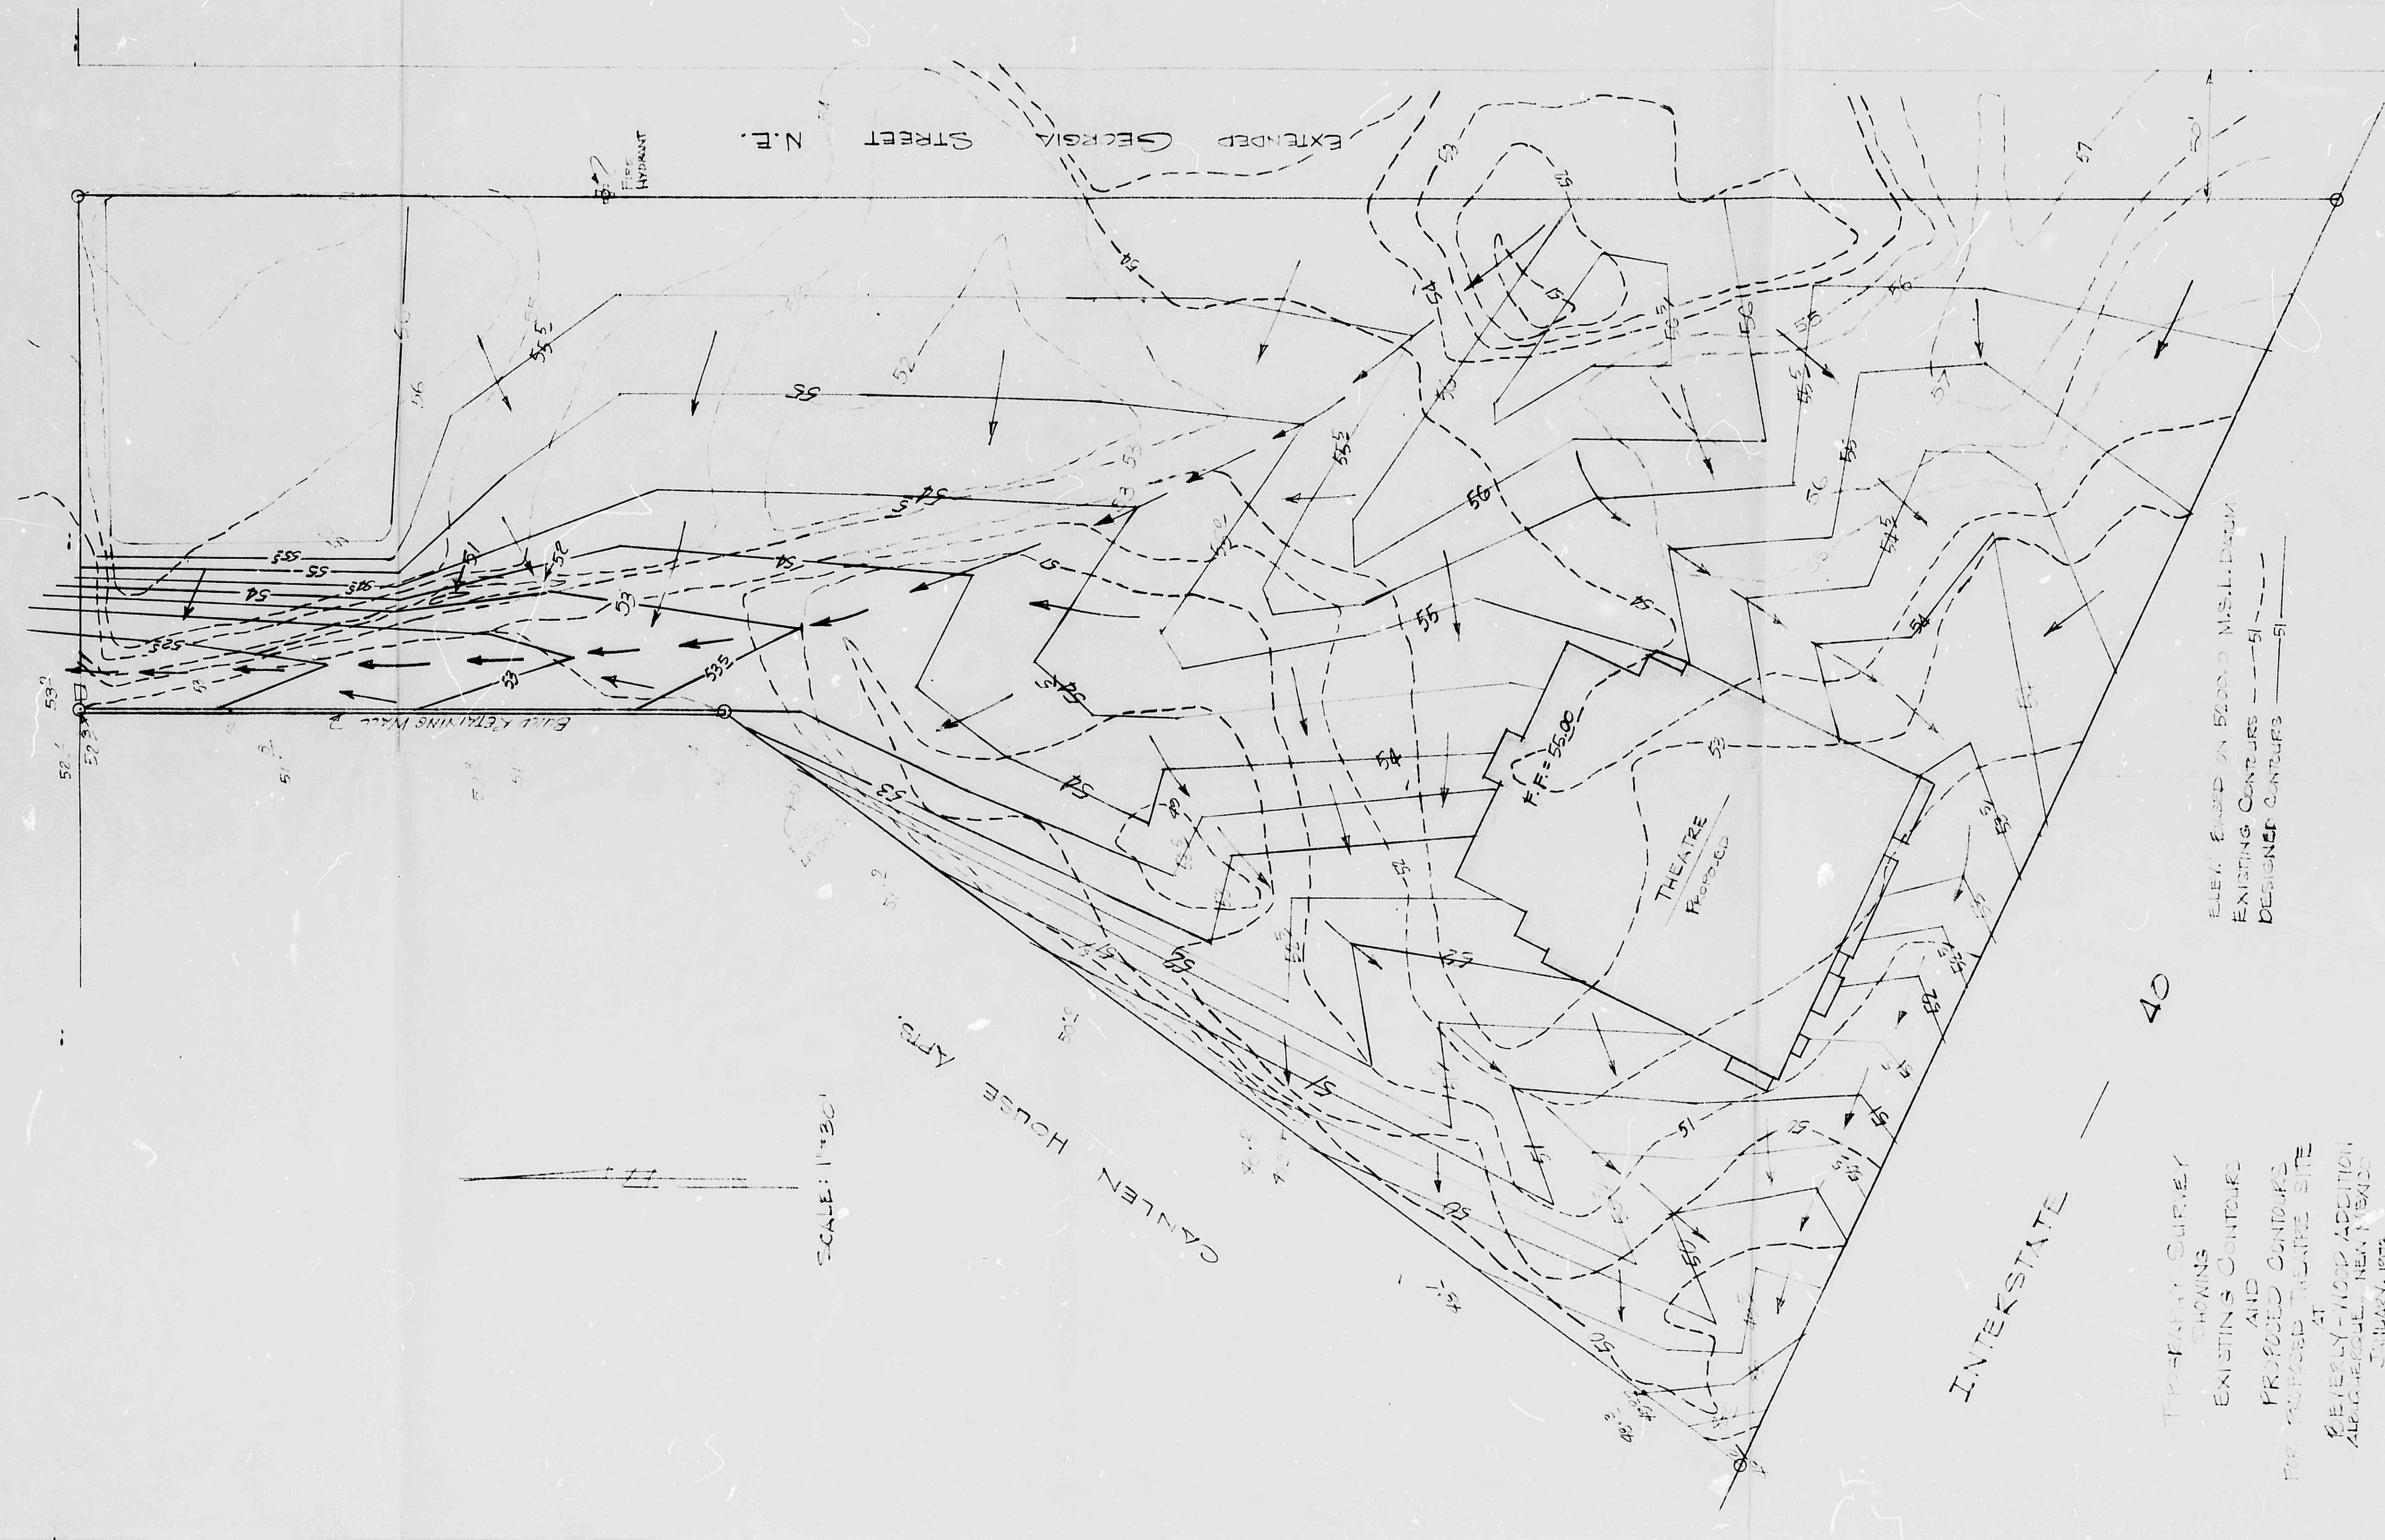


TP-321

ELEV. BASED ON 5000.0 M.S.L. D.M.V.
EXISTING CONTOURS - - -
DESIGNED CONTOURS - - -

THEATRE SURVEY
SHOWING
EXISTING CONTOURS
AND
PROPOSED CONTOURS
FOR PROPOSED THEATRE SITE
AT
REVISY-MOD. ADDITION
ALBUQUERQUE, NEW MEXICO
JULY 16, 1973

CITY OF ALBUQUERQUE

CITY OF ALBUQUERQUE
THIS MICROFILM IS THE BEST
POSSIBLE REPRODUCTION DUE
TO THE POOR QUALITY OF THE
ORIGINAL DOCUMENT

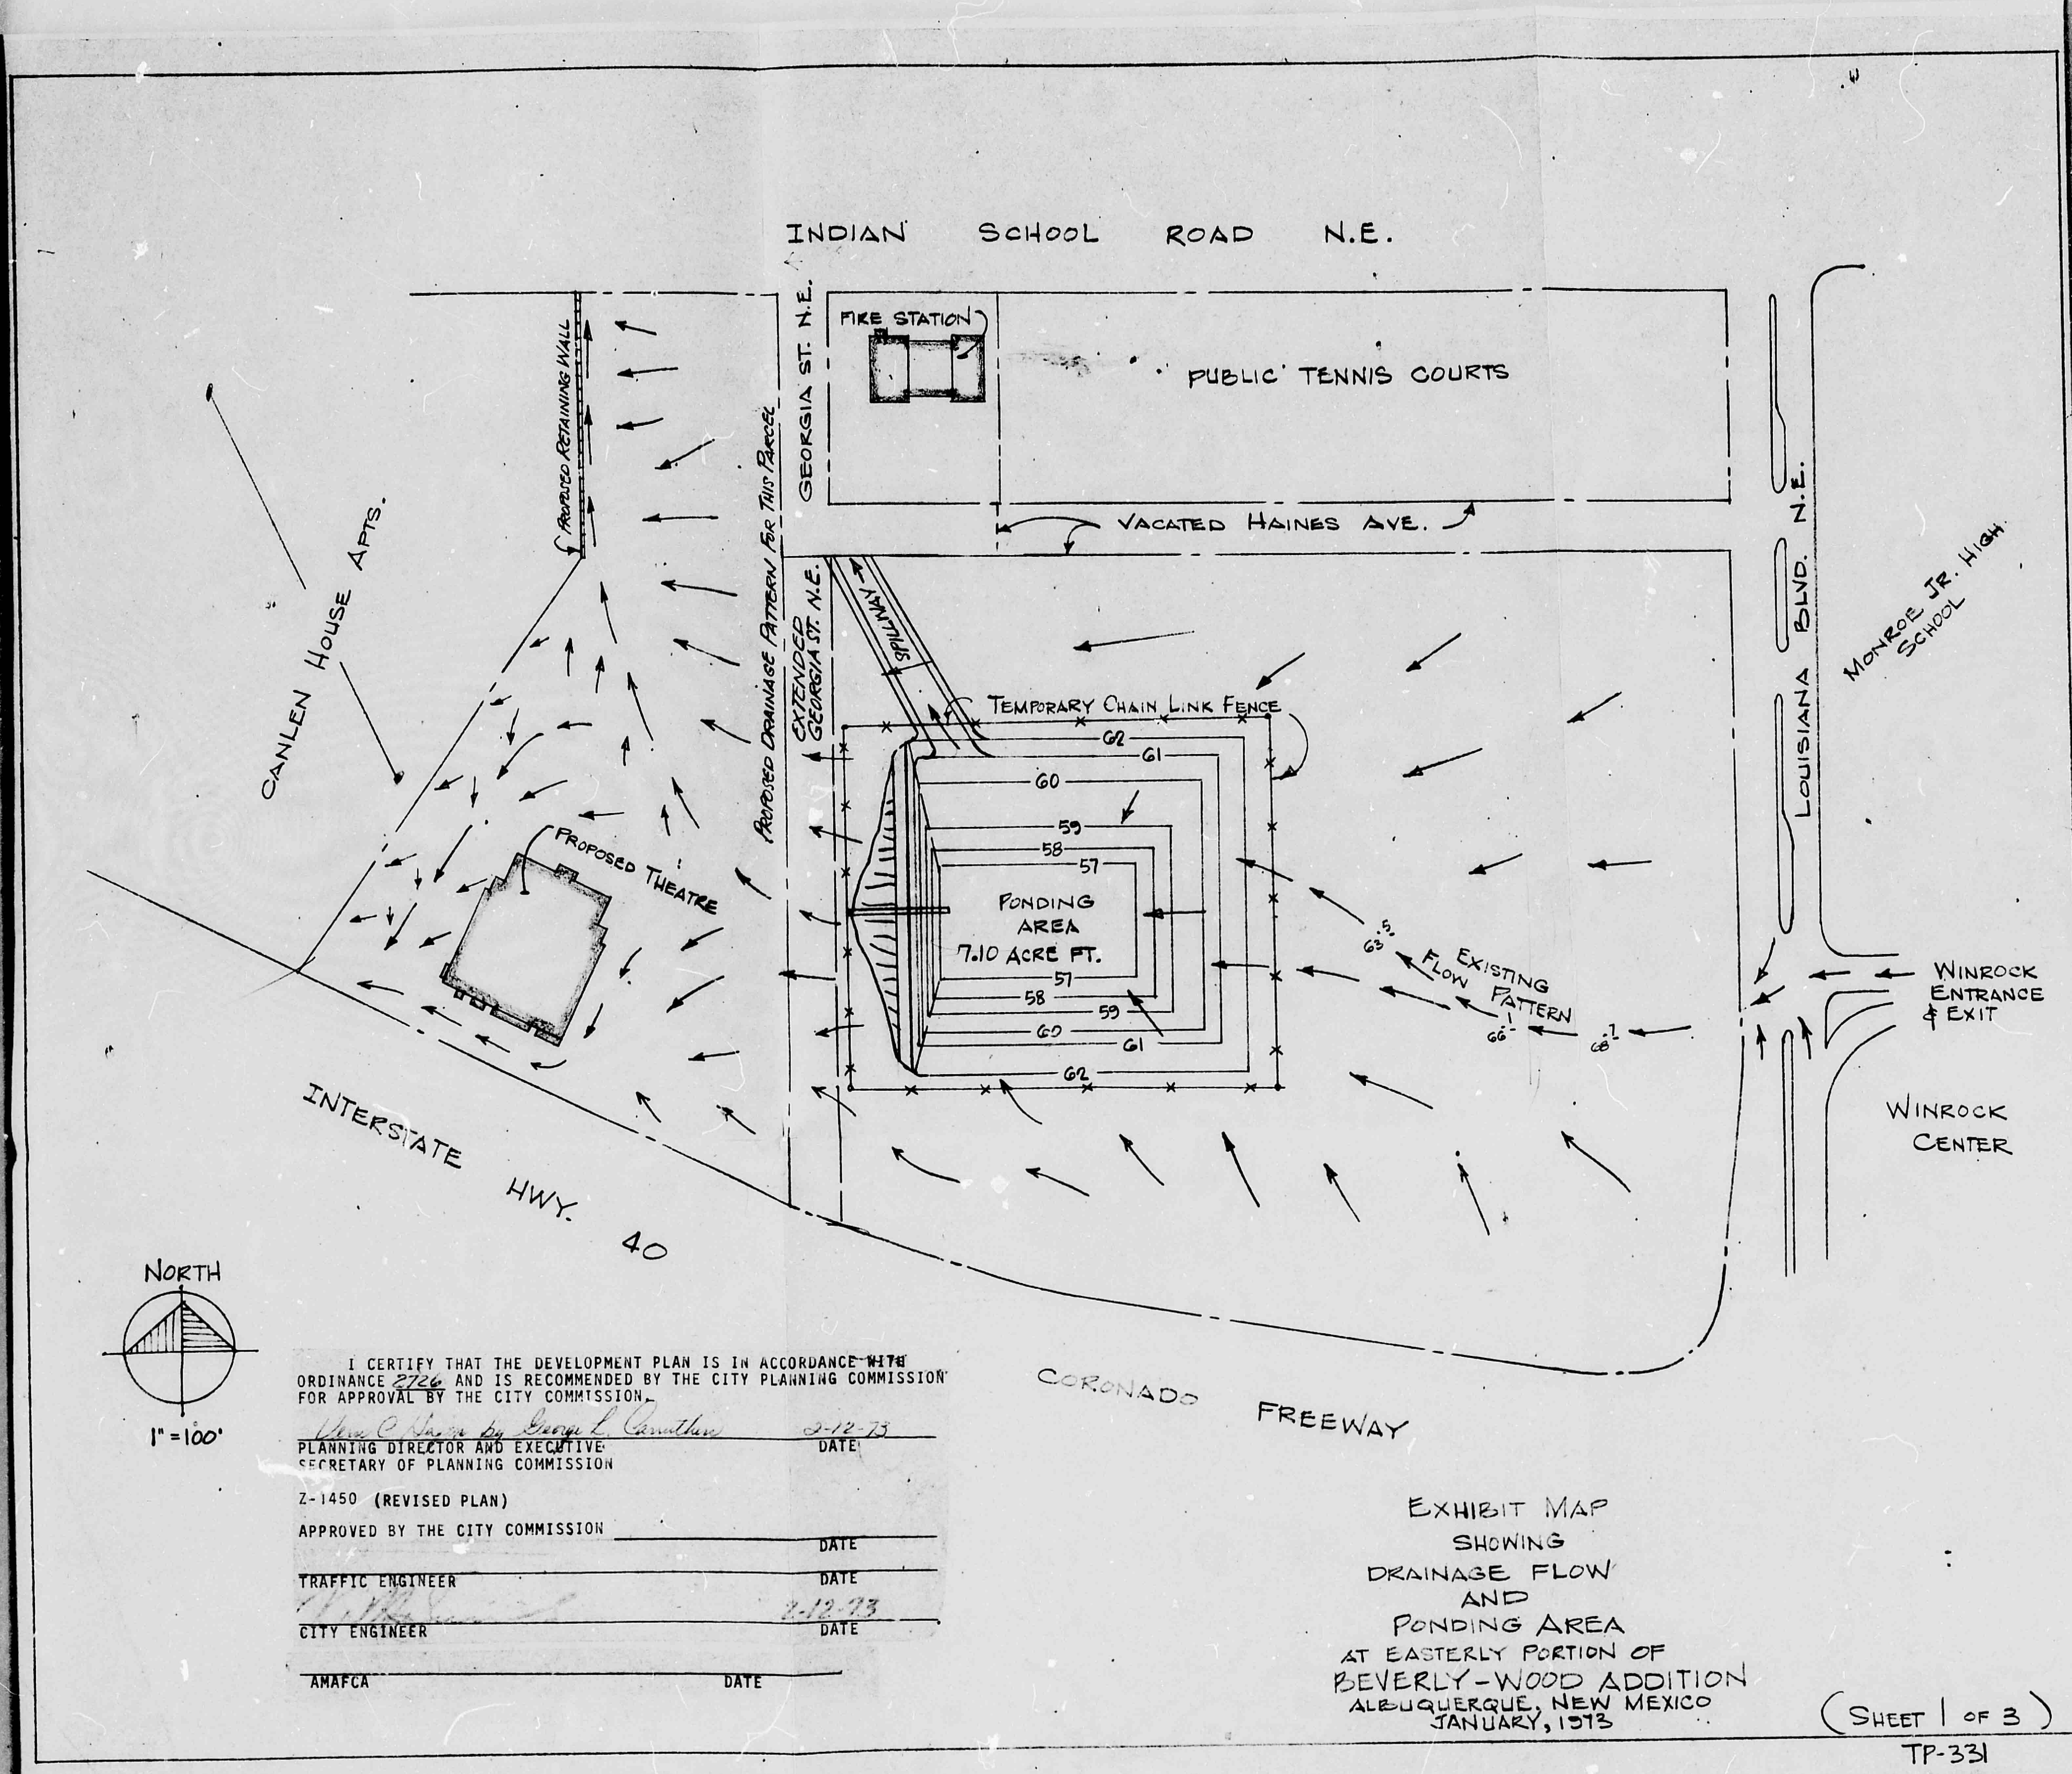

CITY OF ALBUQUERQUE
THIS MICROFILM IS THE BEST
POSSIBLE REPRODUCTION DUE
TO THE POOR QUALITY OF THE
ORIGINAL DOCUMENT