

C


C

B

B

A

A

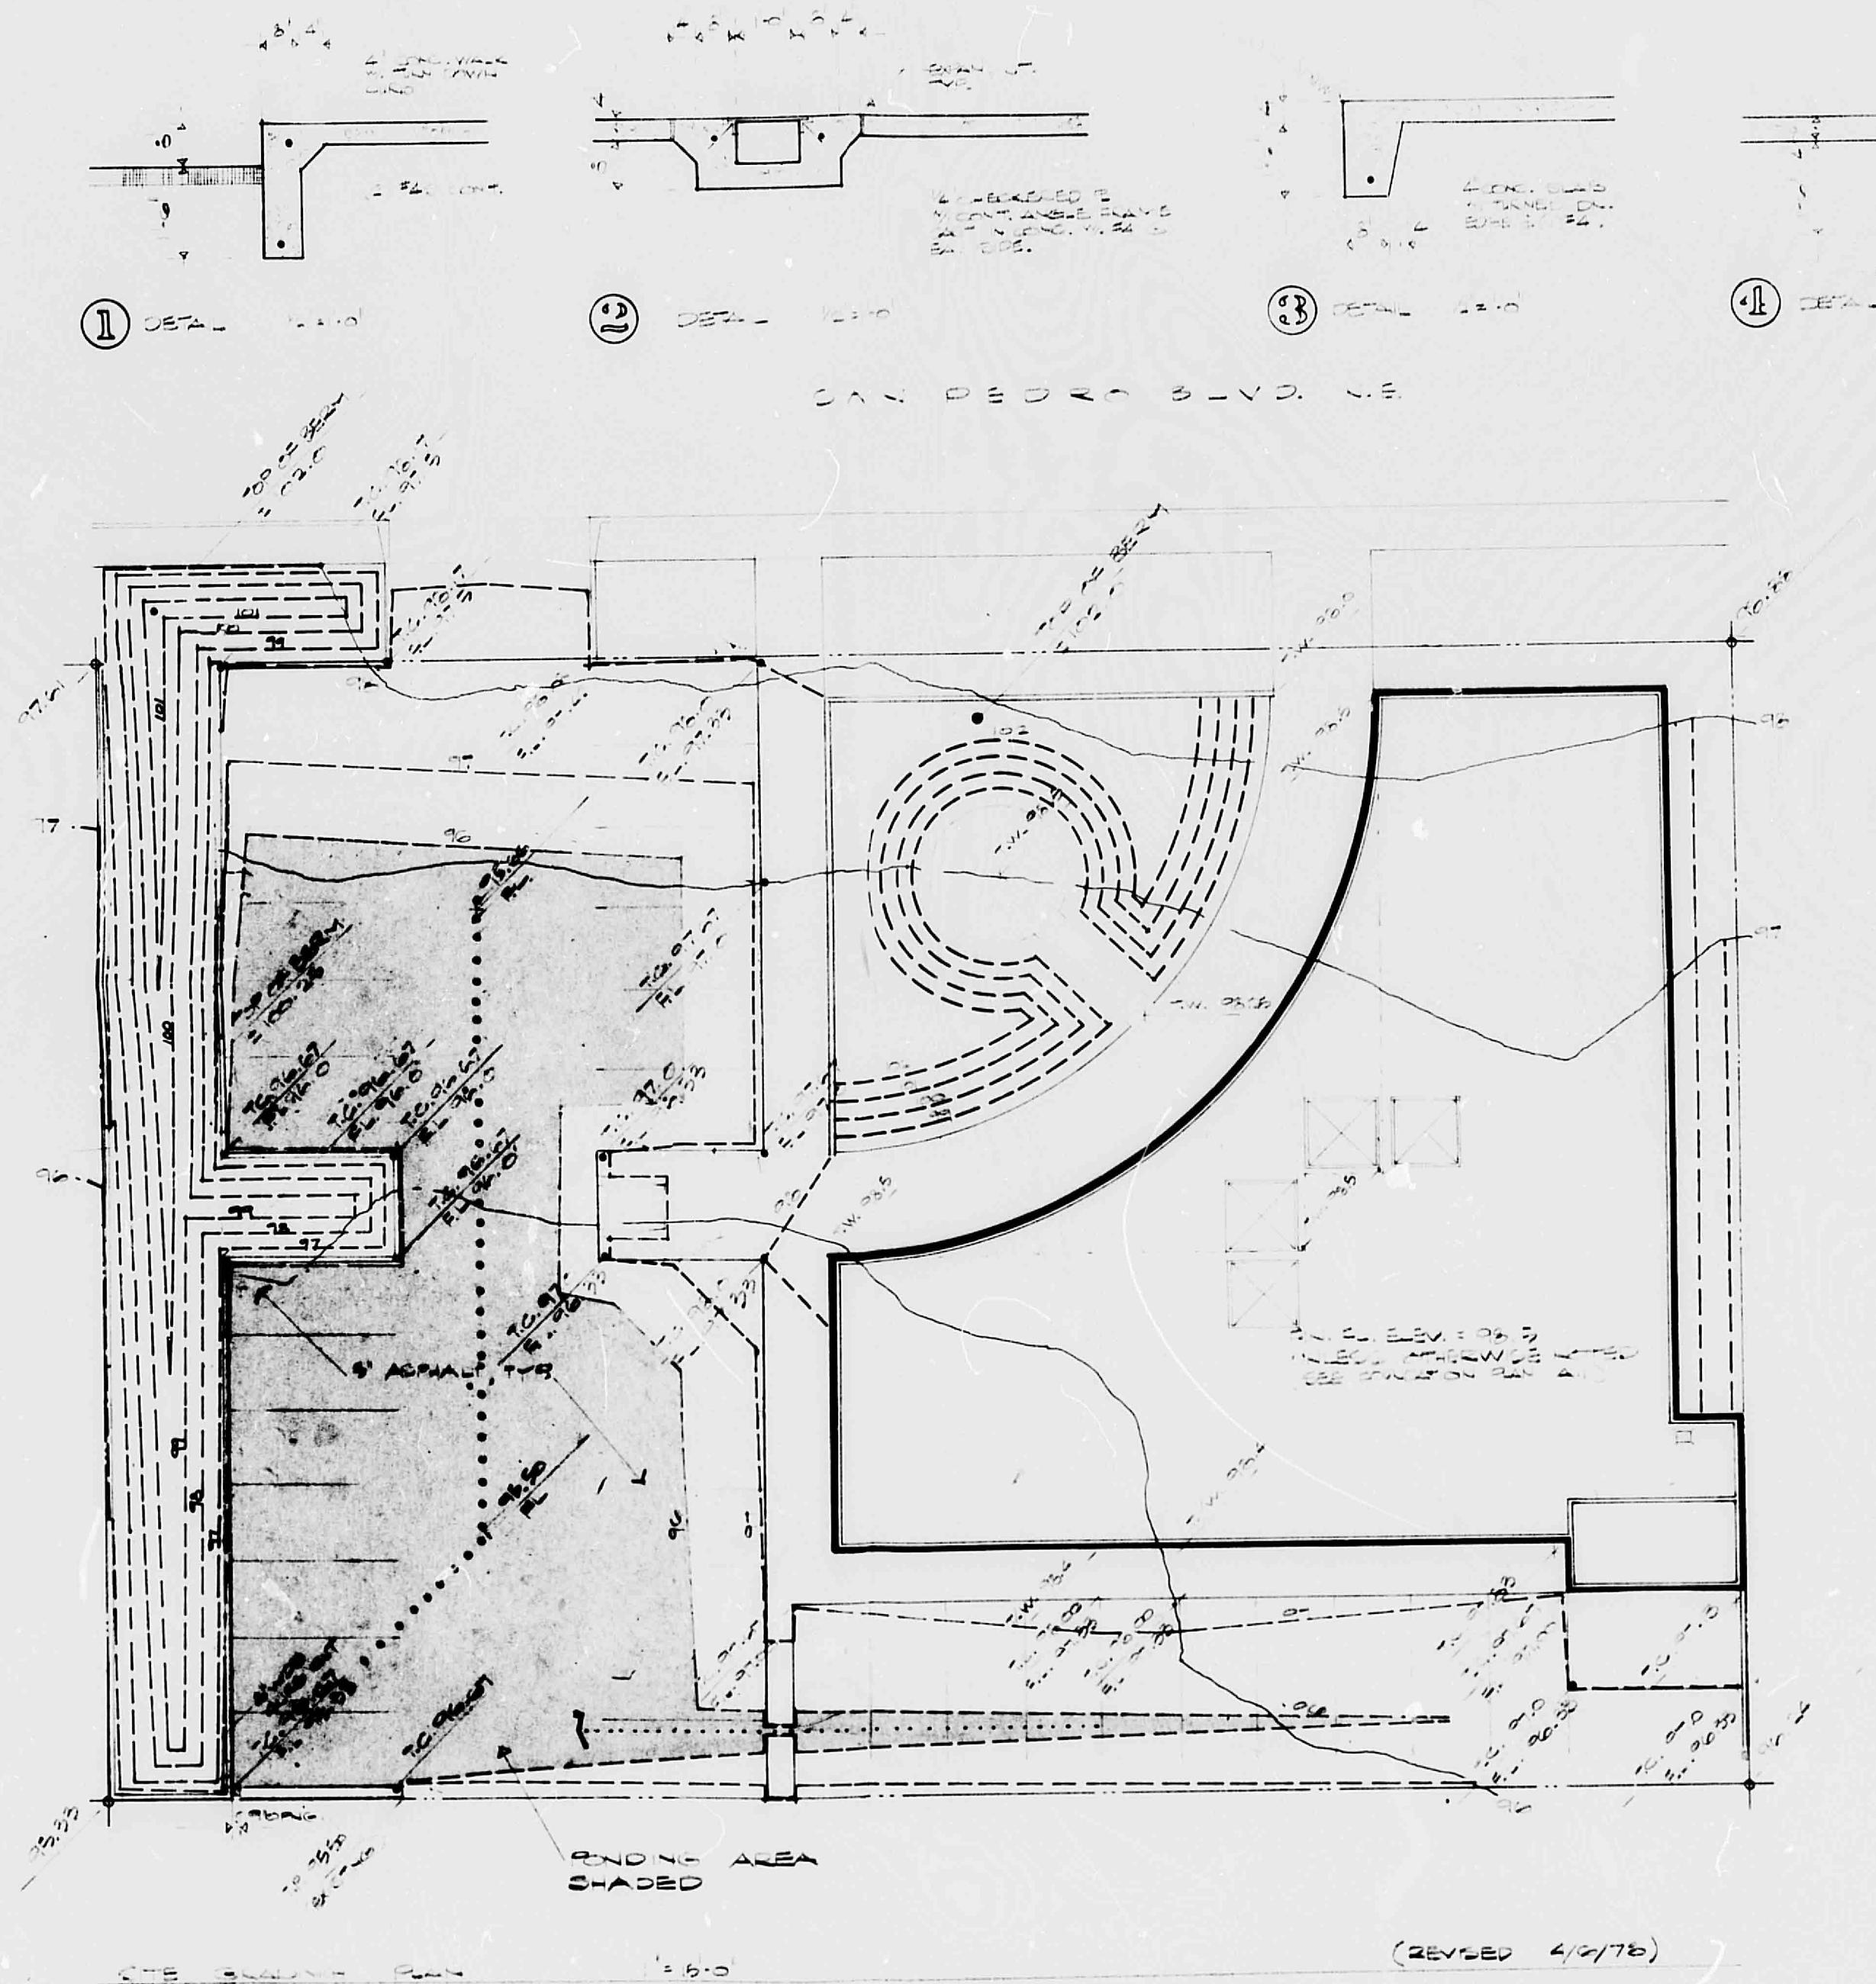

D
24

C
20

B
16

A
12

CITY OF ALBUQUERQUE

C

D