


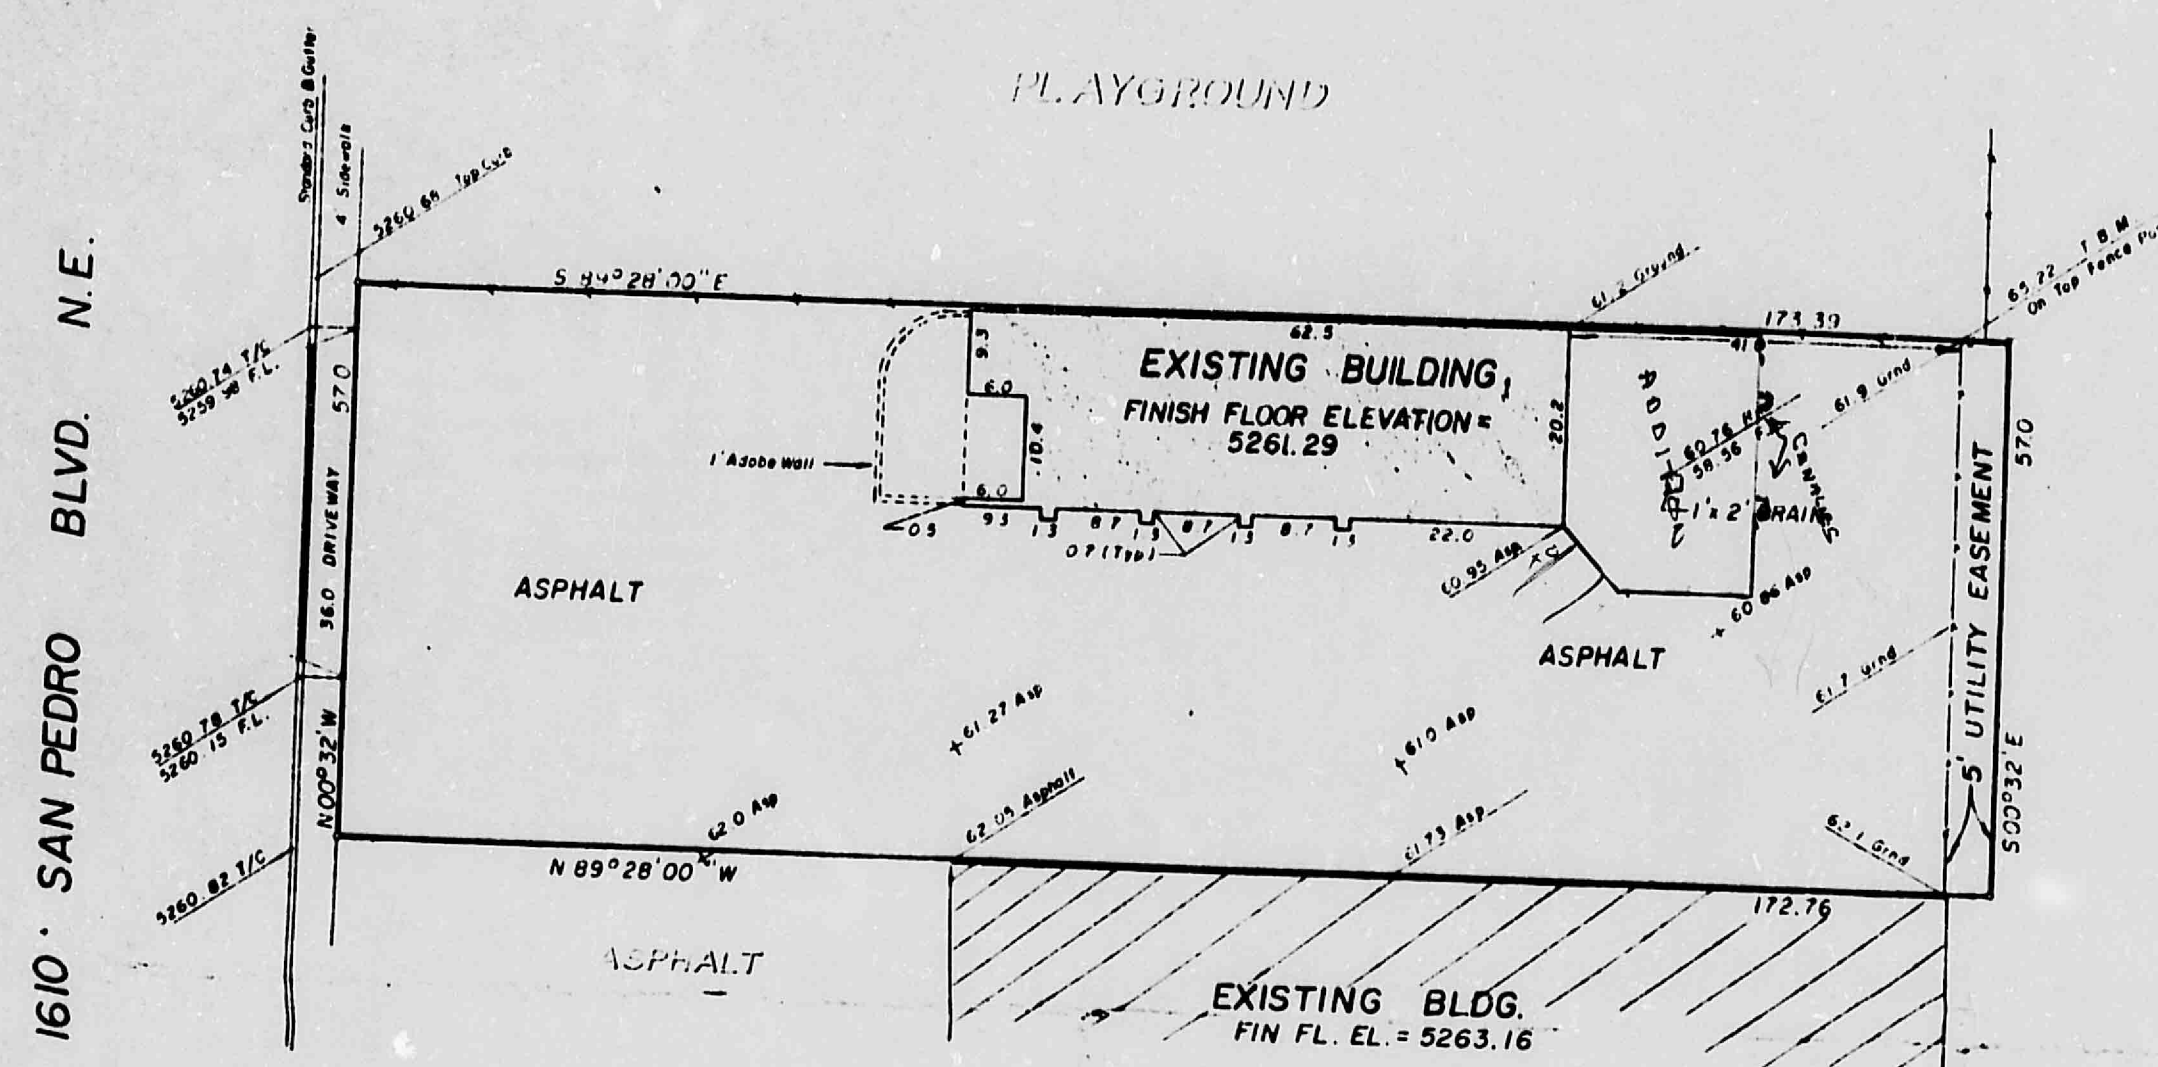

LEGAL DESCRIPTION

SURVEYORS CERTIFICATION

Garry P. Hugg
HMPLS No. 5823
March 5, 1982

APPROVED FOR DRAINAGE

S-19-82

DATE

TEMPERATURE

ADVISE DRAINAGE INSPECTOR

WHEN GRADING BEGINS

NOTE: Vertical Datum is based on the Albuquerque City Survey Bench Mark "10-J18", a square chiseled on top of concrete curb at the NW curb return at the intersection of Lomas Blvd. N.E. and San Pedro Blvd. N.E. in the NW Quadrant of the intersection.

H HUGG SURVEYING COMPANY
1701 Grande S.E. Rio Rancho, New Mexico 87124 Phone: (505) 892-8800

CITY OF ALBUQUERQUE
THIS MICROIMAGE IS THE BEST
POSSIBLE REPRODUCTION DUE
TO THE POOR QUALITY OF THE
ORIGINAL DOCUMENT

CITY OF ALBUQUERQUE