

BM 360.7716-221 Markana Uptown/16221 Markana Uptown.rvt

TEMPORARY COVERED PEDESTRIAN  
EGRESS PATH AS PART OF PHASE 1

Remaining Portion of  
Beverly Wood Addition  
(9/14/1965, D3-126)

SITE AREAS AT EACH PHASE TO  
BE COMPLETED FOR OCCUPANCY  
OF ANY STRUCTURE

**PHASE 2**

**PHASE 1**

**PHASE 2**

TEMPORARY COVERED PEDESTRIAN  
EGRESS PATH AS PART OF PHASE 1



1 PHASING PLAN - LEVEL P1

SCALE: 1/16" = 1'-0"

# MARKANA UPTOWN

6500 Americas Parkway NE  
Albuquerque, NM 87110

Office of Rich Barber  
**ORB**  
Architecture, LLC  
WorldHQ@ORBArch.com

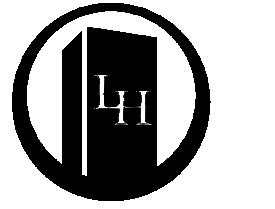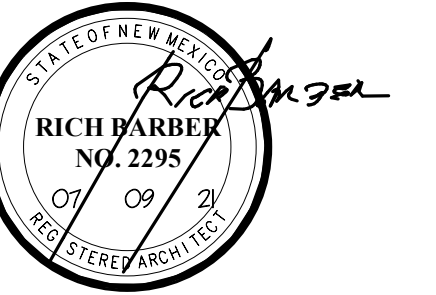

LEGACY HOSPITALITY

Contractor must verify all dimensions at  
project before proceeding with this work.  
Do not reproduce these drawings and specifications without  
the expressed written permission of the Architect. The  
drawings and specifications are instruments of service and  
shall remain the property of the Architect whether the  
project for which they are made is executed or not. These  
drawings and specifications shall not be used by anyone on  
any other project, for additions to this project, or for  
completion of this project by others except by the expressed  
written permission of the Architect.  
© ORB Architecture, LLC 2019

REVISIONS/SUBMITTALS	
DATE	DESCRIPTION
08.21.19	1ST BLD. SUB.
1 10.30.19	DESIGN TEAM COORDINATION
4 04.01.20	DESIGN TEAM COORDINATION
8 05.25.21	REVISED PHASING

ASI-0001

DATE: JULY 09, 2021 ORB #: 16-221

**A1.11**

PHASING PLAN - LEVEL P1