



مَنْ

 


 

SUMI

LOTS "4

MESA DEL NORTE  
ALBUQUERQUE  
FEBRUARY

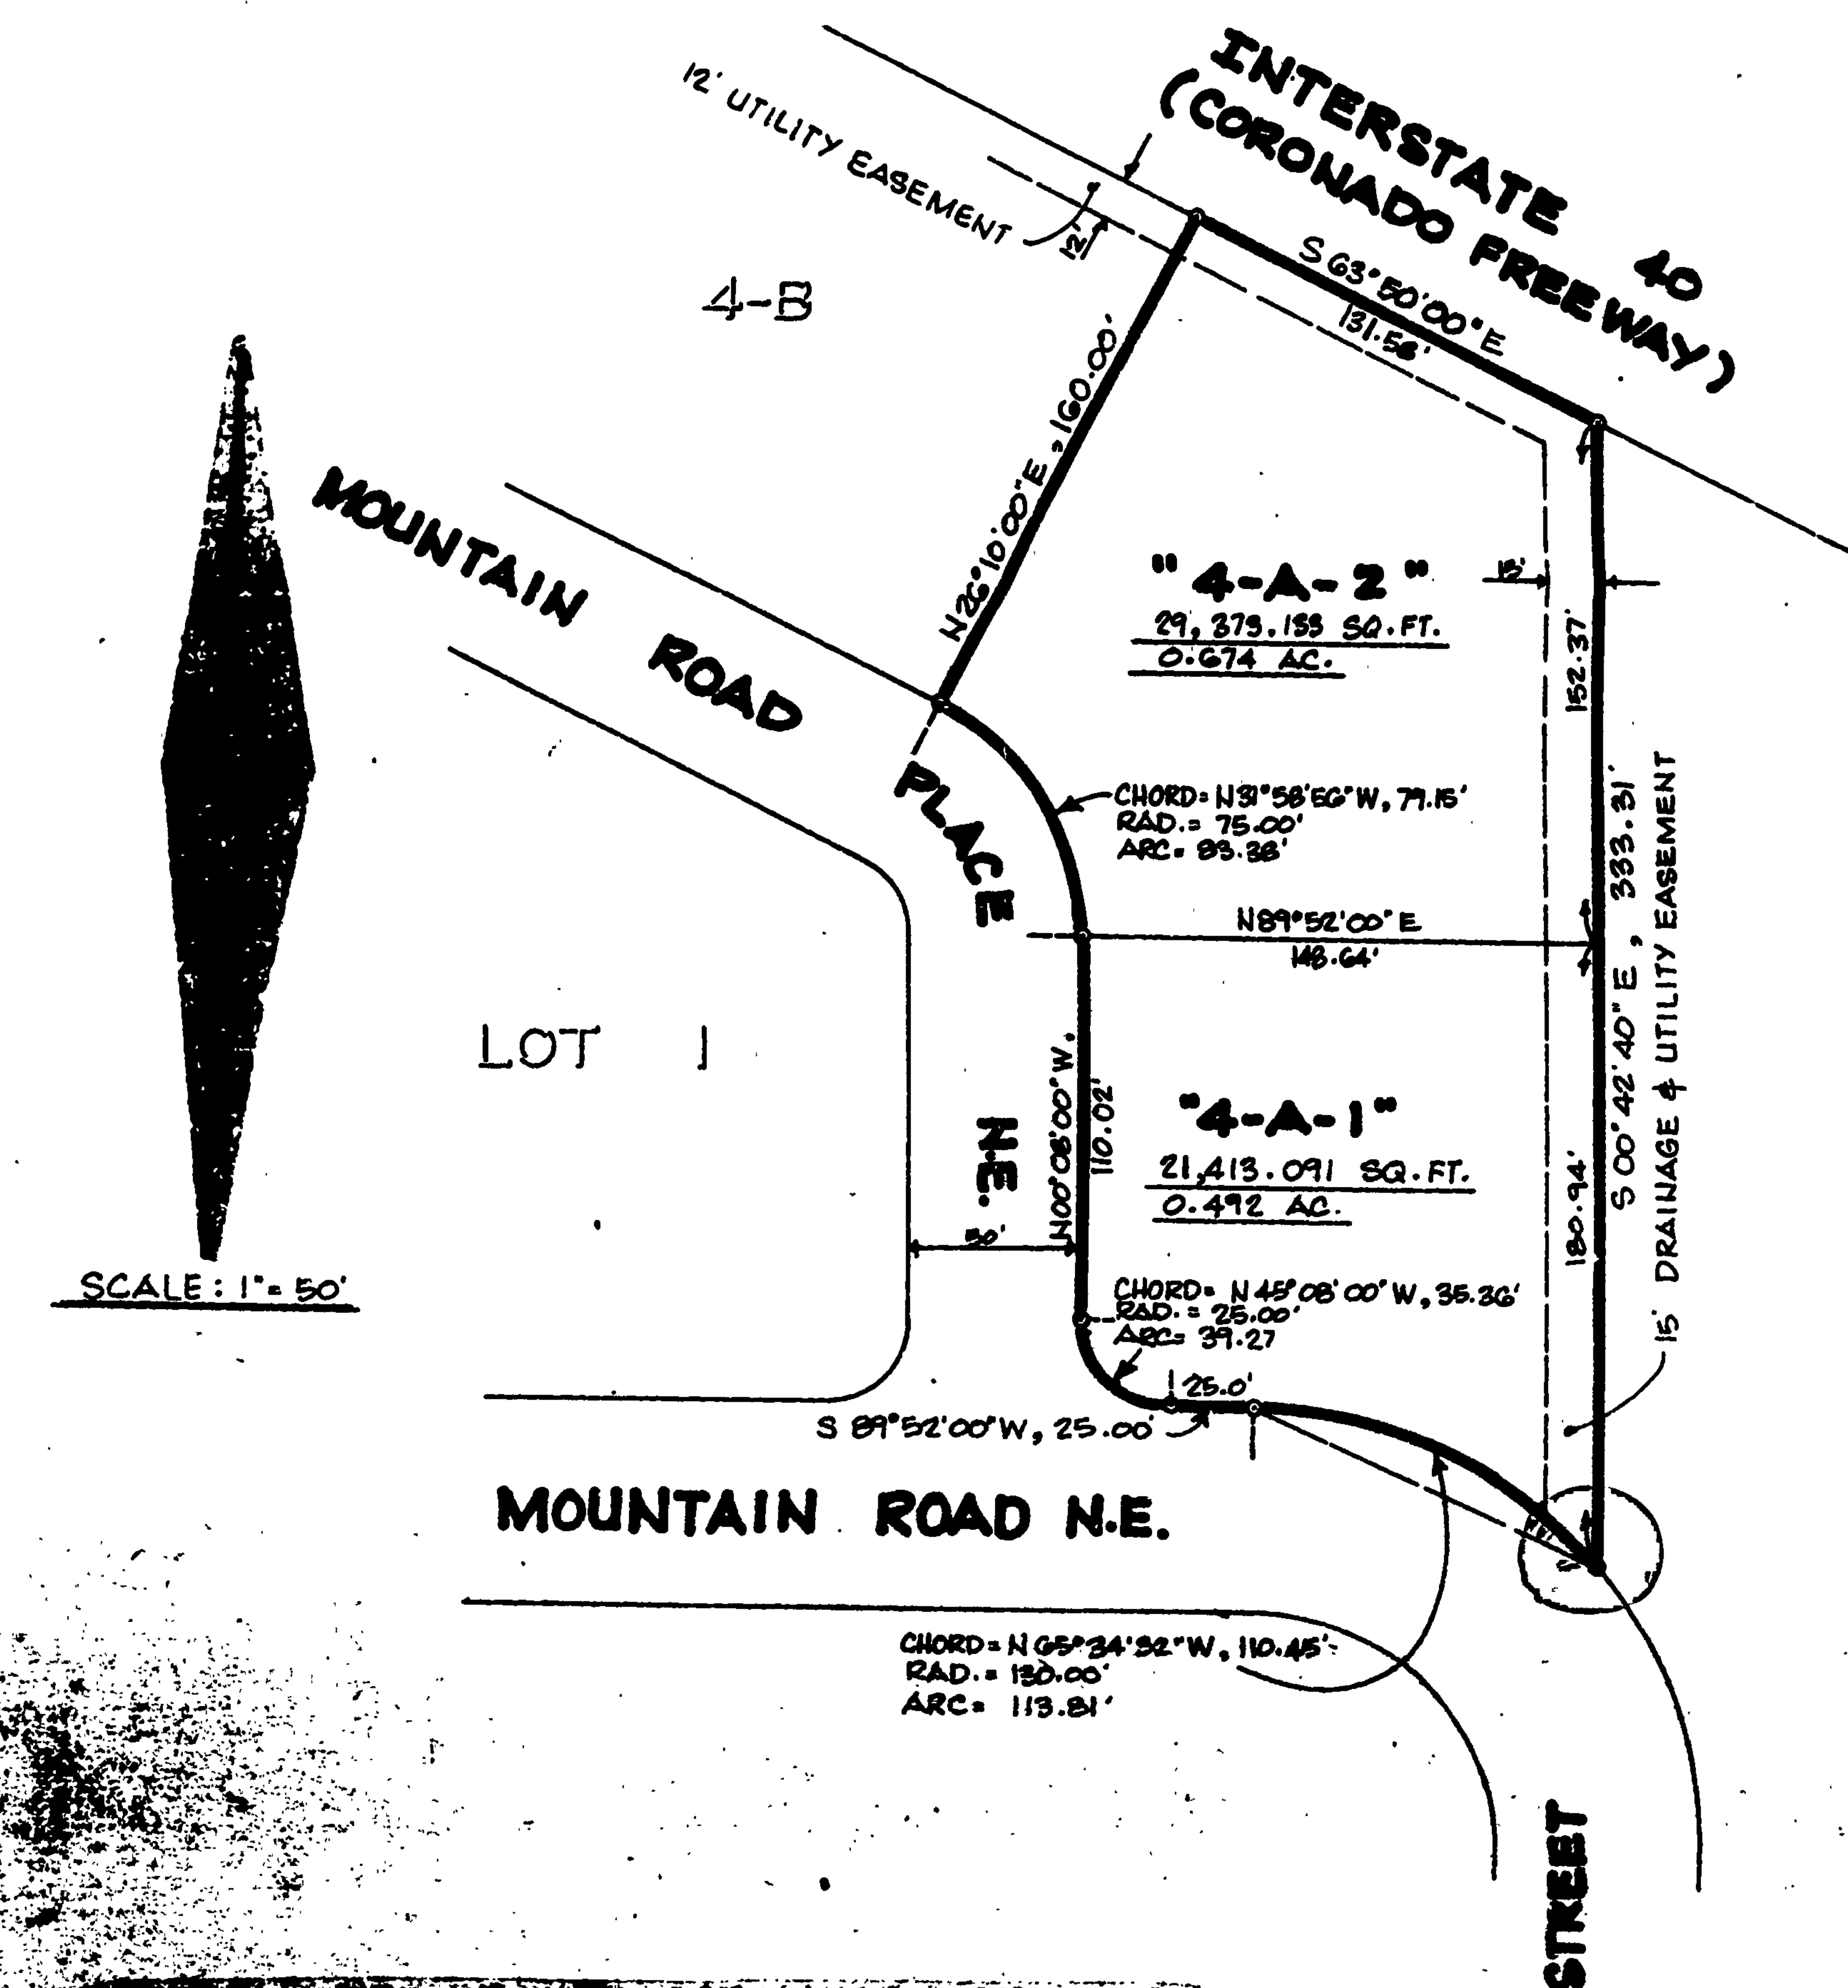

THE FOREGOING REPLAT OF THAT  
THE SOUTHEAST 1/4 OF SECTION 18,  
MEXICO PRINCIPAL MERIDIAN, WITHIN  
UERQUE, BERNALILLO COUNTY, NEW ME  
LOT NUMBERED "4-A", OF MESA DEL NI  
MEXICO, AS THE SAME IS SHOWN AND I  
SHOWING LOTS 4-A & 4-B, COMPRISING  
NO. 11, ALBUQUERQUE, NEW MEXICO".  
OF BERNALILLO COUNTY, NEW MEXICO.

SURVEYED, REPLATTED AND SUBDIVIDED  
"4-A-1 AND "4-A-2", MESA DEL NORTE  
UEQUE, BERNALILLO COUNTY, NEW MEXICO  
ACCORDANCE WITH THE WISHES AND DES  
PROPRIETORS, THEREOF.

SUBURBAN LAND CORPORATION:

*Clarence E. Ashcraft*  
CLARENCE E. ASHCRAFT, PRESIDENT

FRANKLIN LAND CORPORATION:

*Ernest F. Ashcraft*  
ERNEST F. ASHCRAFT, PRESIDENT