
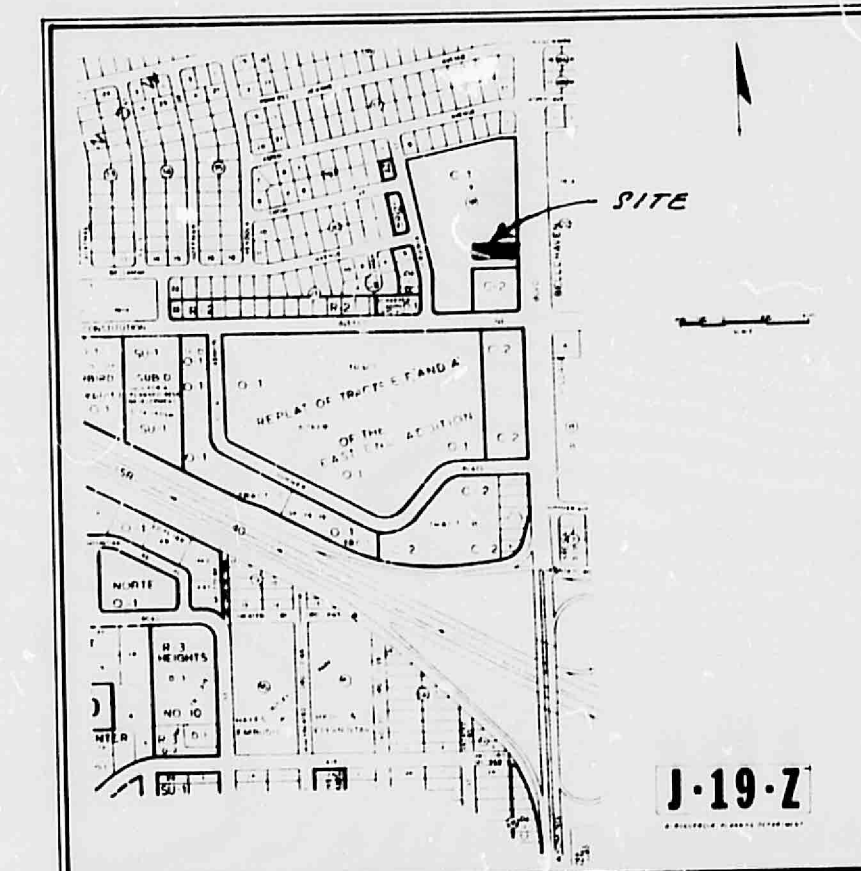



LEGAL DESCRIPTION:

DRAINAGE COMMENTS:

GENERAL NOTES:

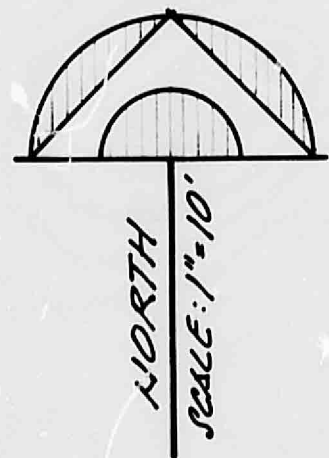


VICINITY MAP

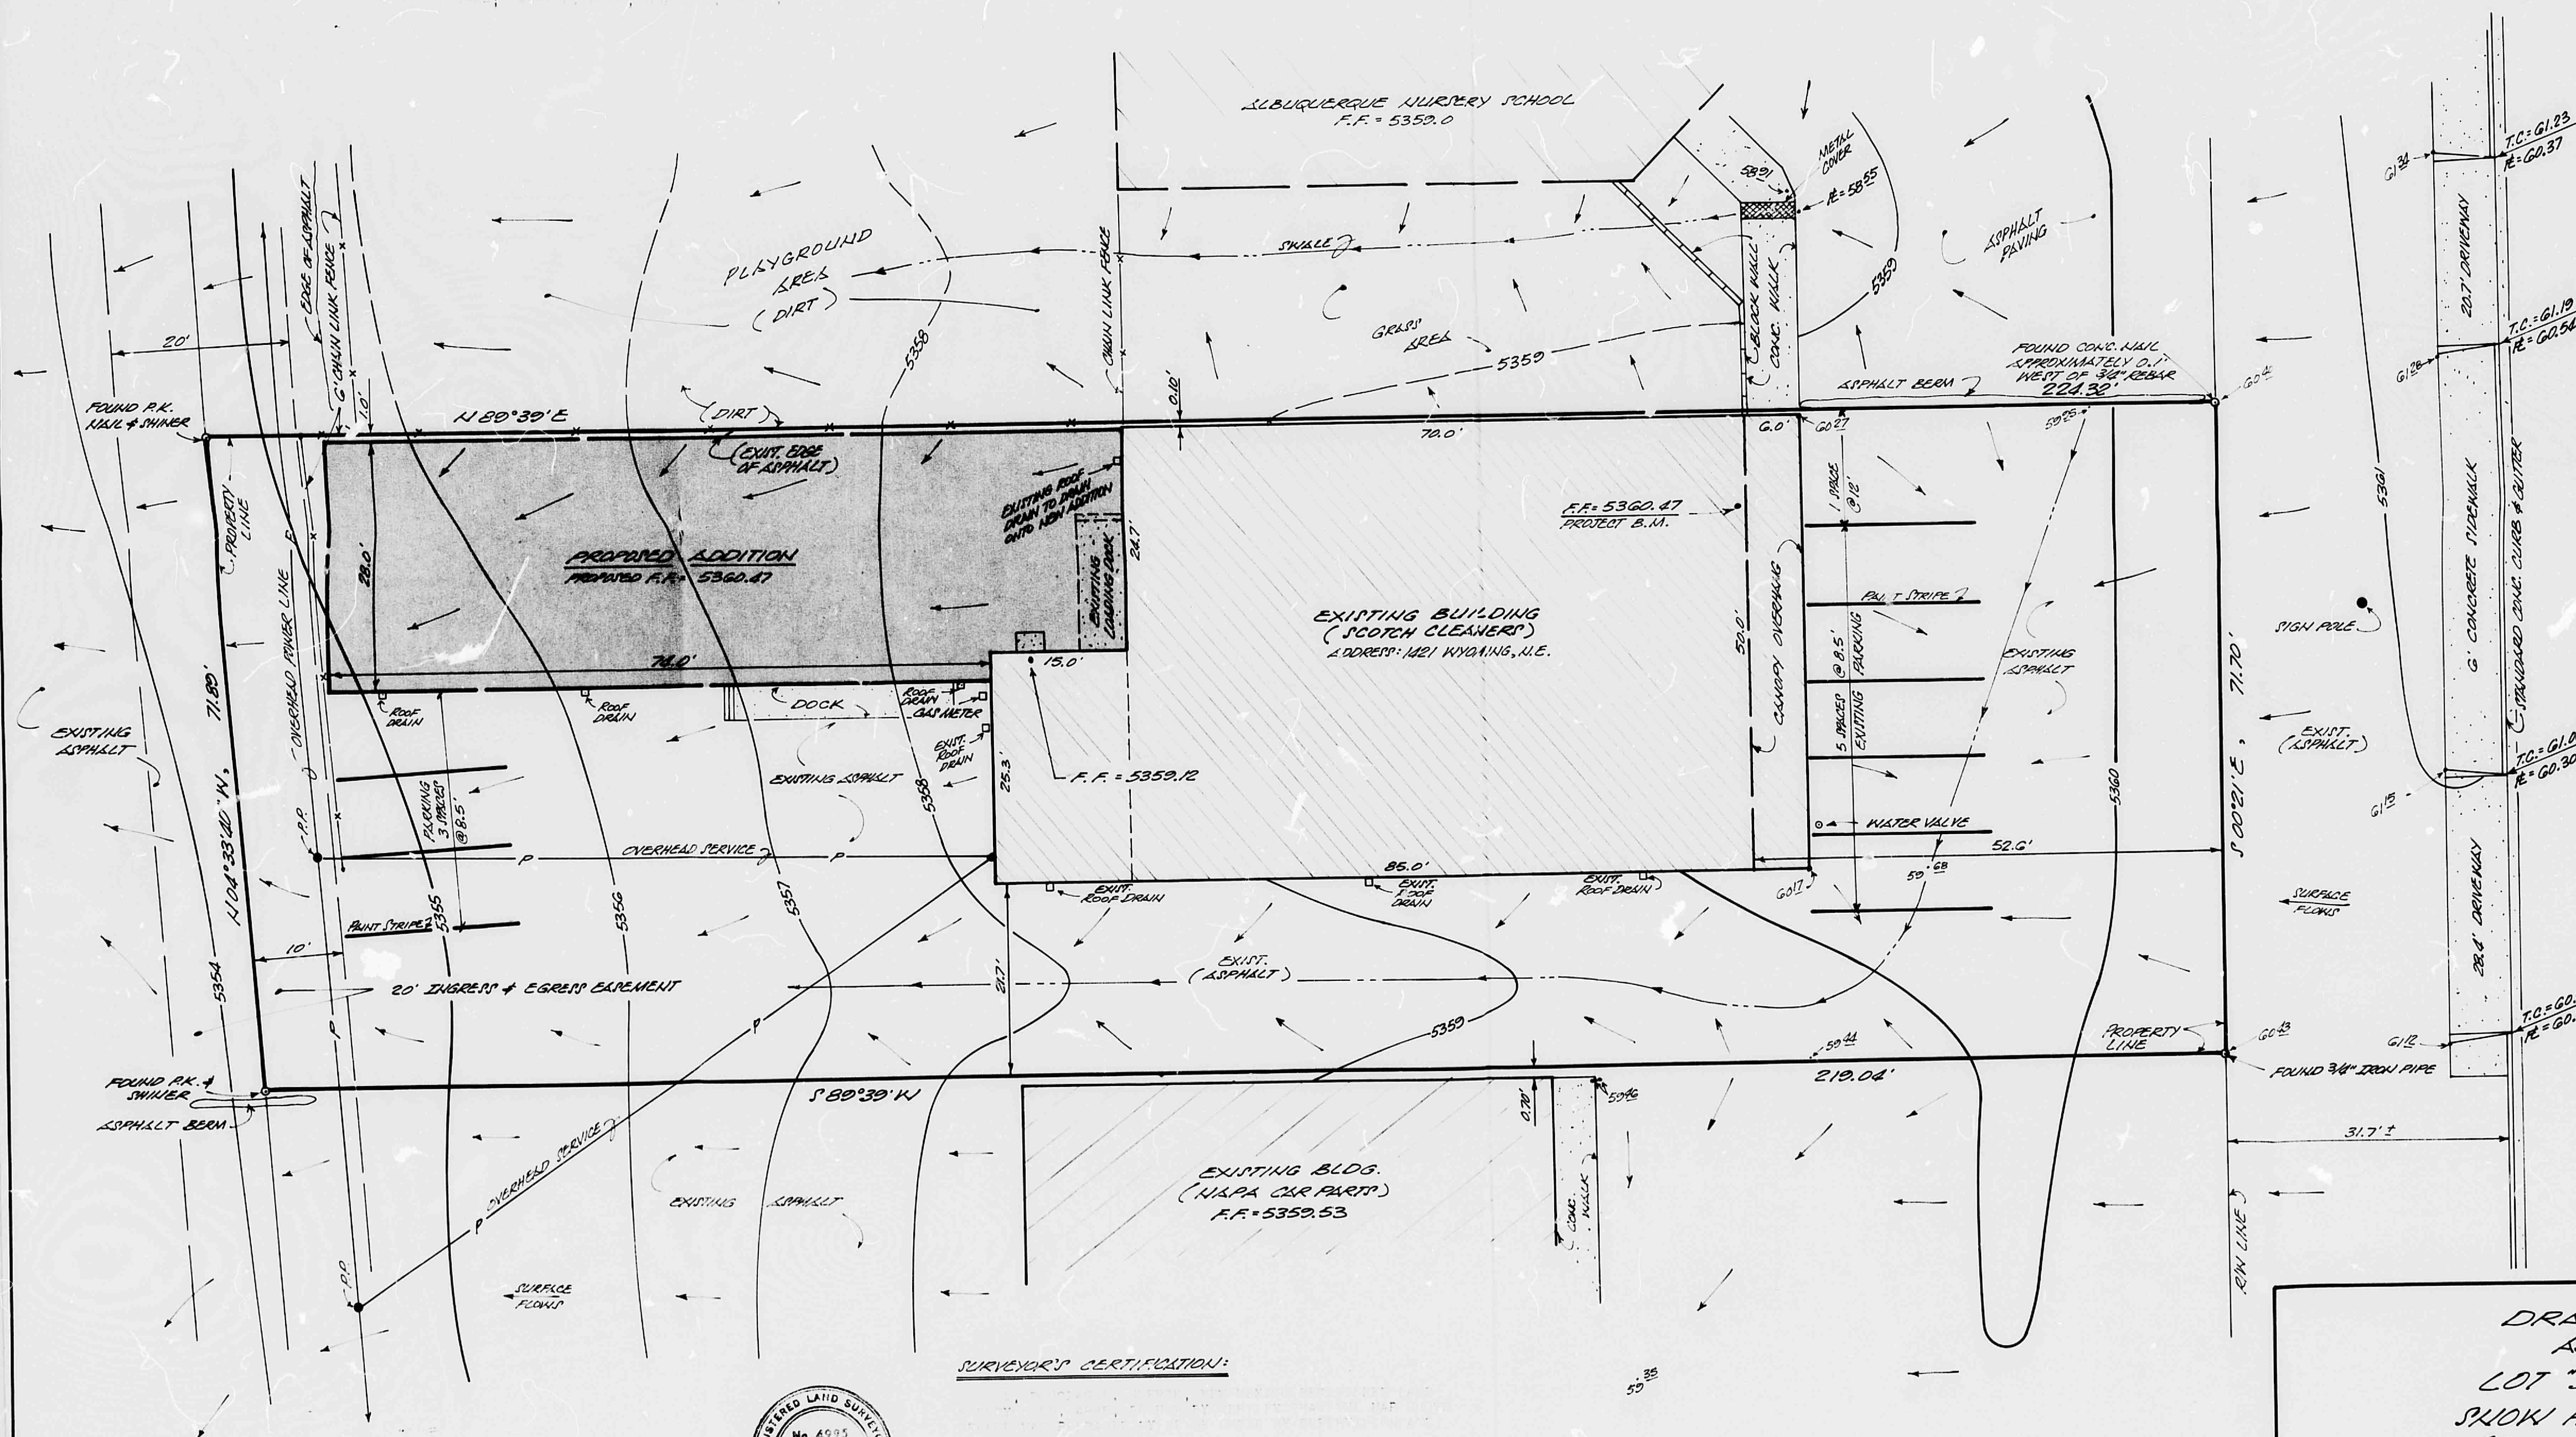

N.E.

BLVD.

WYOMING

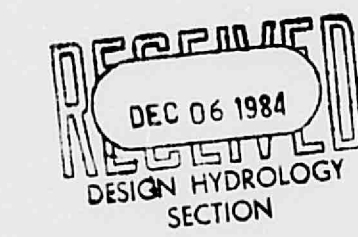

APPROVED FOR DRAINAGE
12/6/84
B. J. [Signature]
ADVISE DRAINAGE INSPECTOR
WHEN GRADING EXECUTED
only submitted



SURVEYOR'S CERTIFICATION:

Douglas S. Jank

DRAINAGE PLAN
AS EXISTING
LOT "9-B", BLOCK 18
SHOW HEIGHTS ADDITION
("SCOTCH CLEANERS")
ALBUQUERQUE, NEW MEXICO
NOVEMBER, 1984

THIS PLAN SHOT TWICE
ONCE ON LIGHT AND
ONCE ON DARK.

CITY OF ALBUQUERQUE
THIS MICROIMAGE IS THE BEST
POSSIBLE REPRODUCTION DUE
TO THE POOR QUALITY OF THE
ORIGINAL DOCUMENT

D
24

C
20

B
16

A
12

CITY OF ALBUQUERQUE

C

D