


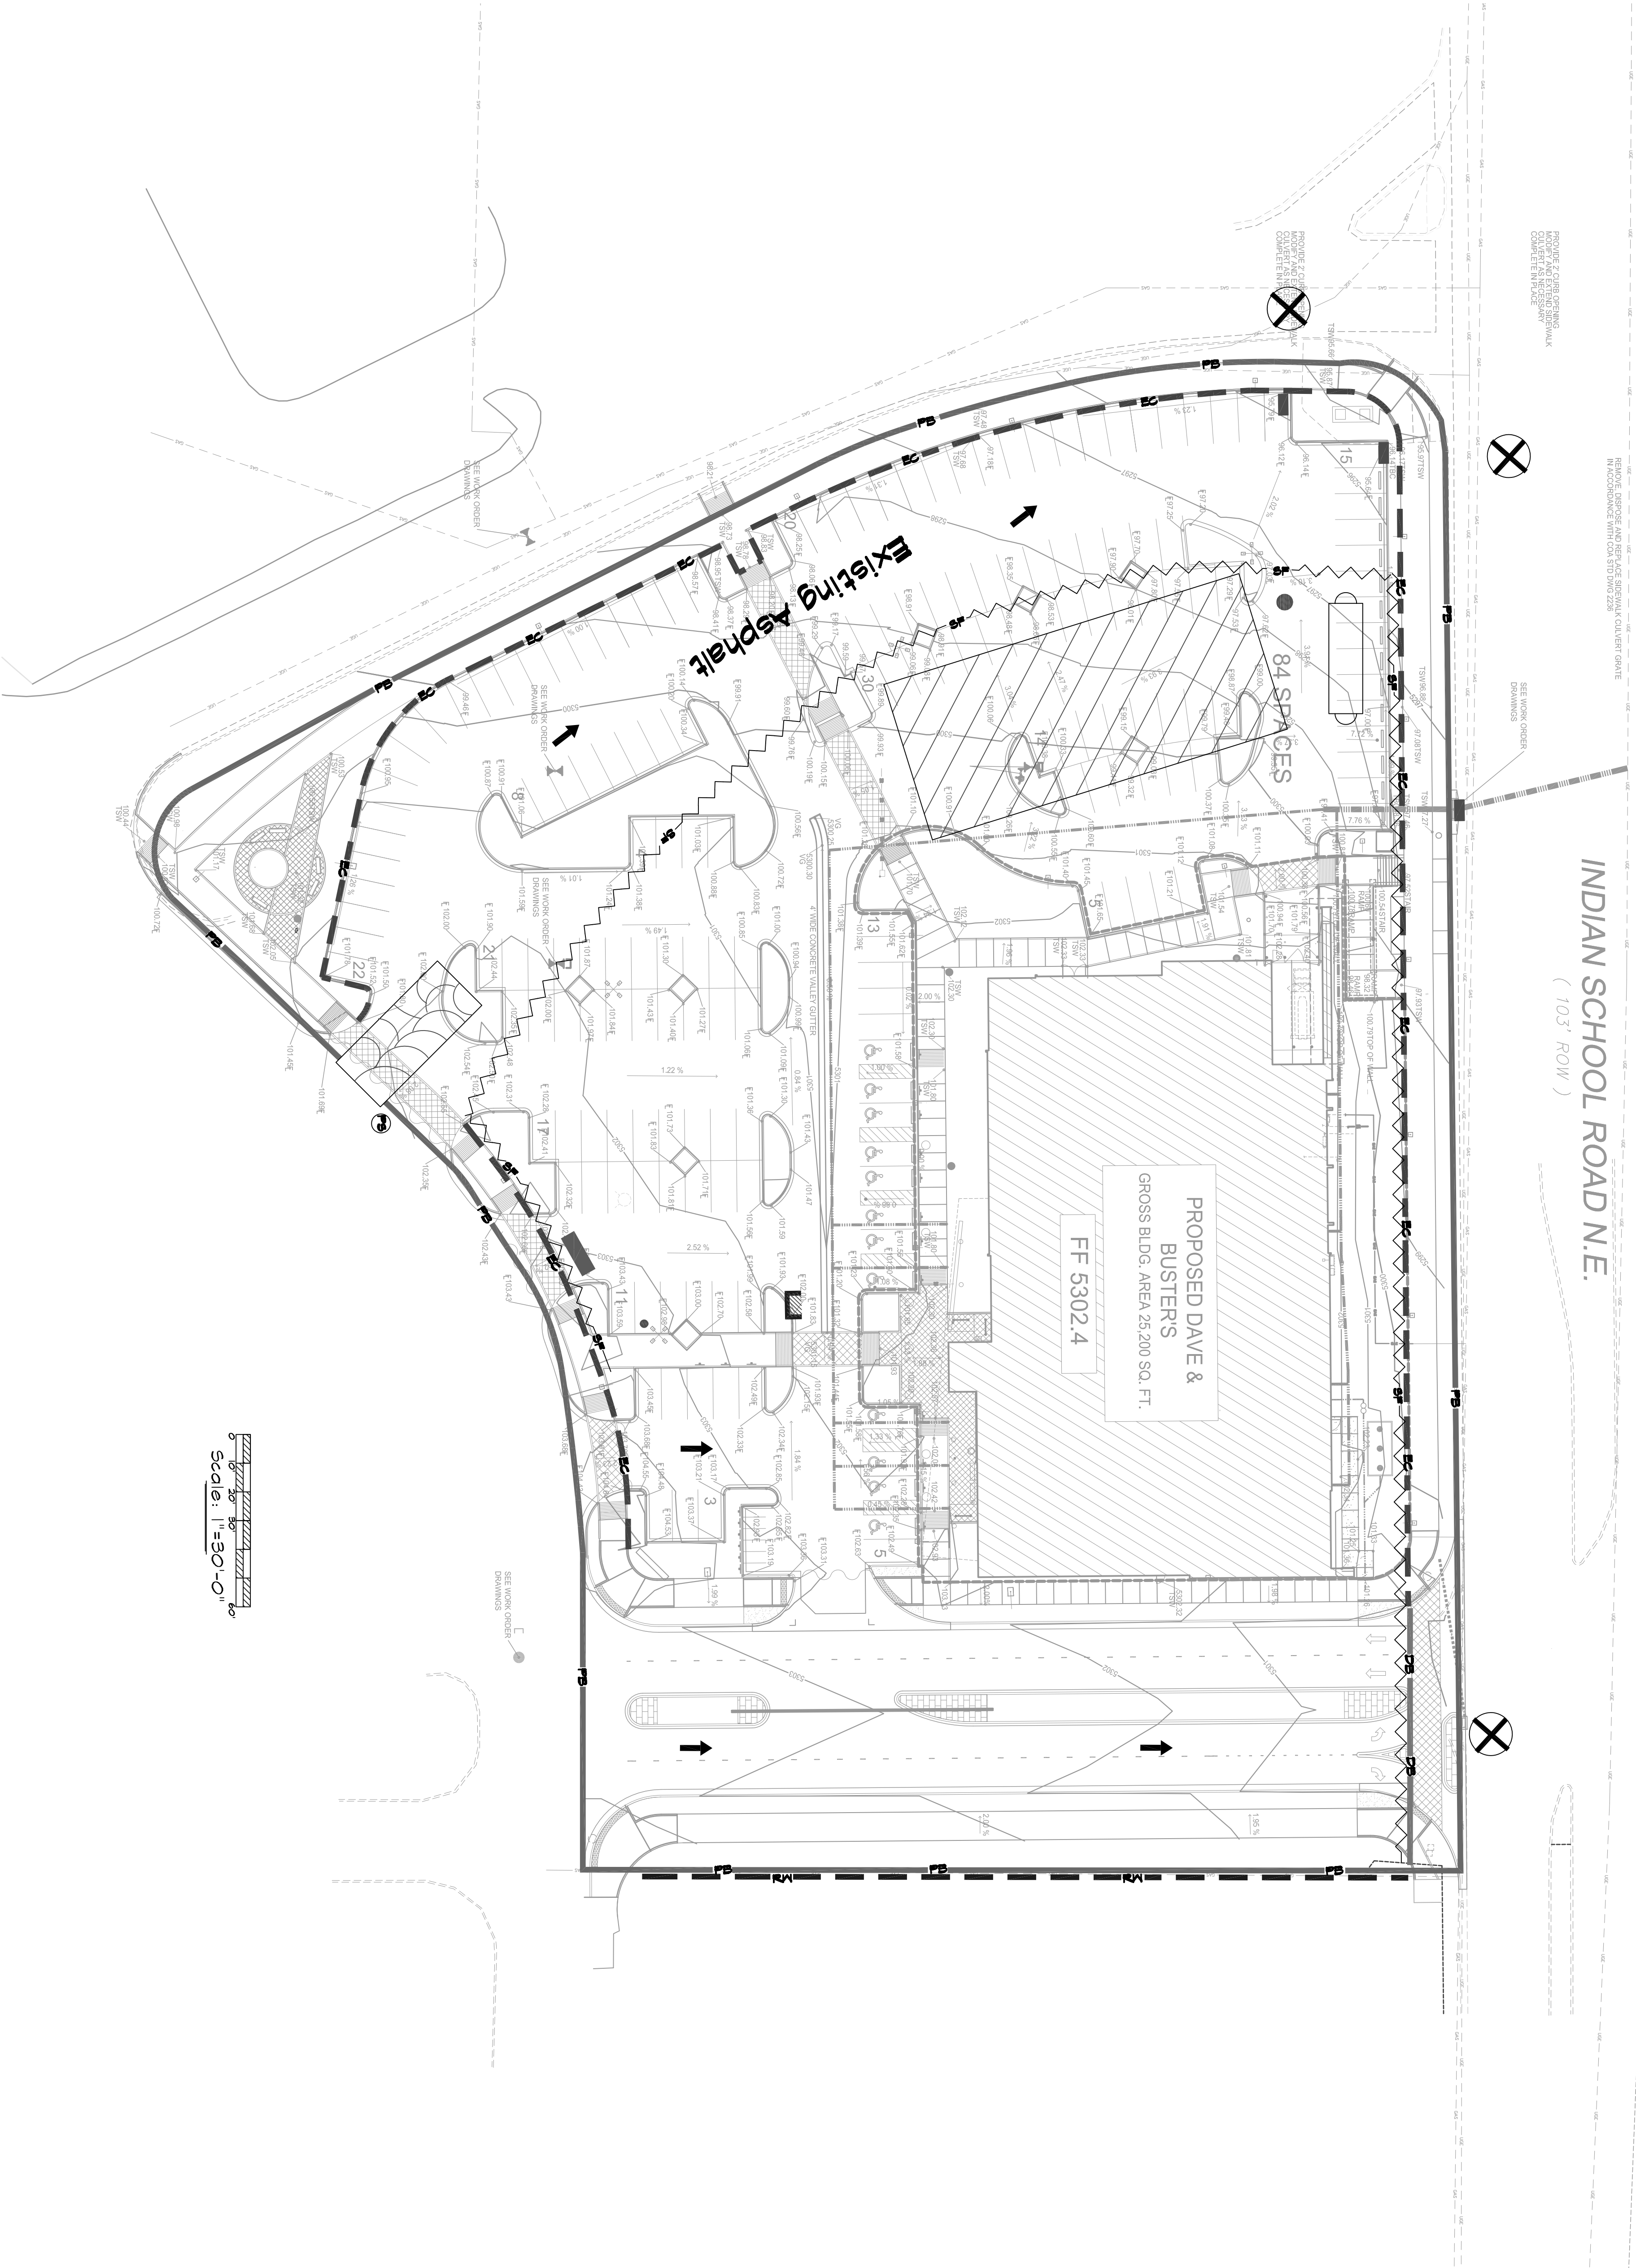

LEGEND	
CONTROLS	NOTES
	PROJECT BOUNDARY / DISTURBED AREA
	STABILIZED CONSTRUCTION ENTRANCE
	STAGING AREA
	SILT FENCE
	DIRT BERM
	EXISTING CURB
	RETAINING WALL
	SOLID WASTE CONTAINER
	CHEMICAL WASHOUT
	PROPOSED INLET PROTECTION
	CONSTRUCTION TRAILER
	FLOW
	OUTFALL
	POSTING SIGN
	INSTALL AFTER GRUBBING
	INSTALL DURING CLEAR AND GRUBBING
	INSTALL BEFORE FIRST CEMENT LOAD
	STAKE DOWN IF USED.

NOTES

↑ NORTH

Symbols not to scale
See BMP detail sheet
RECEIVING MATTERS
Rio Grande
3.5 Miles to SM
IMPAIRMENTS
E.Coli, Pathogens, Dissolved Oxygen,
PCBs, Temperature, Fish Consumption Advisory