


Engineer Stamp

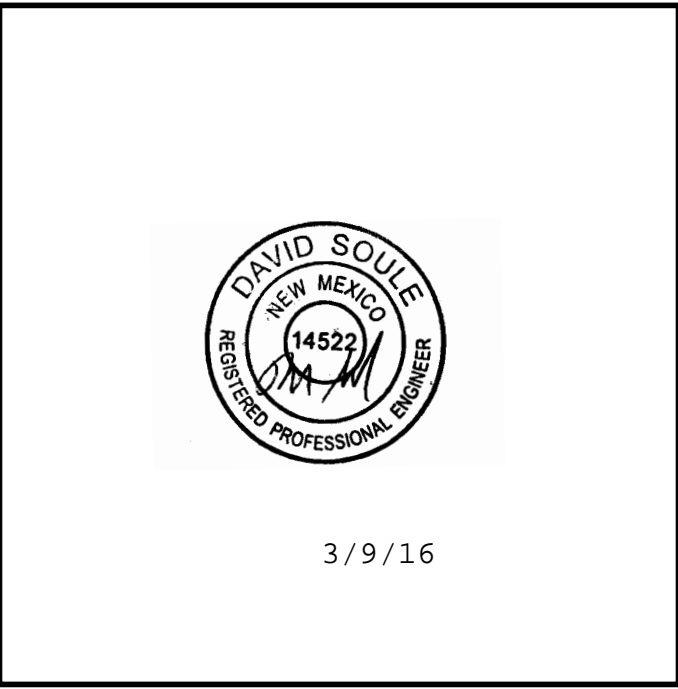

**Legend**

**Erosion Sediment Control Plan**

- Proposed Storm Inlet
- Existing Storm Inlet
- Wattle Check Dam
- Public Bypass Route
- Wattle / Mulch Sock
- Silt Fence
- Existing Retaining Wall 12" to 48" tall
- Project Perimeter & Disturbed Area
- Preserved Vegetation
- Flow
- Grade Break
- Stabilized Construction Entrance
- Swale
- Trash Receptacle
- Chemical Toilet

Ring Road Improvements

ECP 1