



Shelley

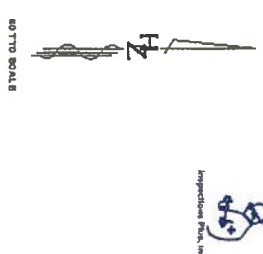

Legend	
	Erosion Sediment Control Plan
	Section 2 Boundary
	Section 4 Boundary
	Proposed Silt Fence
	Sagging & Stock Piling
	Project Perimeter
	Ring Road Area 1
	Ring Road Area 2
	Inlet Construction - Remodel
	Phase 1 Staging area & Parking lot rehab
	Parking lot rehabilitation Phase 2
	Trash Receptacle
	Chemical Toilet
	Carcass Washout
	Construction Trailer
	Asphalt Staging area Phase 1
	Asphalt Construction Entrance 30' x 50'
	Outfall
	Sediment barrier / Inlet
	Construction disturbed area
	Posting Sign
	Existing Storm Inlet
	MS - catch socks
	RW - Retaining Wall
	Preserved Vegetation

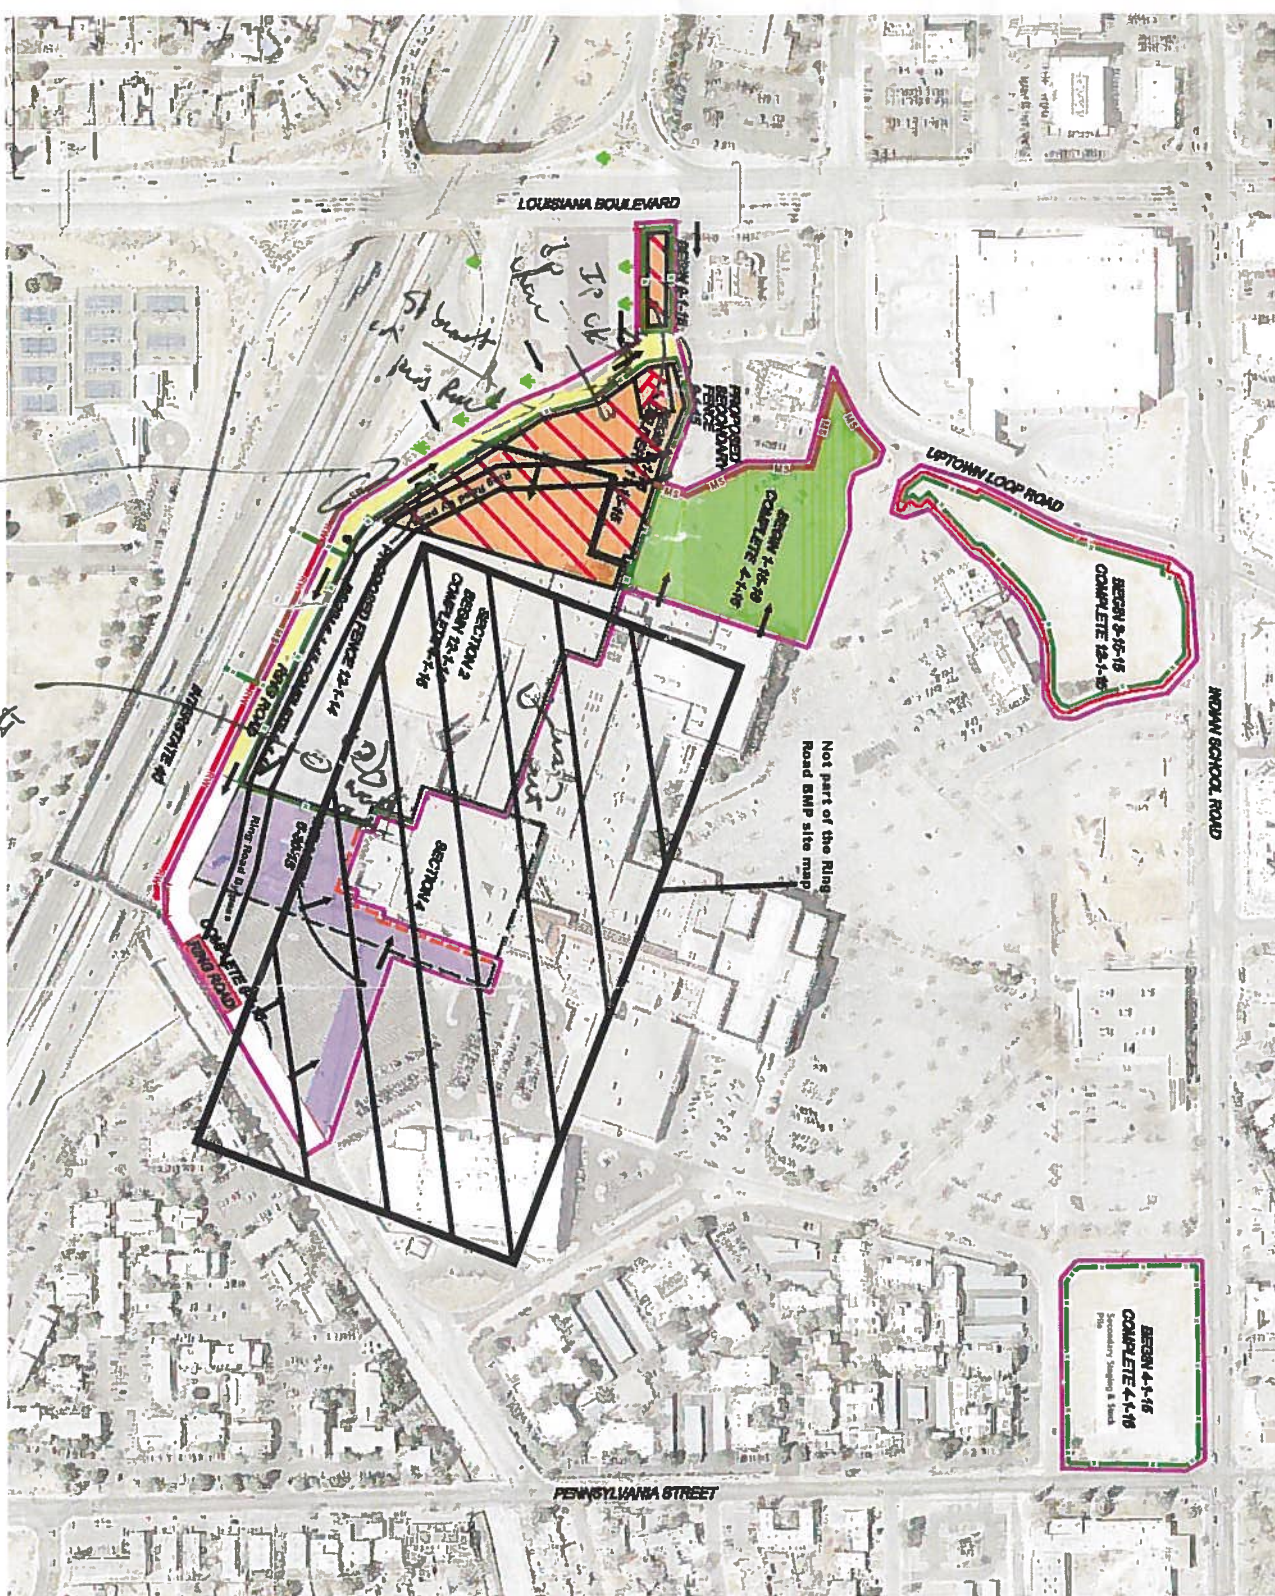

Winrock Town Center
Sections 2 and 4
For Ring Rd & Dillard's BMP site map

Receiving Waters: Rio Grande
 7.13 miles to the West.
 Impairments: E. coli, Dissolved Oxygen, PCBs
 in Fish Tissue, Water Temperature