

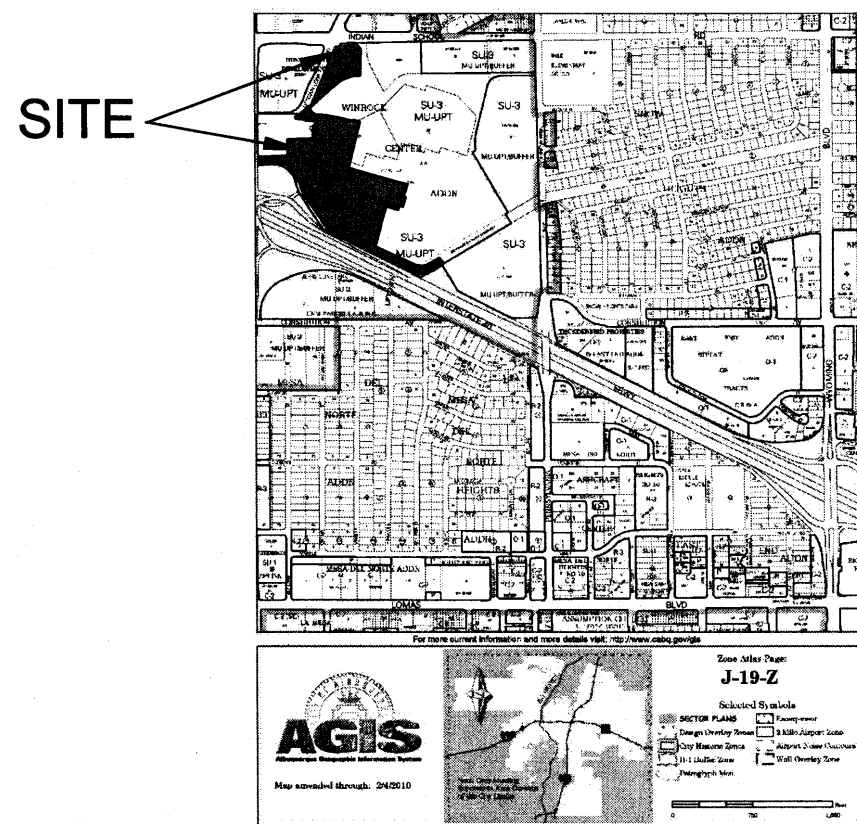


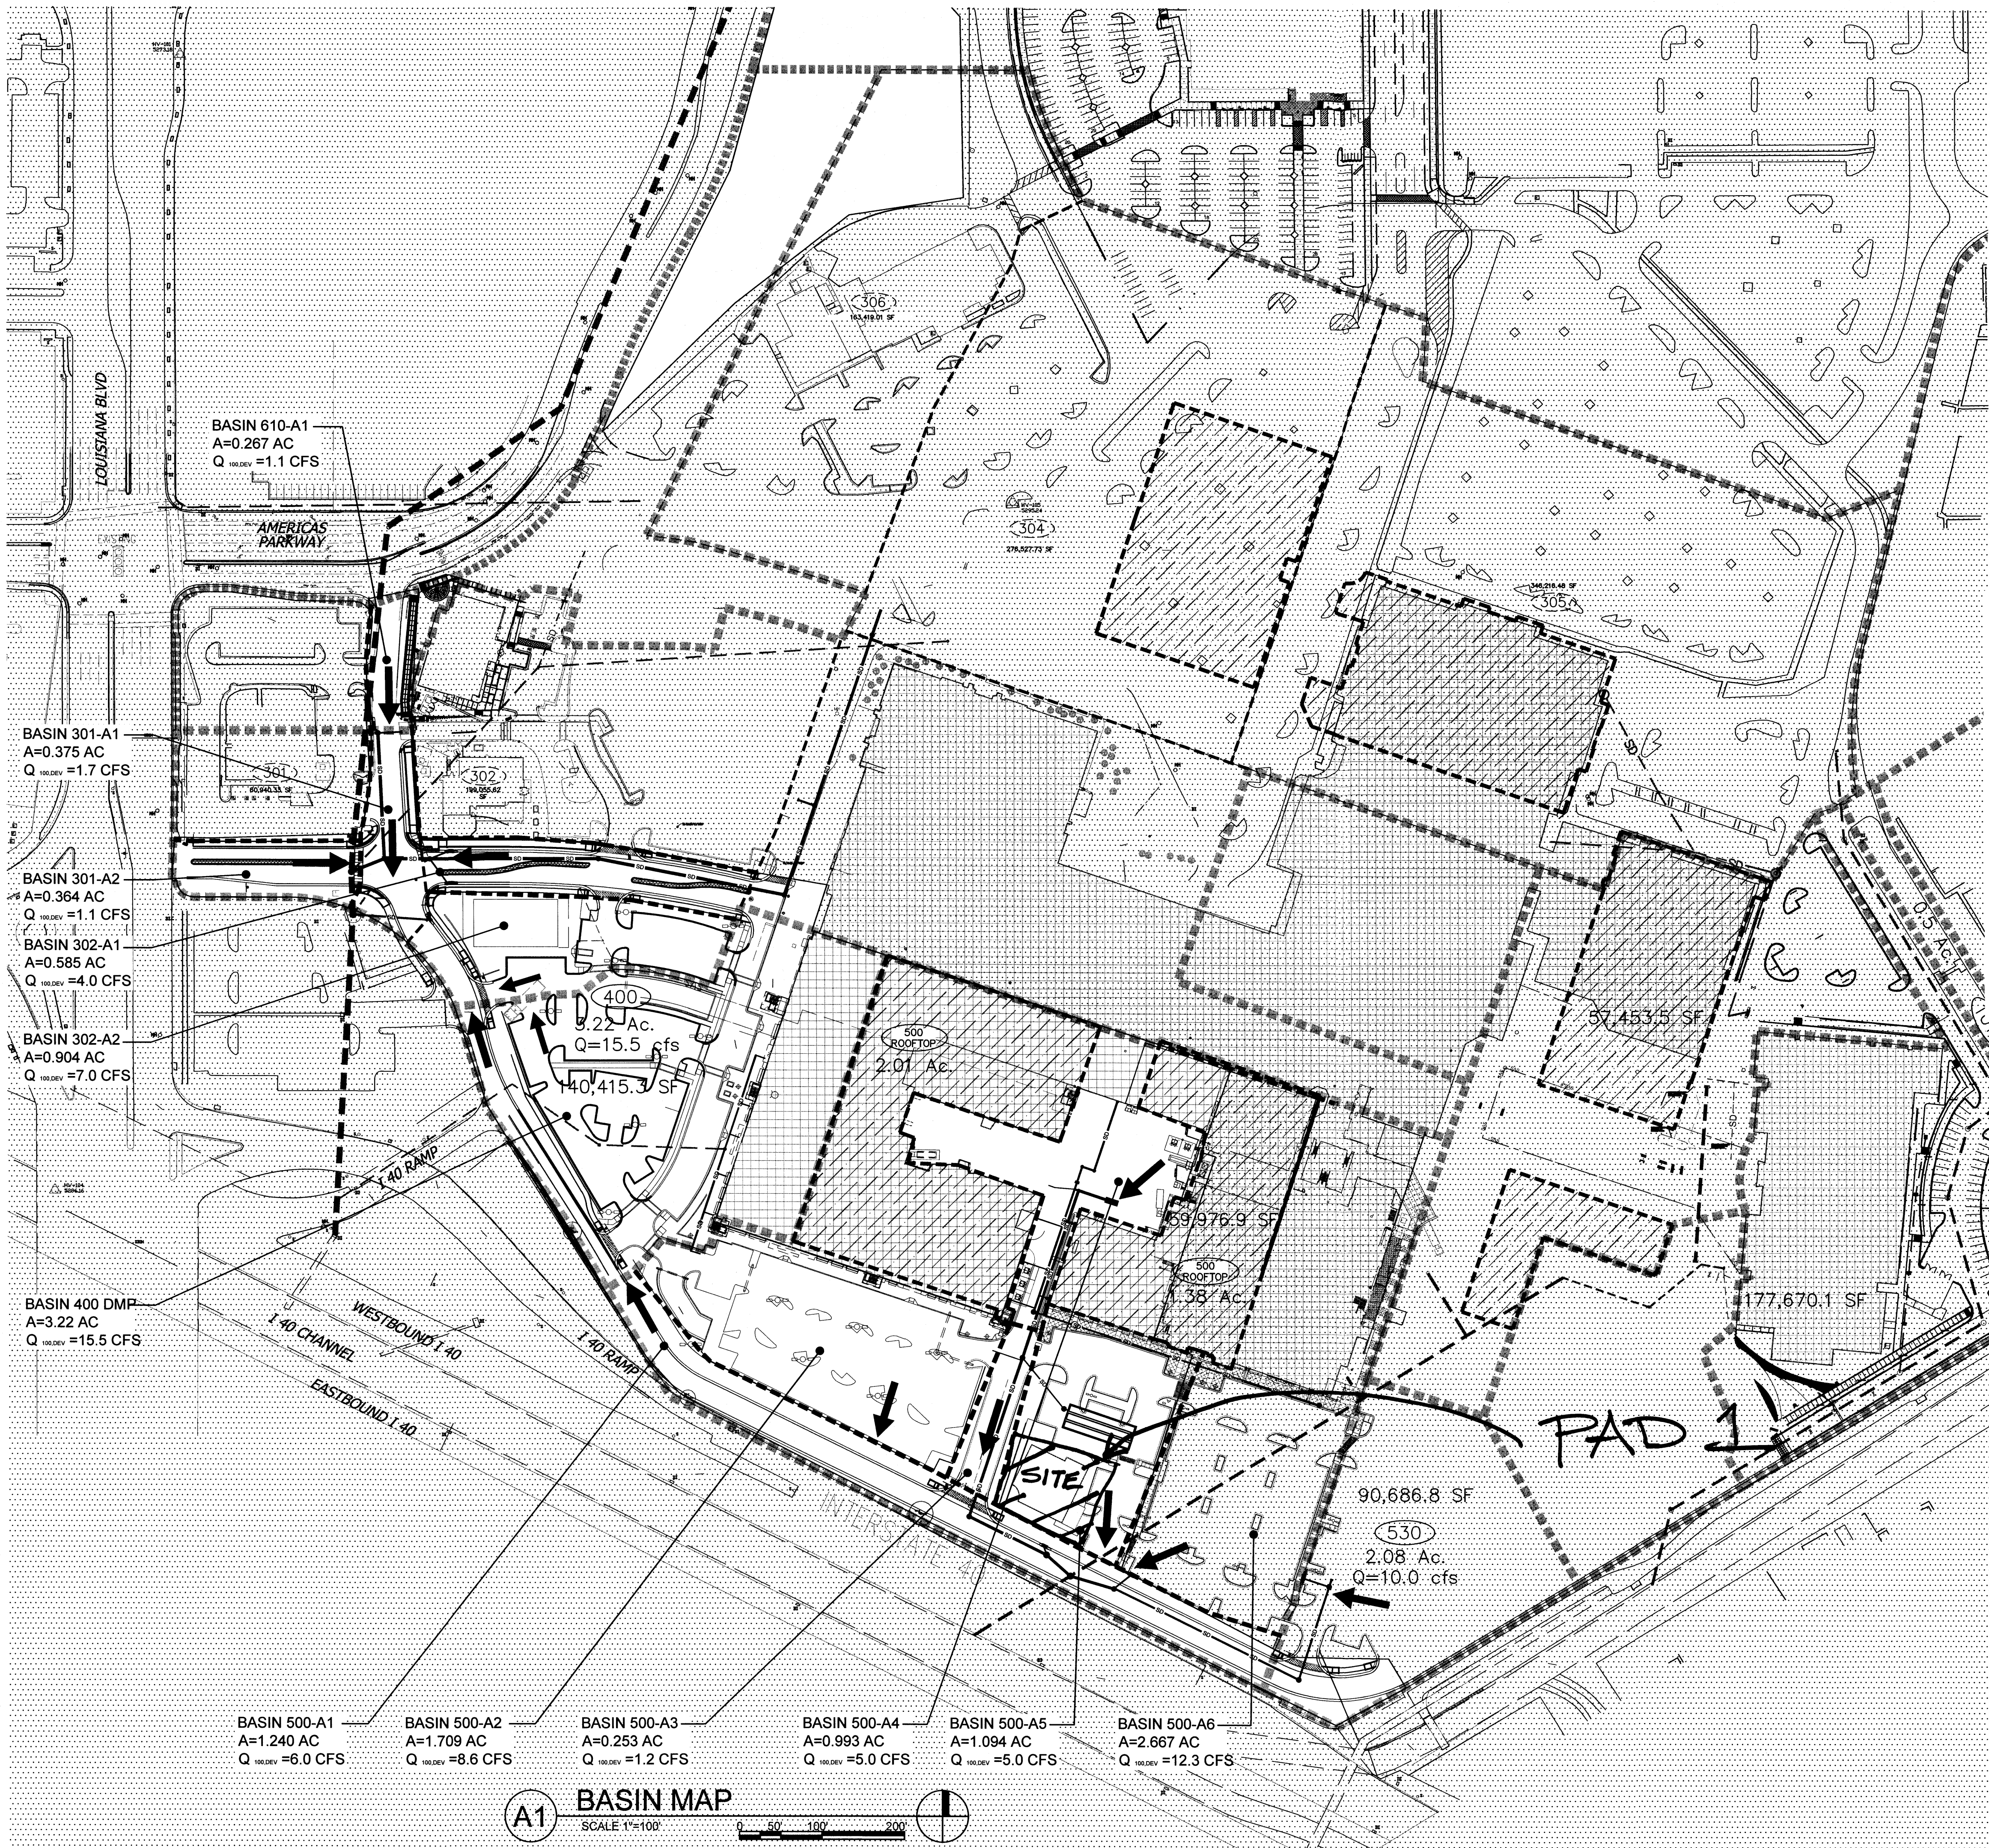

ZONE ATLAS PAGE J-19-Z

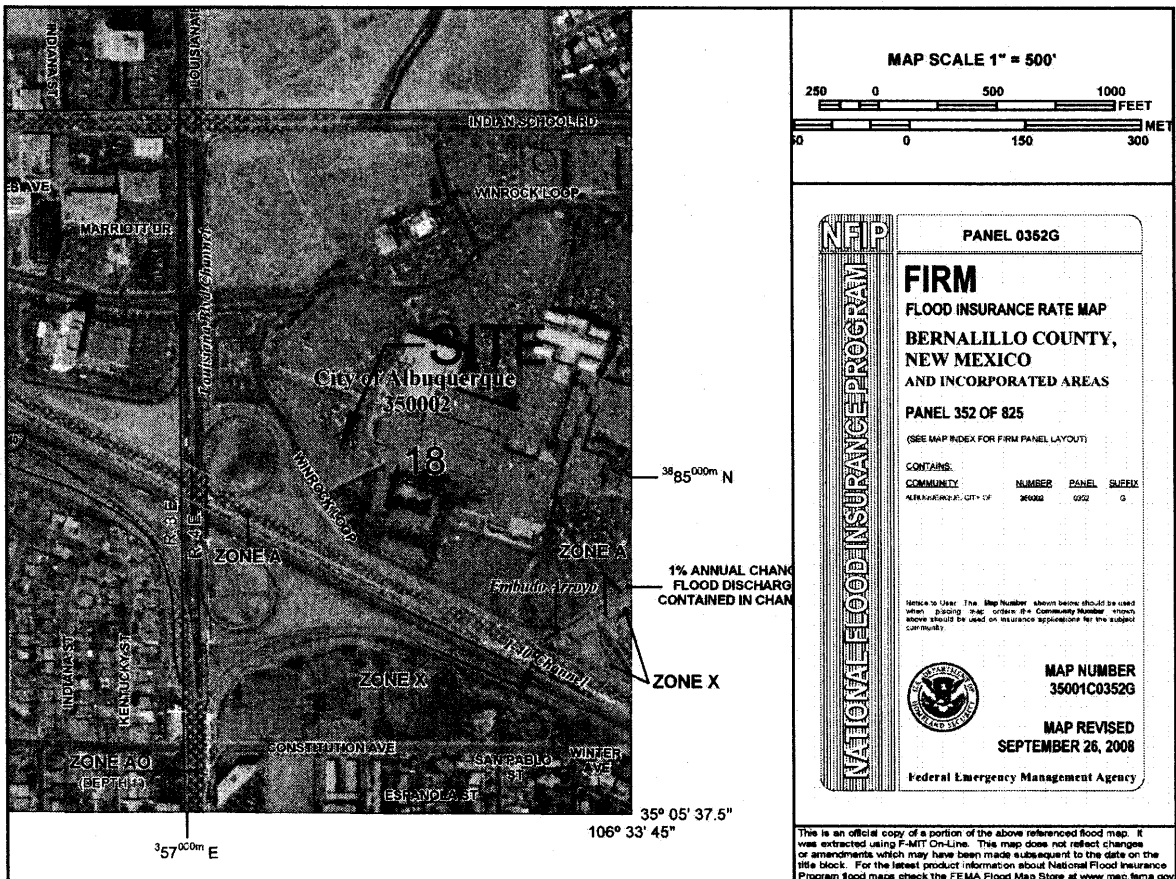


FIRM PANEL 35001C0352G

- LEGEND**
- OUTSIDE OF CONSTRUCTION LIMITS (NOT INCLUDED)
 - BASIN BOUNDARY
 - DRAINAGE MASTER PLAN BASIN BOUNDARY
 - DISCHARGE LOCATION
 - SECTION 2 & 4 DRAINAGE SUB BASIN
 - DMP SUB BASIN

FLOOD ZONE

PER THE FEMA MAP NUMBER 35001 C0352G DATED SEPTEMBER 26, 2008 SHOWS THE SITE IS NOT LOCATED WITHIN A FLOOD HAZARD ZONE AREA.

MODULUS ARCHITECTS
220 COPPER AVE. N.W. SUITE 350
ALBUQUERQUE, NEW MEXICO 87102
PHONE (505) 338-1499 FAX (505) 338-1498

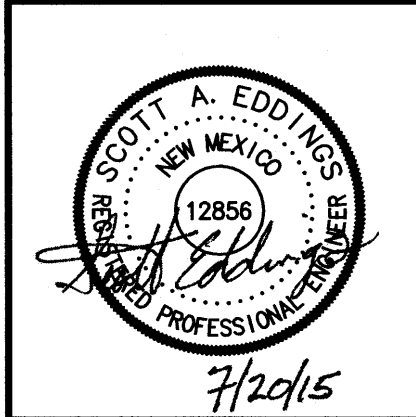

BUILDING PERMIT

PROJECT TITLE	WINROCK SECTION 2 AND 4
PROJECT LOCATION	WINROCK TOWN CENTER ALBUQUERQUE, NEW MEXICO
PROJECT MANAGER	SCOTT EDDINGS P.E.
JOB NO.	303899.01
DRAWN BY	KLS
SHEET TITLE	BASIN MAP

HUITT-ZOLLARS
Huitt-Zollars, Inc. Rio Rancho
333 Rio Rancho Drive NE, Suite 101
Rio Rancho, New Mexico 87124
Phone (505) 892-5141 Fax (505) 892-3259

DATE:	07/20/15	SHEET:	X
SCALE:	1"=100'	C101	XX