




POND SECTION A-A

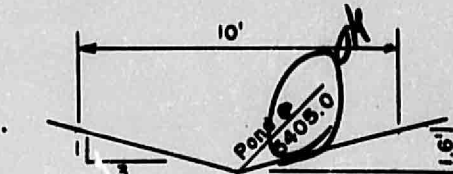

POND SECTION B-B

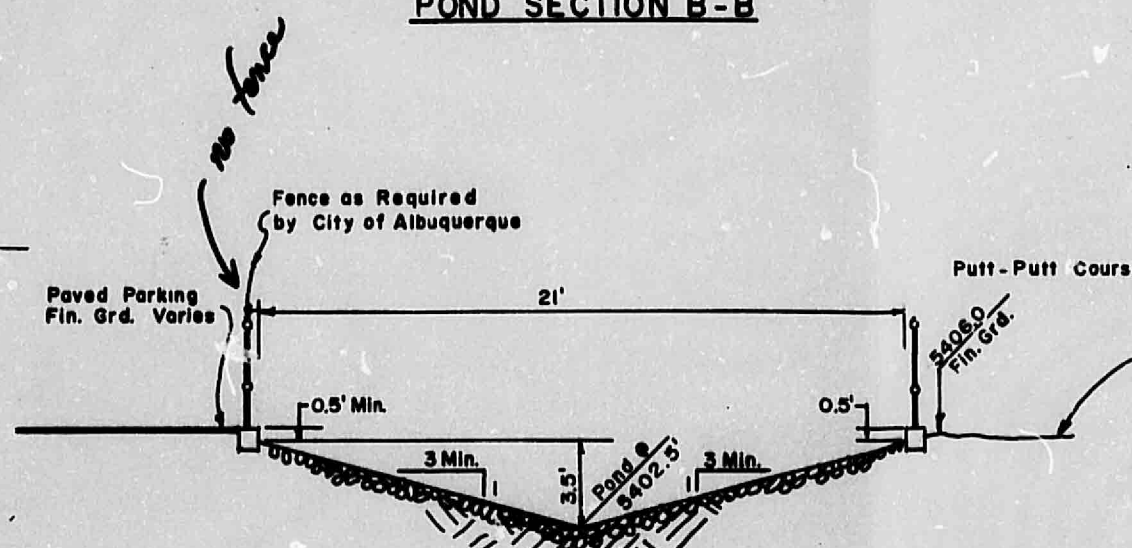



POND SECTION C-C

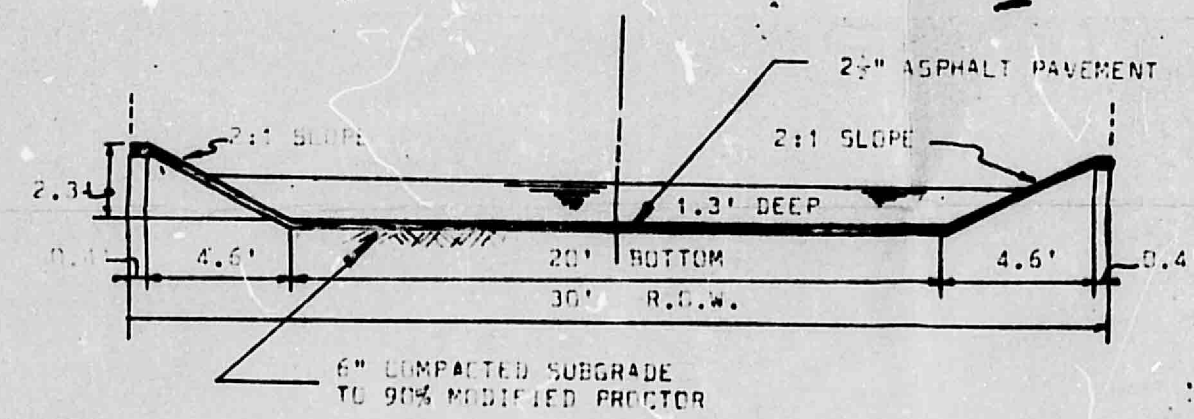

DRAINAGE R.E.M. CHANNEL SECTION

PUTT-PUTT
DRAINAGE & GRADING PLAN

1" = 20'

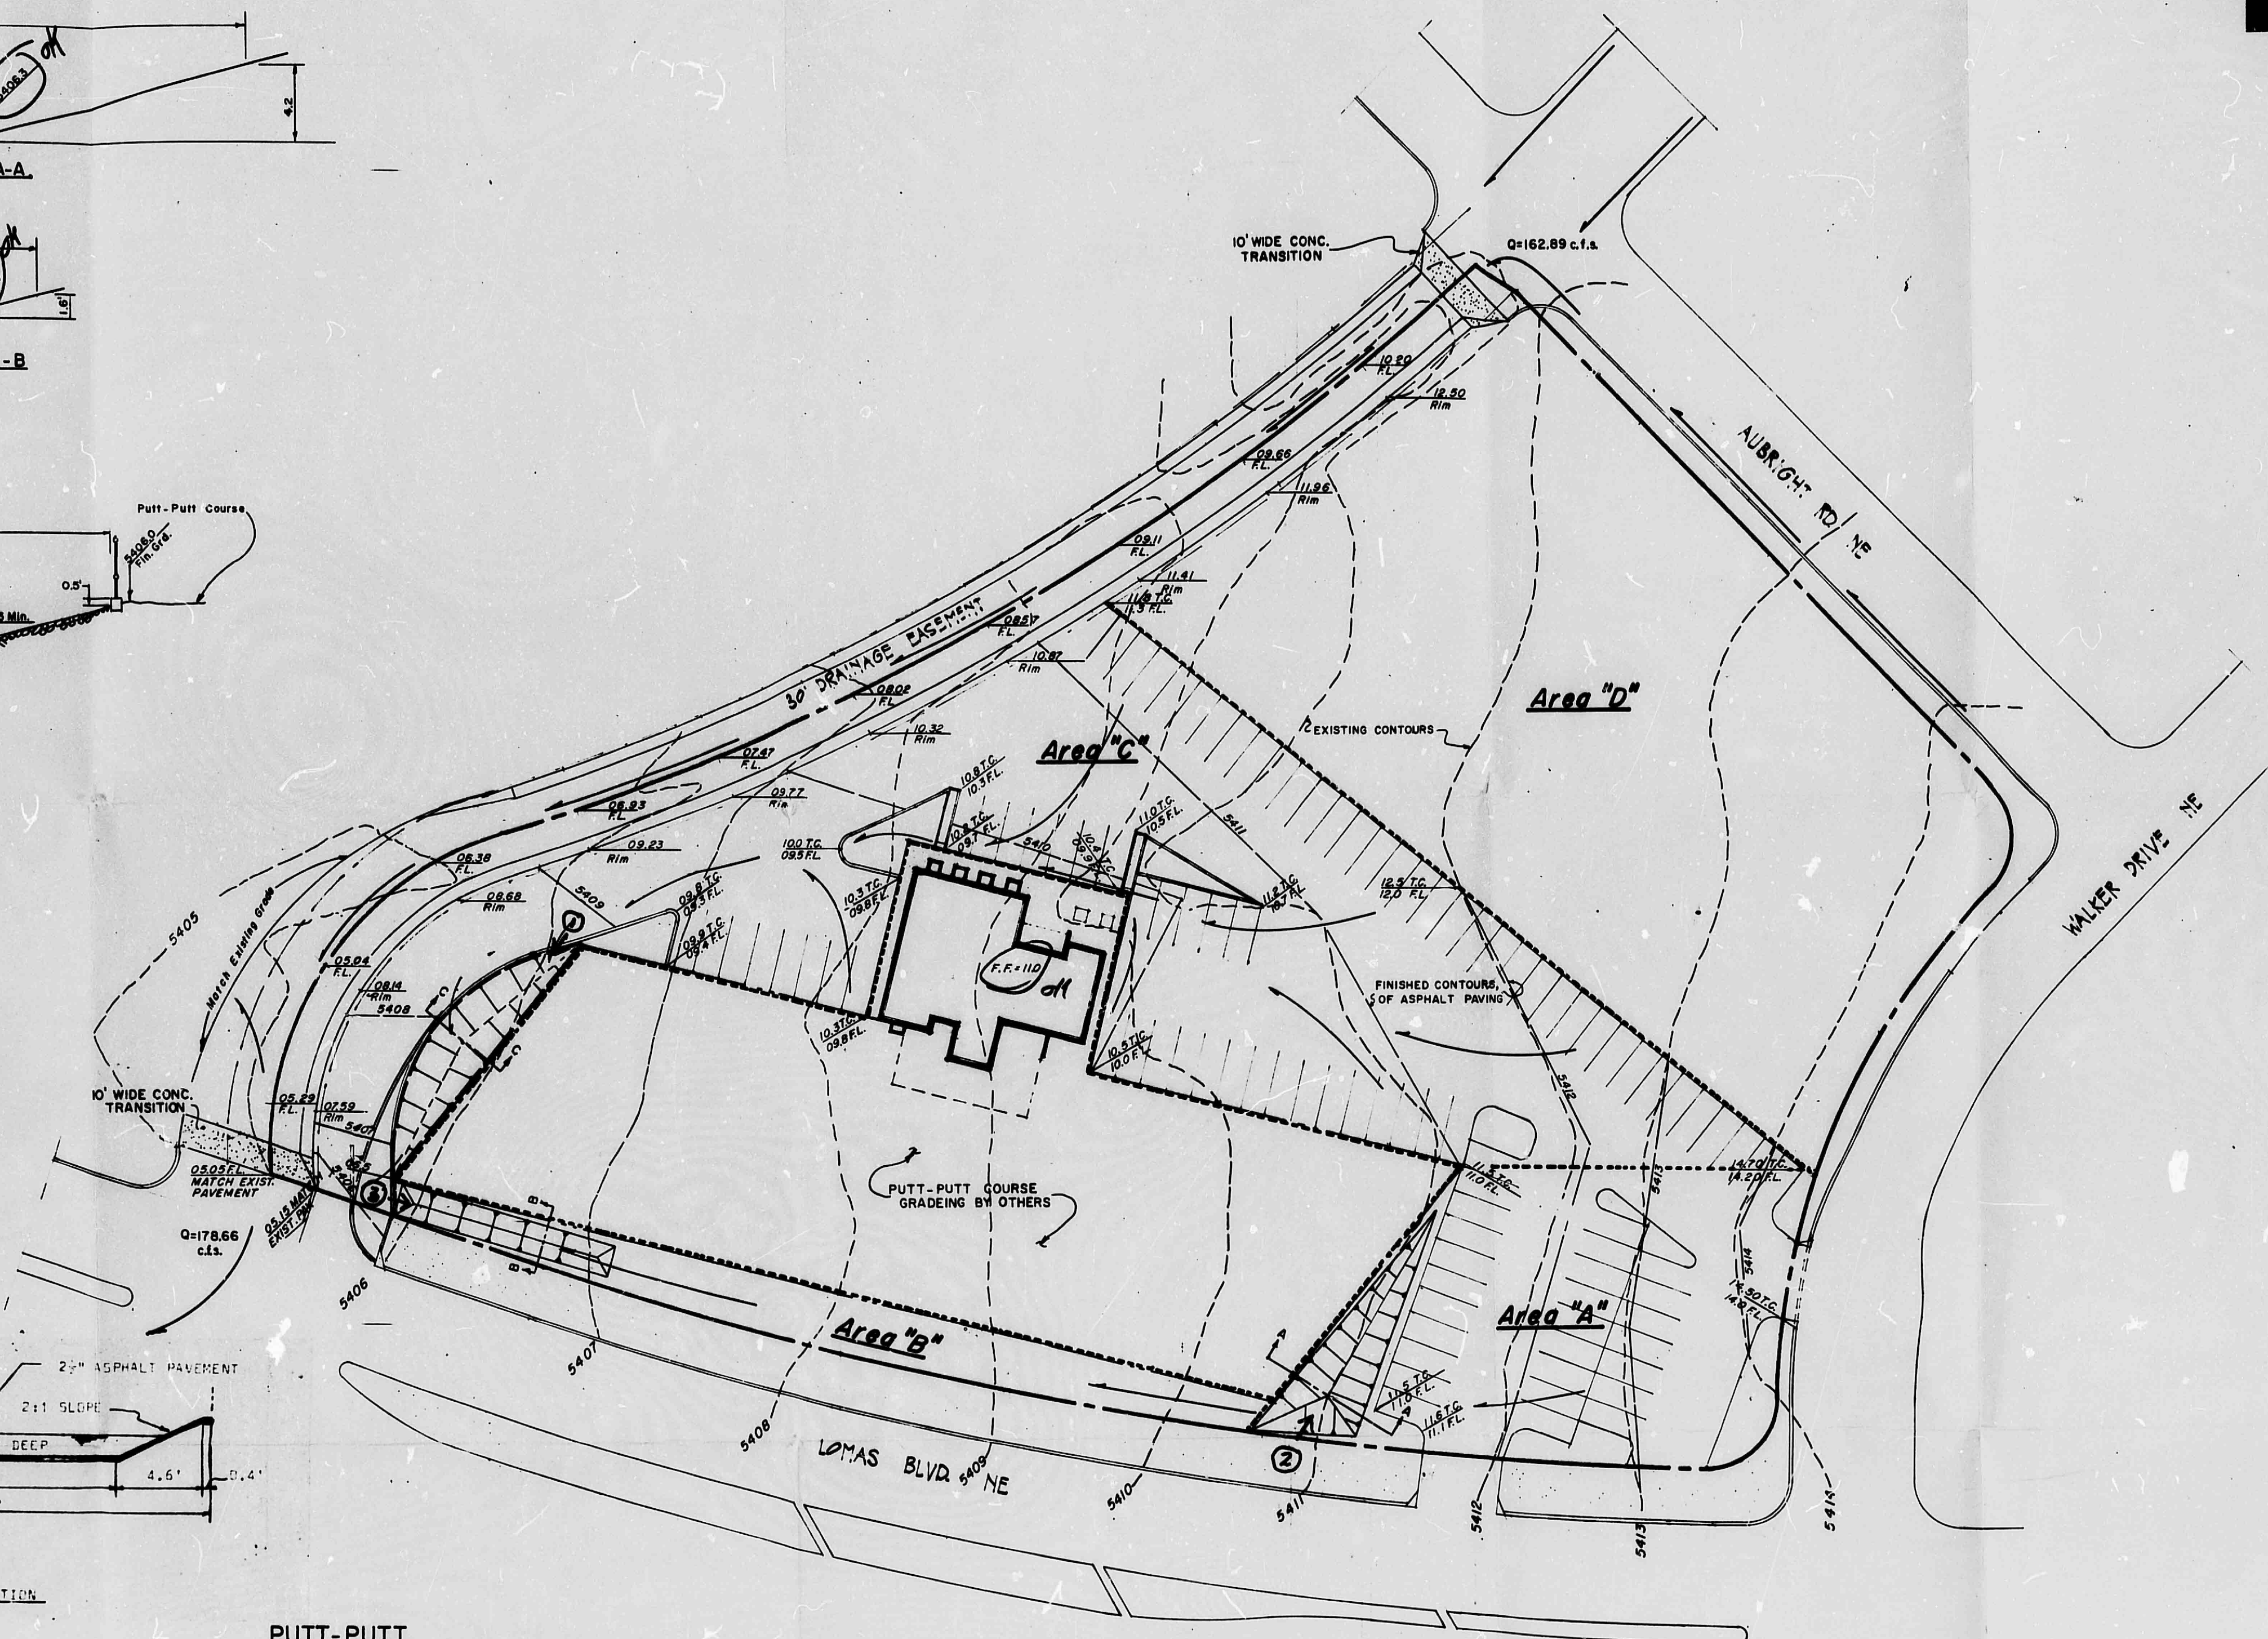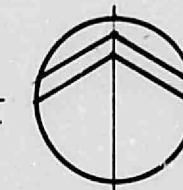

A & E ENGINEERING INC.
5823 Lomas N.E. Albuquerque, New Mexico

CITY OF ALBUQUERQUE
THIS MICROFILM IS THE BEST
POSSIBLE REPRODUCTION DUE
TO THE POOR QUALITY OF THE
ORIGINAL DOCUMENT

CITY OF ALBUQUERQUE

C

D