

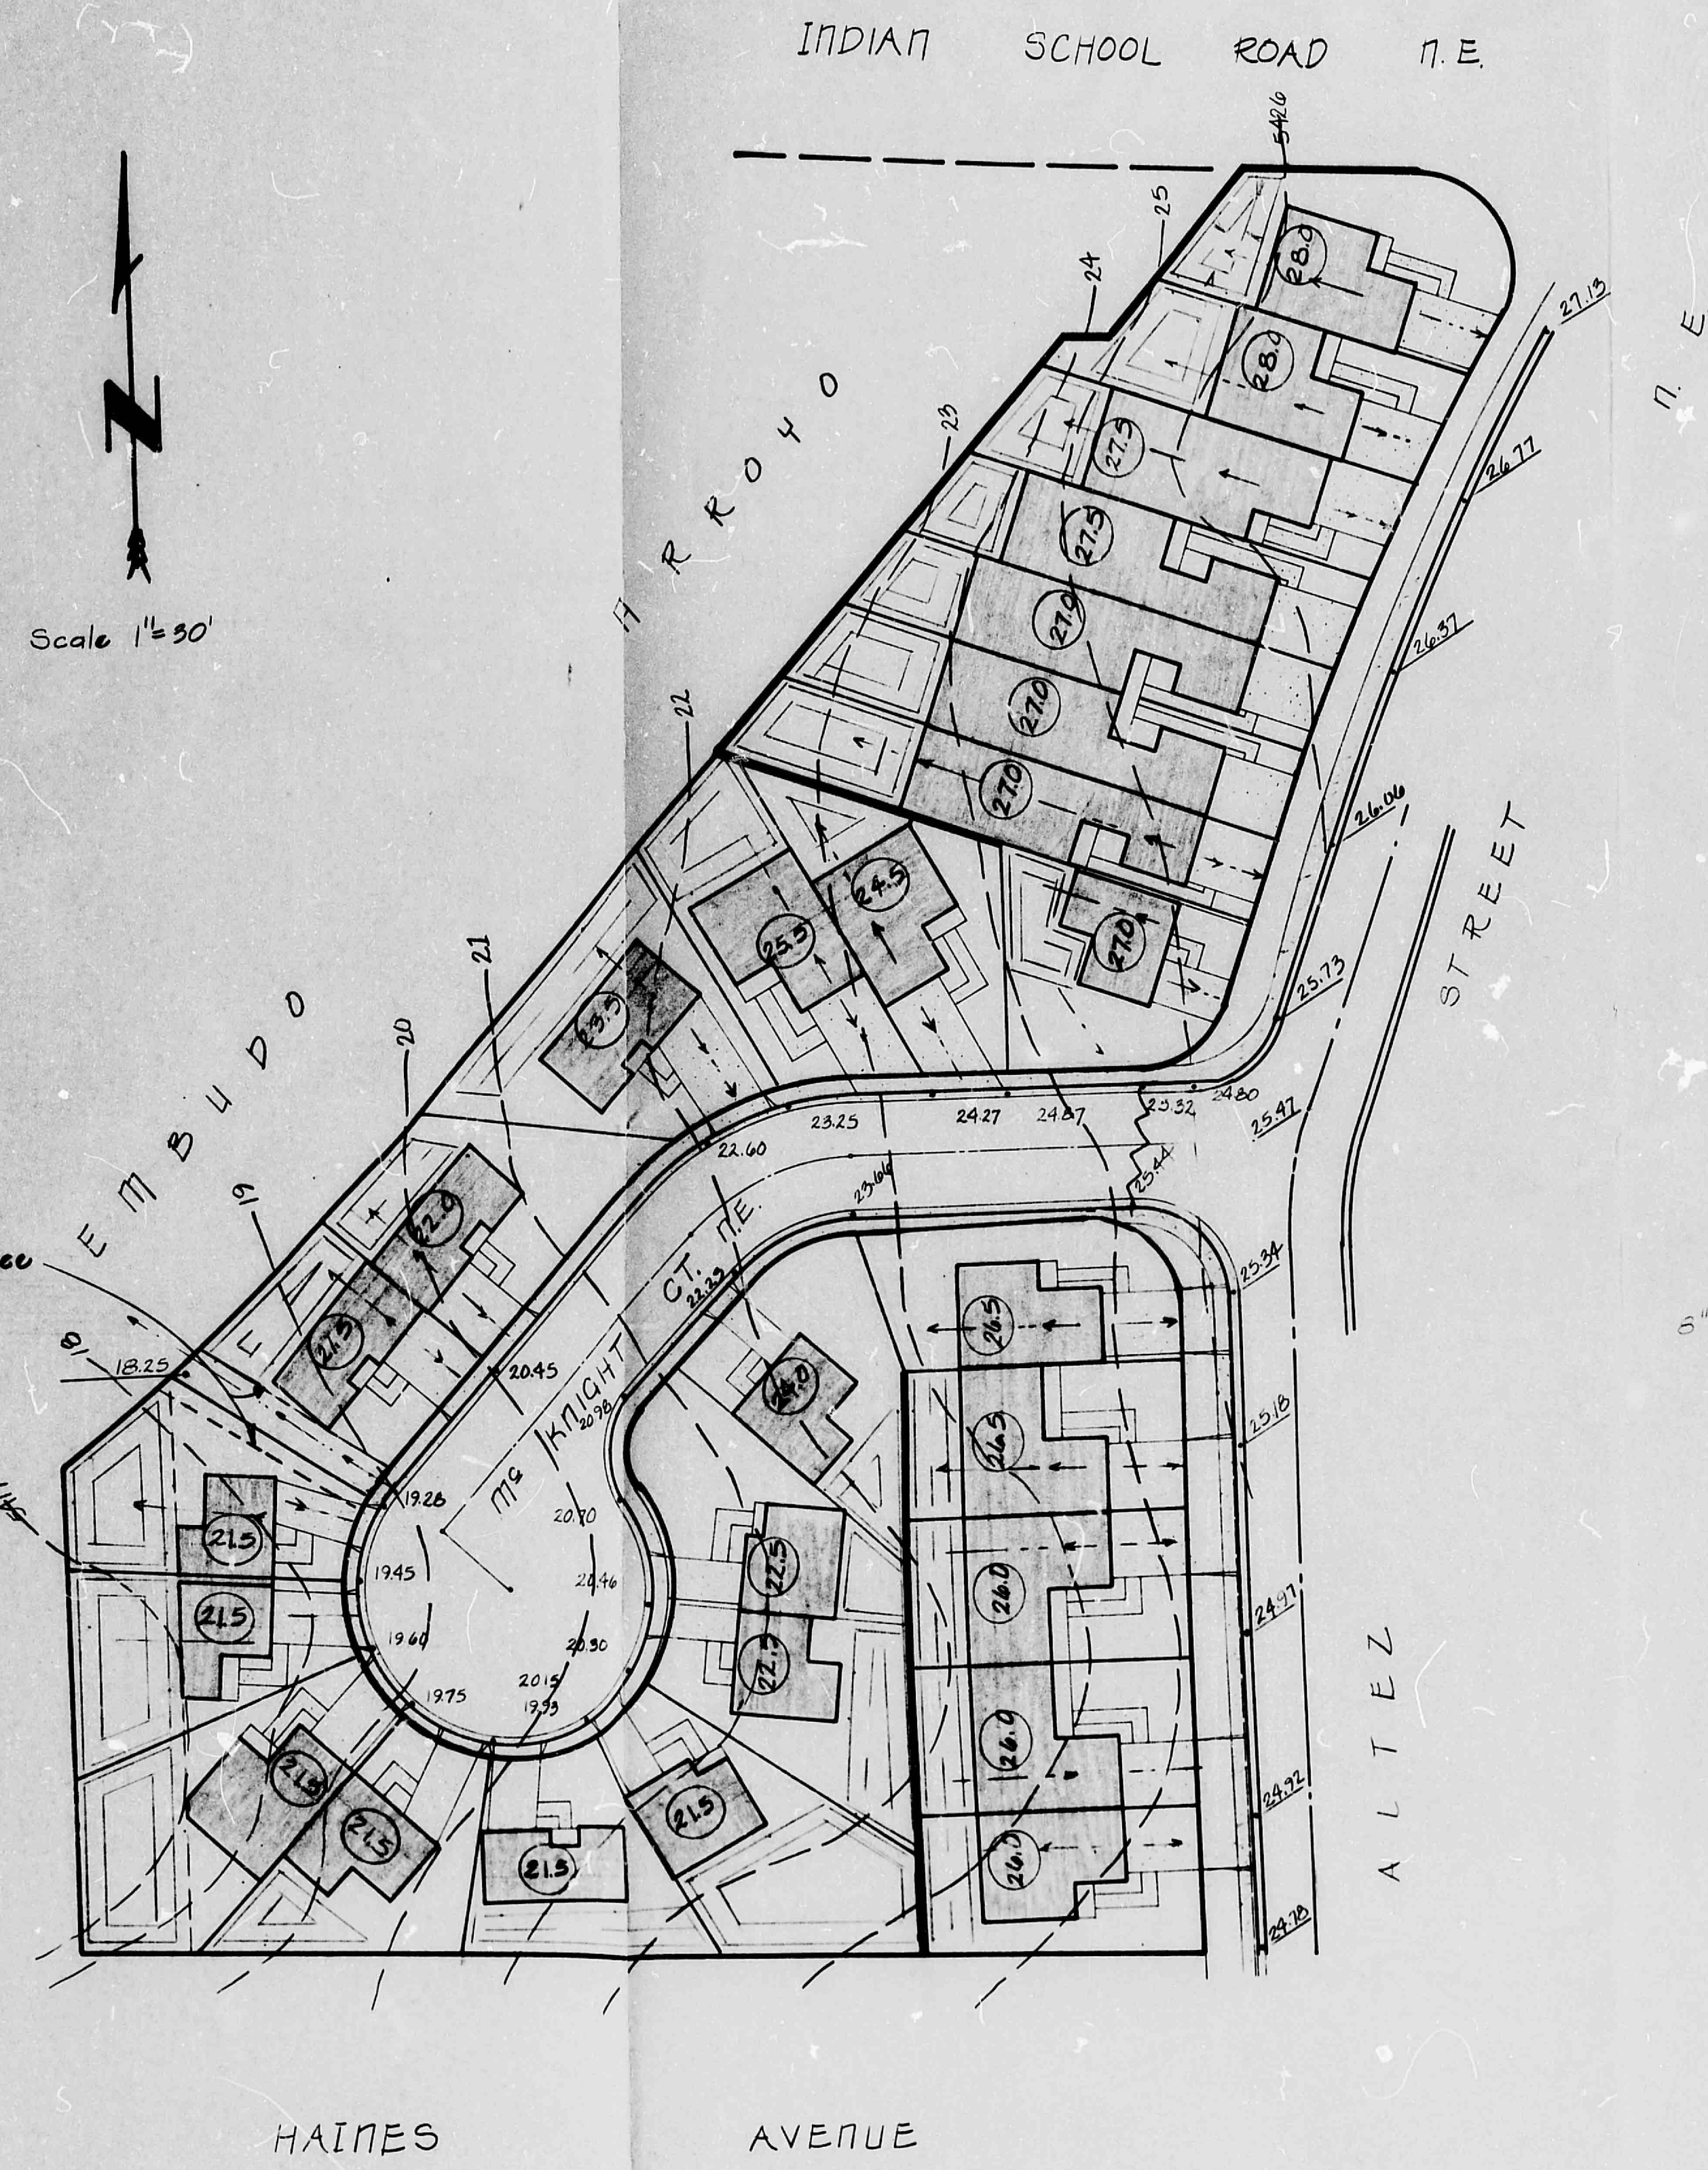


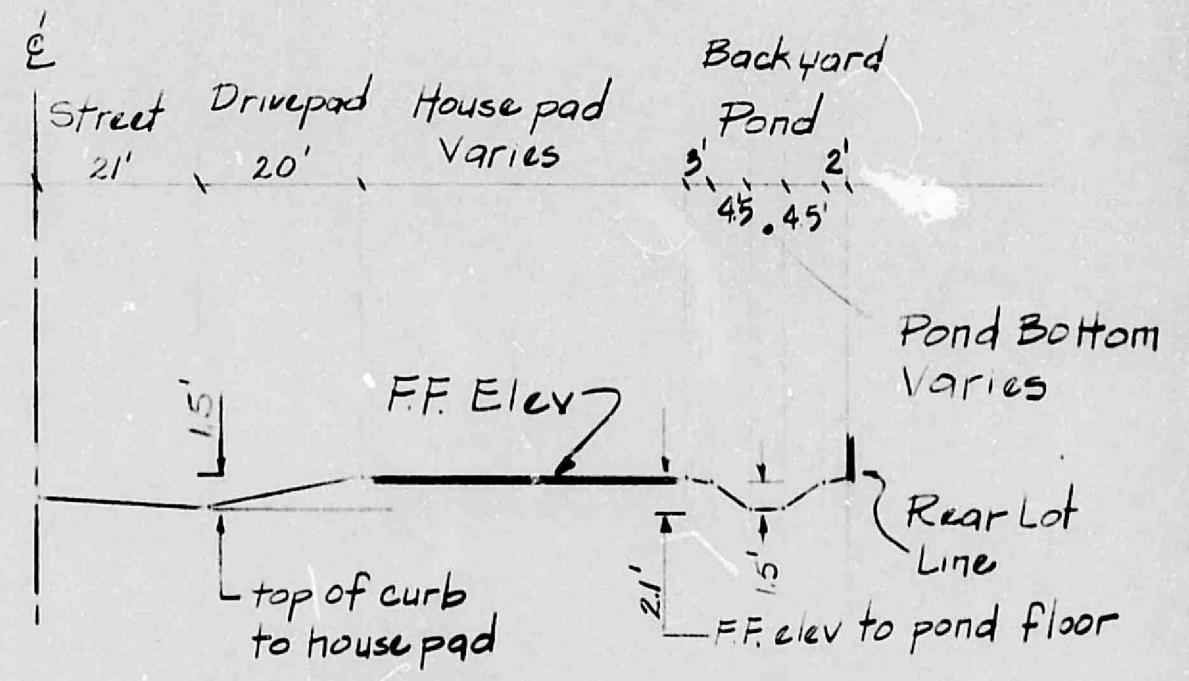


LEGEND

- Proposed Drainage Patterns
- (xxx) Finished Floor Elevations
- xxx Spot Elevations
- ▭ Ponds
- Exist. Contours
- New Retaining Wall
- w-w- Water Block

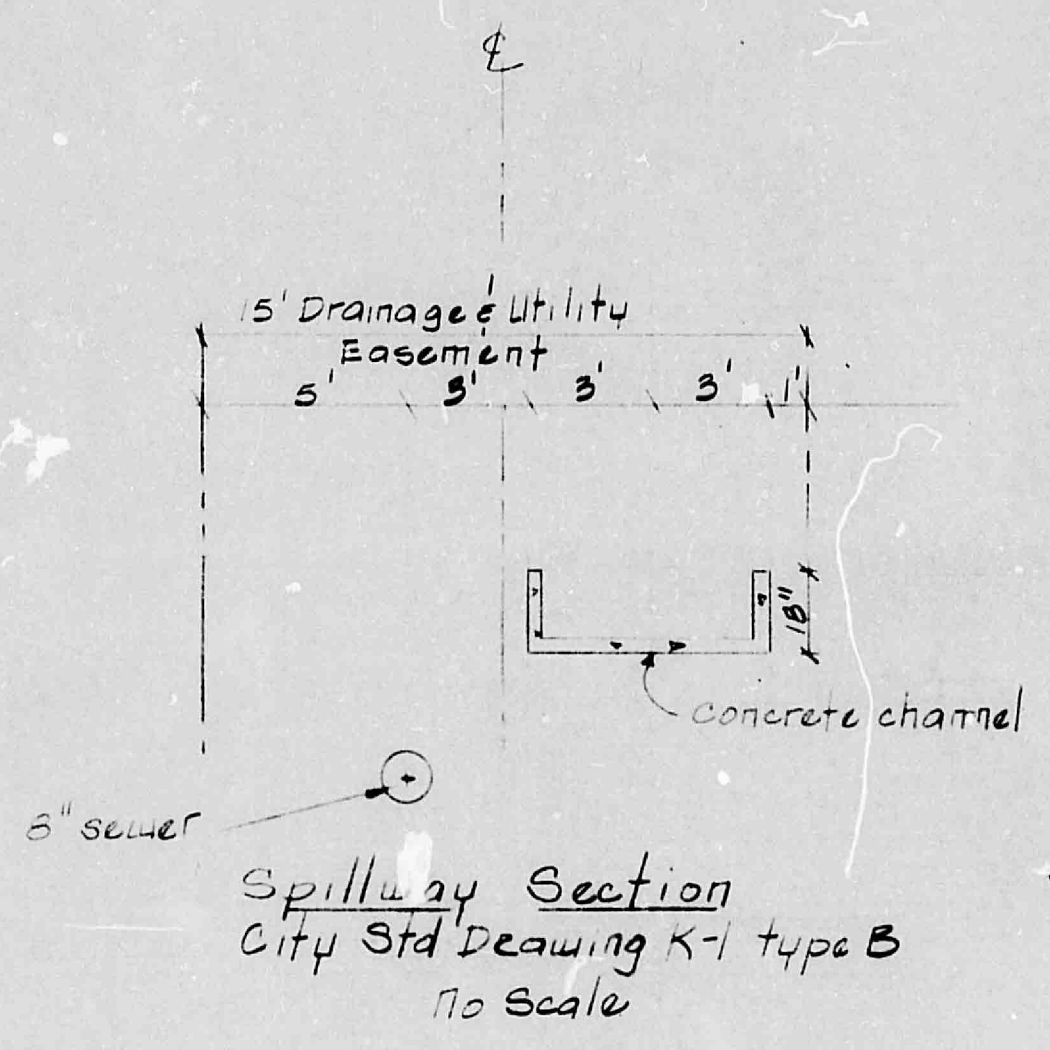

TYPICAL LOT SECTION
No Scale

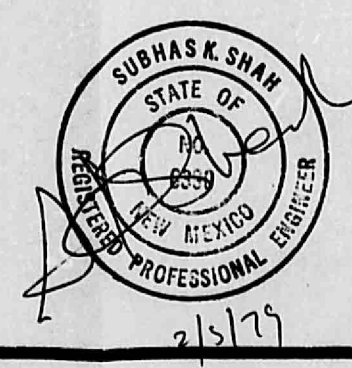

Site & Grading Plans for
TITERAS CLUB
TOWNHOUSES
FIG. 5

CITY OF ALBUQUERQUE
THIS MICROGRAPH IS THE BEST
POSSIBLE REPRODUCTION DUE
TO THE POOR QUALITY OF THE
ORIGINAL DOCUMENT

C

D