

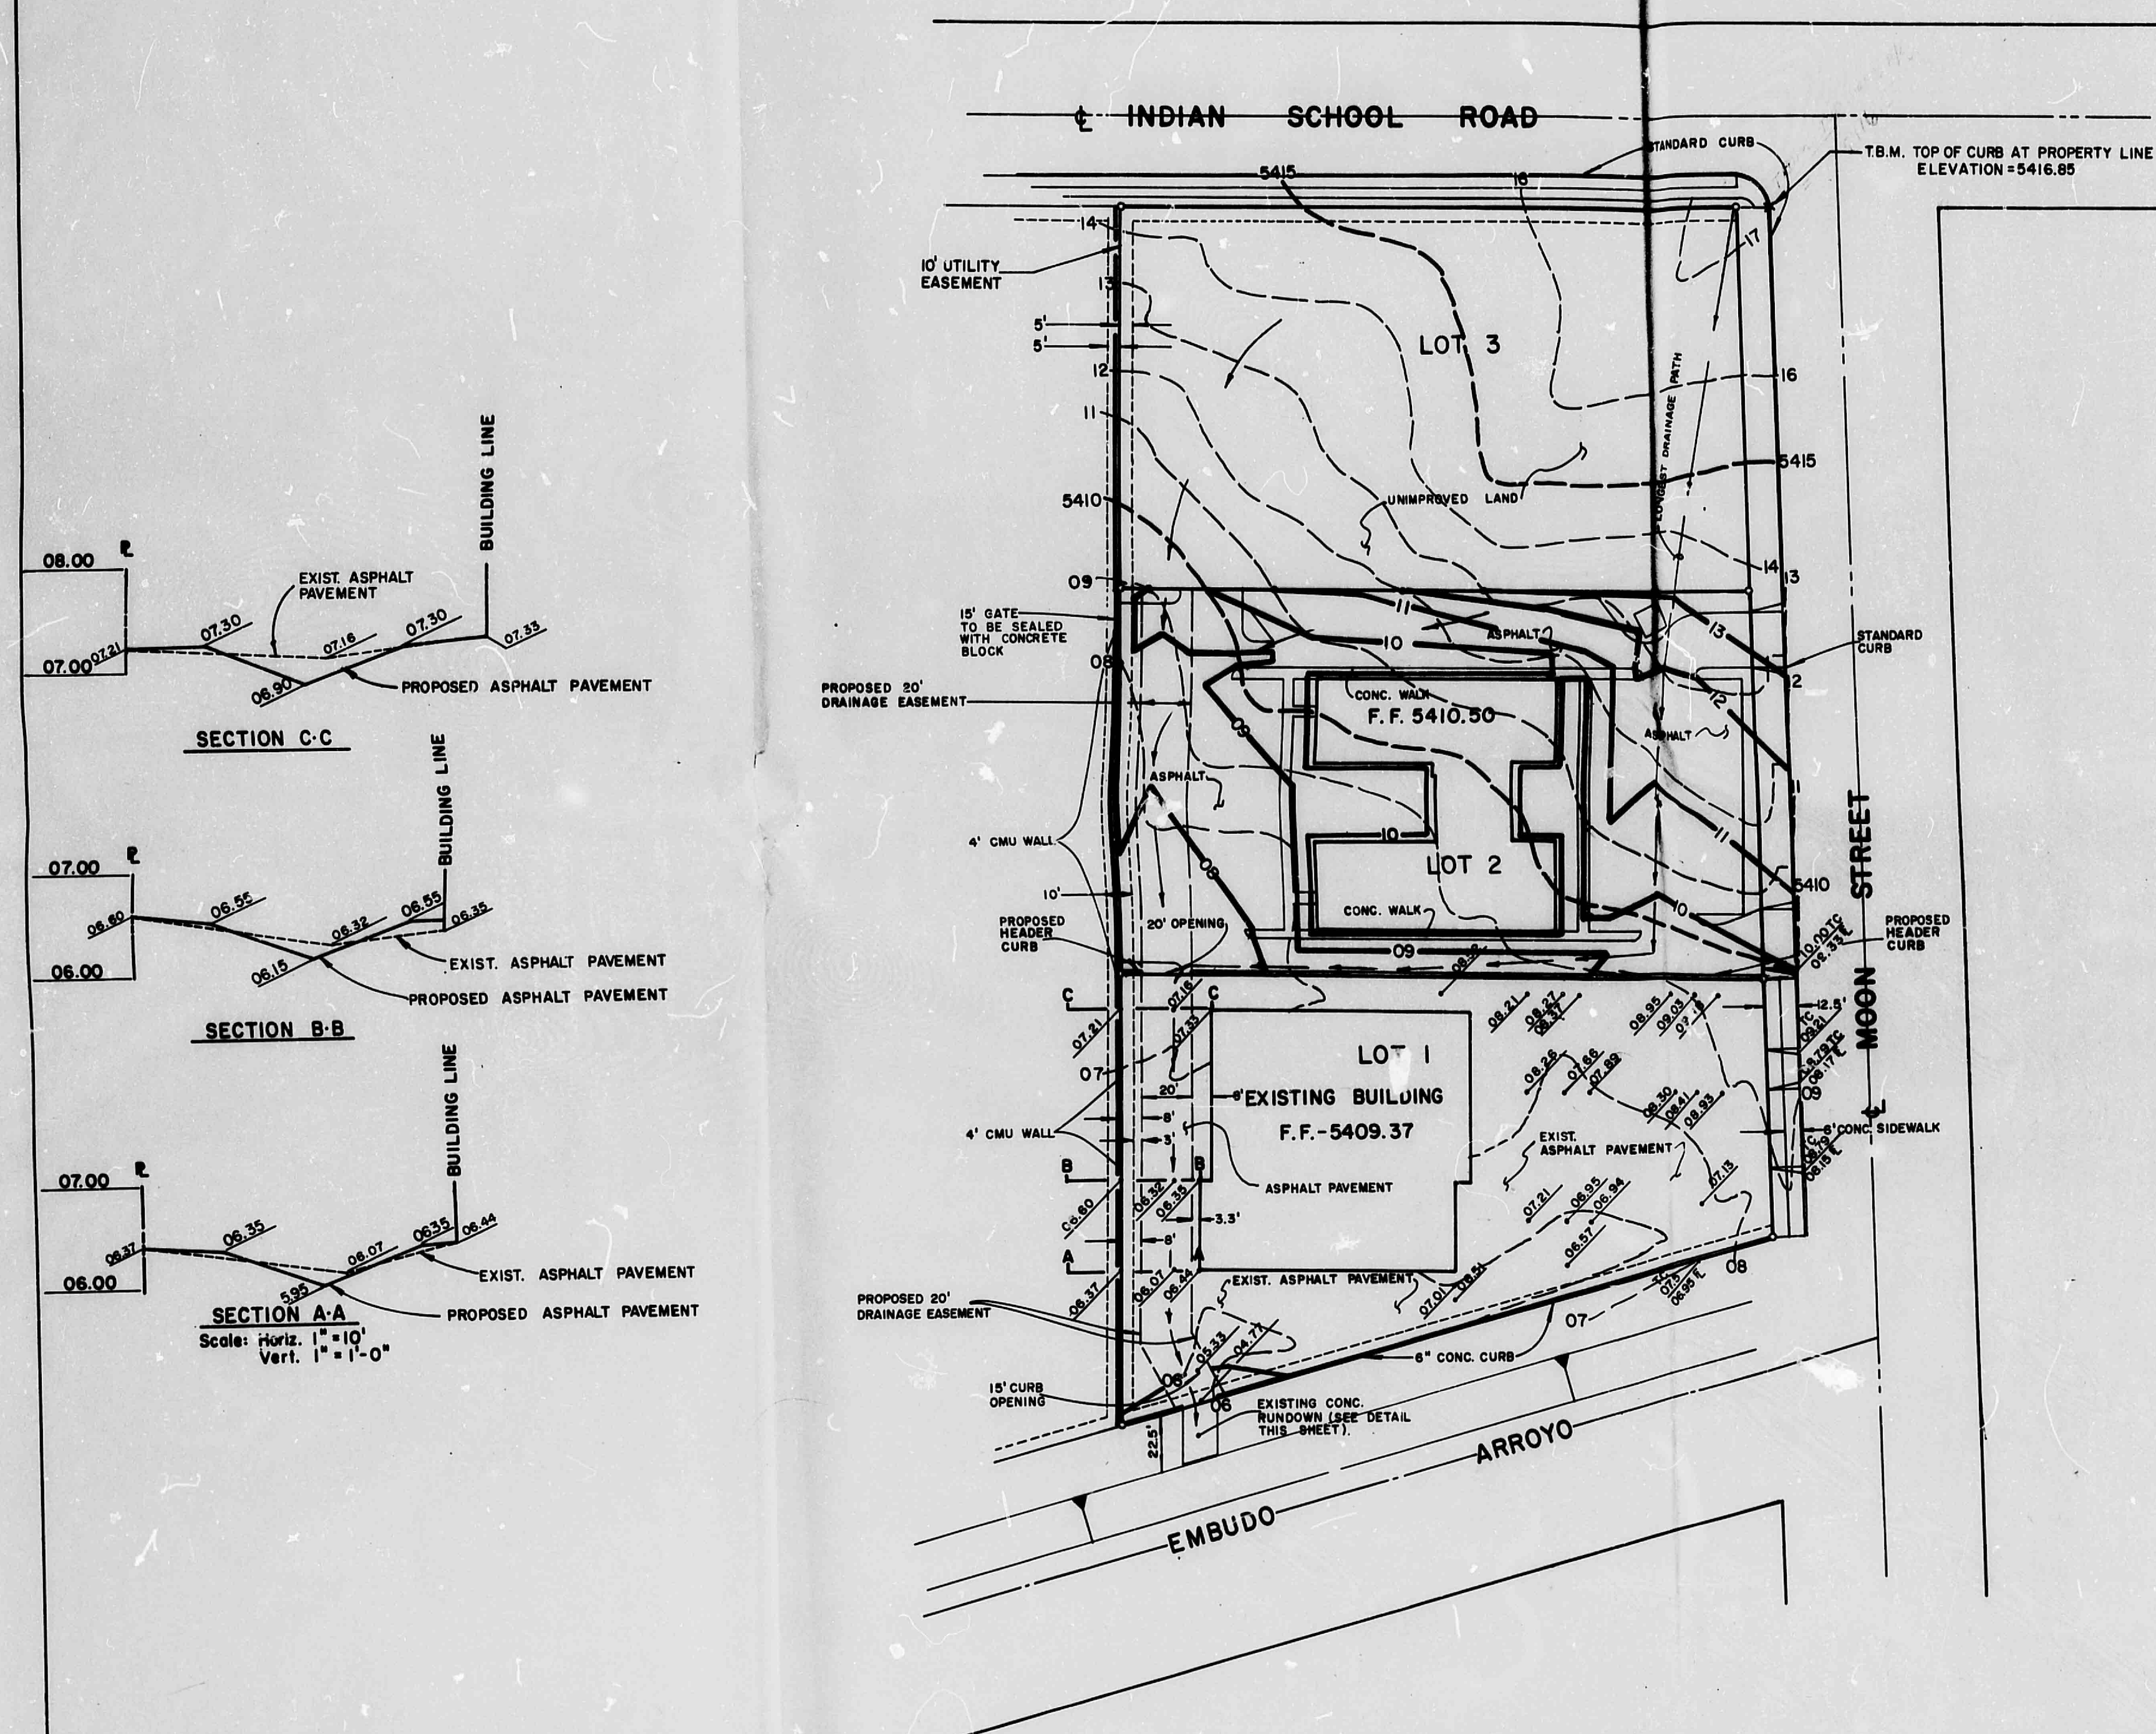


AP 13187A

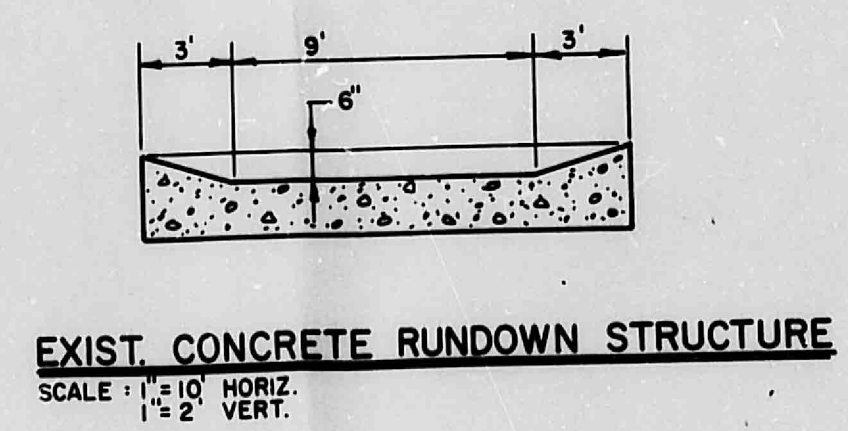

LEGEND
2/2 DENOTES EXISTING ELEVATION

SCALE: 1" = 40'

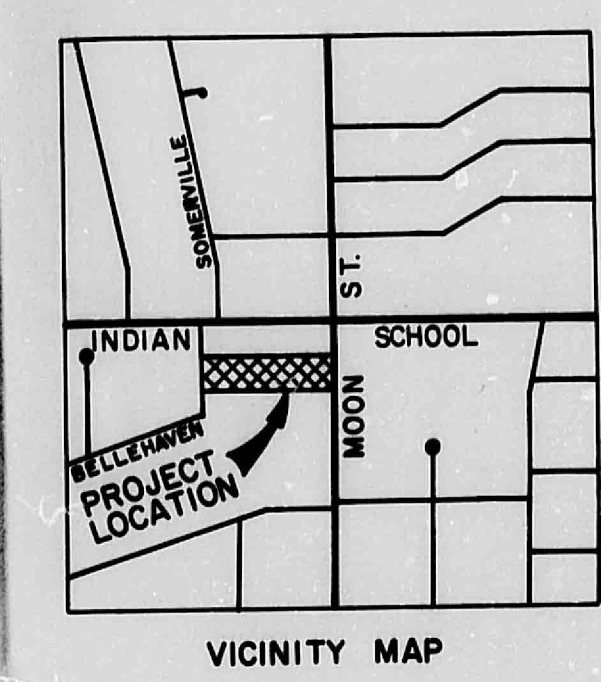

CITY OF ALBUQUERQUE PUBLIC WORKS DEPARTMENT ENGINEERING DIVISION					
TITLE: OFFICE BUILDING ON MOON NEAR INDIAN SCHOOL					
APPROVALS	ENGINEER	DATE	APPROVALS	ENGINEER	DATE
City Engineer			Liquid Waste		
A.C.E.-Design			Traffic		
A.C.E.-Hydrology			Water		
DRAWING NO.			SHEET OF		
CITY ENGINEER DATE					

AS BUILT INFORMATION		BENCH MARKS		SURVEY INFORMATION		REFERENCES		REVISIONS	
CONTRACTOR	DATE	B.M. NO. 5-1220 Elev. 5459.572	DATE	FIELD NOTES	DATE	MAP NO. J-20-Z	DATE	NO.	DATE
DESIGNED BY	DATE	Located at the Intersection of Morrow Ave. and Parcel 54 N.E. in the Southwest Quarter of the Intersection	DATE	BY	DATE	EST. NO.	DATE	DESIGNED BY	DATE
DRAWN BY	DATE		DATE	NO.	DATE		DATE	DRAWN BY	DATE
CHECKED BY	DATE		DATE		DATE		DATE	CHECKED BY	DATE
RECORDED BY	DATE		DATE		DATE		DATE		DATE

EXHIBIT V

APPROVED FOR
CONSTRUCTION
CITY ENGINEER DATE

CITY OF ALBUQUERQUE
THIS MICROFILM IS THE BEST
POSSIBLE REPRODUCTION DUE
TO THE POOR QUALITY OF THE
ORIGINAL DOCUMENT

CITY OF ALBUQUERQUE

