



TOPOGRAPHIC SURVEY OF A WESTERLY PORTION  
OF LANDS OF GREVEY  
IN SECTION 17, T. 10 N., R. 4 E., N.M.P.M.  
ALBUQUERQUE, BERNALILLO COUNTY, NEW MEXICO  
APRIL 30, 1981

LEGEND  
 20.00 PROPOSED FINISHED ELEVATION  
 20.00 PROPOSED EXISTING ELEVATION  
 20.00 EXISTING ELEVATION

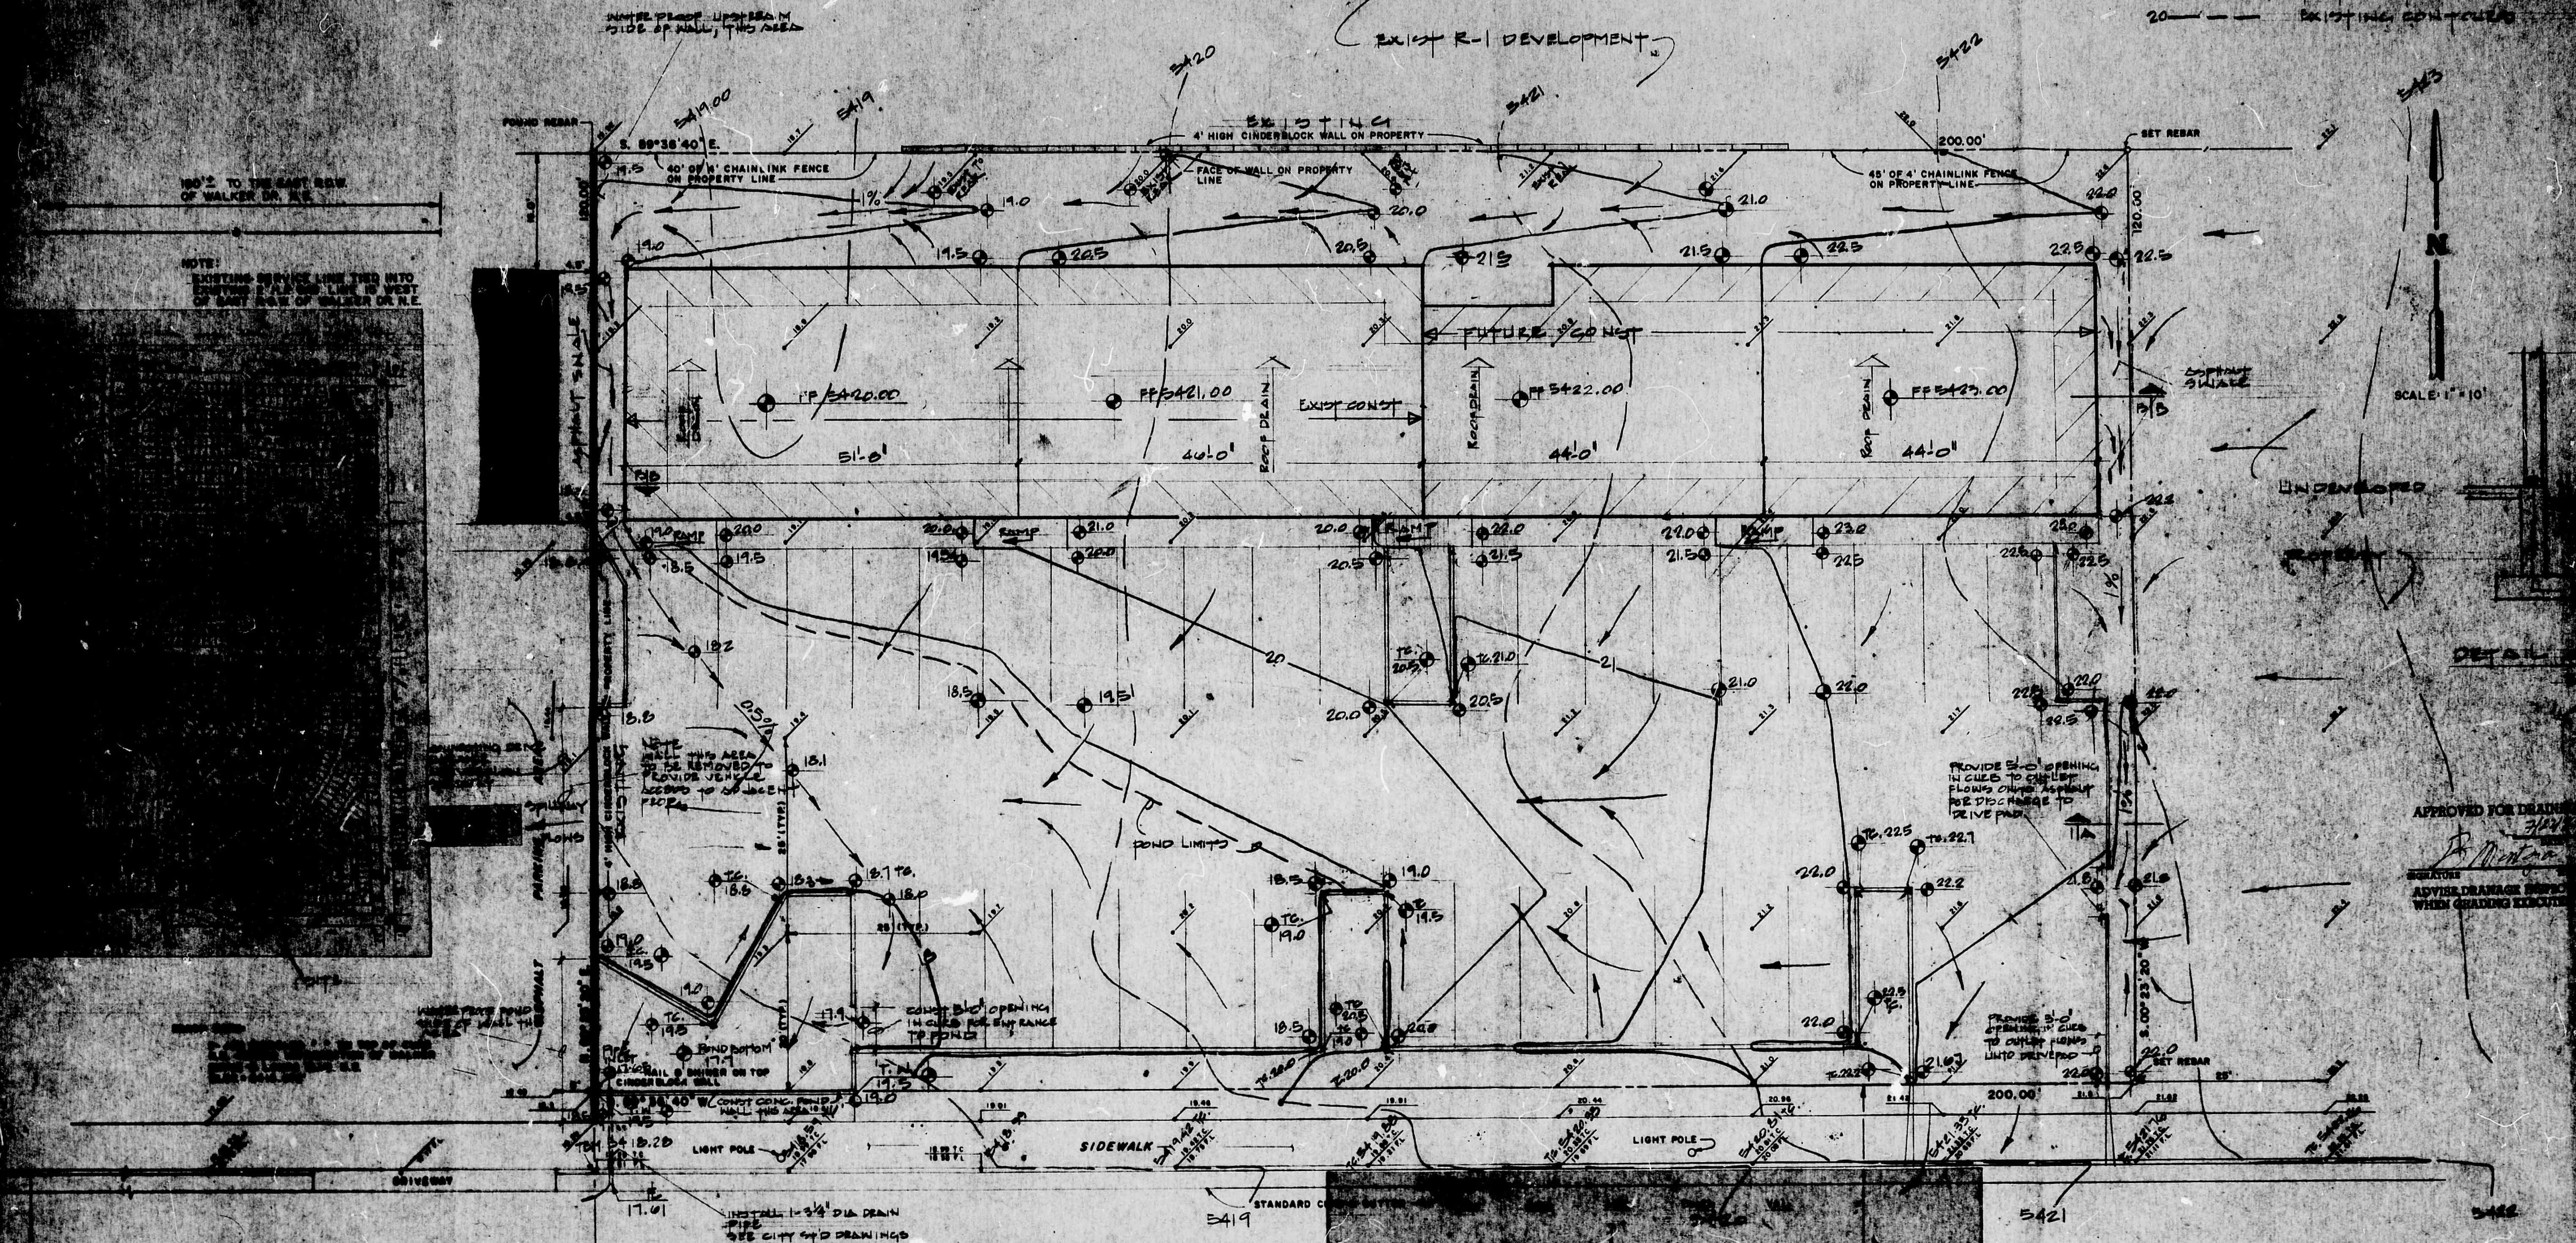

APPROVED FOR DRAINAGE  
 J. J. J. J.  
 ADVISE DRAINAGE DISTRICT  
 WHEN GRADING EXISTING

DRAINAGE PLAN  
 10.10

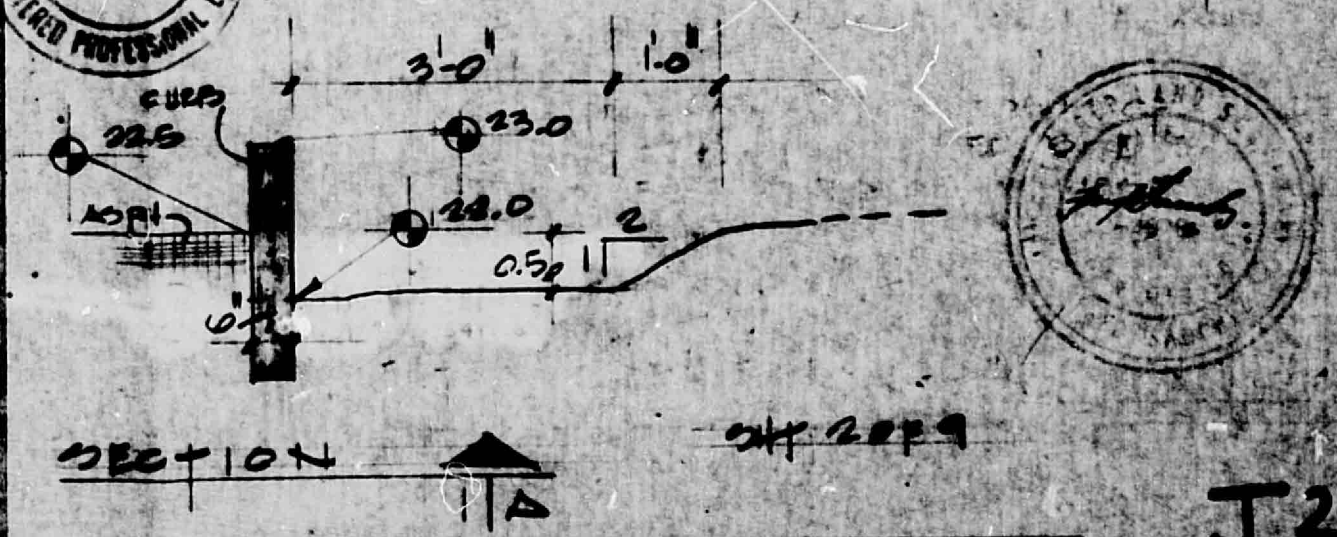

SECTION 11A

J20/D7

CITY OF ALBUQUERQUE  
 THIS MICROIMAGE IS THE BEST  
 POSSIBLE REPRODUCTION DUE  
 TO THE POOR QUALITY OF THE  
 ORIGINAL DOCUMENT

CITY OF ALBUQUERQUE  
 THIS MICROIMAGE IS THE BEST  
 POSSIBLE REPRODUCTION DUE  
 TO THE POOR QUALITY OF THE  
 ORIGINAL DOCUMENT