
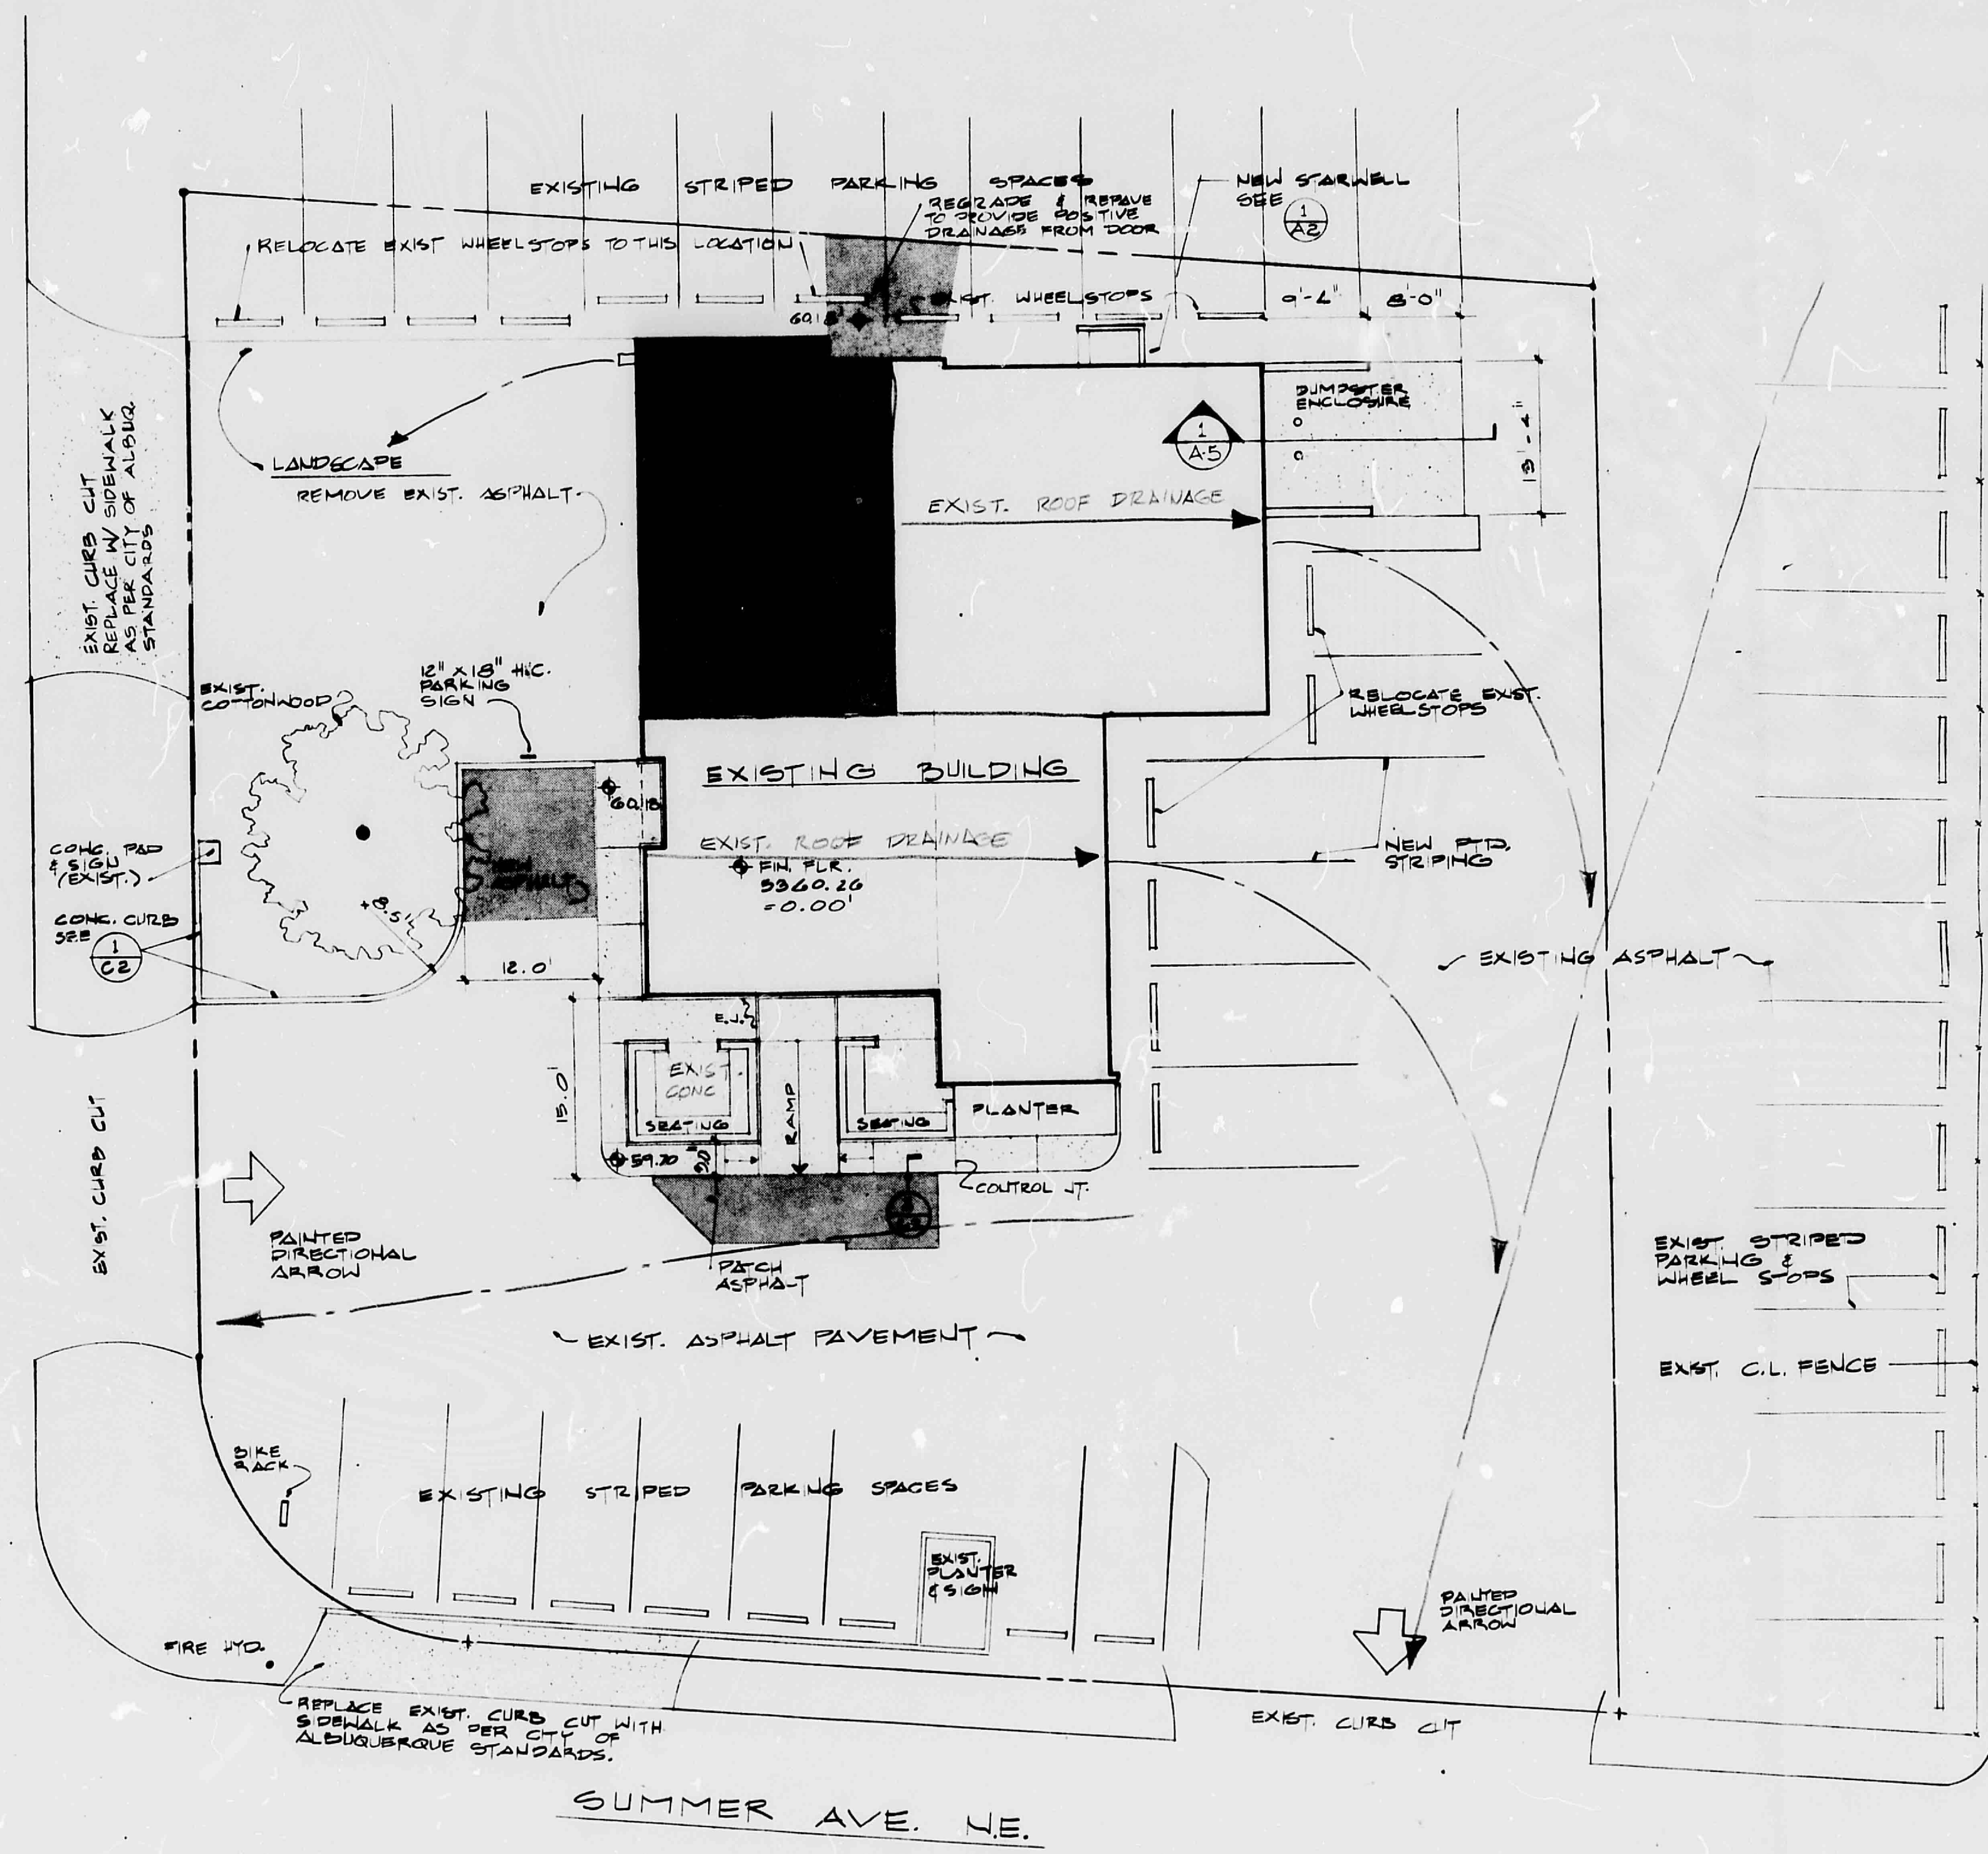
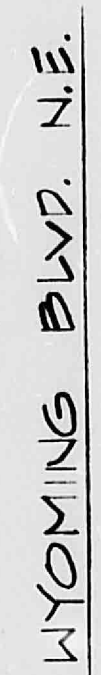
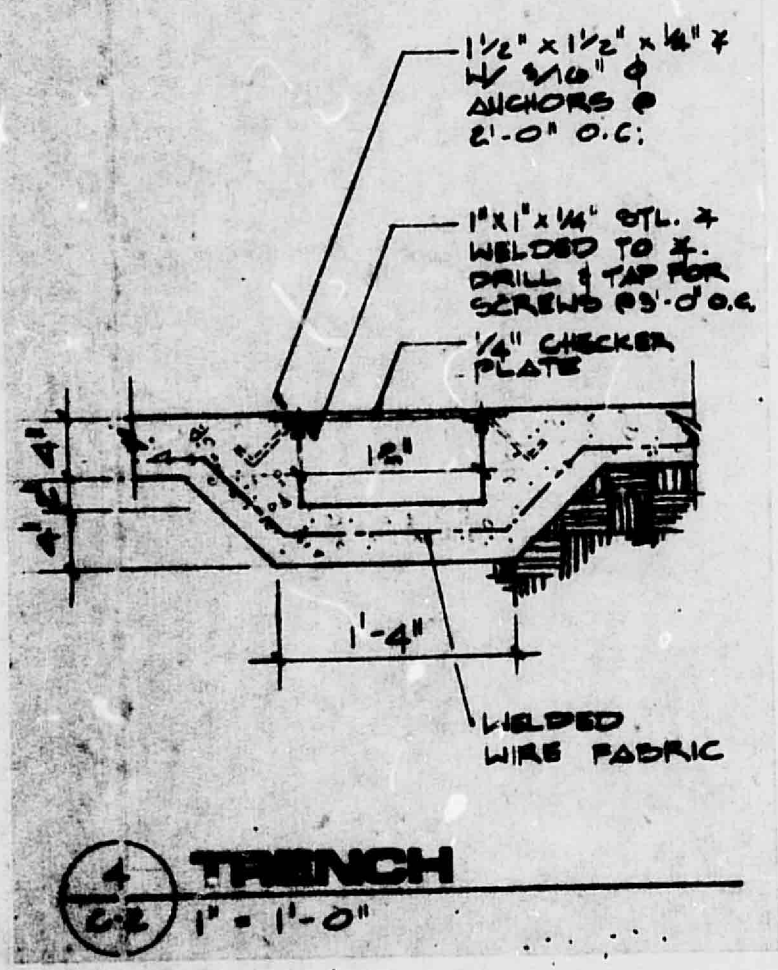
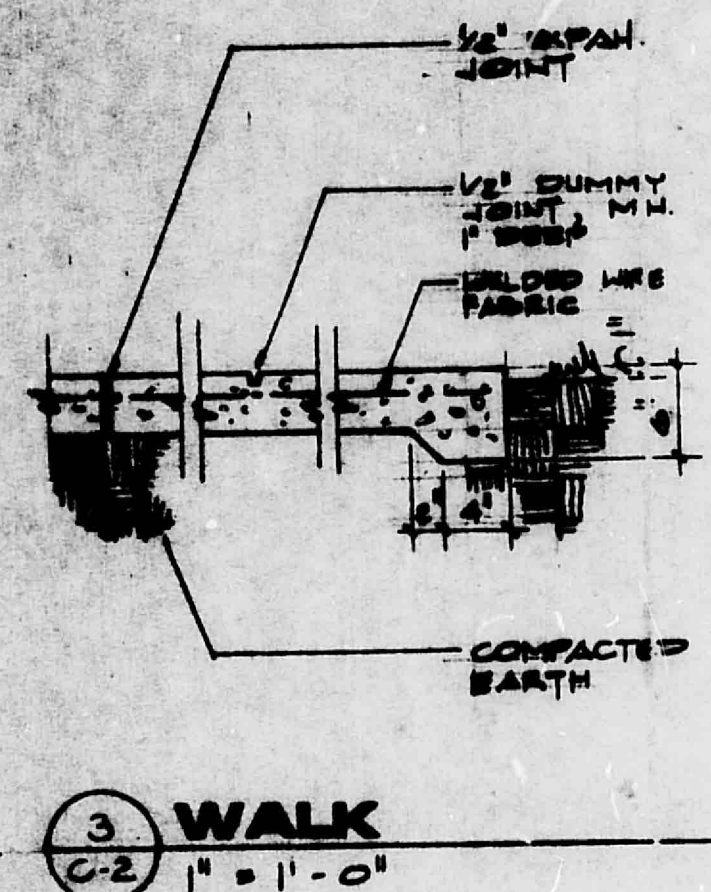
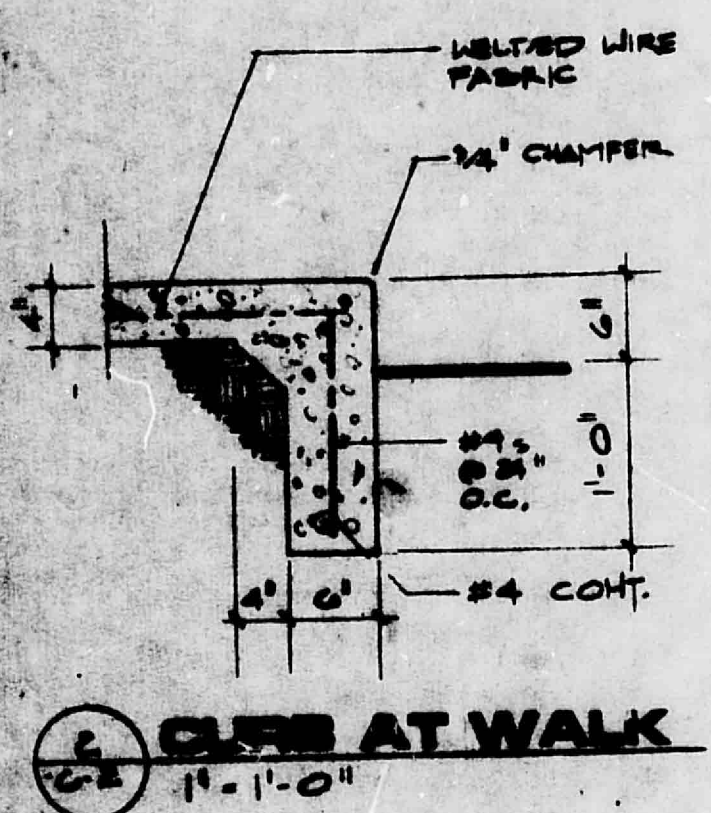


REVISED
12/22/86

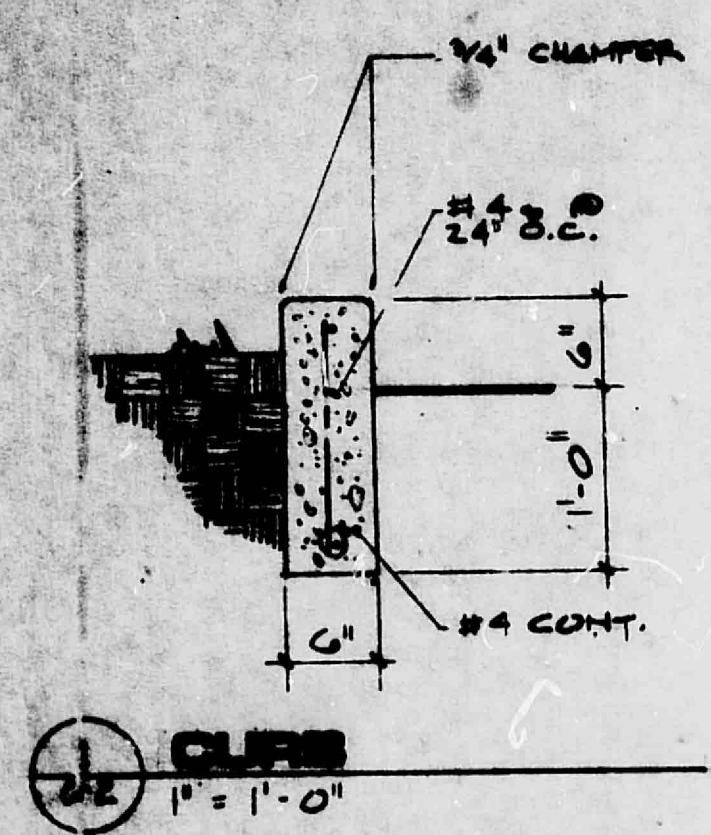

ALLEY

RECEIVED
DEC 23 1986
HYDROLOGY SECTION

DRAINAGE PLAN

S.K. 12/22/86

SITE PLAN

