


CITY OF ALBUQUERQUE
THIS MICROFILM IS THE BEST
PRACTICAL REPRODUCTION DUE
TO THE POOR QUALITY OF THE
ORIGINAL DOCUMENT

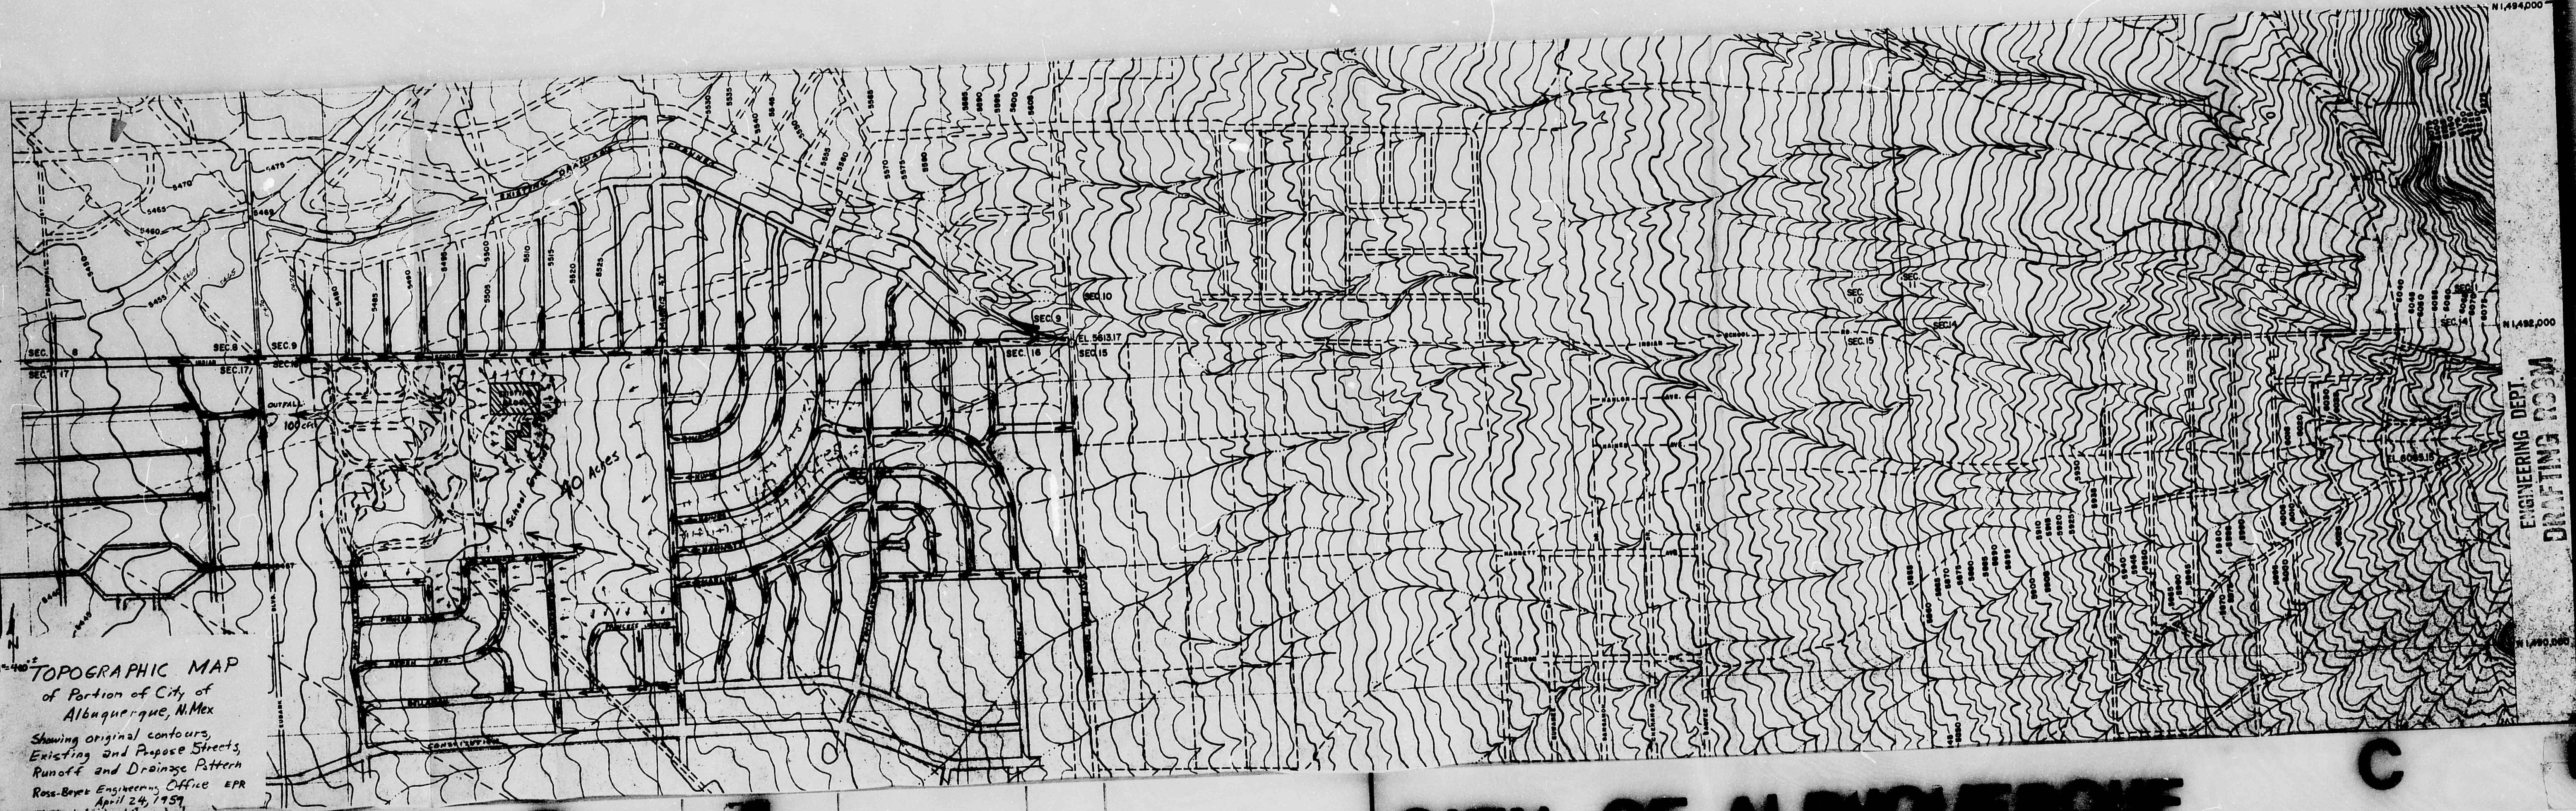

CITY OF ALBUQUERQUE

ENGINEERING DEPT.
DRAFTING ROOM